





Front Elevation

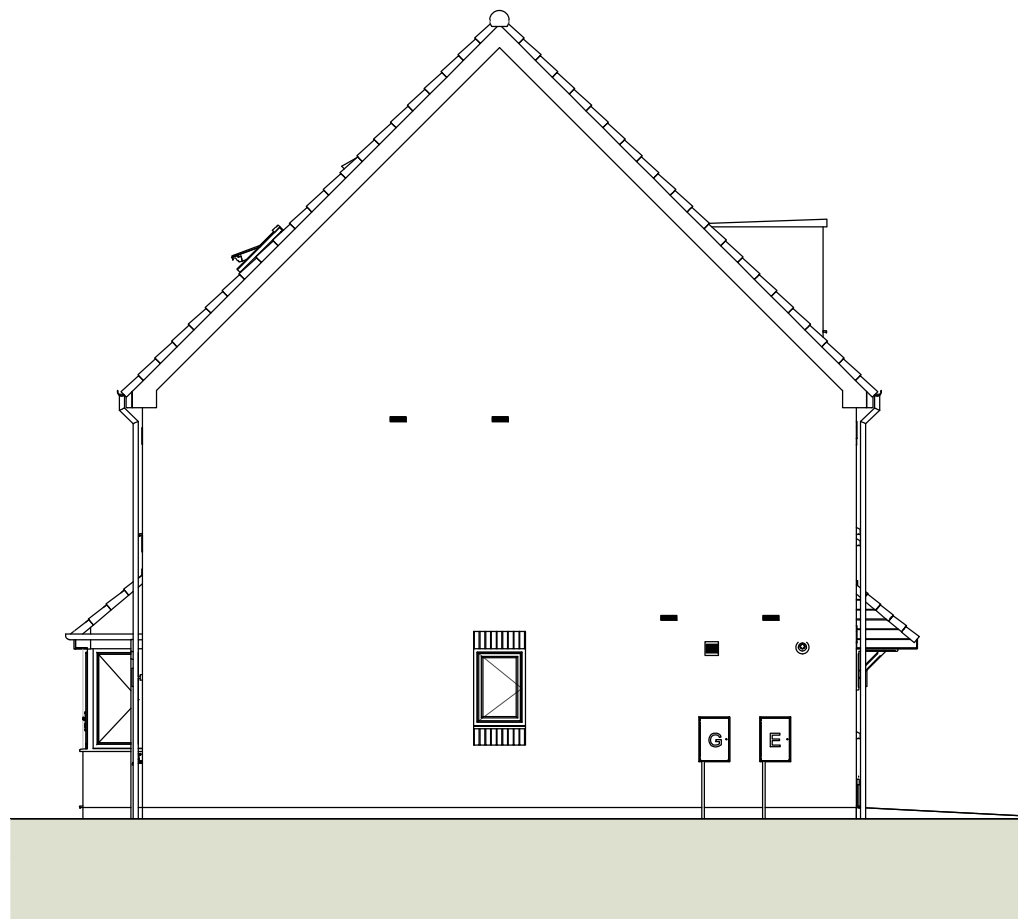

Side Elevation

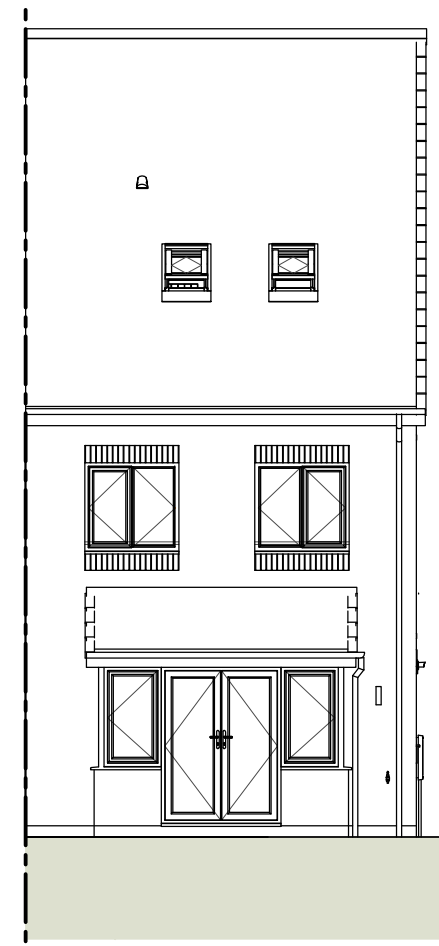


Rear Elevation

Contractors are to check all levels and dimensions before work is put in hand, and any discrepancies are to be referred to the architects

REV	DATE	DESCRIPTION	DWN	CHKD
-	00.00.00			

Plots 45-46

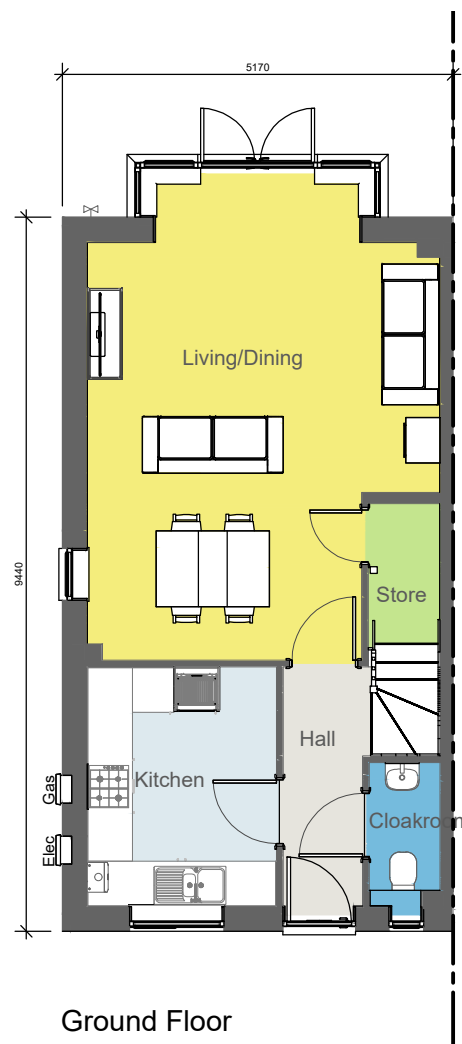

Ground Floor



First Floor



Second Floor

Planning



Architects + Interior Designers Limited  
 123 NEW LONDON ROAD, CHELMSFORD,  
 ESSEX. CM2 0QT  
 TEL: +44 (0) 1245 269755 FAX: +44 (0) 1245 250310  
 E-MAIL: admin@lap-architects.co.uk  
 www.lap-architects.com

project

Maitland Lodge  
 Southend Road  
 Billericay

client

Bellway Homes (TG) Ltd.

drawing title

The Lacemaker  
 Country Brick  
 Plans & Elevations

drawing number	revision
9216 / 49	
checked RK	
scale 1:100 @ A3	drawn LM date Nov 2023

This drawing is the property of LAP Architects + Interior Designers Ltd. and must not be copied or reproduced in any way in whole or in part without the express permission of LAP Architects + Interior Designers Ltd. Copyright © LAP Architects + Interior Designers Ltd.