





1 Existing West elevation
Scale: 1:100




2 Existing East elevation
Scale: 1:100

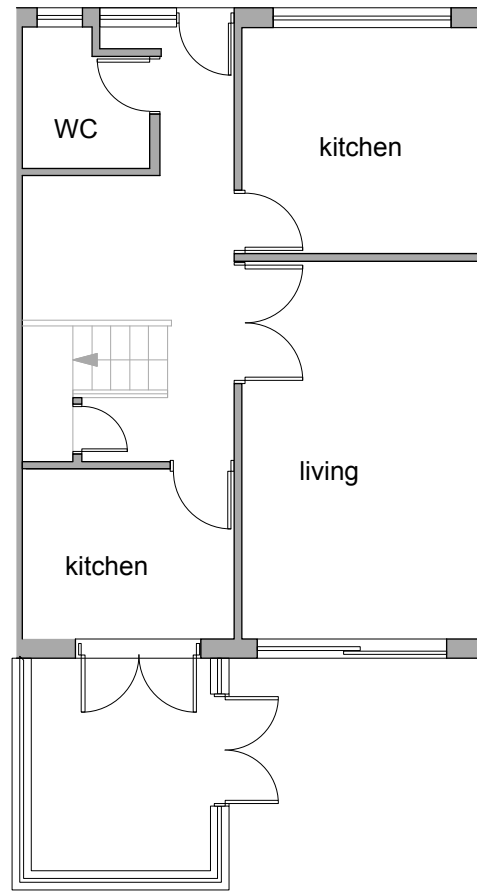



3 Existing Ground floor
Scale: 1:100

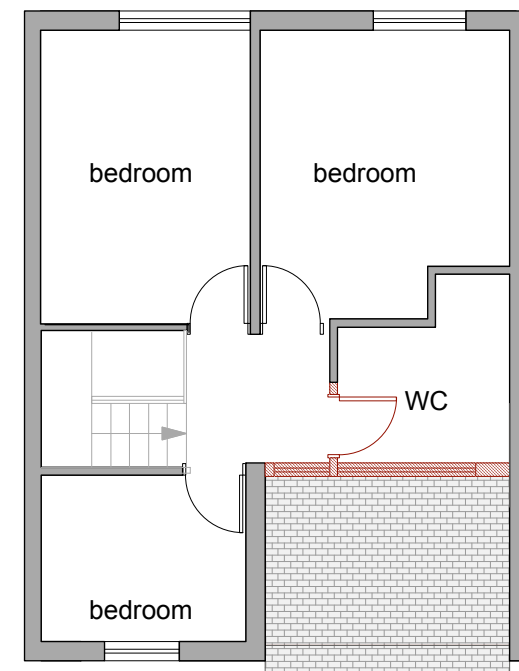

4 Existing 1st floor
Scale: 1:100

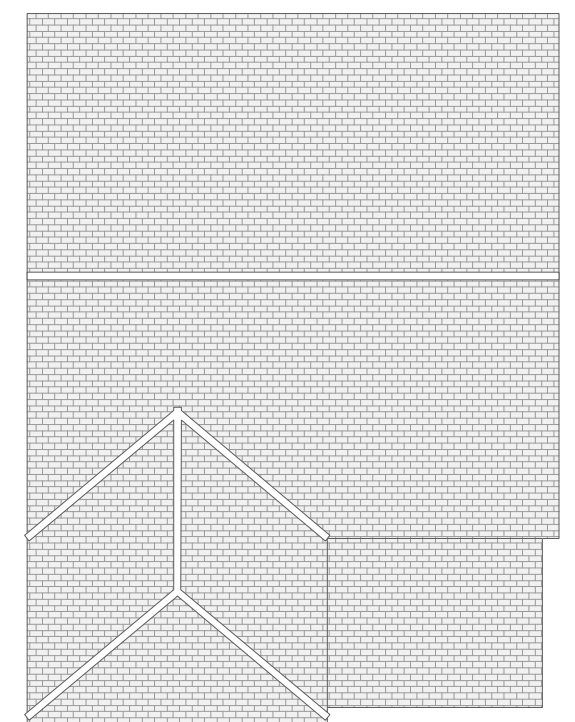

5 Existing West elevation
Scale: 1:100

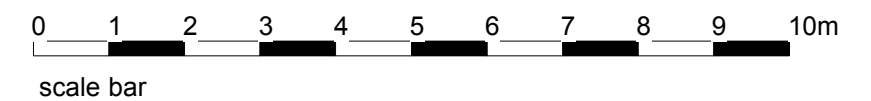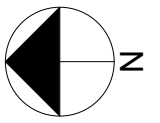

CHP Consultants Ltd <i>Colin Harper-Penman</i> <i>The Studio, Warren Close, SS6 7BD</i>	Client: Owusu-Banahene	
	Site Add: 20 highlands, Basildon, SS16 4DG	
TITLE		Existing plans/ elevations
DRAWING NO. 23-113-010		
DRAWN BY CHP		DATE Dec 23
SCALE		STAGE

All dimensions should be checked onsite
All drawings and associated designs are solely owned by CHP Consultants Ltd
and are not to be issued, printed or distributed without the prior consent of CHP
Consultants Ltd.