






Existing front elevation (A)
SCALE 1:50

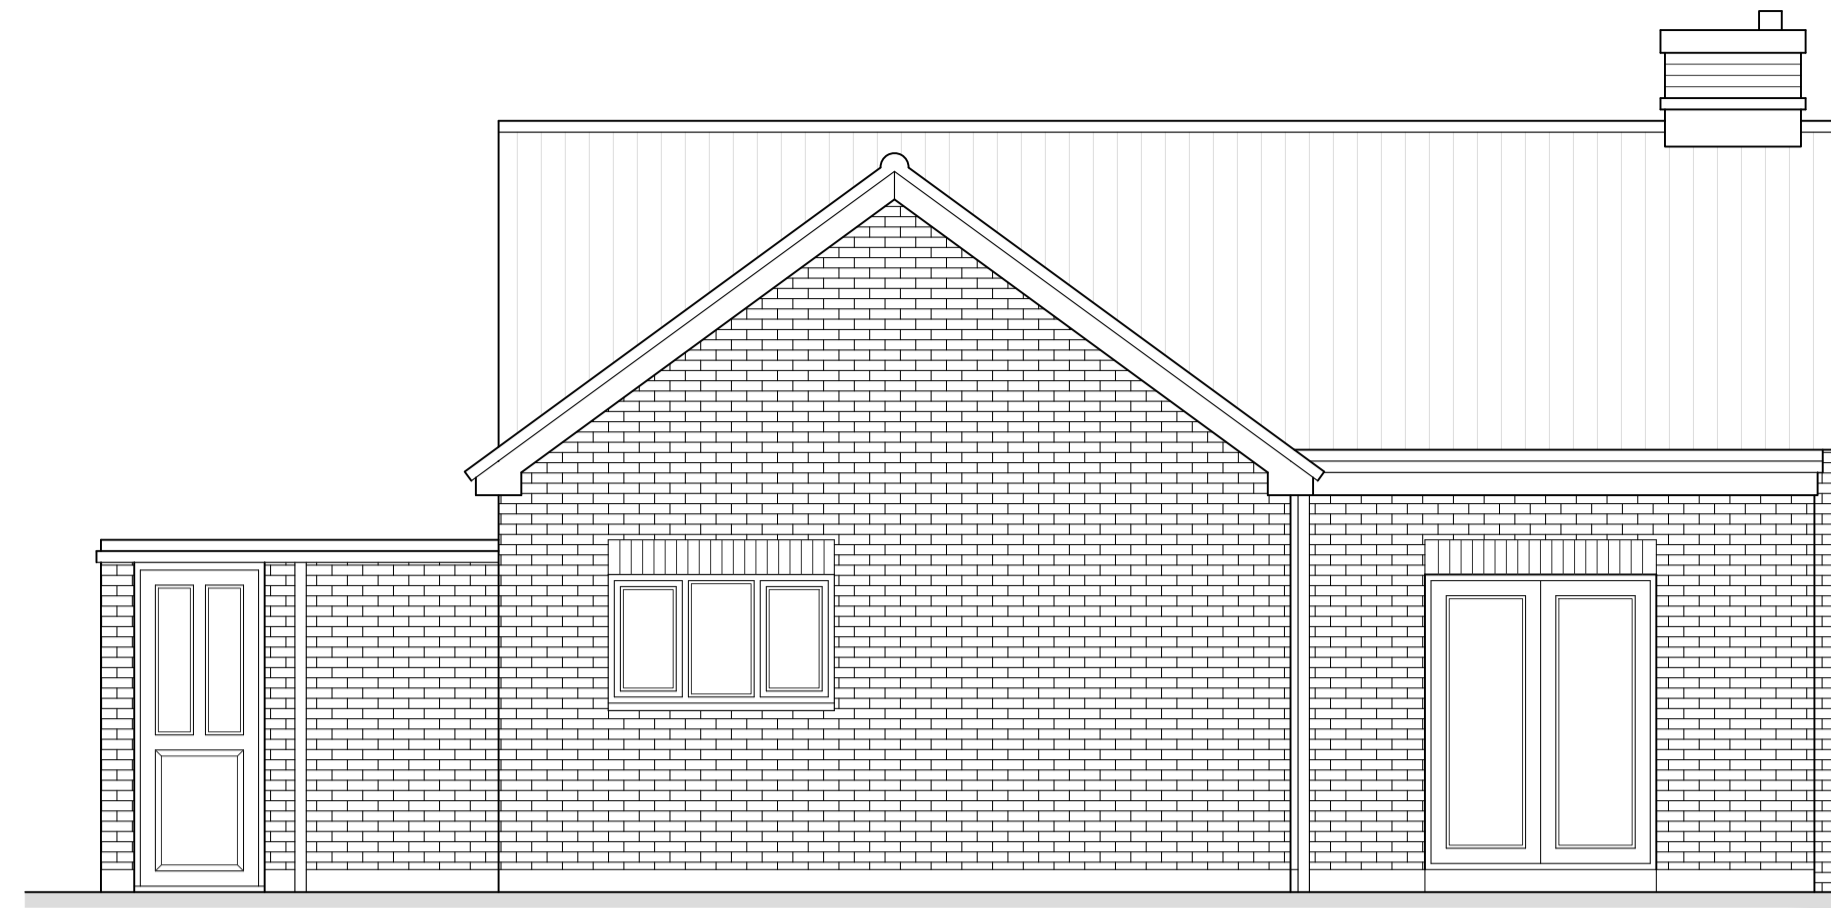



Existing rear elevation (C)
SCALE 1:50




Existing side elevation (B)
SCALE 1:50

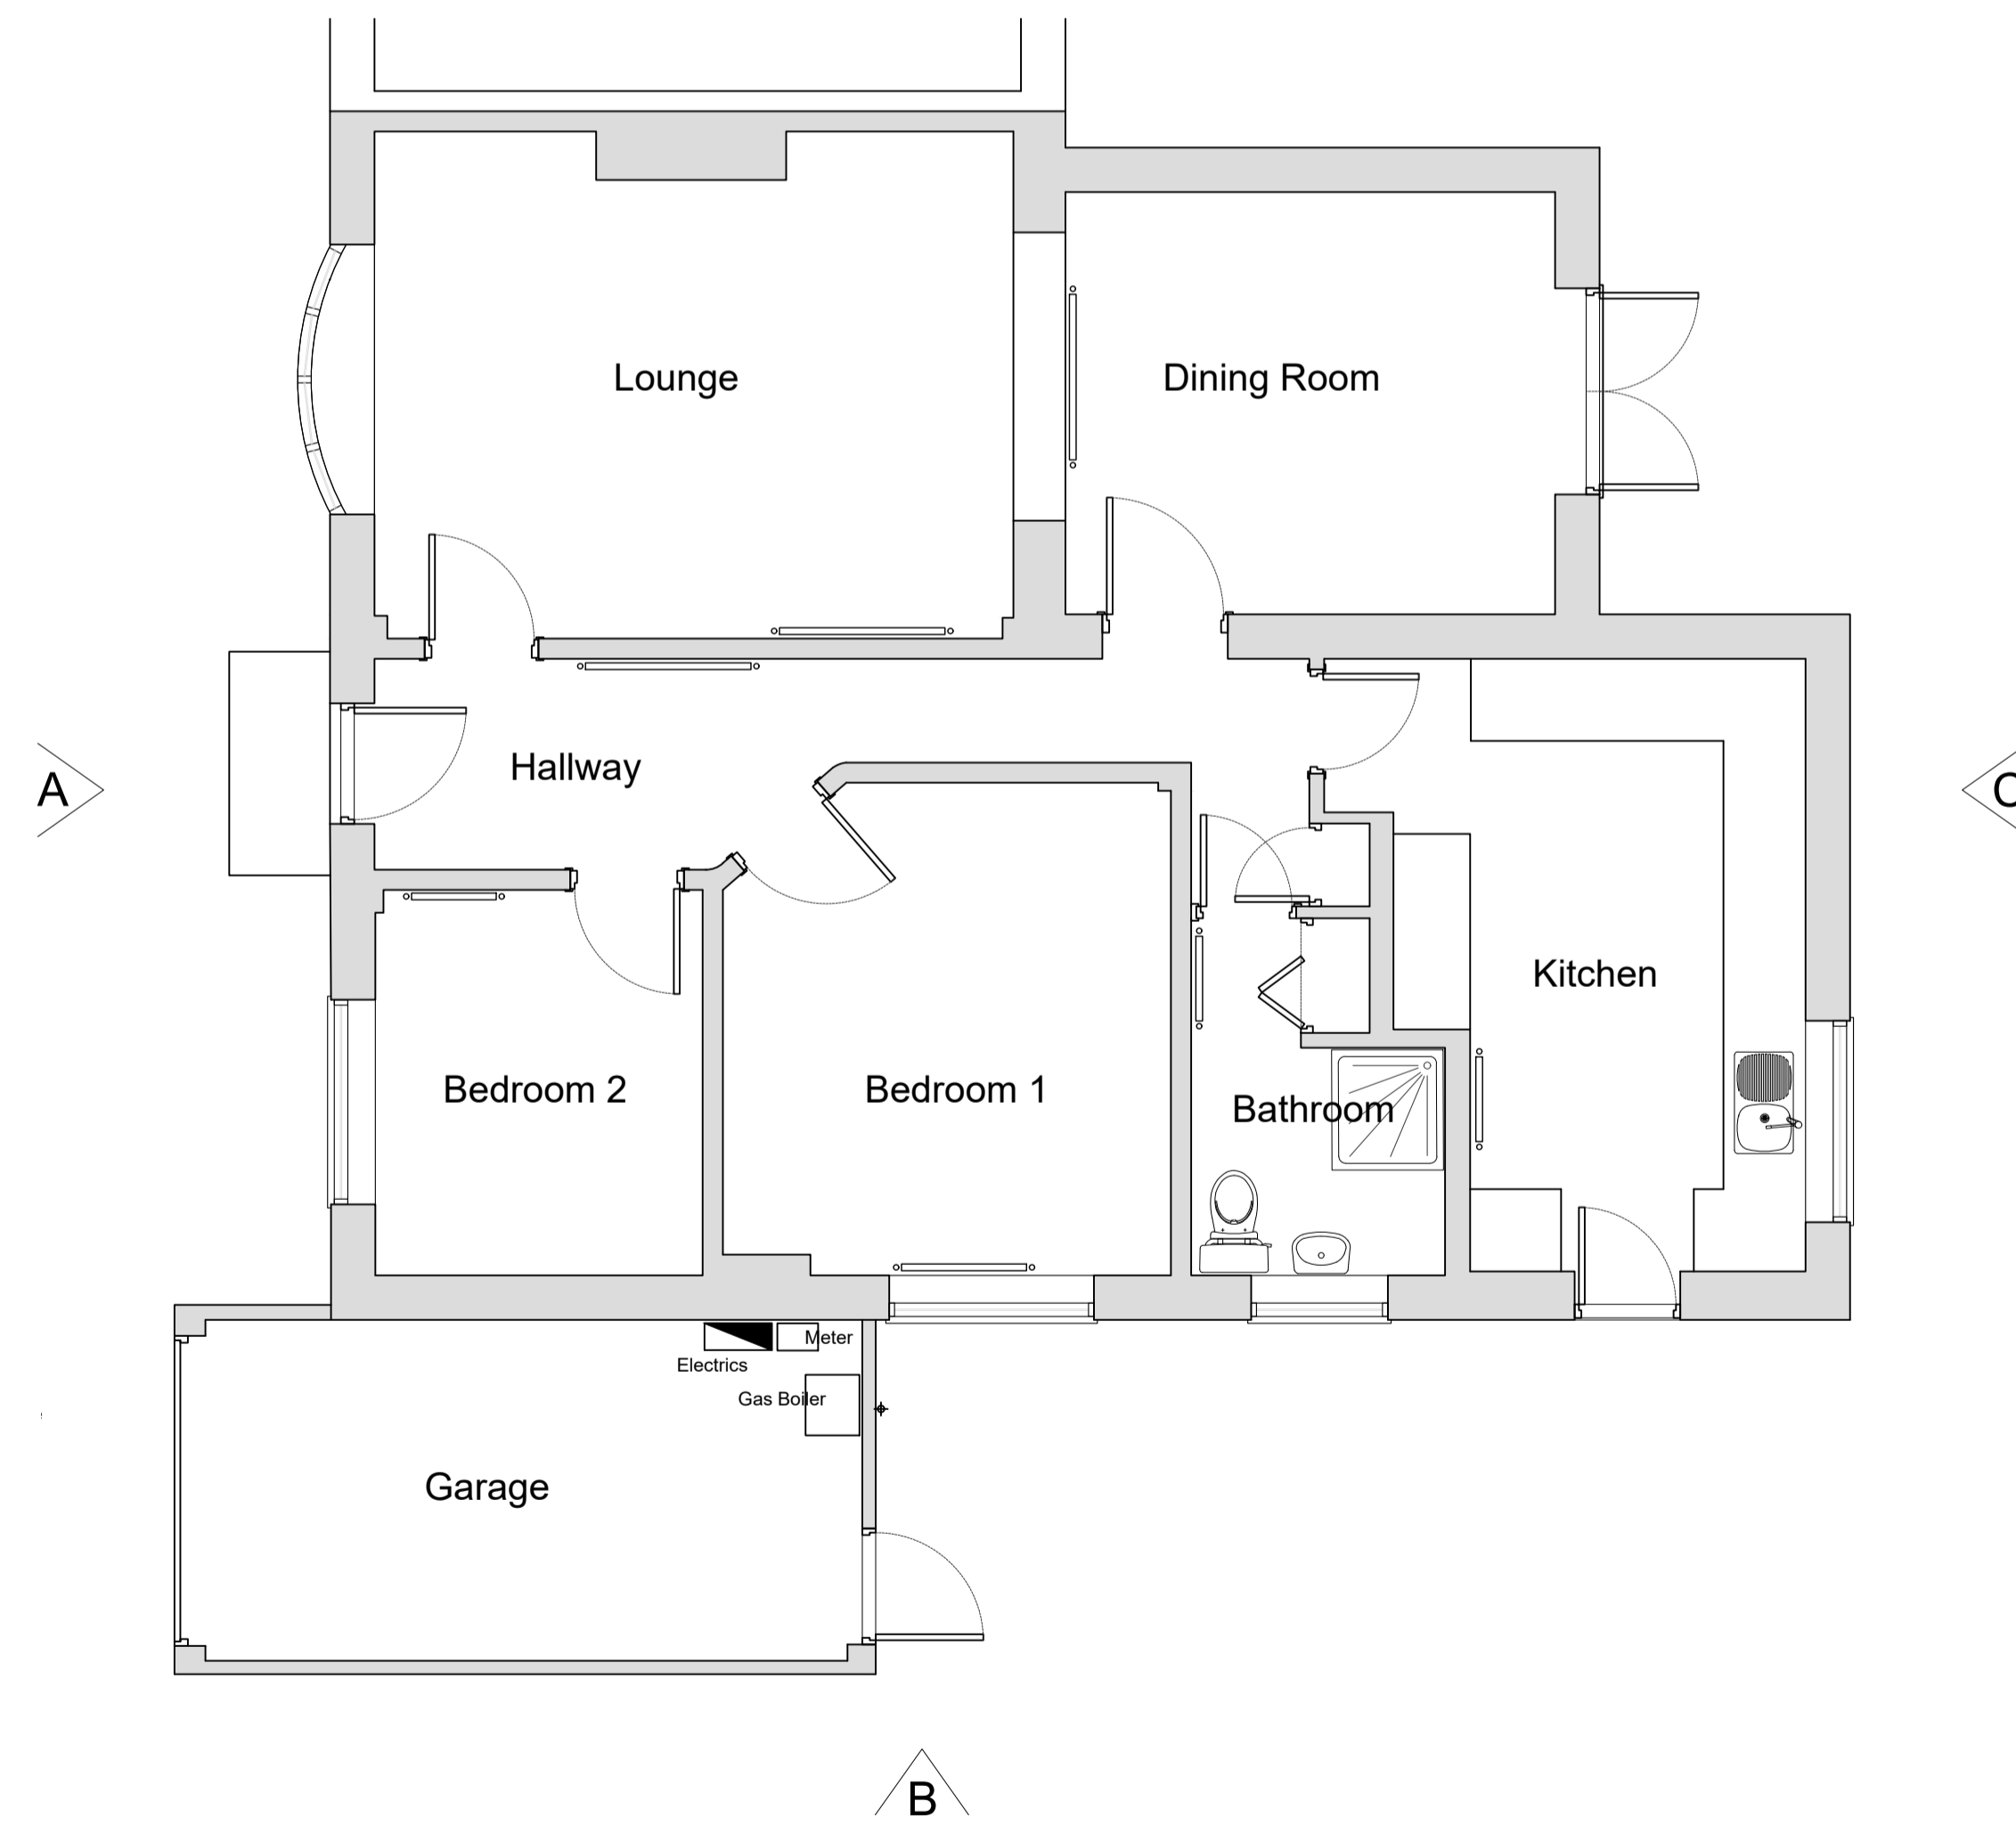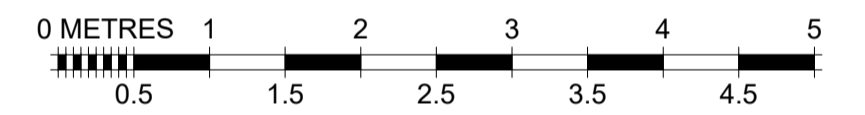

Ground Floor Plan
SCALE 1:50

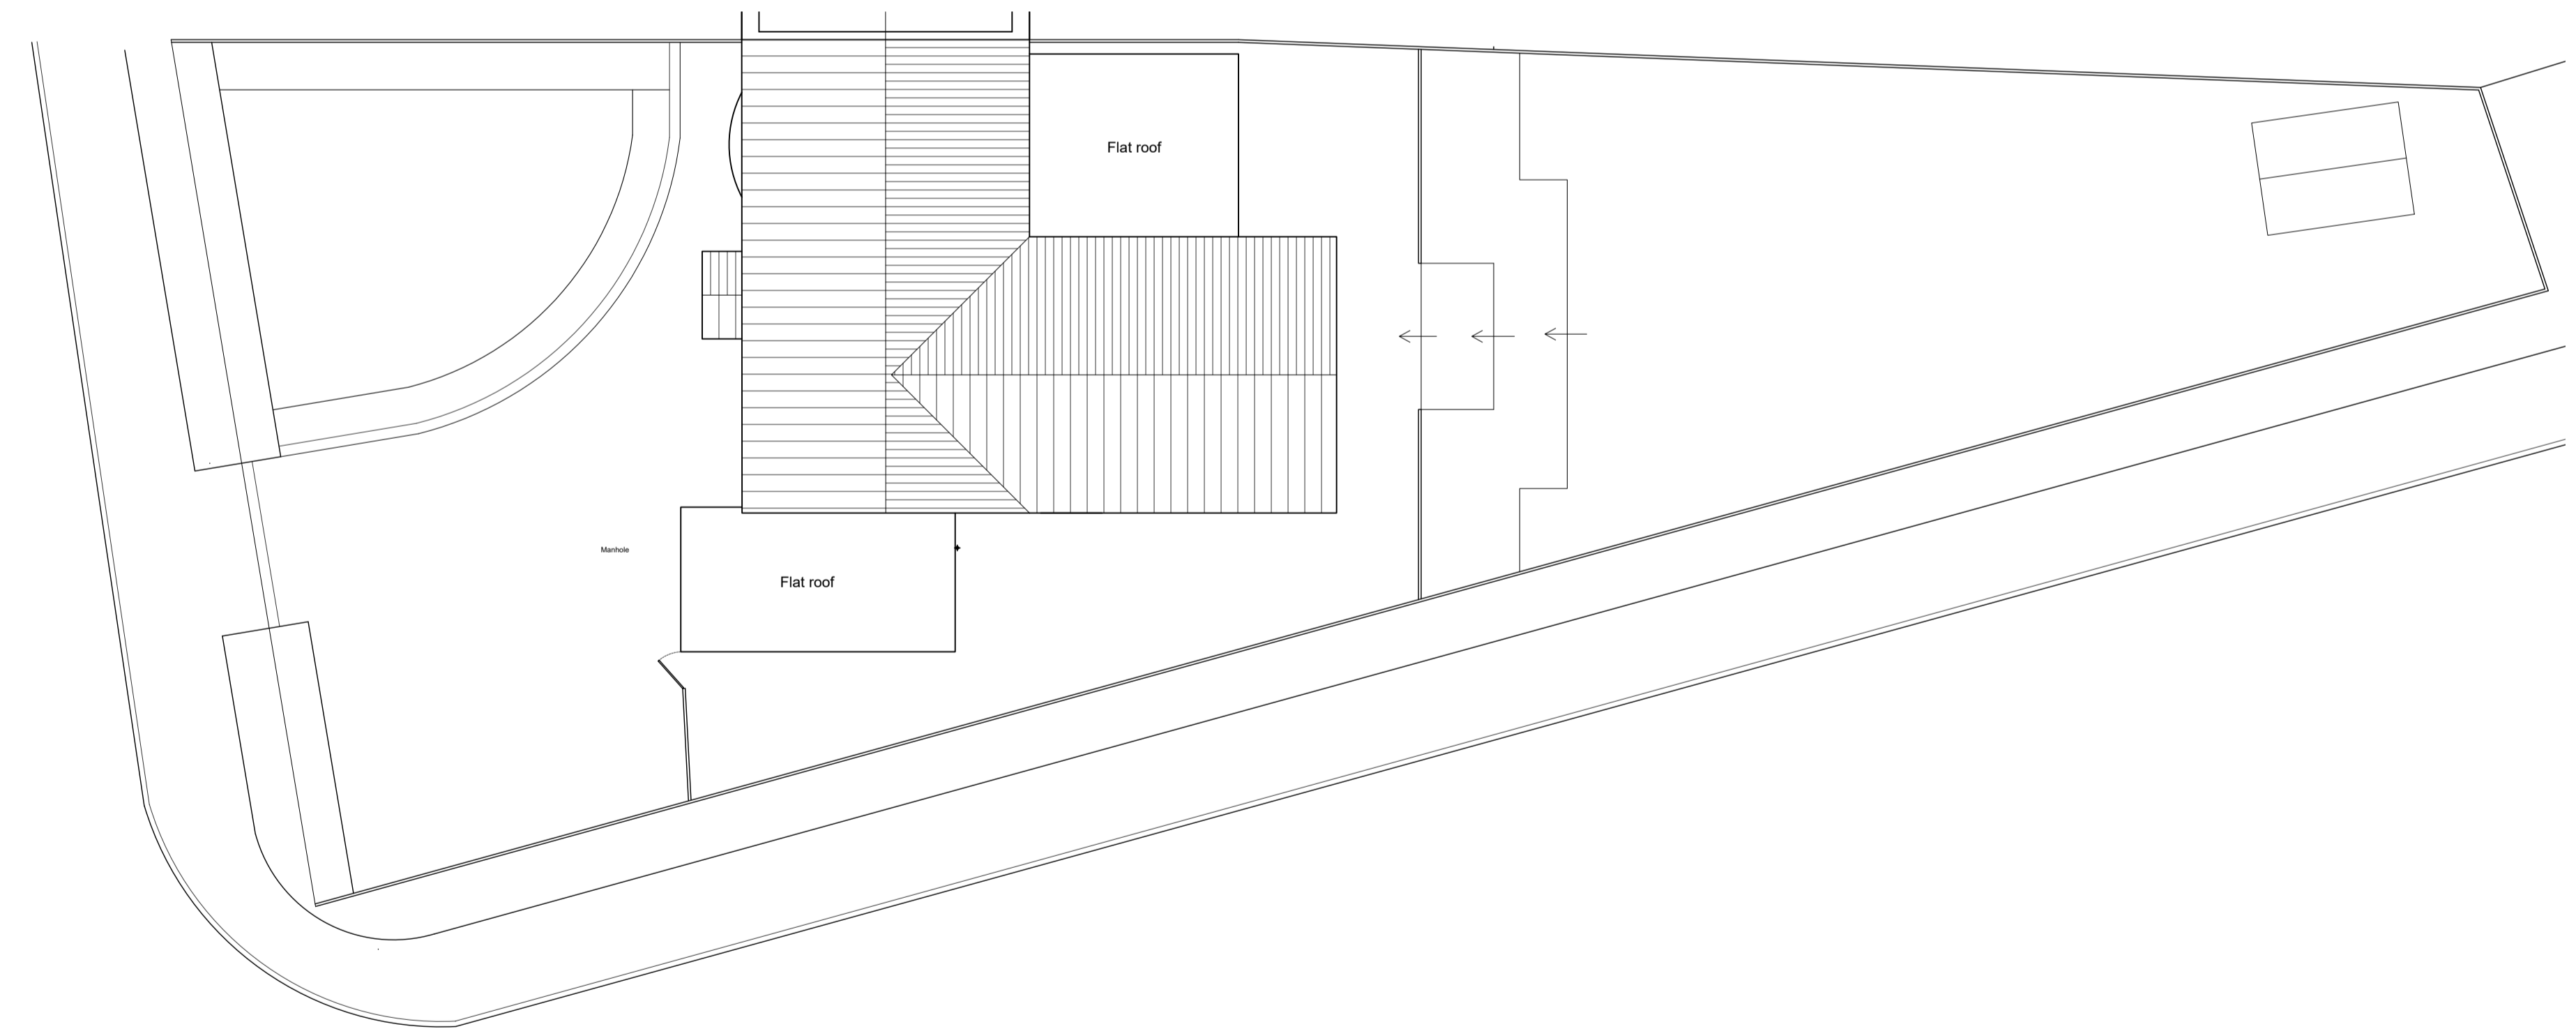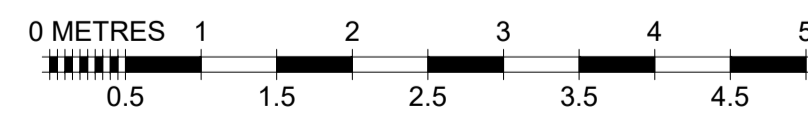

Site & Roof Plan
SCALE 1:100

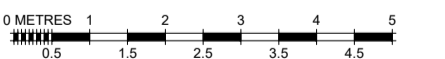

No.	Date	Description	Int.	client:	drawing number:	dwg status			
				MR H LAY	001-16-02	PLANNING			
				project address: 45 BRIGHTSIDE, BILLERICAY, CM12 0LJ	drawing title: EXISTING GROUND FLOOR PLAN, ELEVATIONS SITE & ROOF PLAN				
				date: July 2023	drawn by: SM	checked by: AC			
						scale: 1:50/1:100 @ A1			
				<small>Office One, Head Fen Farm, Head Fen, Pymoor, Ely, Cambs, CB9 2EN. Tel: 01783 852189. email: mail@cmcprojects.co.uk</small>		revision:			
				<small>Copyright is reserved by CMC and is issued on the condition that it is not copied or disclosed by, or to, any unauthorised persons without prior consent in writing from CMC. All dimensions to be checked on site prior to any fabrication. All errors, omissions/discovered inconsistencies to be reported to the C.A. immediately. Drawings show design intent only. Responsibility is not accepted for errors made by others in scaling from this drawing.</small>					