




**Existing Ground Floor**  
1 : 100

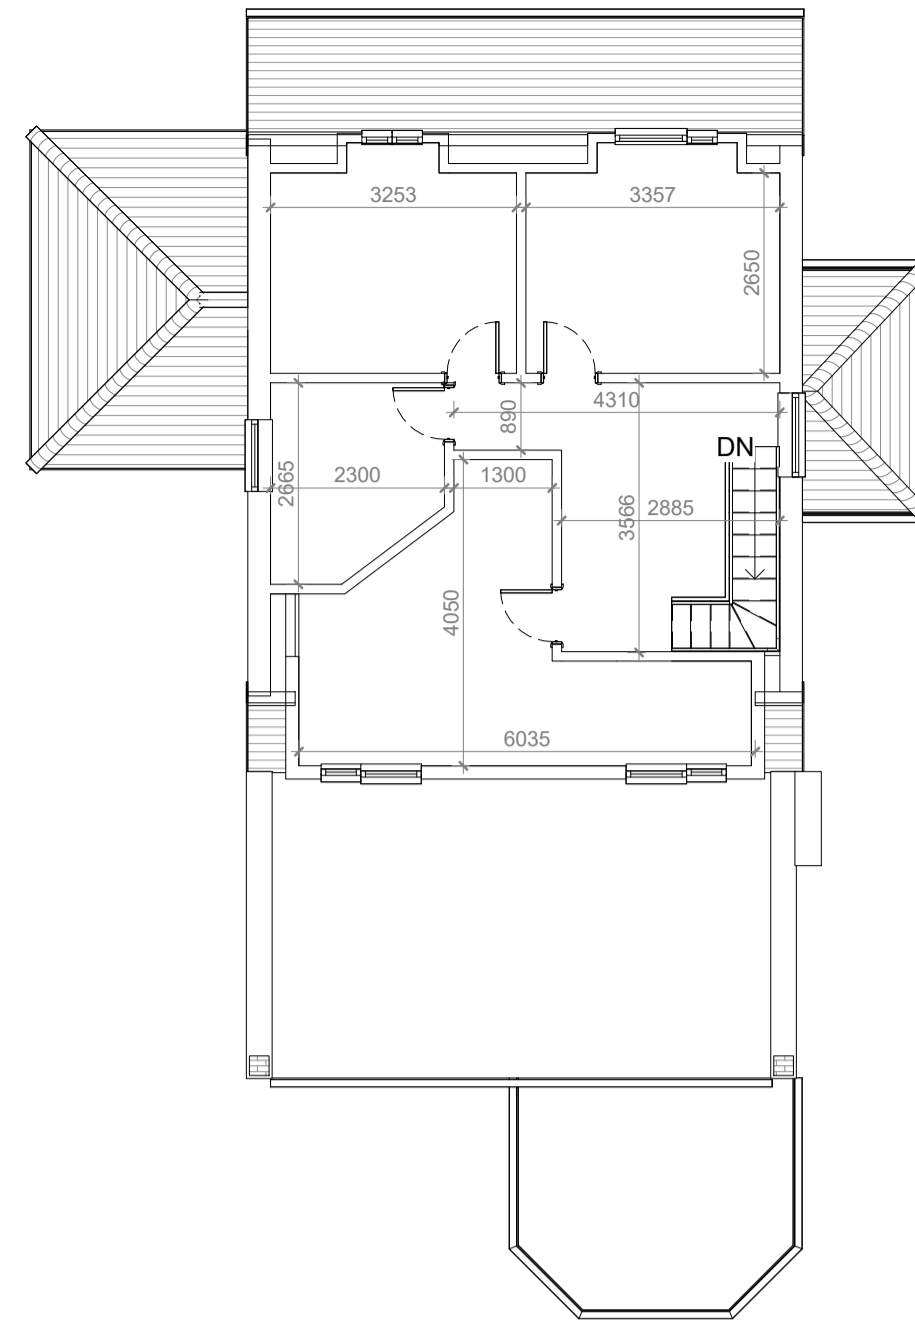

**Existing First Floor**  
1 : 100

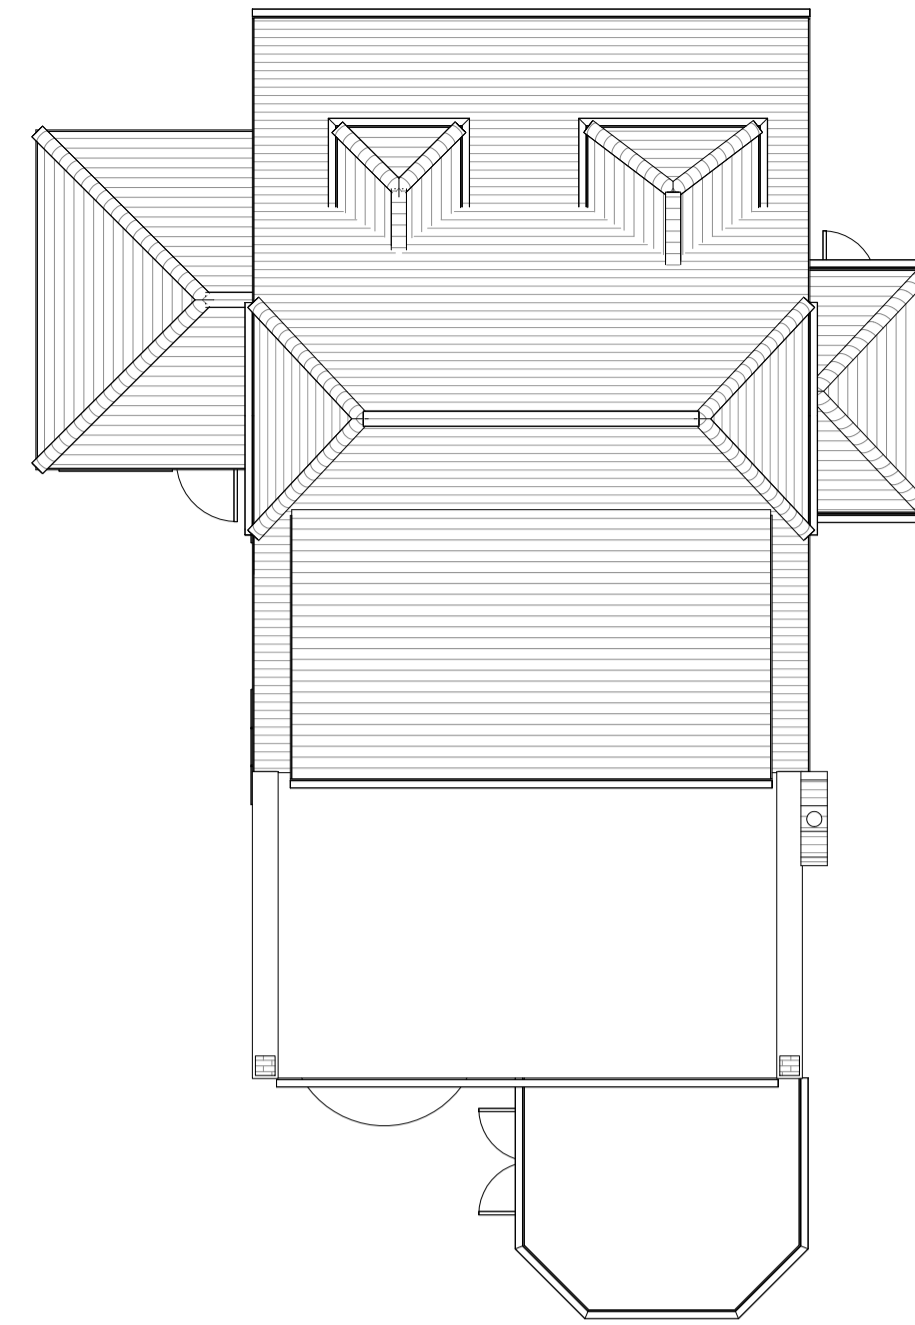

**Existing Roof Plan**  
1 : 100

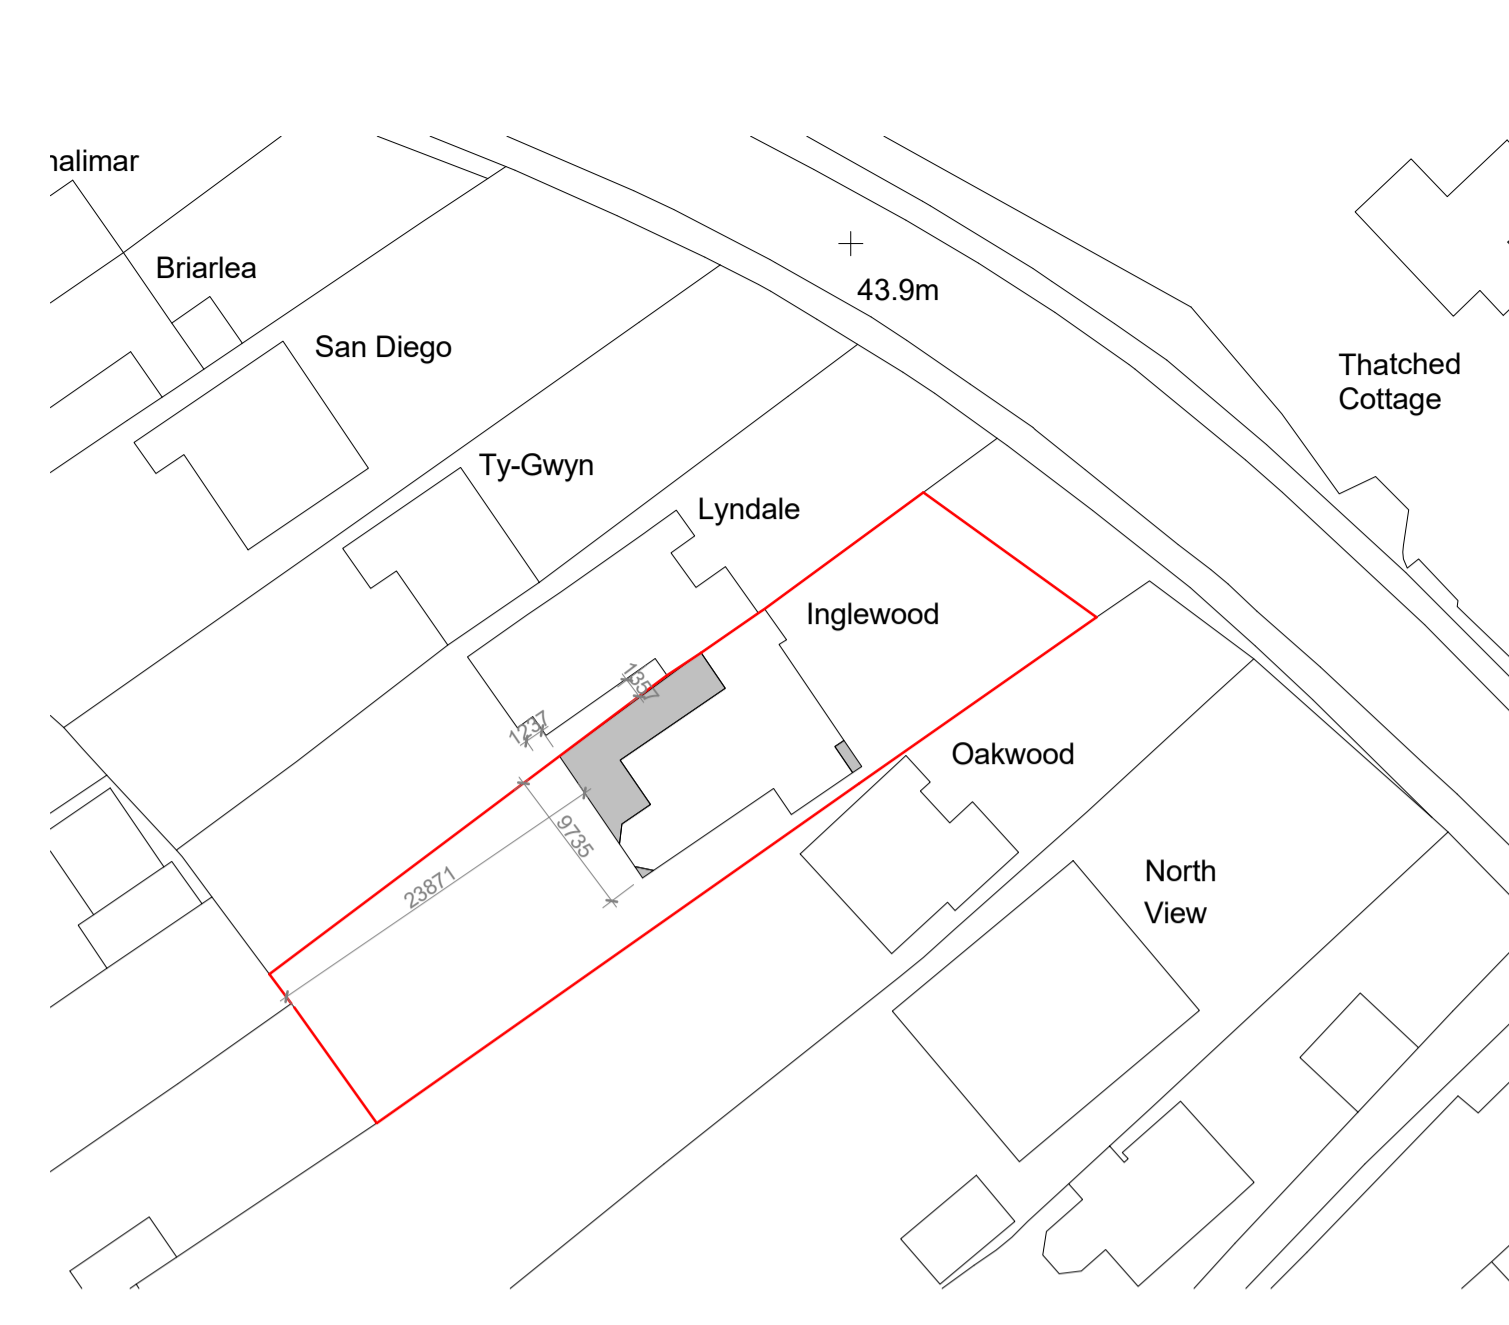

**Block Plan**  
1 : 500

**Design Spec**  
Fixed Fee Architecture

PROJECT  
Inglewood, Southend Road, Billericay,  
Essex CM11 2FR

CLIENT  
Mark Lemard

DATE  
September 2021

SCALE  
As indicated

DRAWN BY  
KG

PROJECT NO.  
3070/09/42

DWG NO.  
1 of 1



REVISION  
00

PROJECT SPACE


Site: 10 Wilton House,  
10-20 Main Road,  
Hodding House SS16 4DS  
Telephone: +44 (0)1262 807665  
Website: www.designspec.co.uk

Hours: Design Spec Ltd  
Facebook: Design Spec Ltd  
Twitter: @DesignSpecLtd  
Instagram: designspecuk  
LinkedIn: Design Spec Ltd


All dimensions and/or load bearing walls to be checked & agreed on site by contractor prior to commencement of works & ordering of materials. Any discrepancies to be reported to Design Spec Ltd prior to commencement of works. Design Spec Ltd will accept no responsibility for works commenced on site prior to building control.

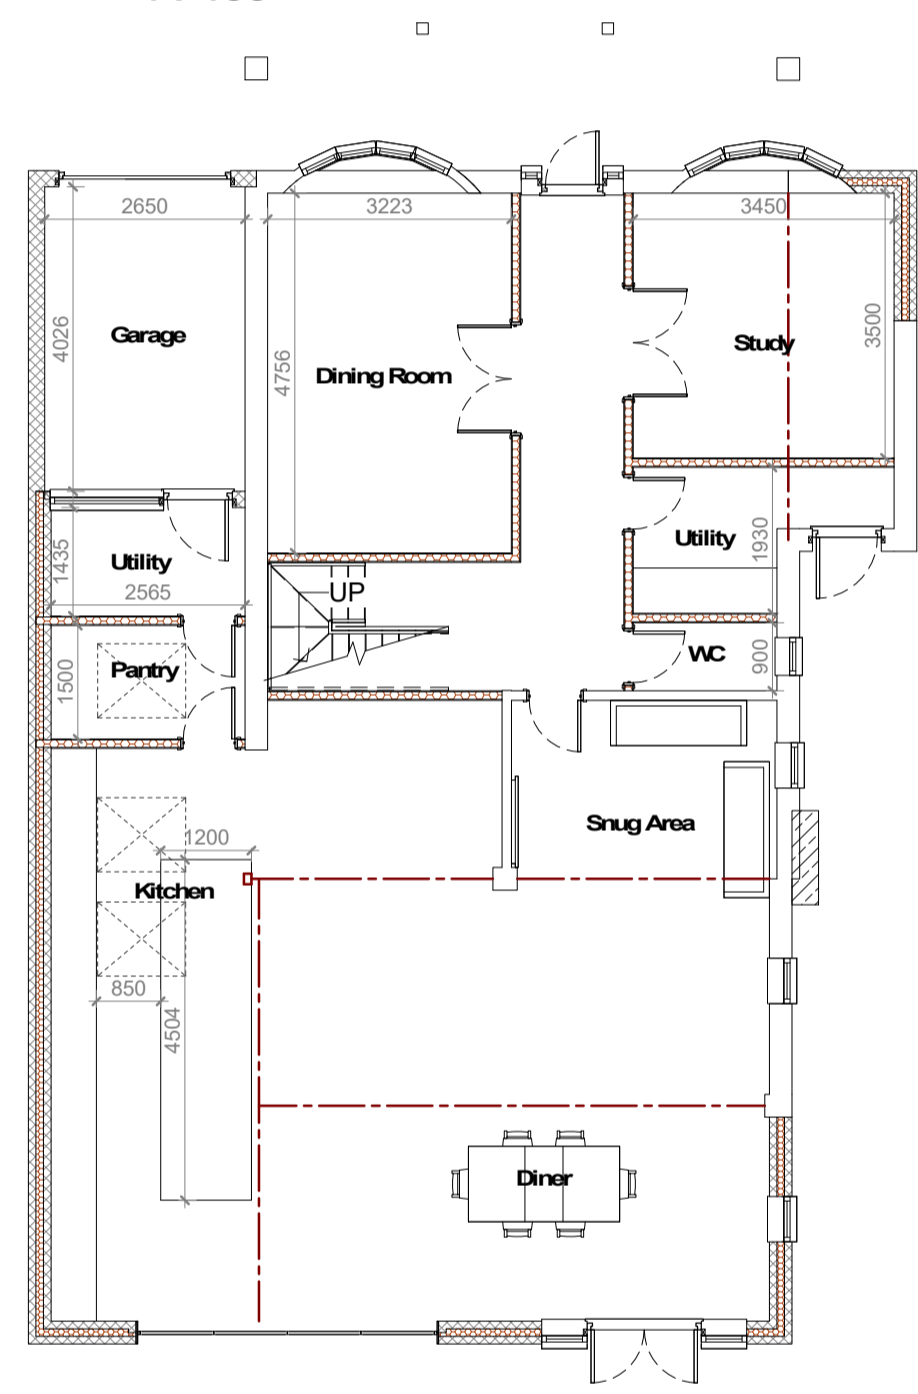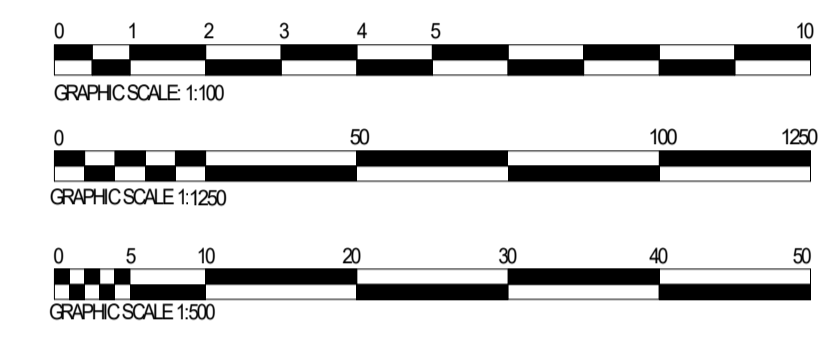

**Proposed Ground Floor**  
1 : 100

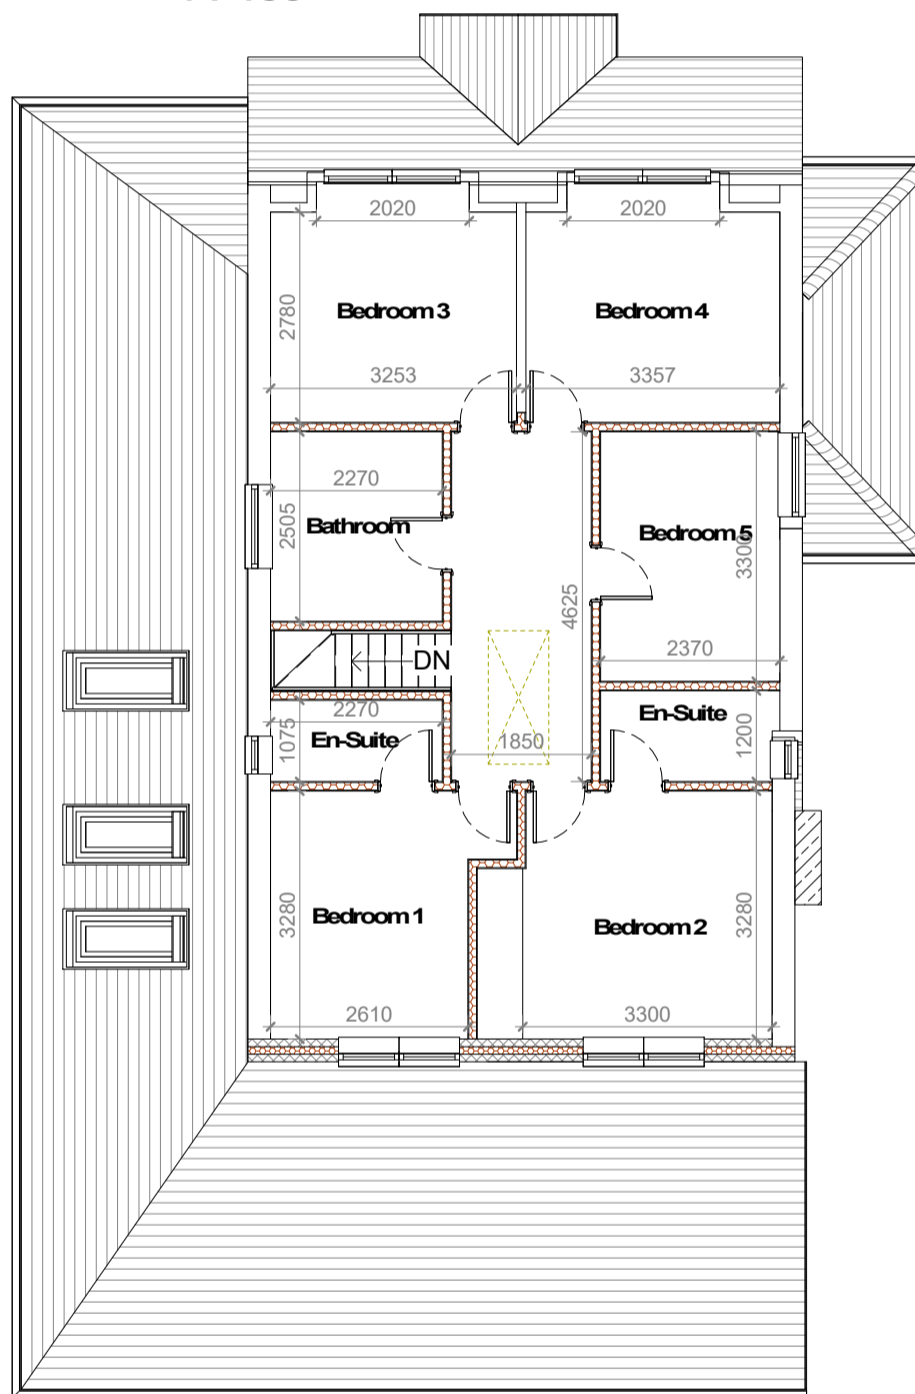

**Proposed First Floor**  
1 : 100

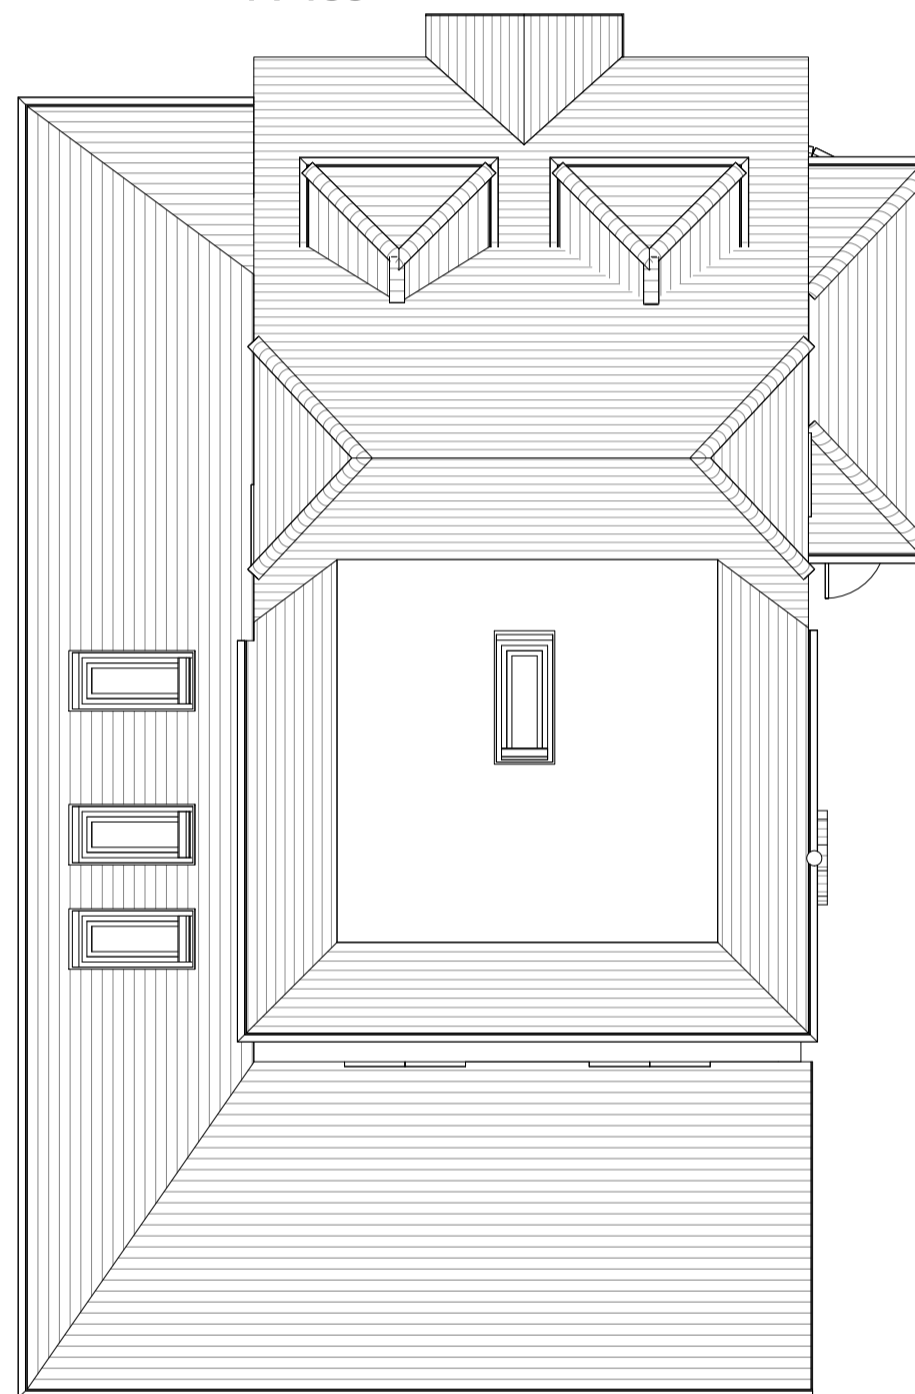

**Proposed Roof Plan**  
1 : 100



**Location Plan**  
1 : 1250




**Existing Front Elevation**  
1 : 100



**Existing Left Side Elevation**  
1 : 100



**Existing Rear Elevation**  
1 : 100

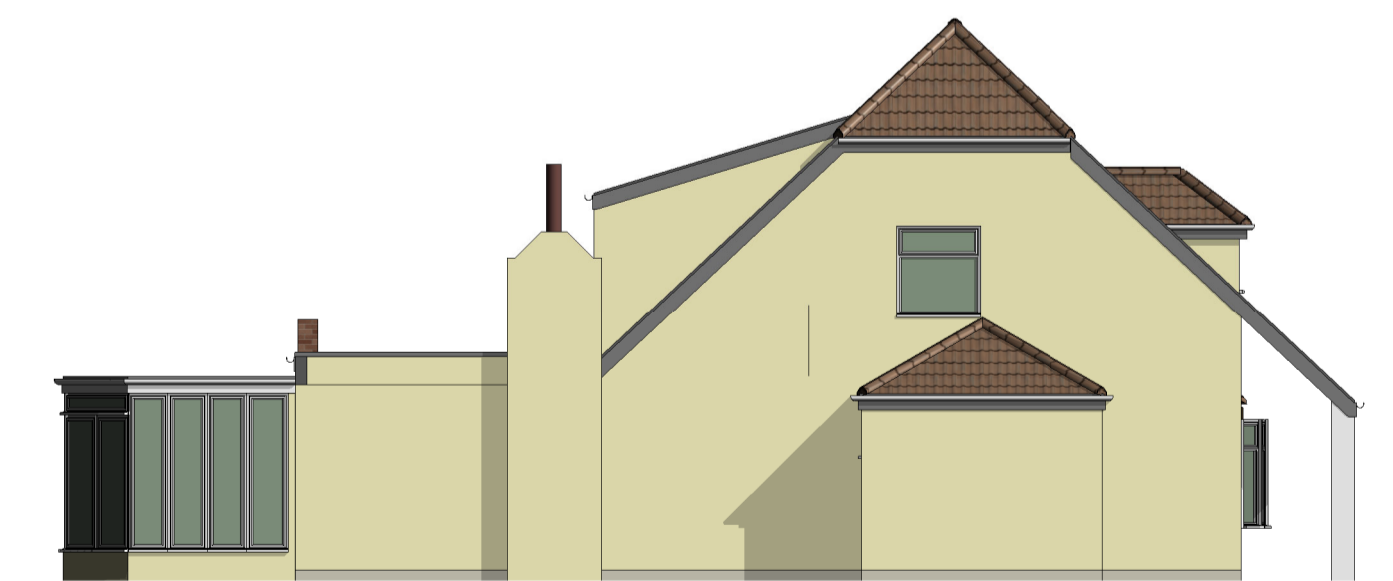

**Existing Right Side Elevation**  
1 : 100



**Proposed Front Elevation**  
1 : 100



**Proposed Left Side Elevation**  
1 : 100



**Proposed Rear Elevation**  
1 : 100



**Proposed Right Side Elevation**  
1 : 100