




WEST ELEVATION
1:100

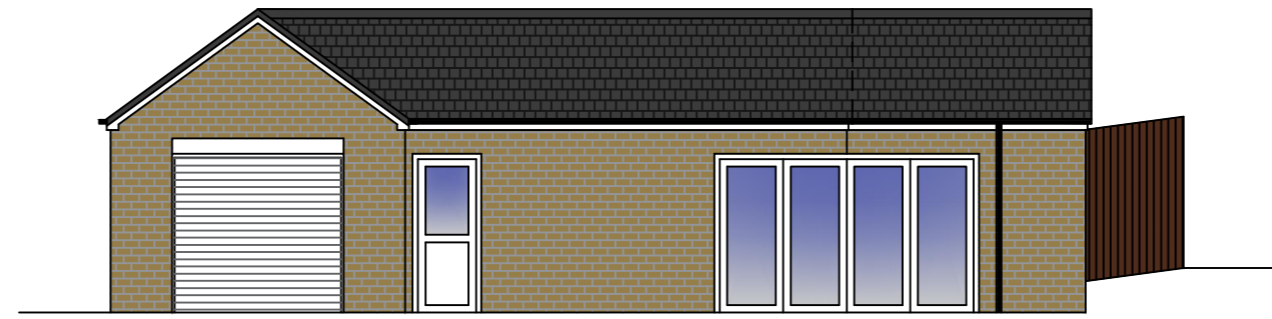

EAST ELEVATION
1:100

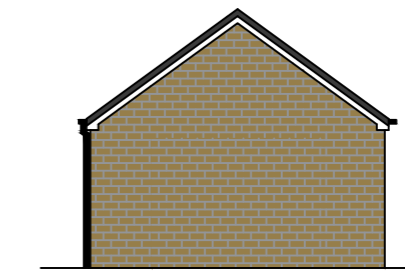

NORTH ELEVATION
1:100

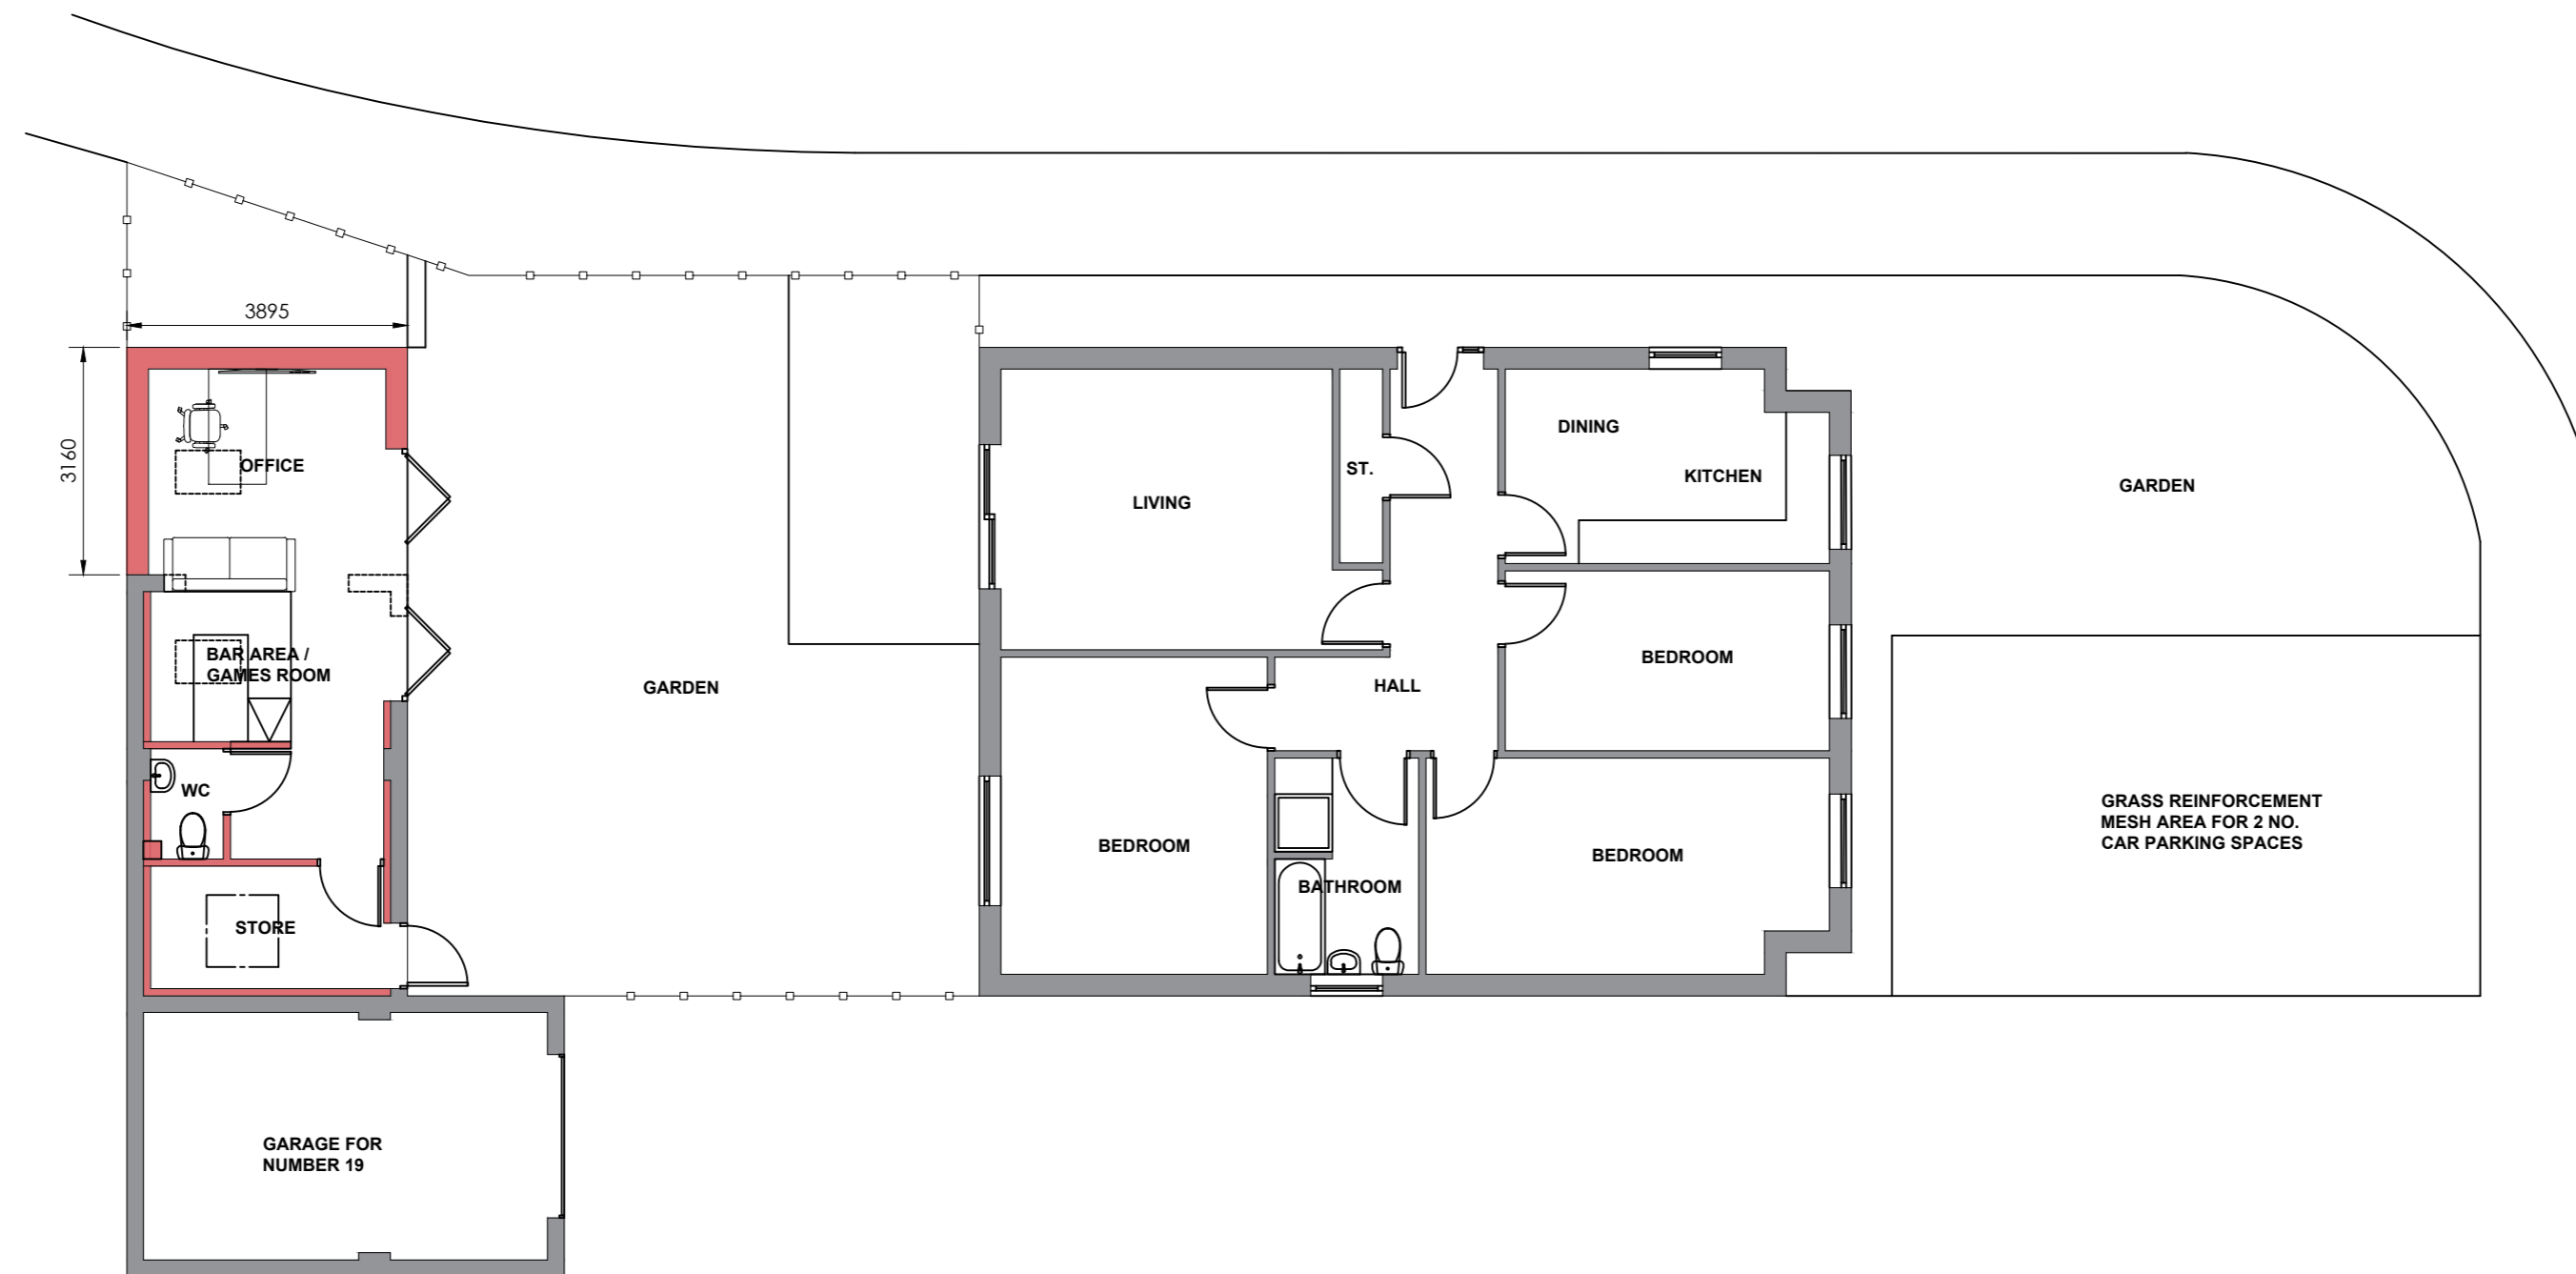

GROUND FLOOR / SITE PLAN
1:100

EXTERNAL FINISHES SCHEDULE

ROOF - CONCRETE TILE TO MATCH EXISTING

WALLS - CROMWELL SPLIT FACED
RECONSTITUTED STONE TO MATCH.

NEW DOORS - UPVC / ALUMINIUM FRAMED,
DOUBLE GLAZED TO MATCH EXISTING

<p>General Notes:</p> <p>This drawing has been prepared for Planning purposes only.</p>	<p>CLIENT</p> <p>Mr J Stoney 29 Oakdale Avenue Wrose Shipley BD18 1NU</p>	<p>PROJECT</p> <p>Proposed Garage Extension and Conversion</p>	Date:	Nov 2023	Scale @ A3:	1:100	Rev.	Description	Date	
			Drawing Title:	Plans and Elevations as Proposed						
			Drawing Number:	231109_002	Rev. #					