


**Legend**

Extents of Remodel

Extents of Proposed Works

Dashed Red Line denotes the extent of the DEMOLITION

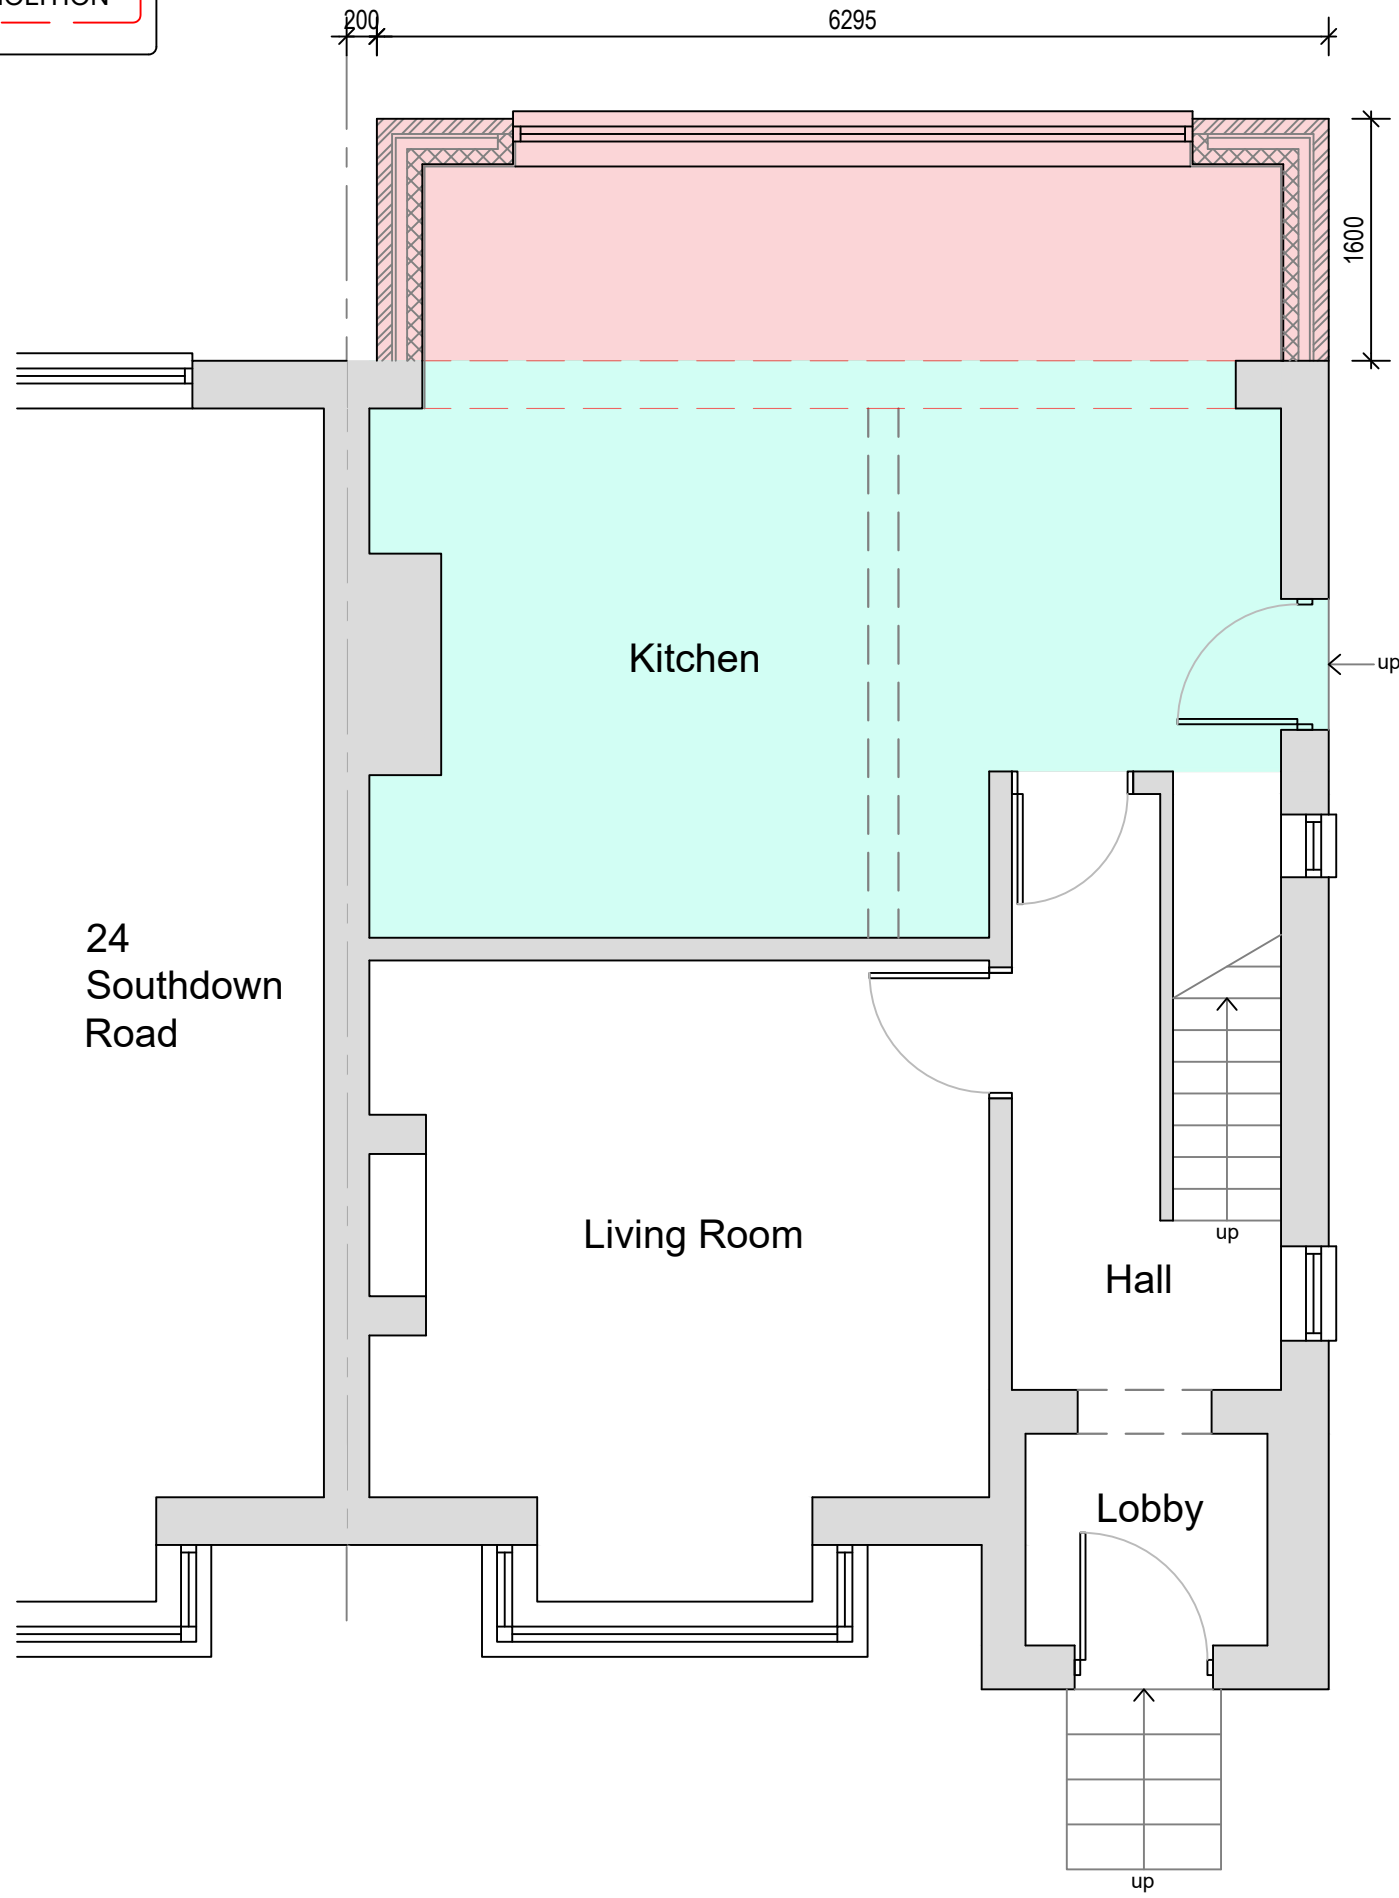

**Client**  
Mr Stuart Bean

**Address**  
22, Southdown Road, Baildon, BD17 5JU

<b>Scale</b> 1/50 @ A3	<b>Date</b> Nov 2023
---------------------------	-------------------------

<b>Project No</b> D2310	<b>Drawing No</b> 07
----------------------------	-------------------------


**Revisions**

**NOTES**

Drawing may not be copied without prior written permission. This drawing is copyright.

All dimensions shown are in millimeters, unless otherwise stated. Drawing author to be notified of any discrepancies. Verify relevant drawings on site before commencing work or preparing shop drawings.

Contractor to check all dimensions and report all errors and omissions to the designer. Do NOT scale from this drawing.

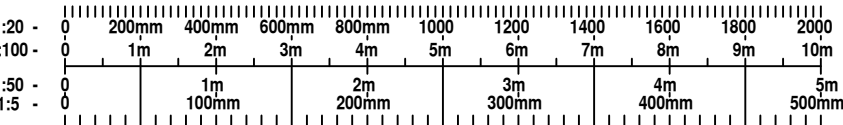

**Proposed Ground Floor Plan**

T: 01274 973041  
E: info@215extensions.co.uk

