




Ground Floor Plan

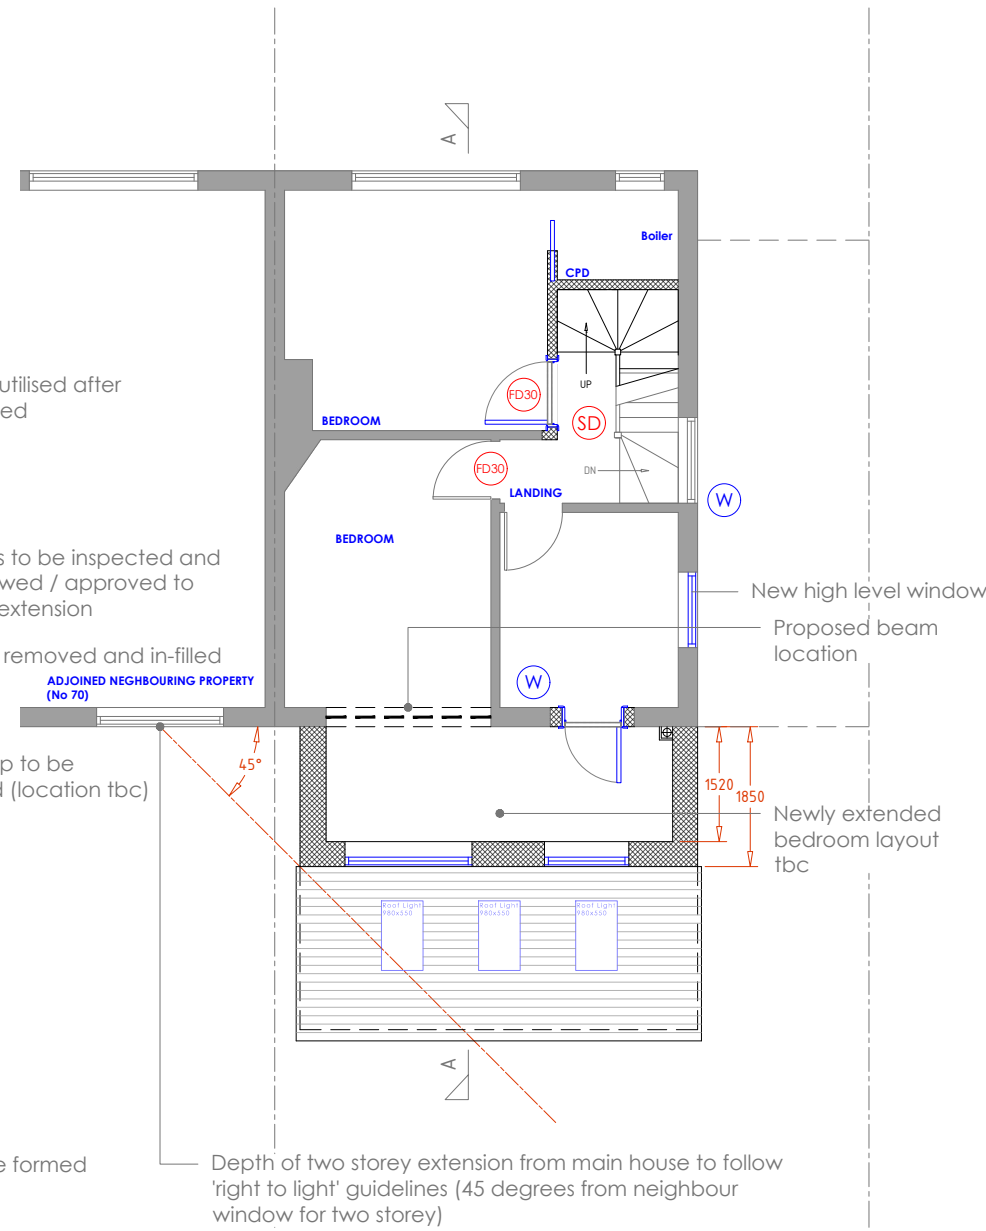

First Floor Plan

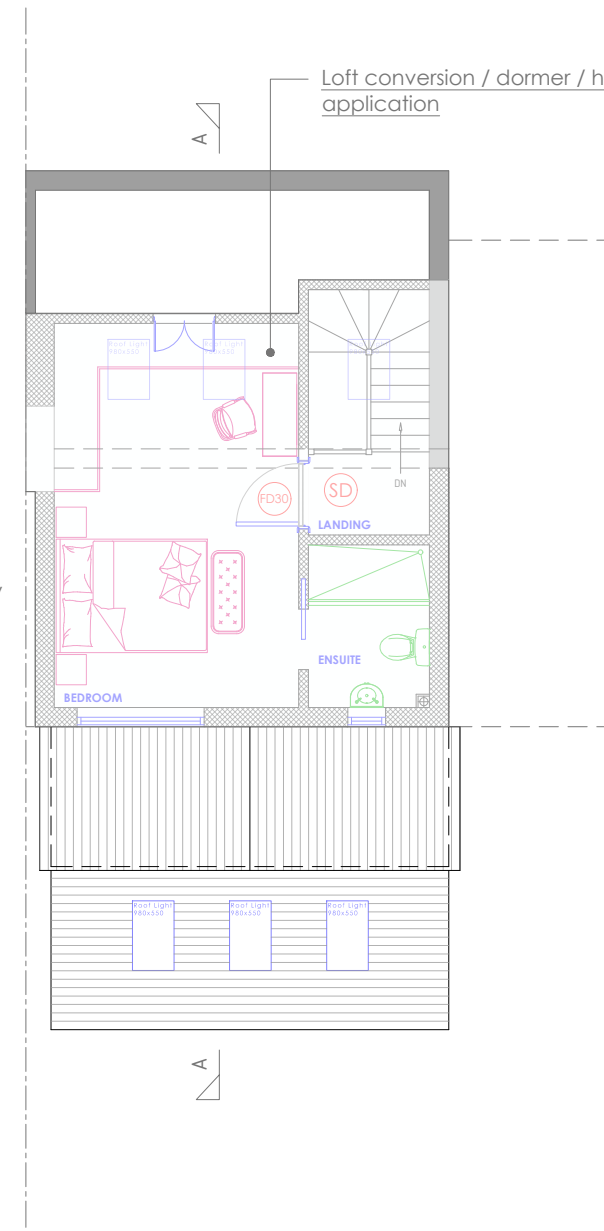

Second Floor Plan

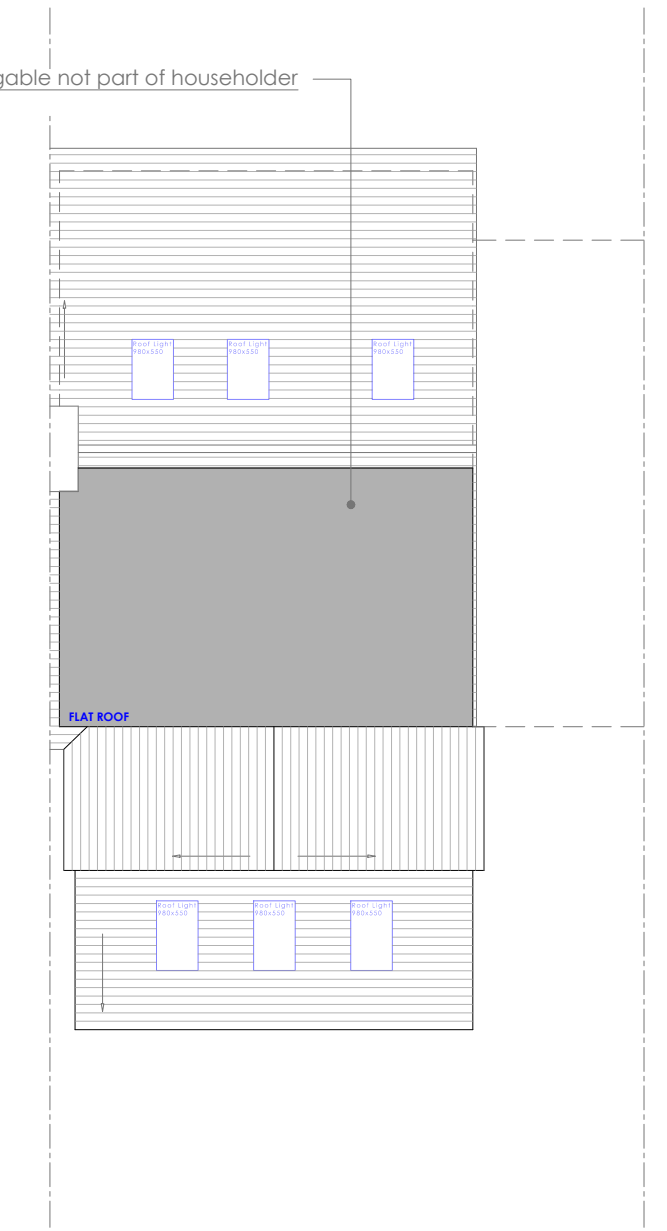

Second Floor Plan

Legend	
Items to be upgraded / added for BR Compliance	
	FD30 Internal fire doors
	Smoke detector (mains powered and interlinked)
	Heat detector (mains powered and interlinked)

Legend	
Items to be checked	
	Existing walls to be checked for structural suitability



This document may be scaled for planning purposes but should not be scaled for building control or construction purposes. All dimensions shown are in millimetres unless stated otherwise. Any alterations or additional drawings are to be approved by the author of this document. Notify the author if any discrepancies/errors are found and a revised plan can be re-issued. All drawings and specification to be read in conjunction with each other.



PROJECT TITLE
72 Highfield Road
Thrapston
Kettering, NN14 4NN

DRAWING TITLE	
Proposed Plans	
STATUS Planning Application	
SCALE 1:100 @ A3	DATE Nov 2023
DRAWN BY DE	DRAWING No 200

No	REVISION	DATE
A	Drawing pack updated to planners comments	04.12.2023