


Notes
 Do not scale from drawing unless for planning purposes
 All dimensions to be checked on site
 All work to be done in accordance with Building Regulations
 All work to be done in accordance with the Building Act 2004
 This drawing is Copyright WhitemanArchitects
 This drawing must not be used unless issued for Construction

X Garage

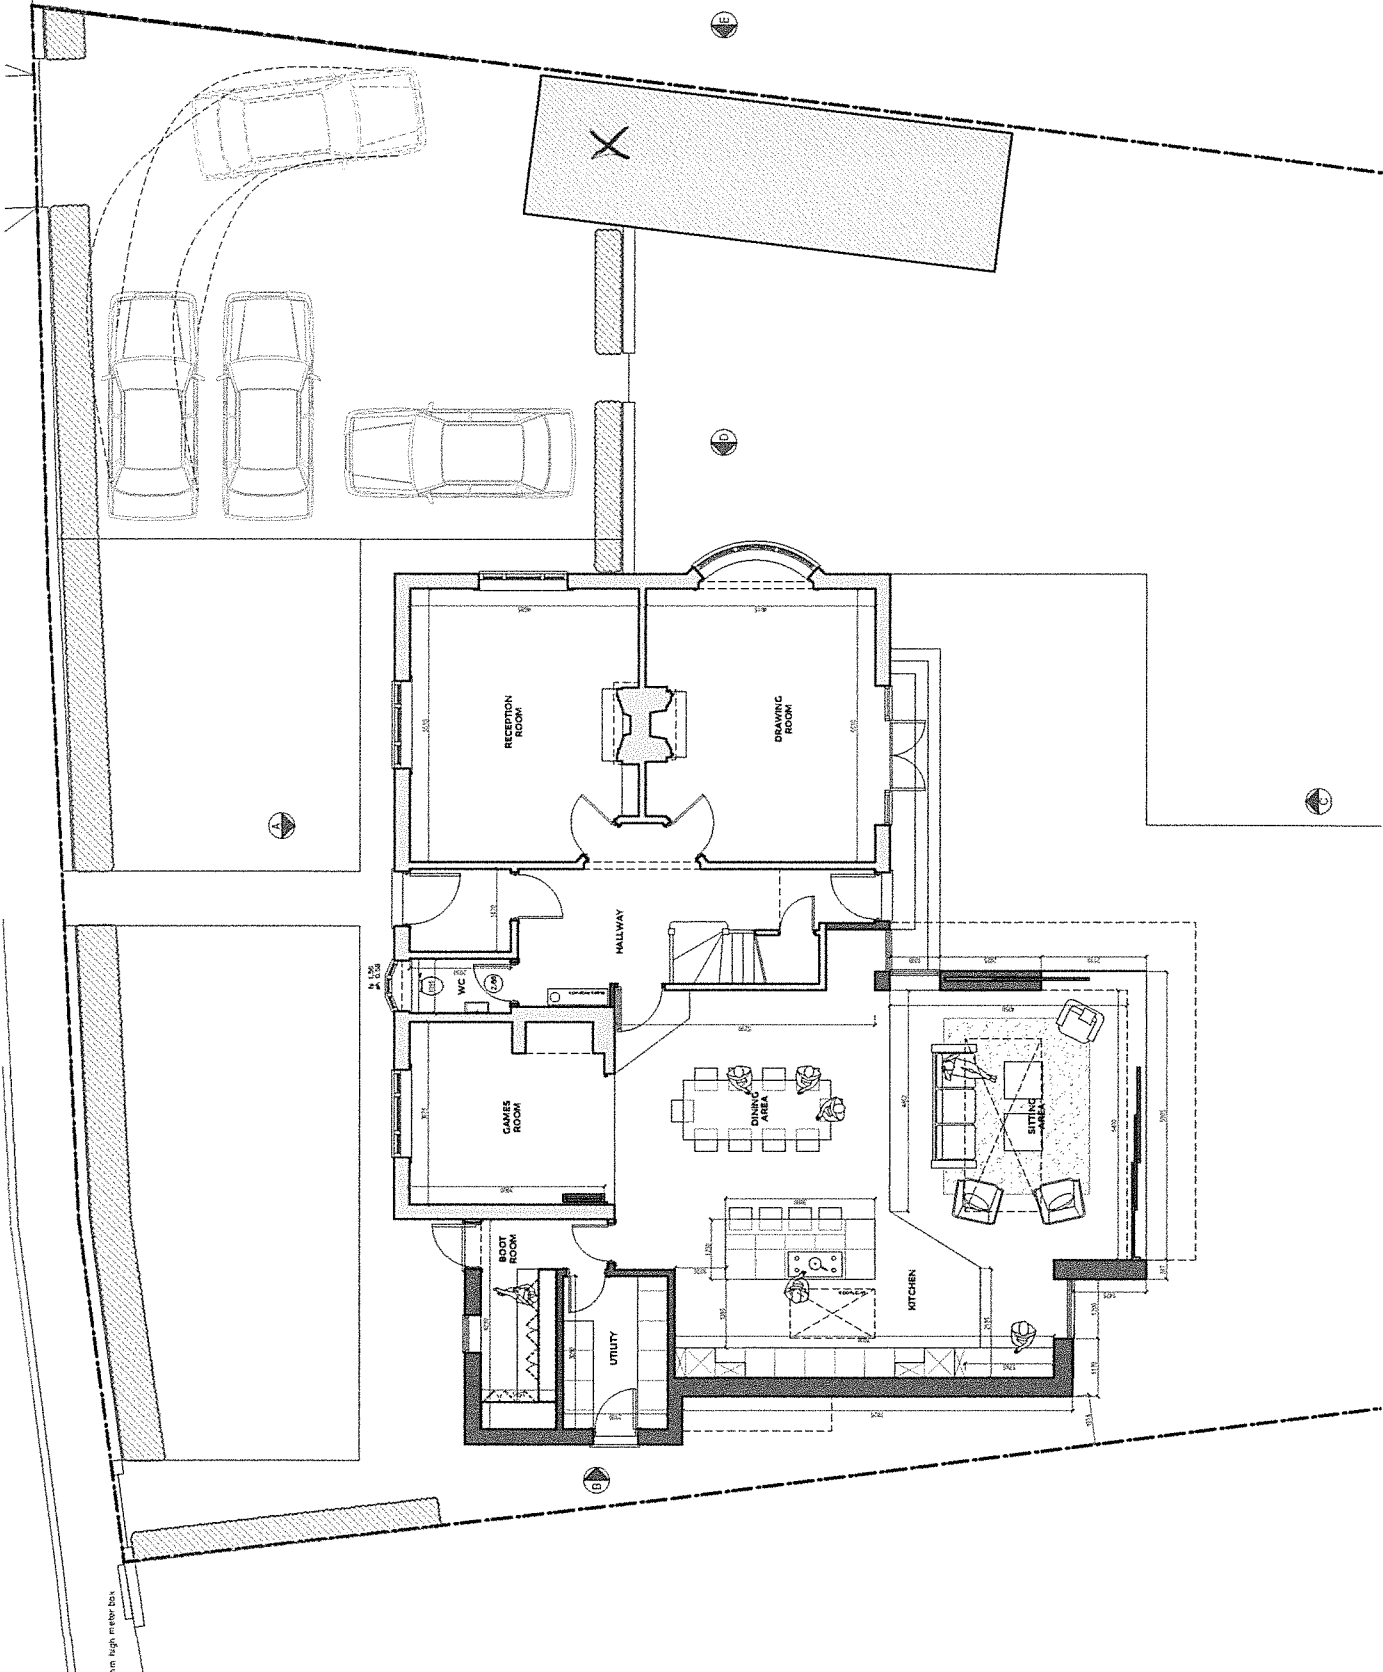

Rev	Date	Description
B	21.03.23	Car crossover removed
A	30.11.22	Annexe building removed



Project
 12 Burgh Heath Road

Client
 Mr & Mrs Roberts

Scale
 1:100 A3
 1:50 A1

Drawing Title
 Proposed Ground Floor Plan

Drawn _____ **Checked** _____ **Approved** _____

Drawing Status
 For Information

Project 17323 **View** P **Drawing No.** D20 **Rev** B

70, Wood Street
 Exwell, K.T.11 1UJ
 T: 01865 9099
 +44 (0)7732 33213

WhitemanArchitects