




Existing Front Elevation 1:100 @ A1

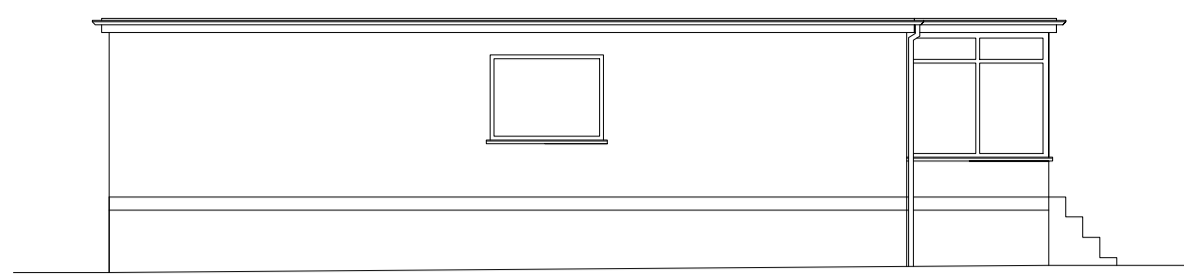

Existing Side Elevation 1:100 @ A1

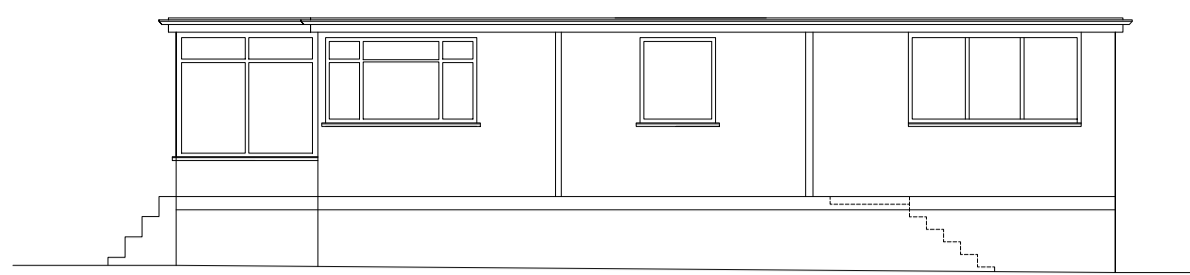


Existing Side Elevation 1:100 @ A1

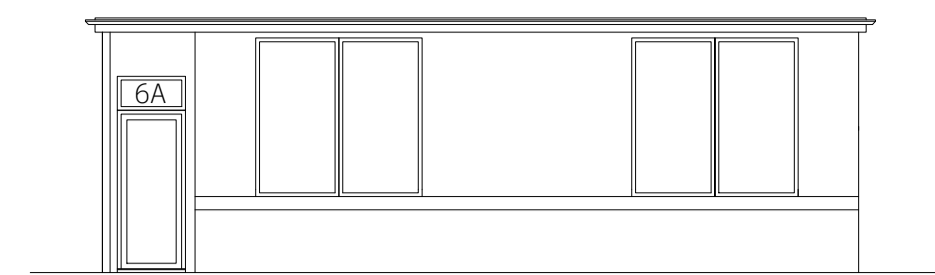


Existing Rear Elevations 1:100@A1




Proposed Front Elevation 1:100 @ A1

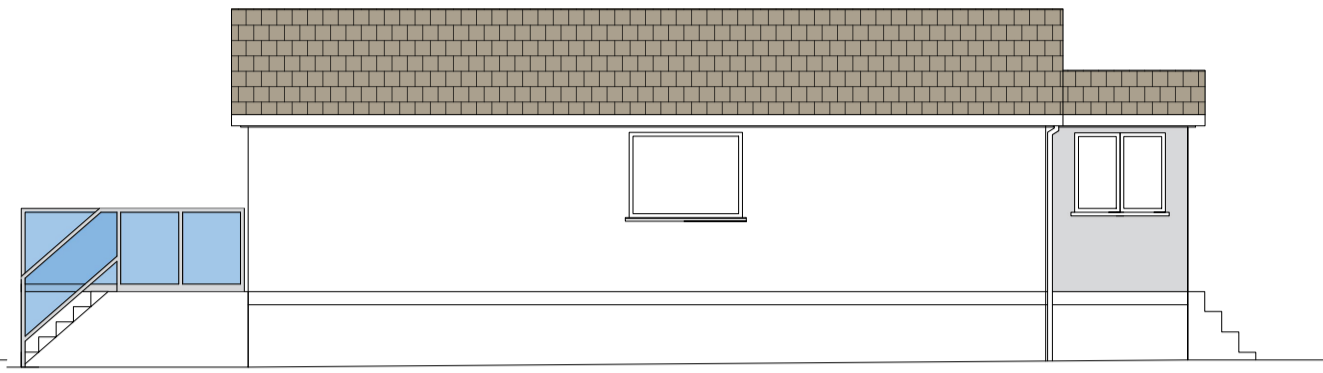


Proposed Side Elevation 1:100 @ A1

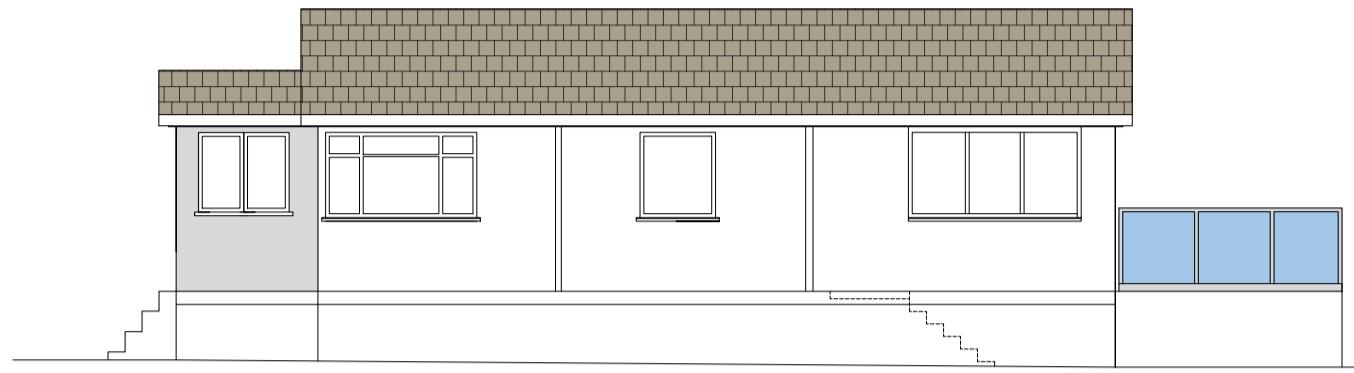


Proposed Side Elevation 1:100 @ A1

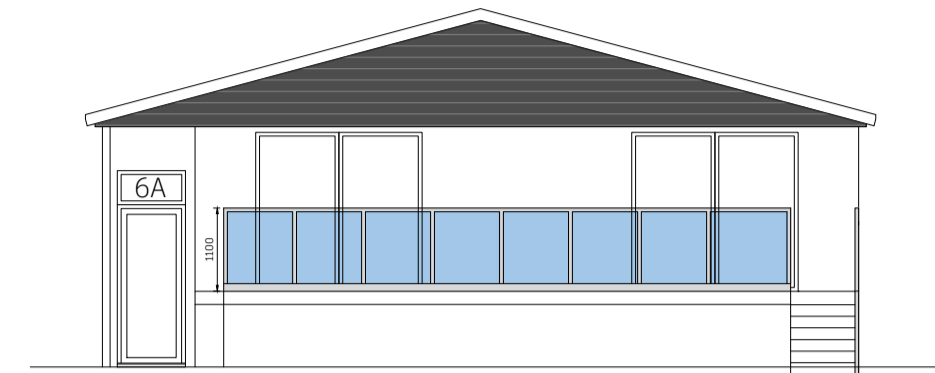

Proposed Rear Elevation 1:100 @ A1

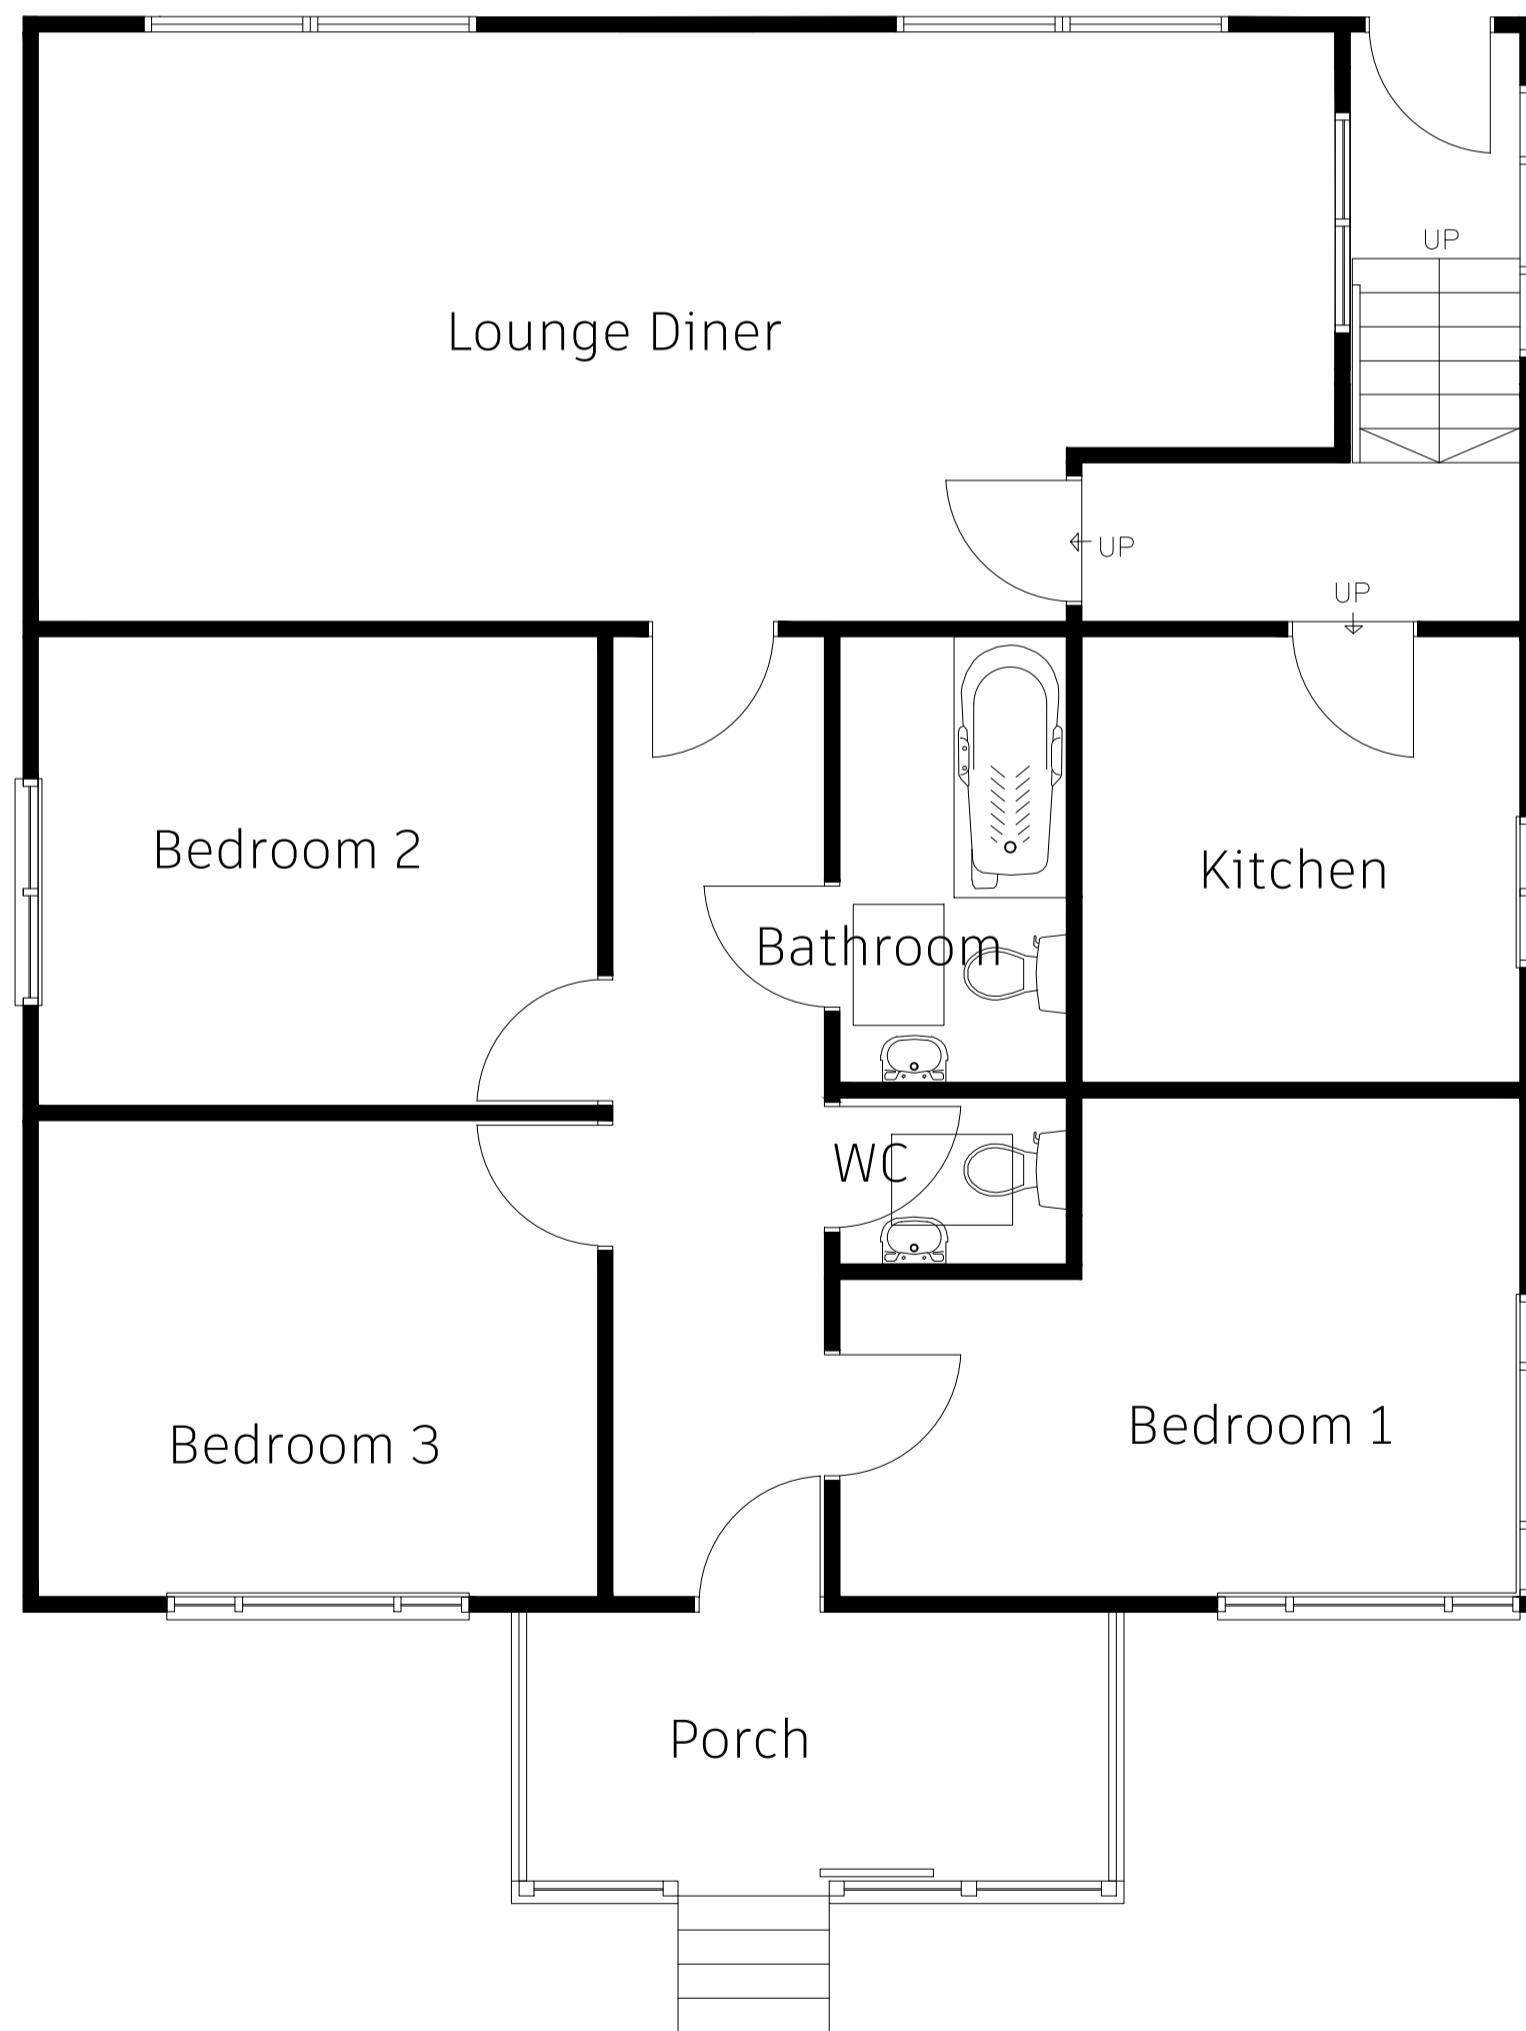

Existing Ground Floor Plan 1:50 @ A1

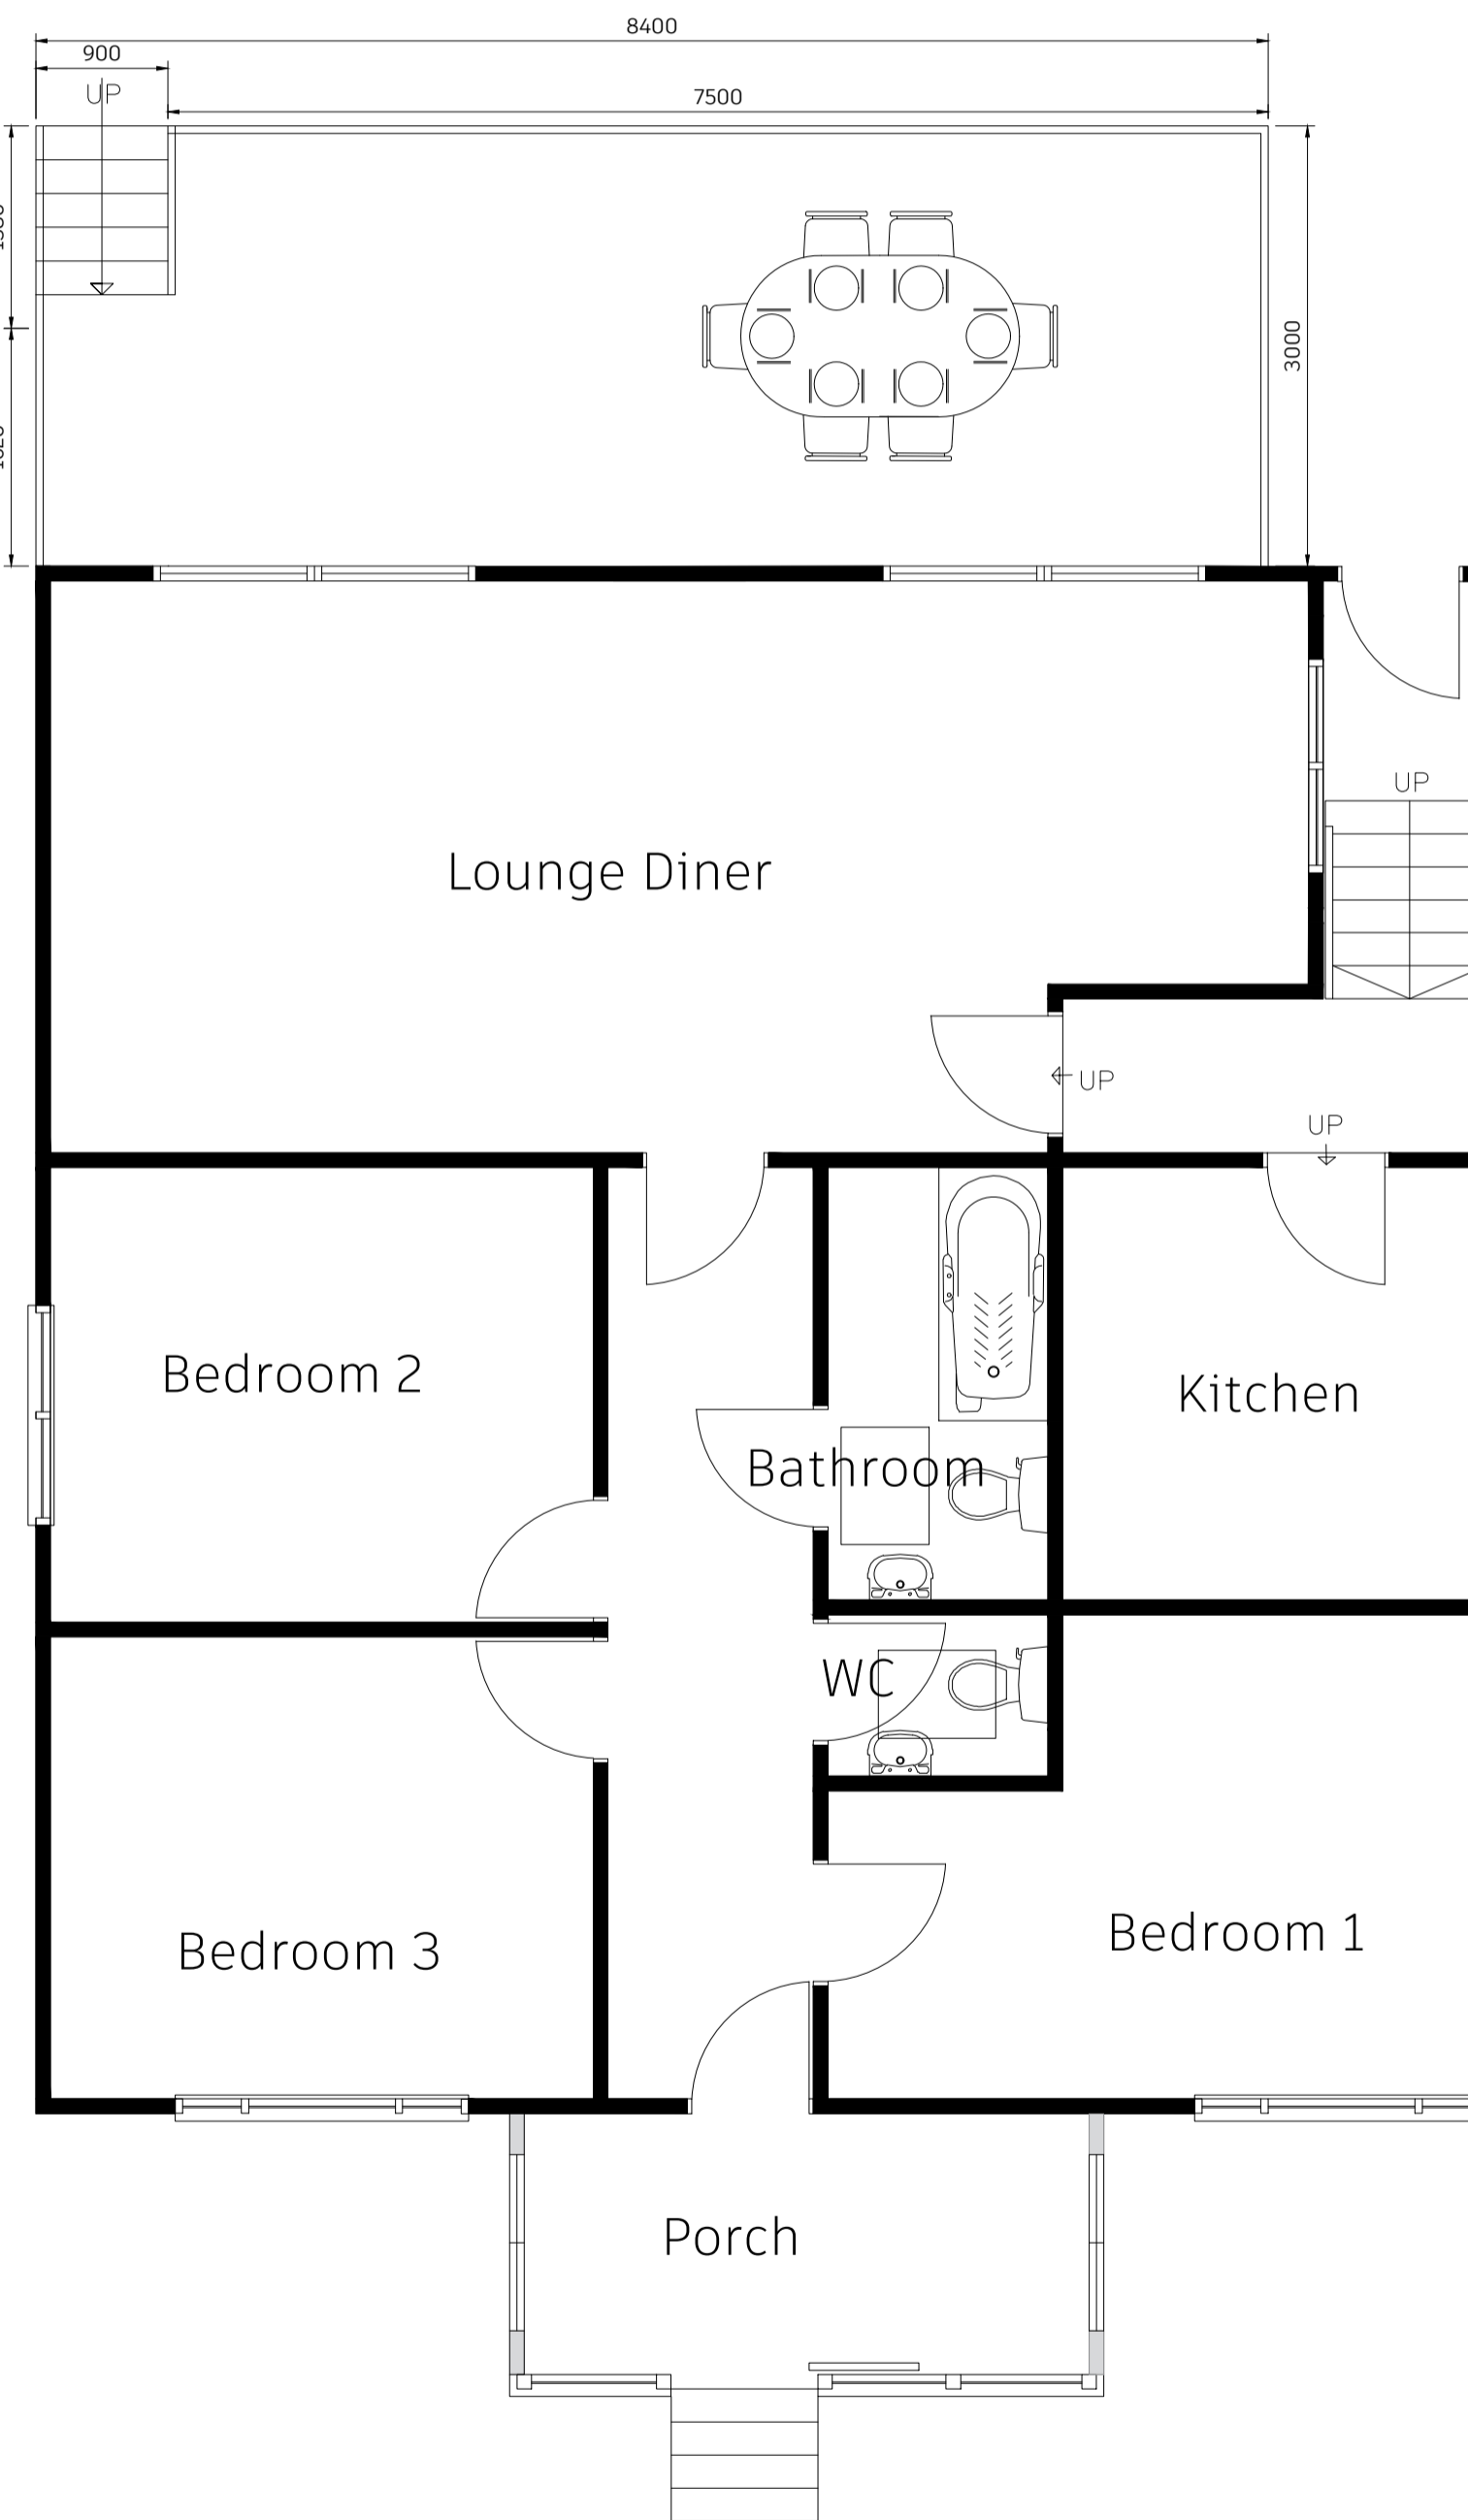





Proposed Ground Floor Plan 1:50 @ A1



Location Plan 1:1250 @ A1



Site Plan 1:1500 @ A1

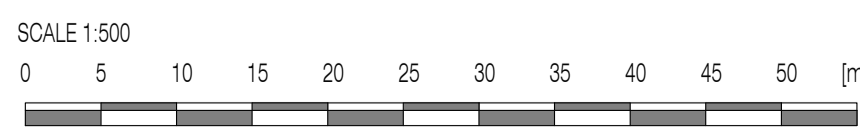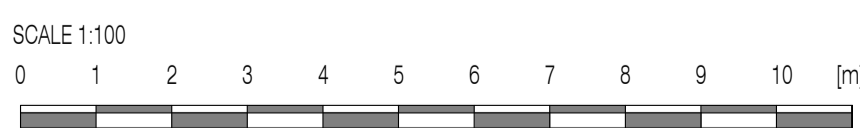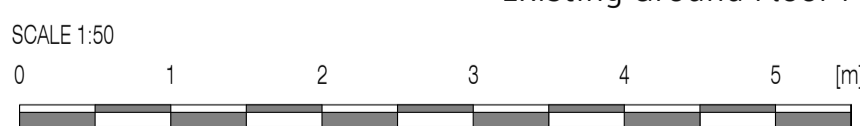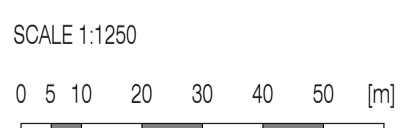

This drawing and any design thereon is the copyright of Oakwood Architecture Ltd and should not be reproduced without written permission.

REVISION NOTES

REV	DESCRIPTION	DATE

STAGE

- PRE APPLICATION
- LAWFUL DEVELOPMENT
- PLANNING APPLICATION
- CONDITIONS
- BUILDING CONTROL
- AS-BUILT

PROJECT

Proposed pitched roof & new patio to the rear elevation

DRAWING NUMBER	OAK-326-PL0-01
DATE	04/08/2023
SCALE	varies@ A1
SHEET NUMBER	1 of 1
REVISION	-

CLIENT
Cockles, 6a, South Beach, Heacham, Norfolk, PE31 7LH

DRAWING TITLE

Existing&Proposed Plans Elevations and Site Plan



Oakwood Architecture Ltd

Bedford Heights, Brickhill Drive, Bedford, MK41 7PH
07469 770259
info@oakwoodarchitecture.co.uk

