



Copyright in the design and this drawing is the property of RESI. Any reproduction or use in part or in whole without the written consent of RESI is prohibited. This drawing must be read in conjunction with all other relevant documentation and drawings.

RESI accepts no liability for any expense, loss or damage of whatsoever nature and however arising from any condition which has not been referred to herein.

Read the full advice using planning drawings for the construction stages. All construction to be undertaken on site in accordance with the drawings and specifications. Any discrepancies to be reported to RESI immediately.

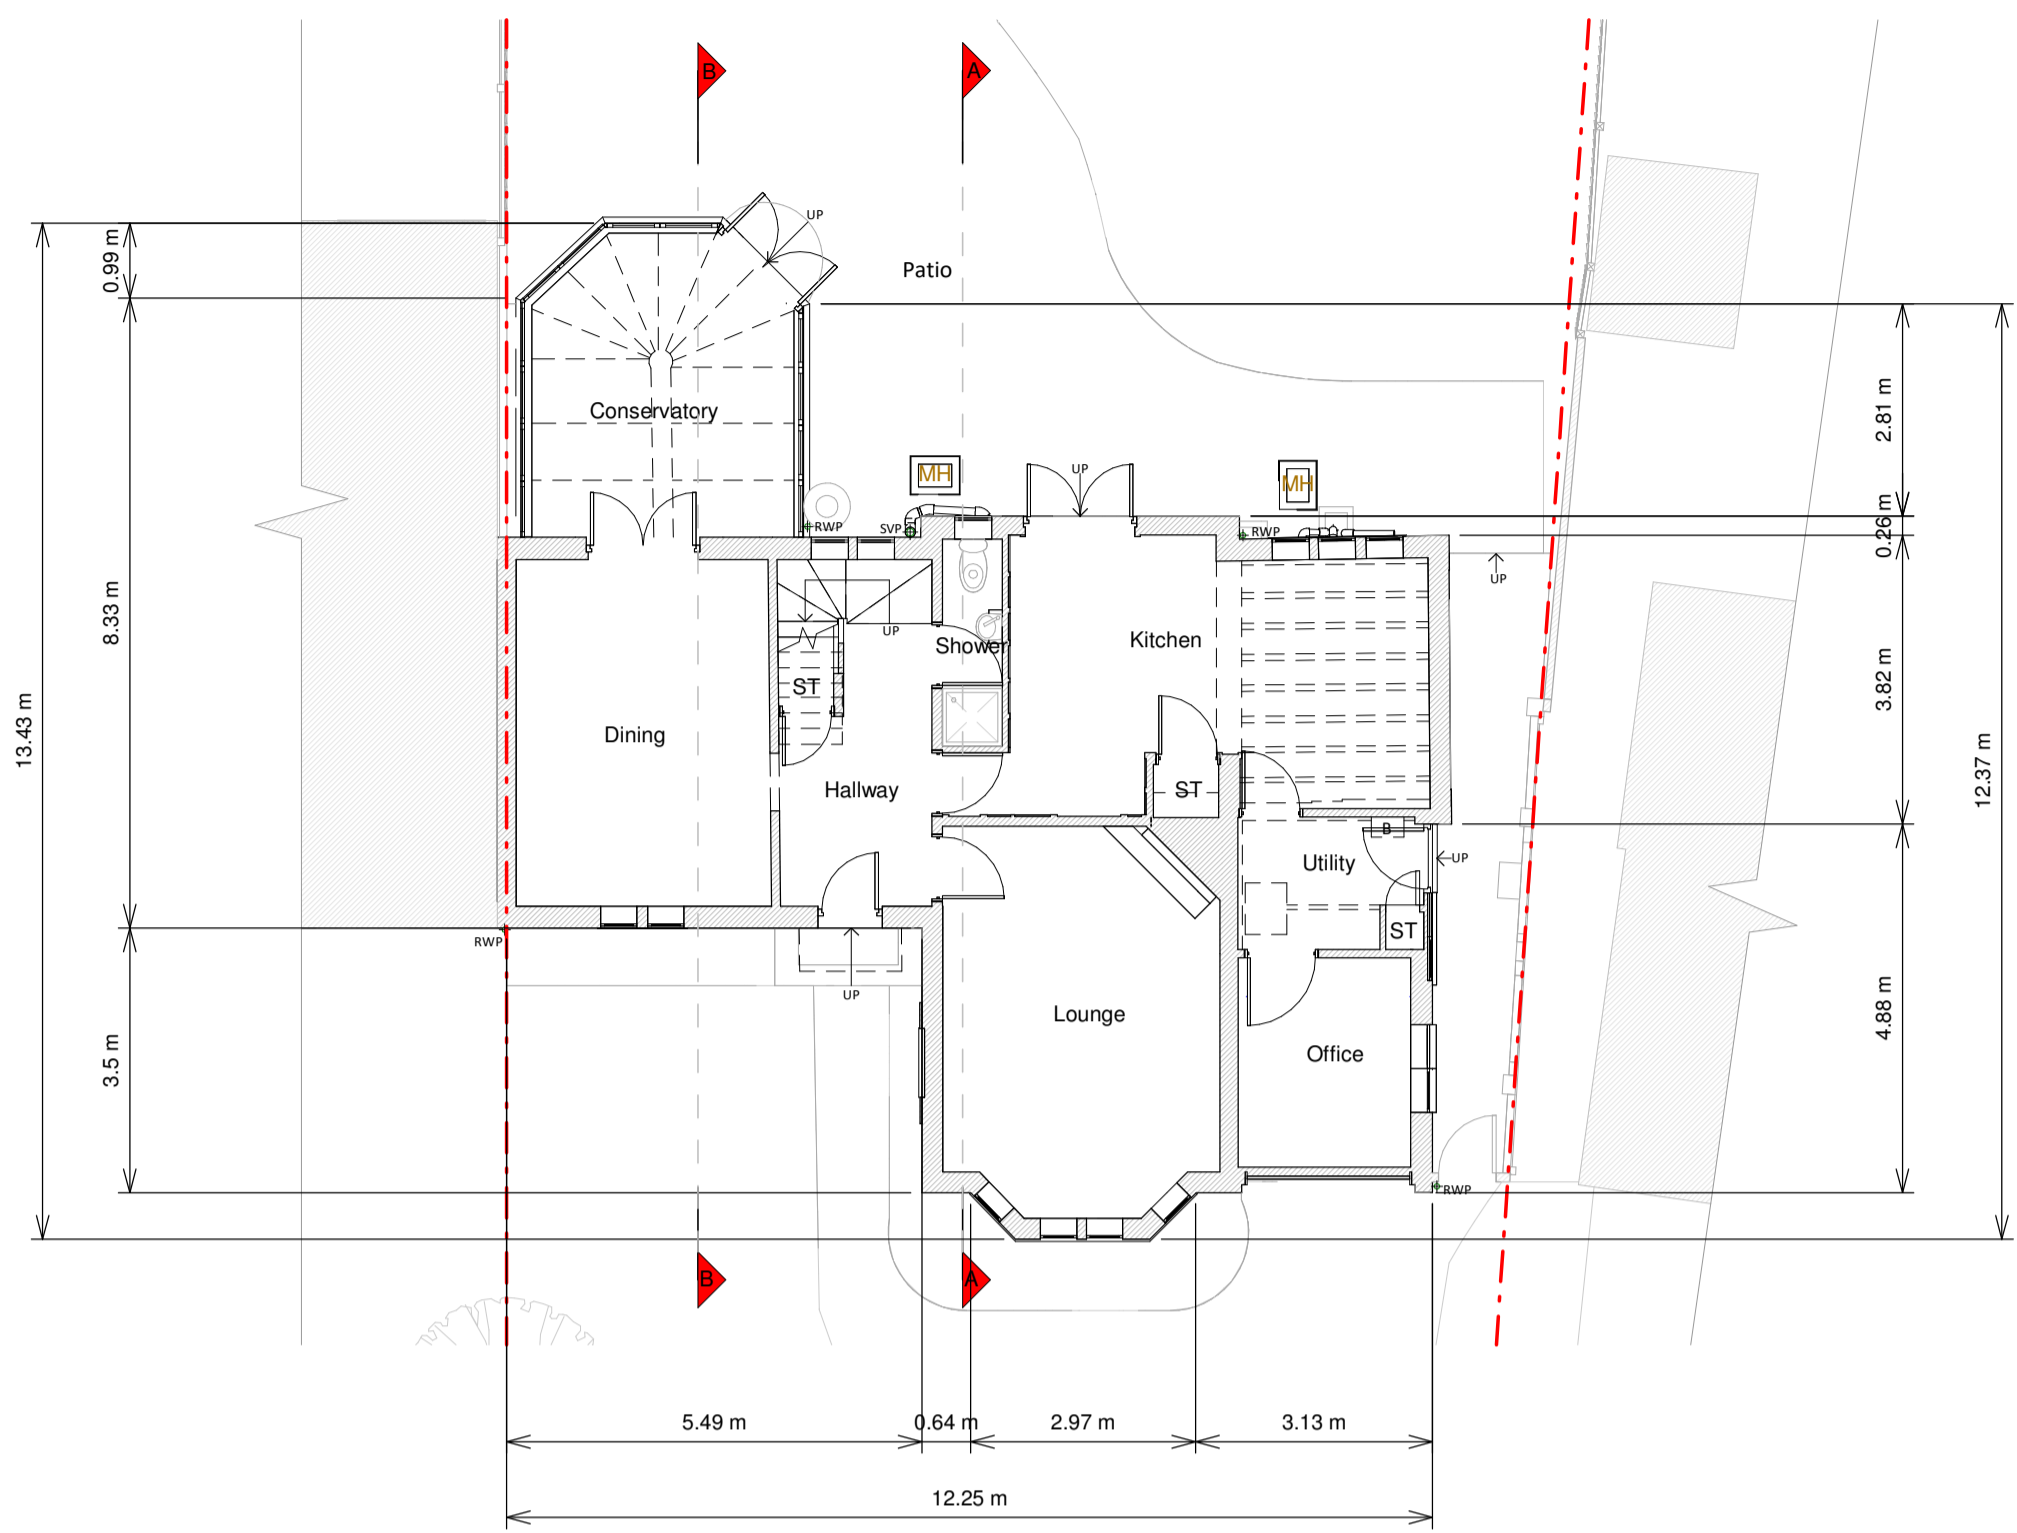

Ground Floor Plan

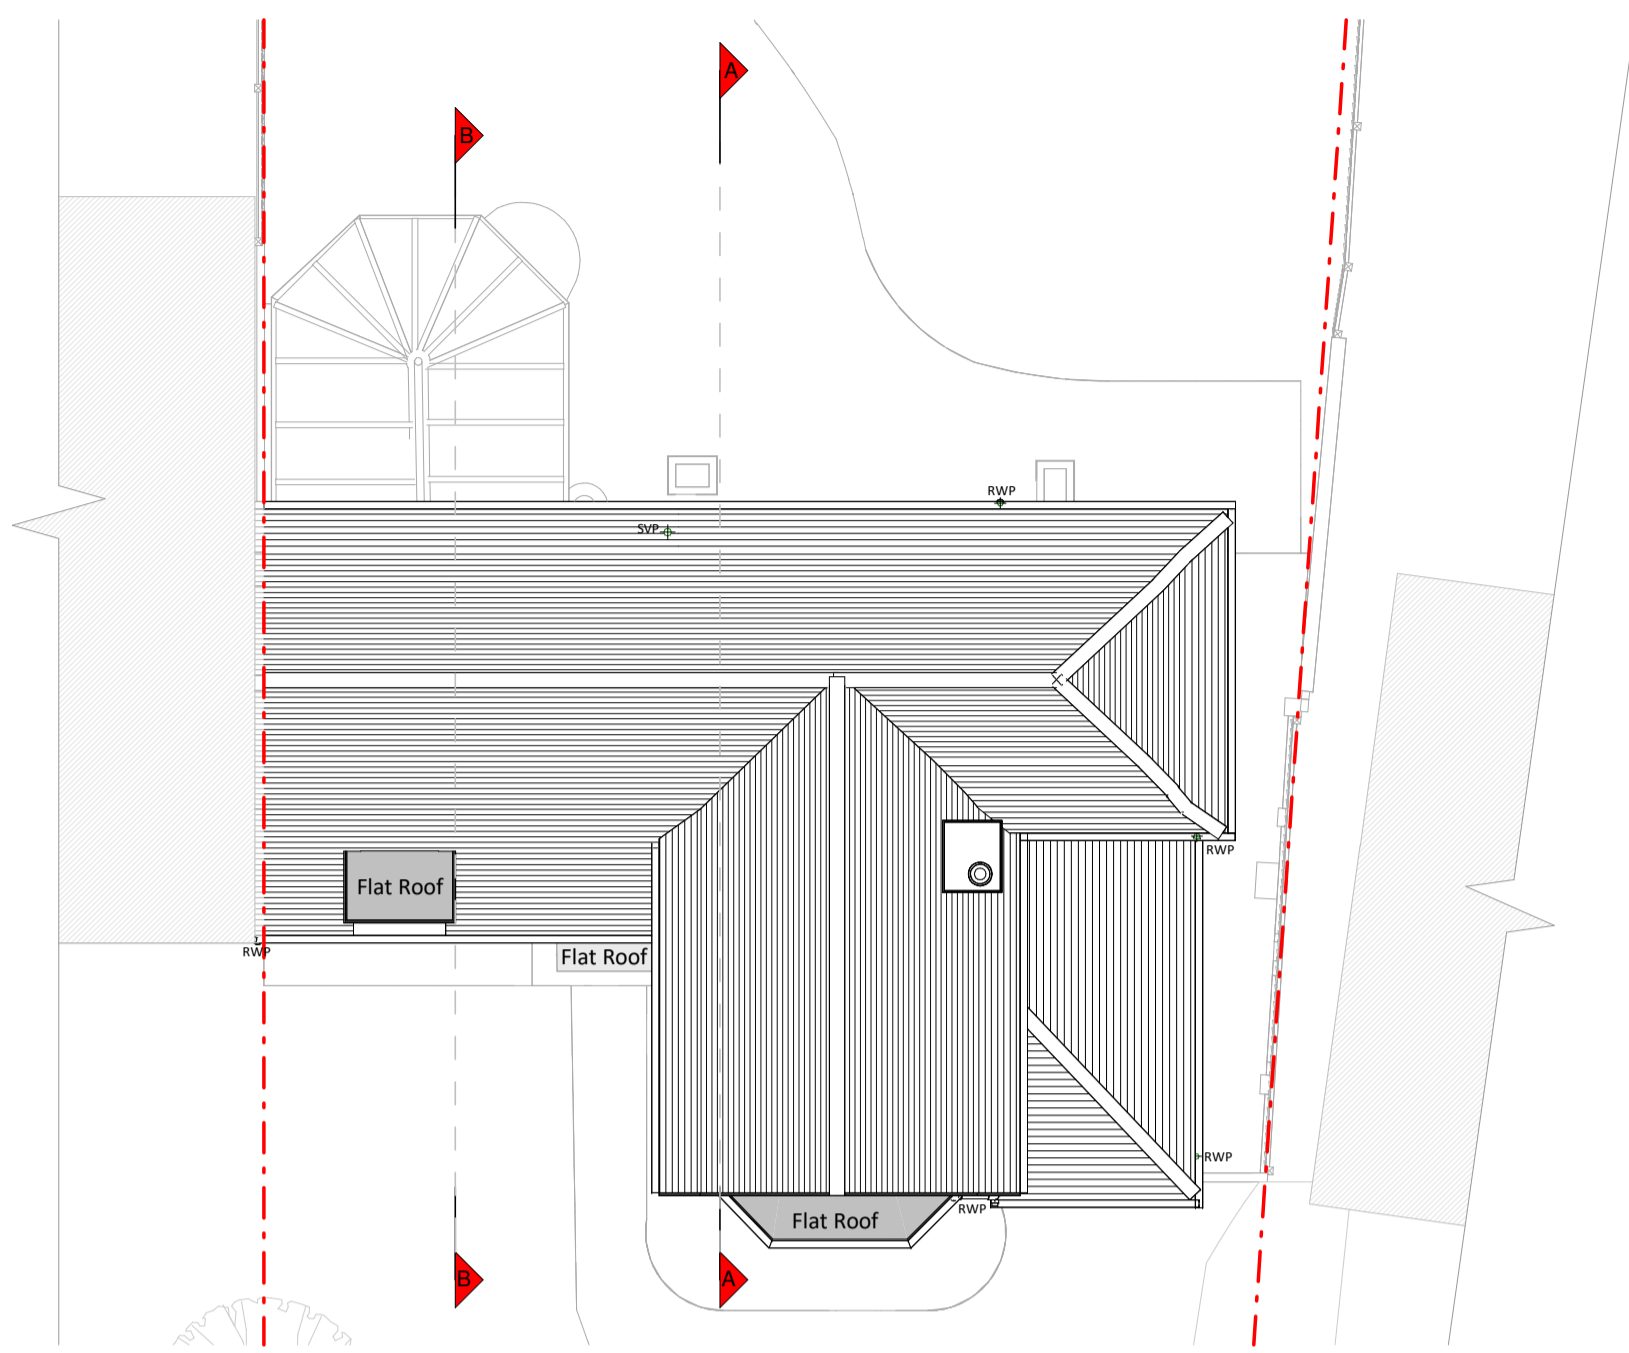


Roof Plan



Front Elevation



Left Side Elevation

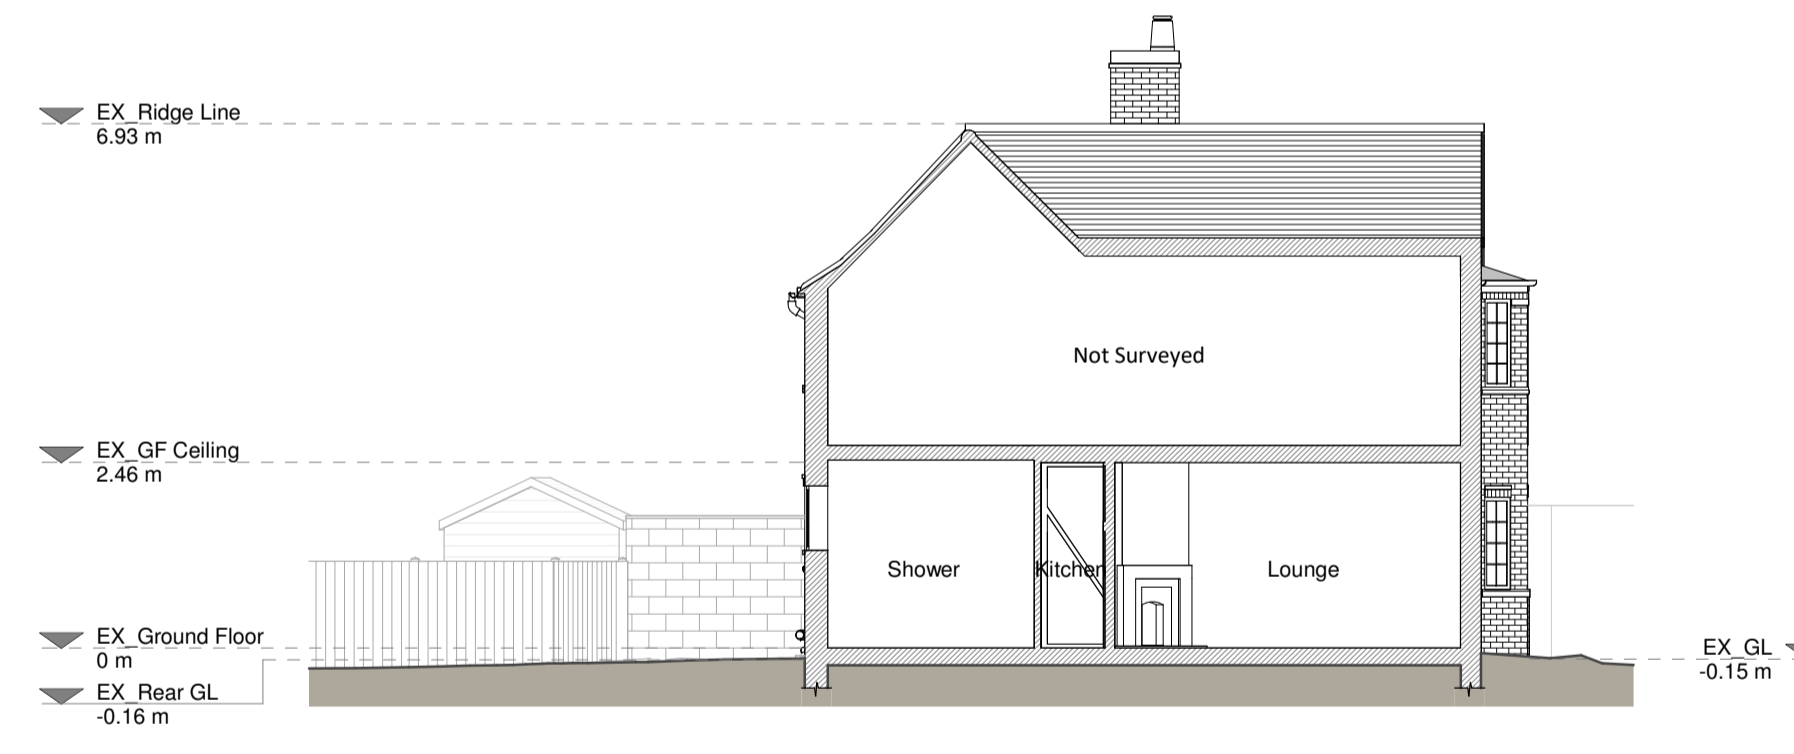


Section A - A



Rear Elevation



Right Side Elevation

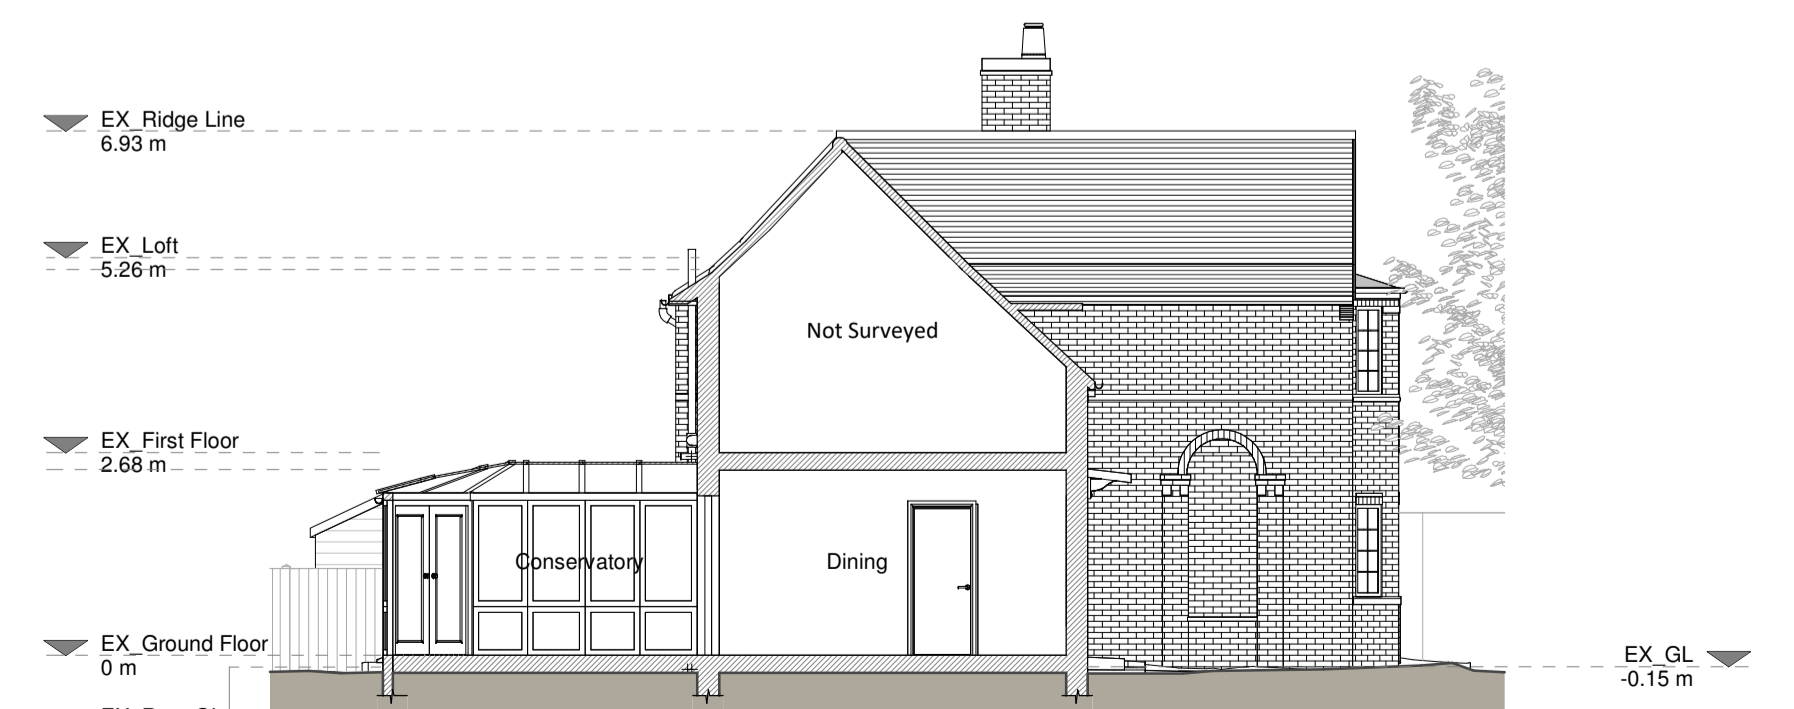


Section B - B

Existing Materials

- Brickwork / Walls - Brown brick and pebbledash walls
- Pitched roof - Concrete tiles and conservatory uPVC framed glazed roof
- Flat roof - Felt or similar
- Windows - White uPVC windows
- Doors - White uPVC glazed doors, aluminium garage door
- RaPPY / Gutters / Fascias - White/Black uPVC downpipes, gutters and white timber fascia boards

KEY

	Existing walls		Boundary line
	Existing furniture		Level line
			1.5m head height
			1.8m head height

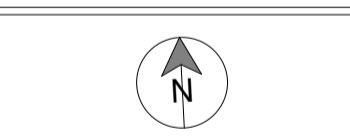

Revision

Rev	Notes	Date
A	Planning Issue	05/12/2023



Job Title
 Proposed ground floor rear extensions, demolition of existing conservatory, internal alterations, and all associated works at 9 Crossways, SM2 5LD

Drawing Status
 Planning

Client
 Adrian de Vooght

Drawing Title
 Existing Drawings

Scale 1:100 @ A1	Drawn AB
Date Dec 2023	Checked BV
Drawing No. B205754-1100	Rev A

