



50m


303296, 667590

Survey Scale

Print Scale

1:1250

1:1250 @ A4

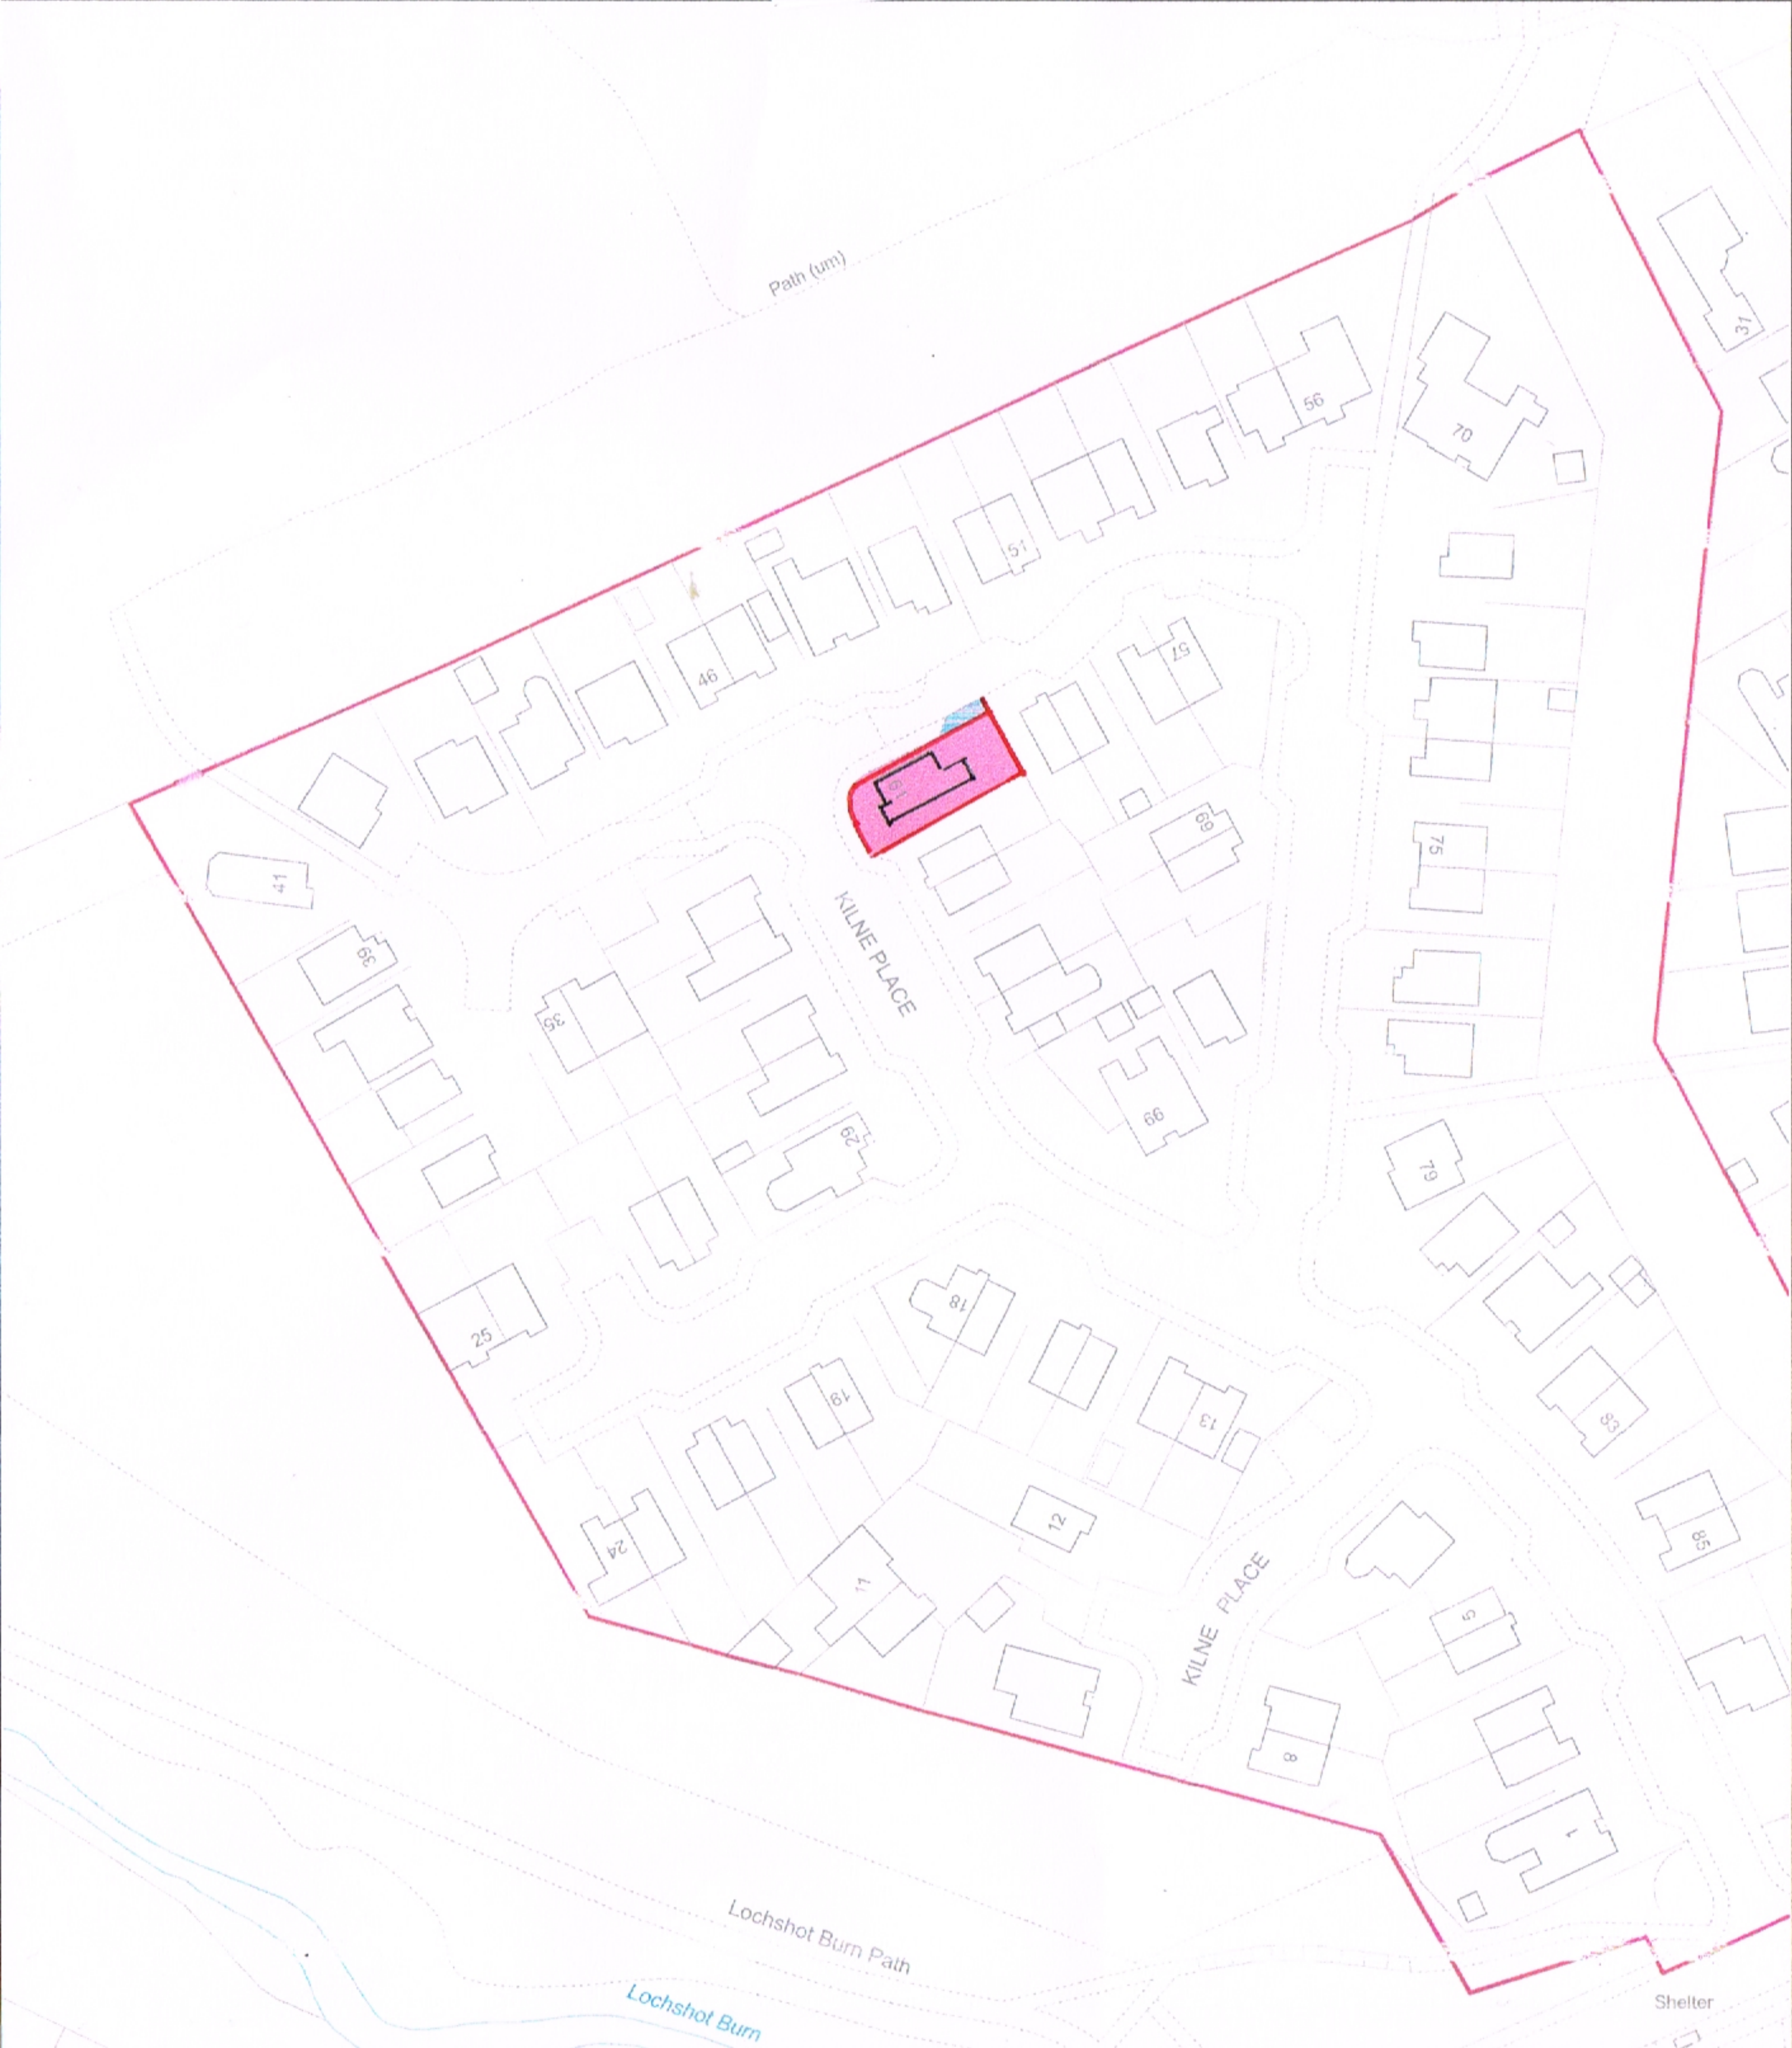

NOTES

1. Do note scale from this drawing.
2. It is the Contractor's responsibility to report any inconsistencies on this drawing, or between drawings, to the Architects/Design Surveyor and to request clarification and instruction before proceeding.
3. All dimensions to be checked on site prior to commencement of construction and prior to ordering of materials and components.
4. Following electronic transfer of drawing information, it is the responsibility of the recipient to ensure scale accuracy.
5. This drawing is copyright. It is sent to you in confidence. It must not be copied, reproduced, used or disclosed to or by third parties with our permission. It remains our property and must be returned on request.
6. All rights described in Chapter IV of The Copyright, Design and Patents Act 1988 have been generally asserted.

Rev	Description	Date


HOUSE EXTENSION & CONVERSION
ADVISORY SERVICE
 Tel 0330 2235825

Construct porch to principal elevation and single storey side extension, at 61 Kiline Place, Livingston, EH54 6SH.


Drawing: Site Location Map.
 Scale: 1:1250 @ A3
 Date: Nov. 2023
 Drg No: A1048_SL001_revision '...'



Site Location Map
 Scale 1:1250

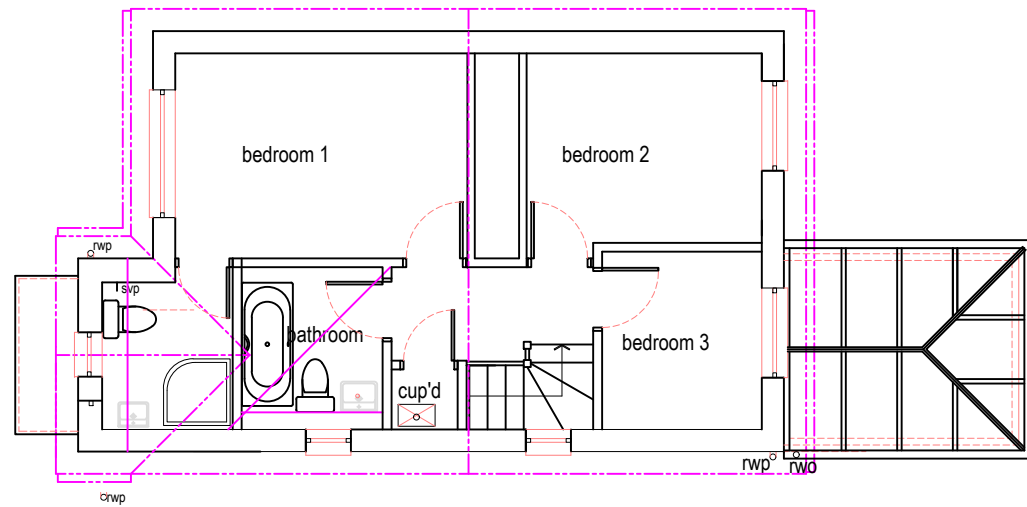


Existing First Floor Plan
Scale 1:100

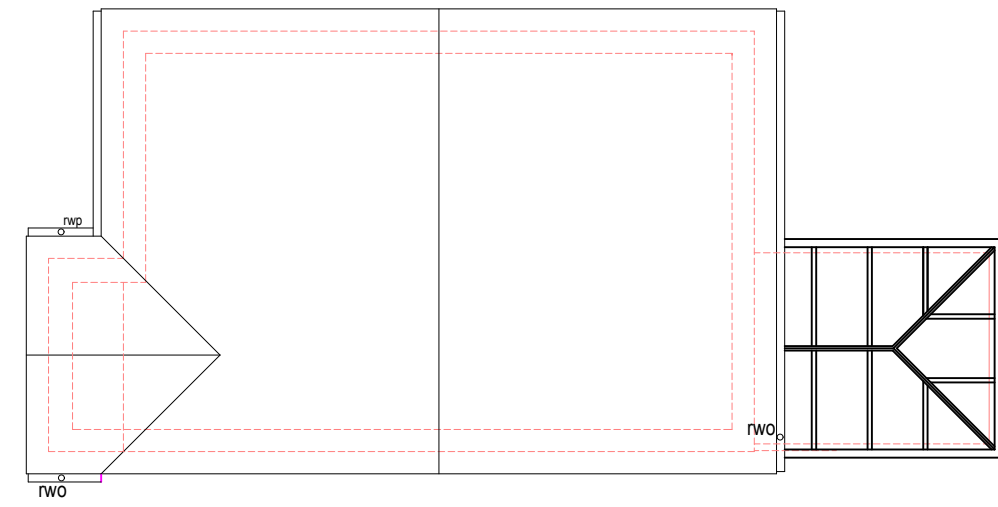


Existing Roof Plan
Scale 1:100

Existing household waste receptacles,
currently serving this residential
property, collected weekly by
West Lothian Council.

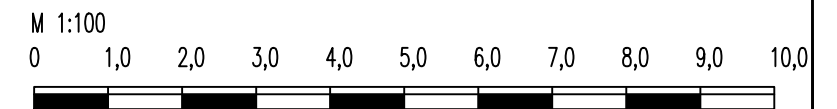


- NOTES
1. Do note scale from this drawing.
 2. It is the Contractor's responsibility to report any inconsistencies on this drawing, or between drawings, to the Architects/Design Surveyor and to request clarification and instruction before proceeding.
 3. All dimensions to be checked on site prior to commencement of construction and prior to ordering of materials and components.
 4. Following electronic transfer of drawing information, it is the responsibility of the recipient to ensure scale accuracy.
 5. This drawing is copyright. It is sent to you in confidence. It must not be copied, reproduced, used or disclosed to or by third parties with our permission. It remains our property and must be returned on request.
 6. All rights described in Chapter IV of The Copyright, Design and Patents Act 1988 have been generally asserted.

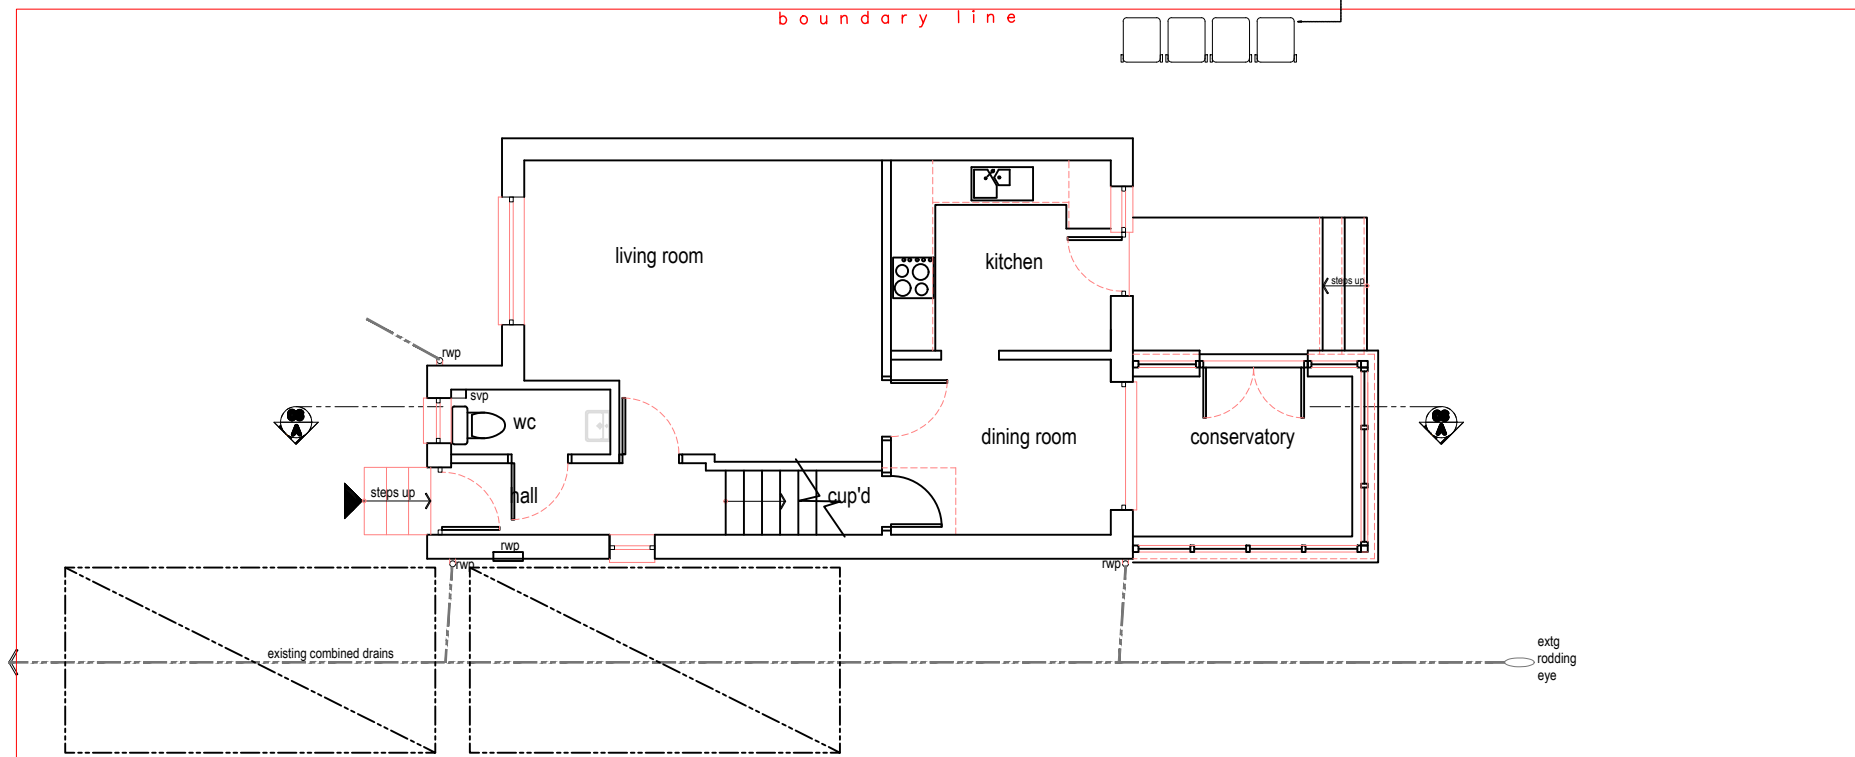


Existing Ground Floor Plan
Scale 1:100


Rev	Description	Date
Planning Application no.		
HOUSE EXTENSION & CONVERSION		
ADVISORY SERVICE		
Tel 0330 2235825		
Construct porch to principal elevation and single storey side extension at, 61 Kiline Place, Livingston, EH54 6SH.		
Drawing:	Existing Floor Plans & Roof Plan	
Scale:	1:100 @ A3	
Date:	June 2023	
Drg No:	A1048_PA03_revision	

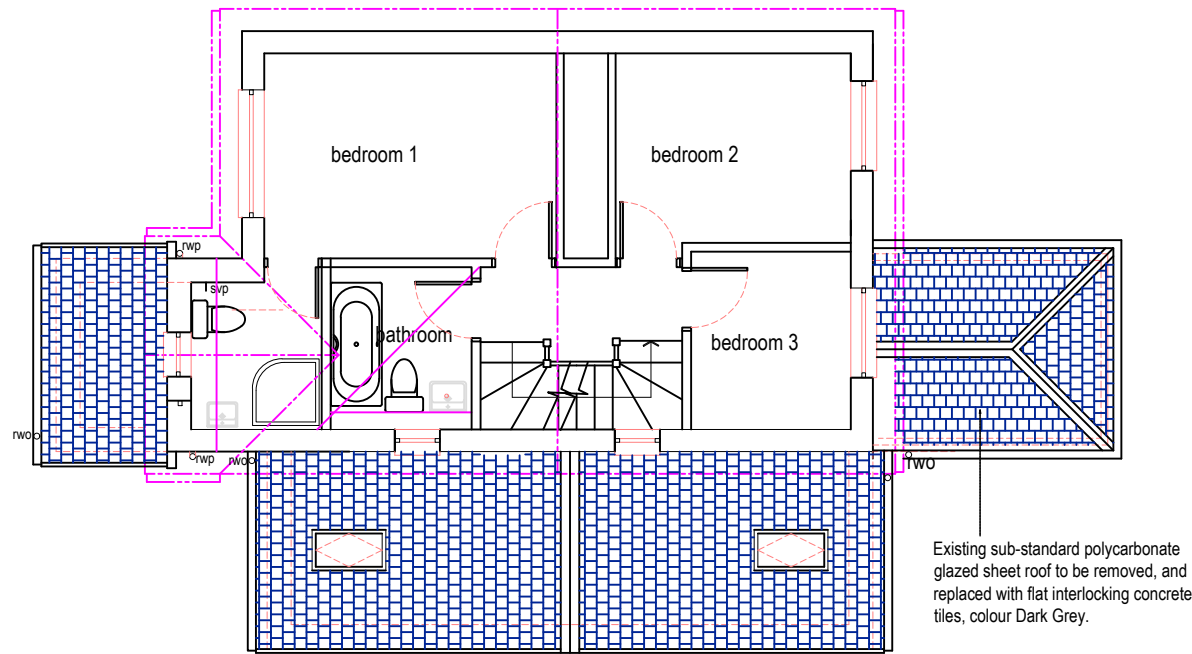


Proposed First Floor Plan
Scale 1:100

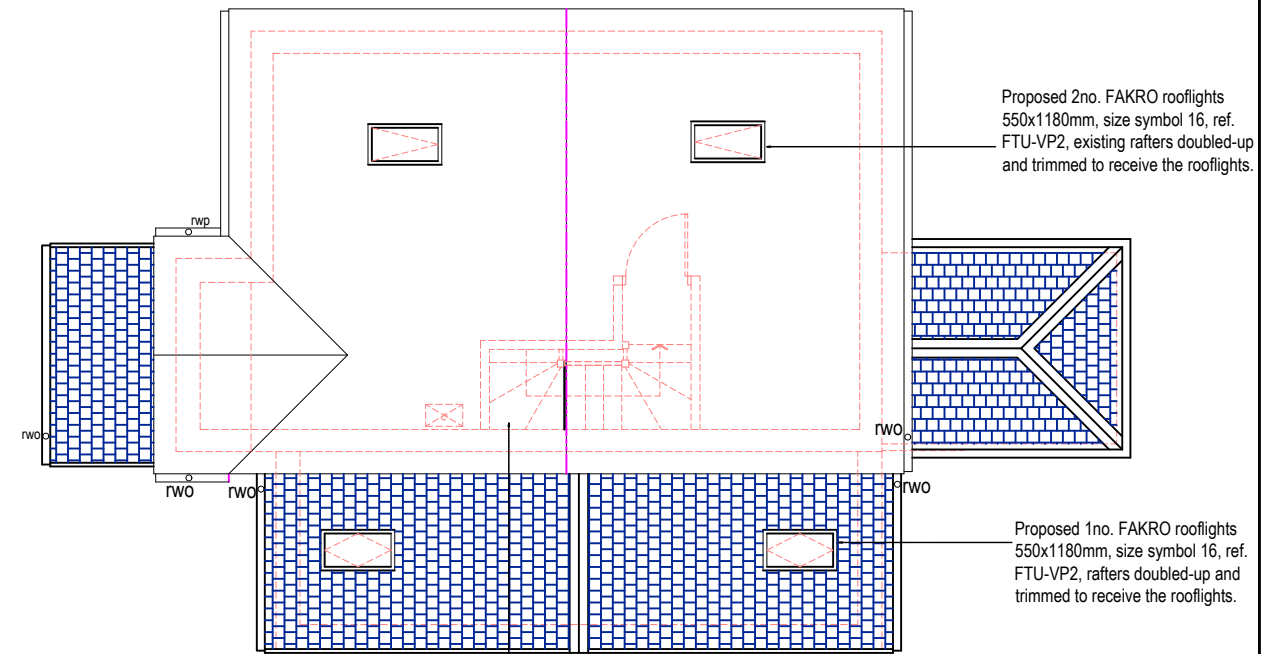

Proposed Roof Plan
Scale 1:100

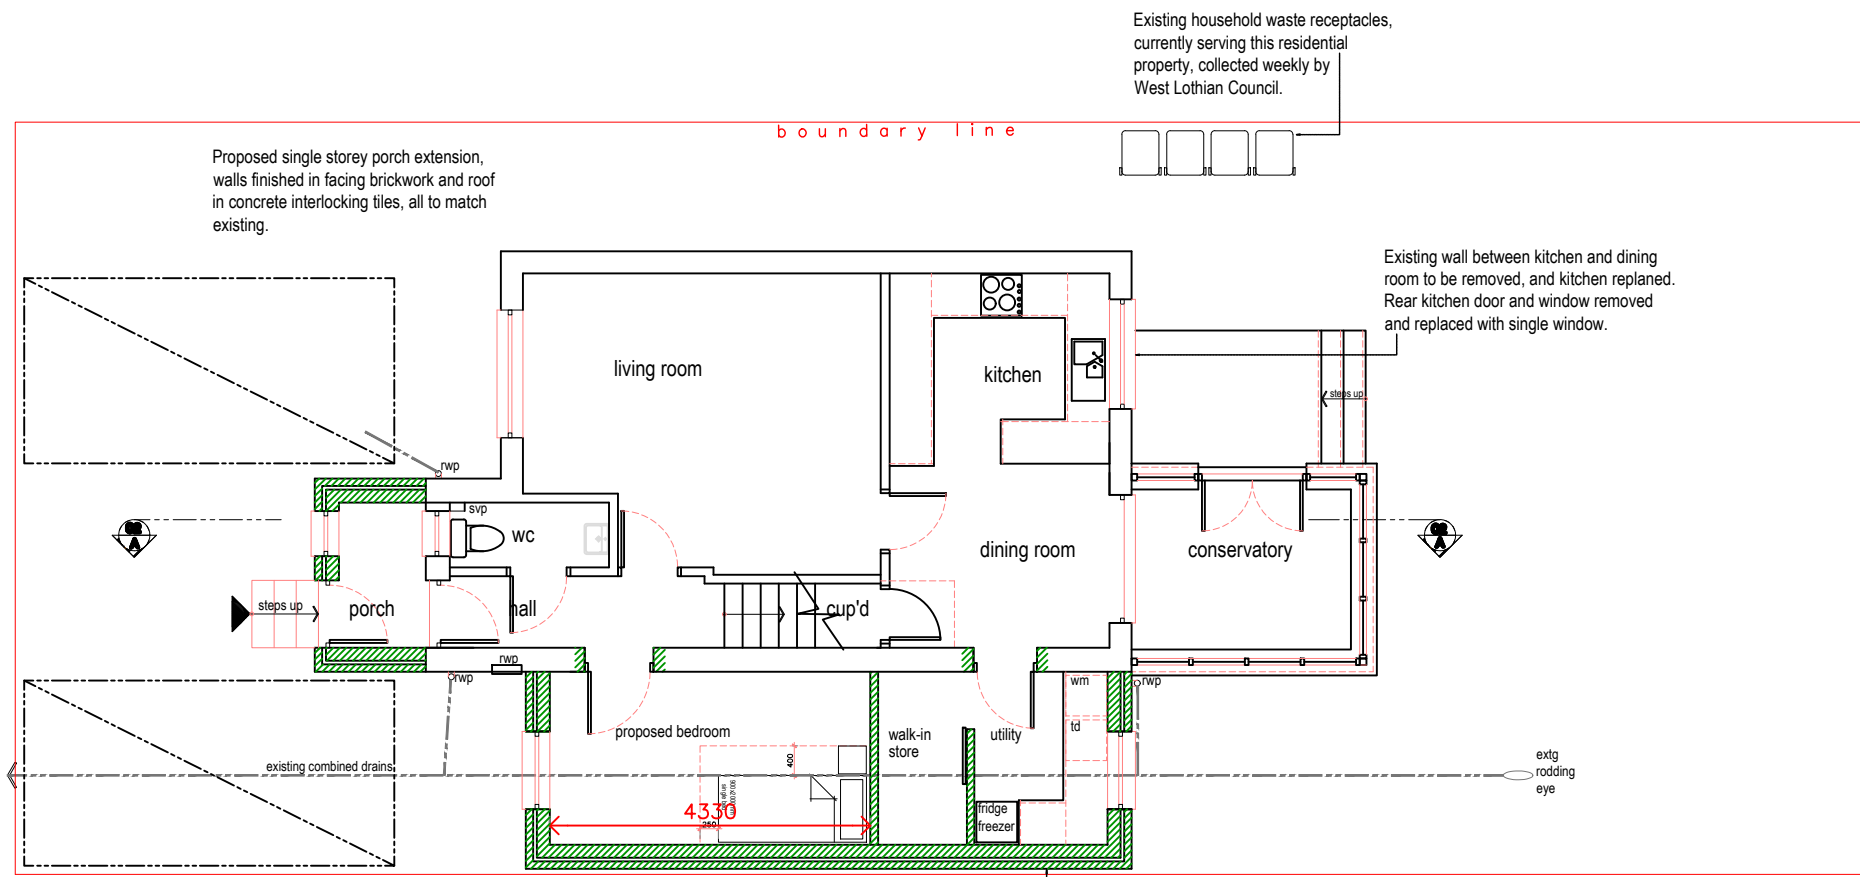


Proposed Ground Floor Plan
Scale 1:100

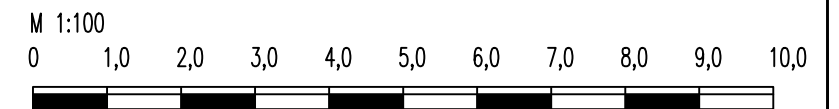


- NOTES
1. Do not scale from this drawing.
 2. It is the Contractor's responsibility to report any inconsistencies on this drawing, or between drawings, to the Architects/Design Surveyor and to request clarification and instruction before proceeding.
 3. All dimensions to be checked on site prior to commencement of construction and prior to ordering of materials and components.
 4. Following electronic transfer of drawing information, it is the responsibility of the recipient to ensure scale accuracy.
 5. This drawing is copyright. It is sent to you in confidence. It must not be copied, reproduced, used or disclosed to or by third parties with our permission. It remains our property and must be returned on request.
 6. All rights described in Chapter IV of The Copyright, Design and Patents Act 1988 have been generally asserted.

Rev	Description	Date
Planning Application no.		
HOUSE EXTENSION & CONVERSION		
ADVISORY SERVICE		
Tel 0330 2235825		
Construct porch to principal elevation and single storey side extension at, 61 Kiline Place, Livingston, EH54 6SH.		
Dwg No:	A1048_PA04_revision	
Scale:	1:100 @ A3	
Date:	June 2023	
Drawing:	Proposed Floor Plans & Roof Plan	

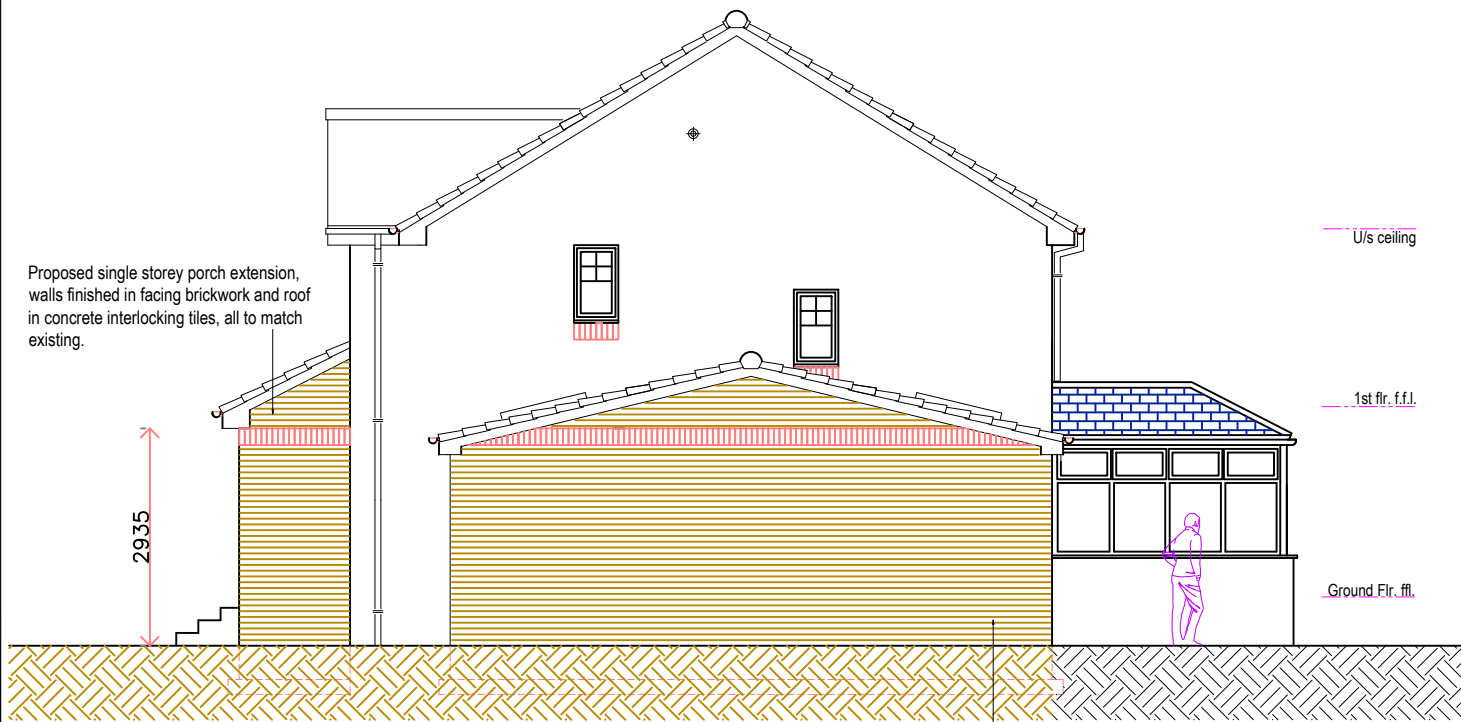

Proposed South Elevation
Scale 1:100



Proposed single storey side extension, walls finished in facing brickwork and roof in concrete interlocking tiles, all to match existing.

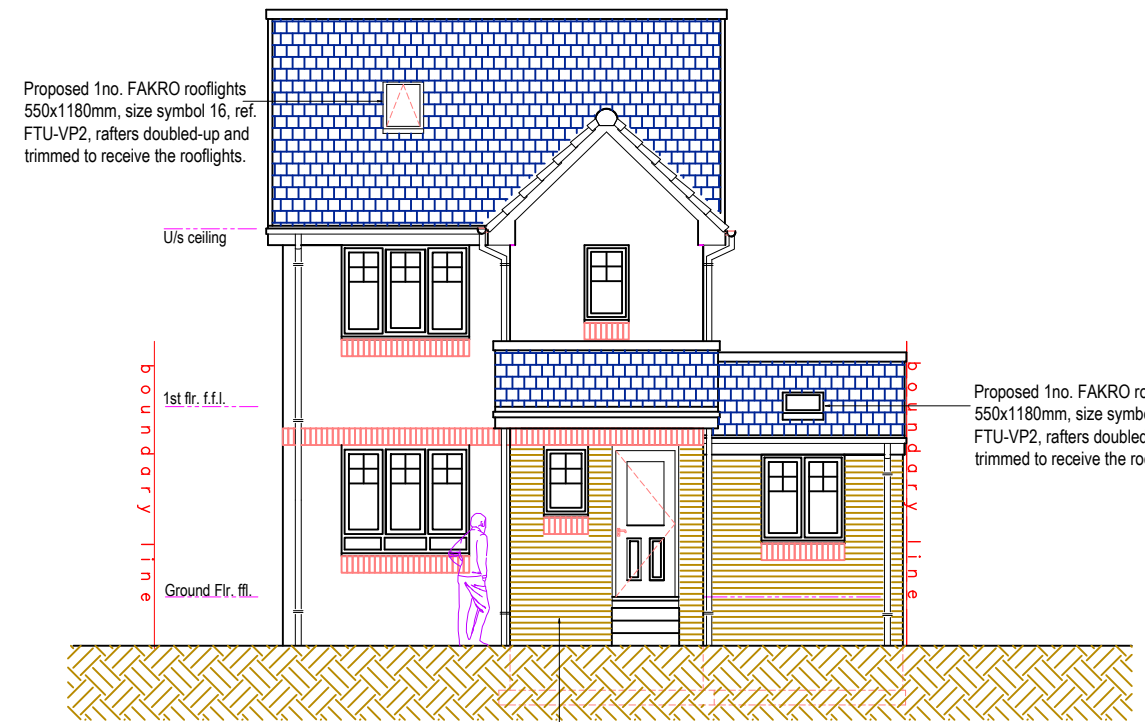


Proposed South-West Elevation
Scale 1:100

Proposed single storey porch extension, walls finished in facing brickwork and roof in concrete interlocking tiles, all to match existing.

Proposed 1no. FAKRO rooflights 550x1180mm, size symbol 16, ref. FTU-VP2, rafters doubled-up and trimmed to receive the rooflights.

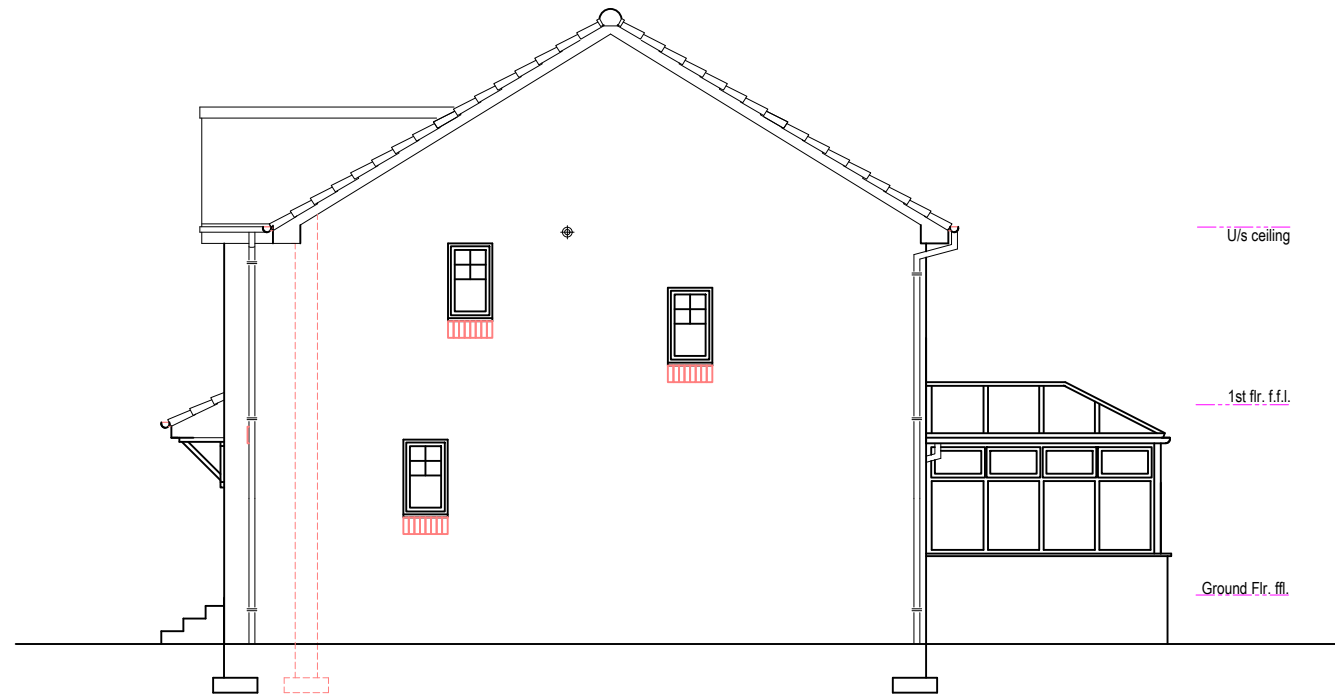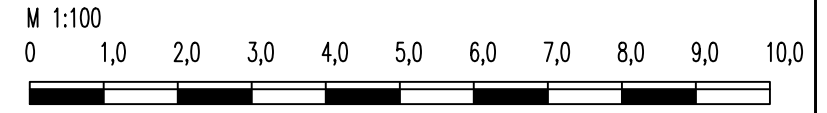

Existing South Elevation
Scale 1:100

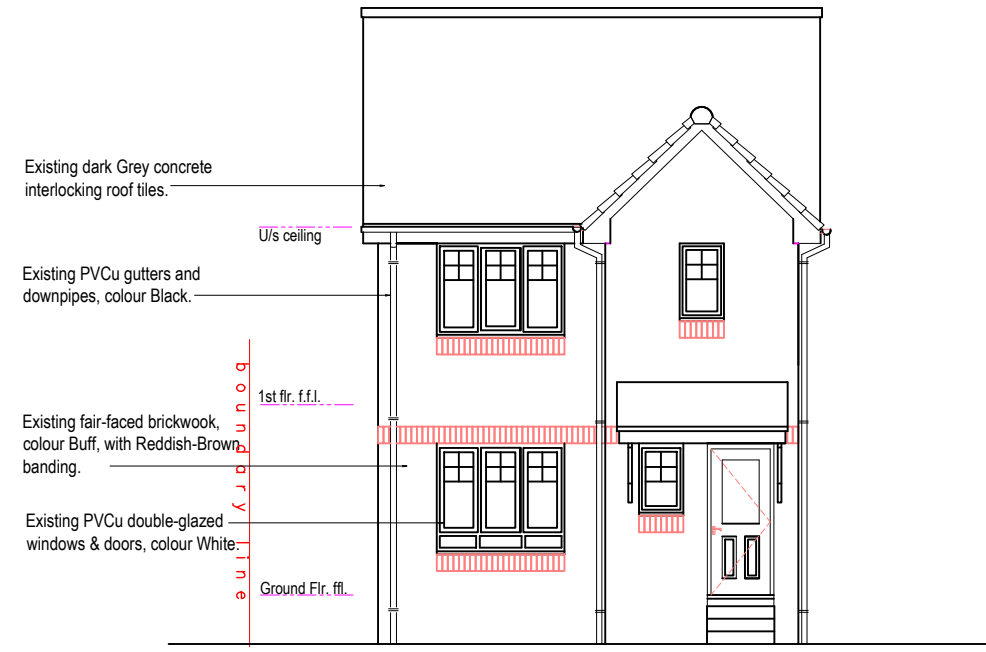


Existing South-West Elevation
Scale 1:100


- Existing dark Grey concrete interlocking roof tiles.
- Existing PVCu gutters and downpipes, colour Black.
- Existing fair-faced brickwork, colour Buff, with Reddish-Brown banding.
- Existing PVCu double-glazed windows & doors, colour White.

- NOTES**
1. Do note scale from this drawing.
 2. It is the Contractor's responsibility to report any inconsistencies on this drawing, or between drawings, to the Architects/Design Surveyor and to request clarification and instruction before proceeding.
 3. All dimensions to be checked on site prior to commencement of construction and prior to ordering of materials and components.
 4. Following electronic transfer of drawing information, it is the responsibility of the recipient to ensure scale accuracy.
 5. This drawing is copyright. It is sent to you in confidence. It must not be copied, reproduced, used or disclosed to or by third parties with our permission. It remains our property and must be returned on request.
 6. All rights described in Chapter IV of The Copyright, Design and Patents Act 1988 have been generally asserted.



Rev	Description	Date
Planning Application no.		
HOUSE EXTENSION & CONVERSION		
ADVISORY SERVICE		
Tel 0330 2235825		
Construct porch to principal elevation and single storey side extension at, 61 Kiline Place, Livingston, EH54 6SH.		
Drawing: Existing Proposed South & South-West Elevations		
Scale: 1:100 @ A3		
Date: June 2023		
Drg No: A1048_PA05_revision		

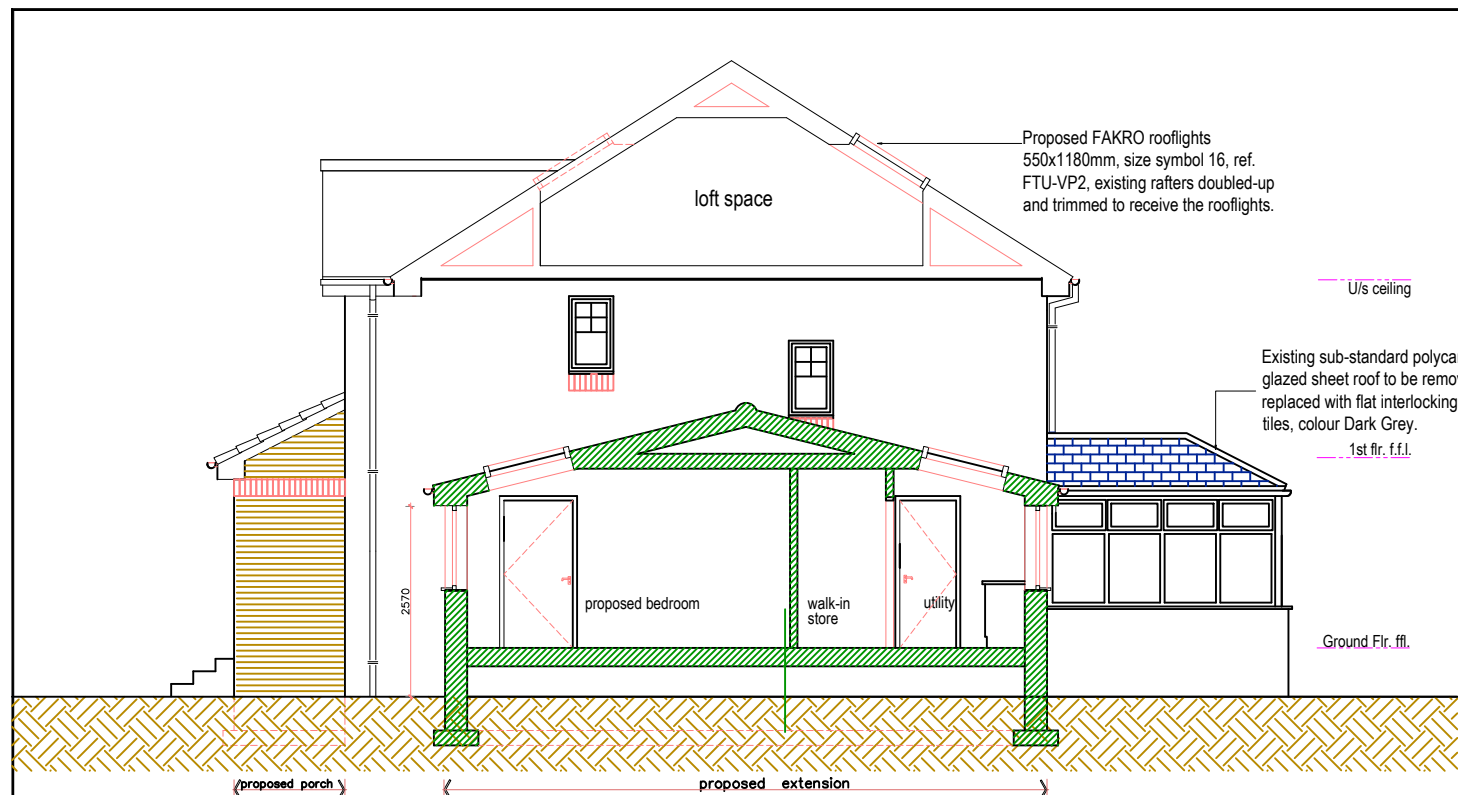


Proposed Section A:A
Scale 1:100

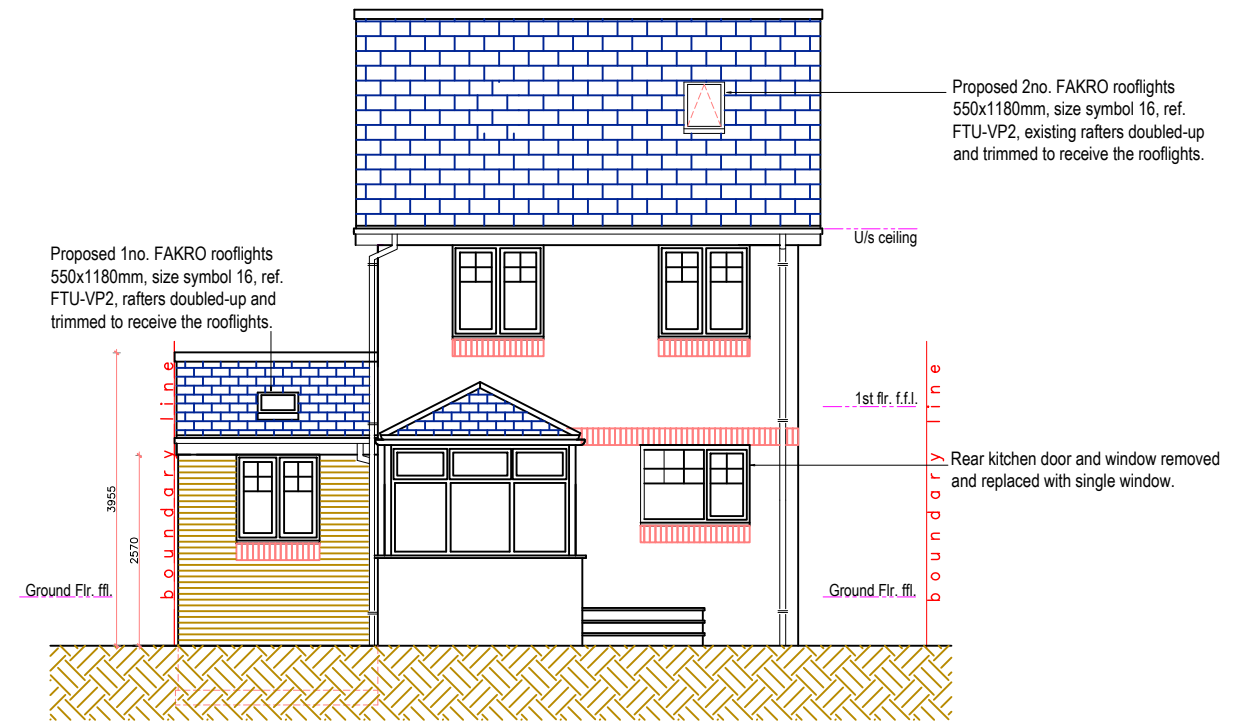

Proposed North-East Elevation
Scale 1:100

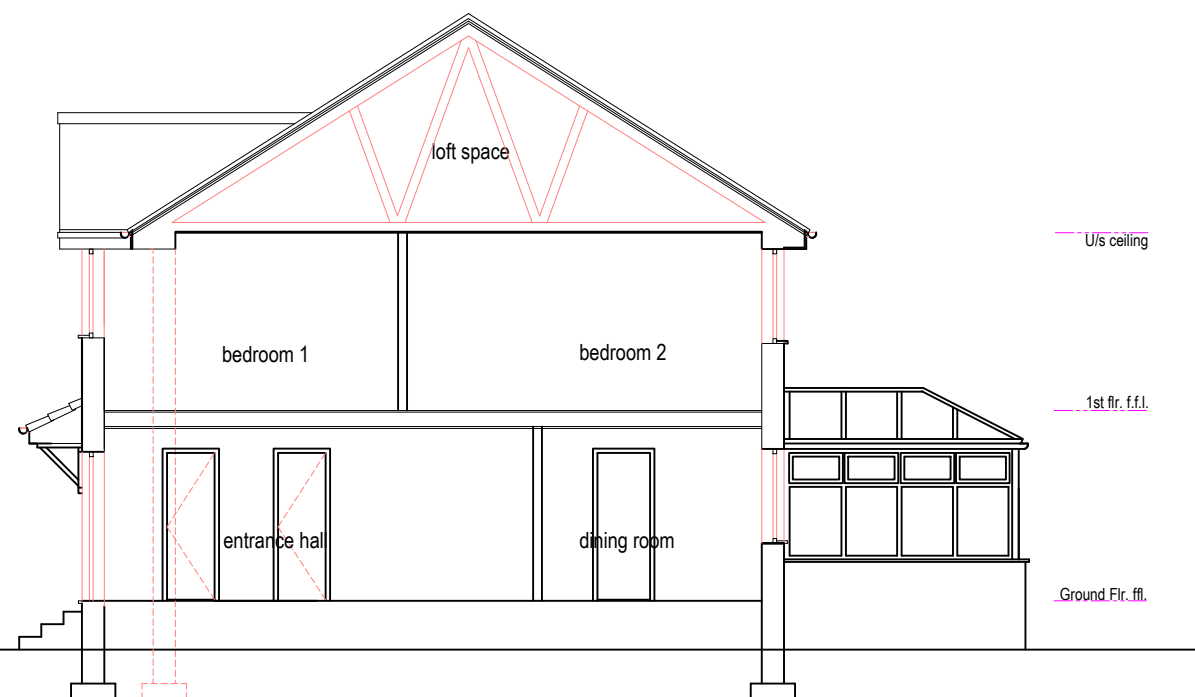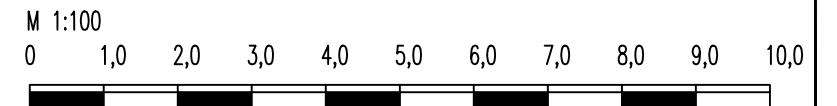

Existing Section A:A
Scale 1:100

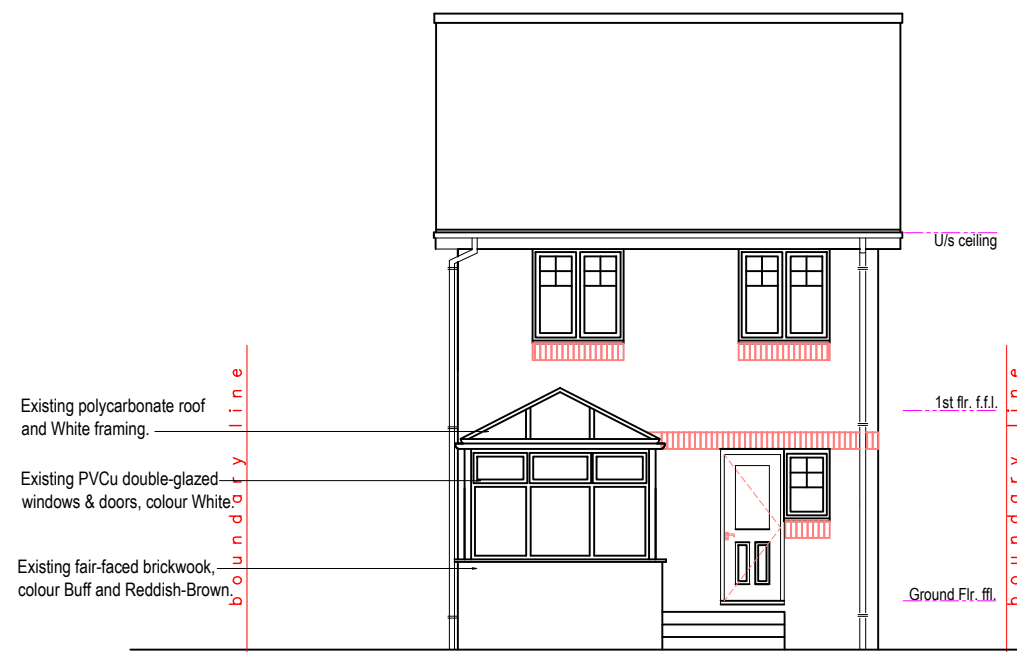

Existing North-East Elevation
Scale 1:100

- NOTES
1. Do note scale from this drawing.
 2. It is the Contractor's responsibility to report any inconsistencies on this drawing, or between drawings, to the Architects/Design Surveyor and to request clarification and instruction before proceeding.
 3. All dimensions to be checked on site prior to commencement of construction and prior to ordering of materials and components.
 4. Following electronic transfer of drawing information, it is the responsibility of the recipient to ensure scale accuracy.
 5. This drawing is copyright. It is sent to you in confidence. It must not be copied, reproduced, used or disclosed to or by third parties with our permission. It remains our property and must be returned on request.
 6. All rights described in Chapter IV of The Copyright, Design and Patents Act 1988 have been generally asserted.

Rev	Description	Date
Planning Application no.		
HOUSE EXTENSION & CONVERSION		
ADVISORY SERVICE		
Tel 0330 2235825		

Construct porch to principal elevation and single storey side extension at, 61 Kiline Place, Livingston, EH54 6SH.

Drawing: Existing & Proposed North-East Elevation and Section.
Scale: 1:100 @ A3
Date: June 2023
Drg No: A1048_PA06_revision