




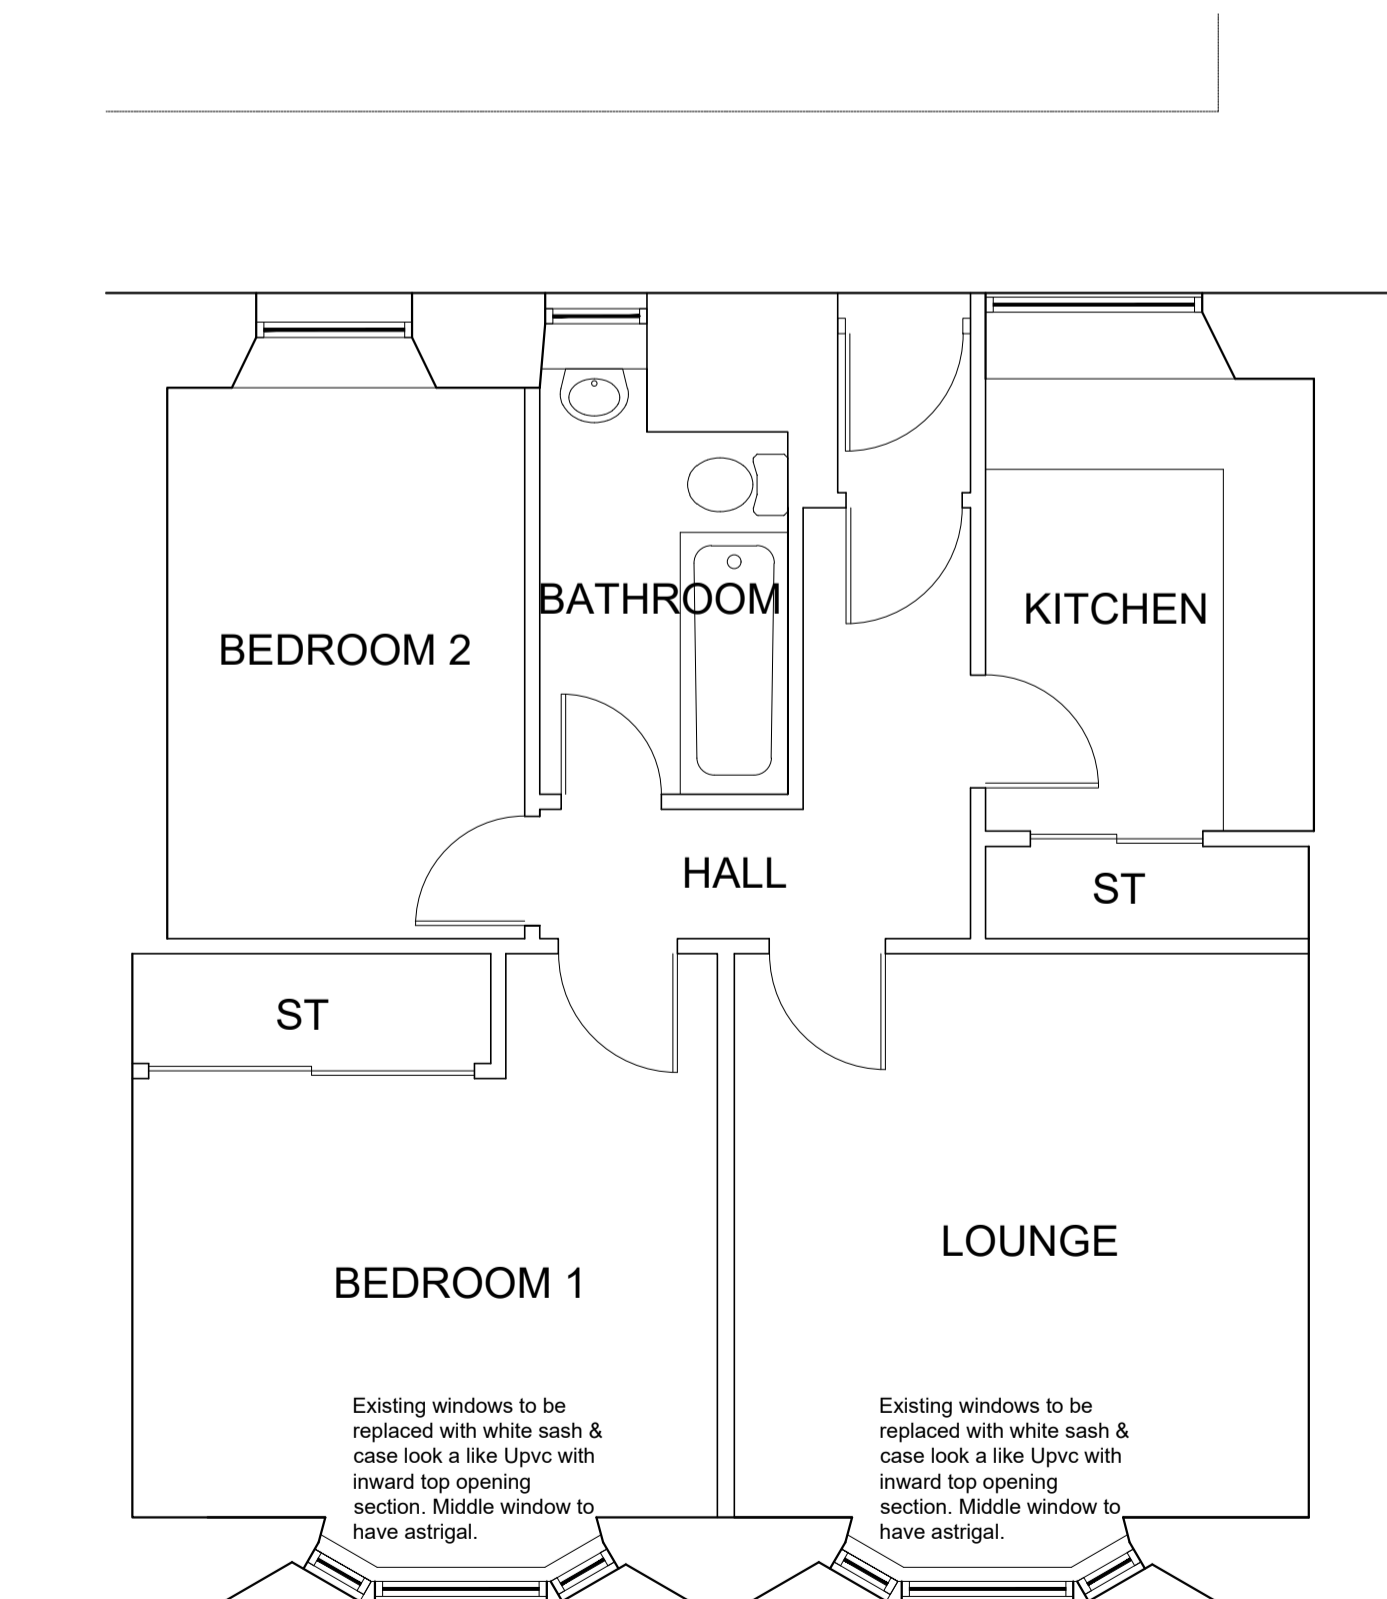



South East Elevation - Scale 1.50

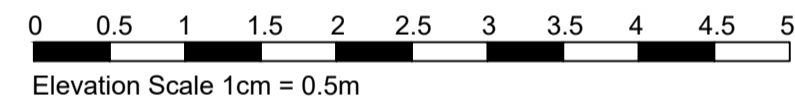


First Floor Plan - Scale 1.50

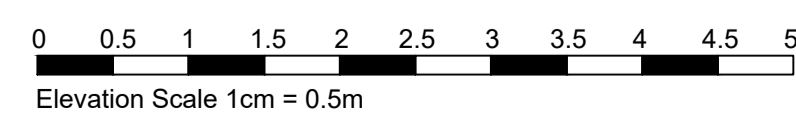

Site Plan - Scale 1.250

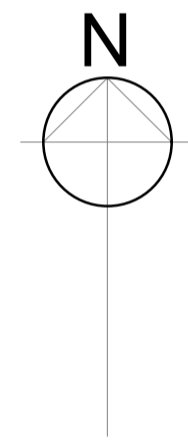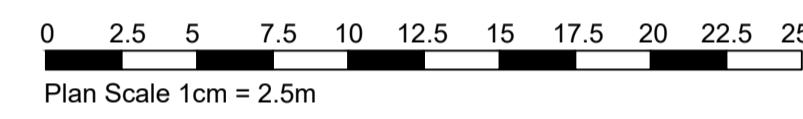

Location Plan - Scale 1.2500

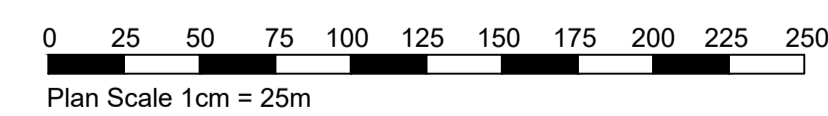

A. B. Roger & Young Chartered Architect & Surveyors 12 Clerk Street, Brechin Tel: 01356 622125 Fax: 622644	
Job Title: Proposed New windows to front elevation of 34a West High Street Forfar, First Floor Flat. For Mr Reid	
Scale: 1:250, 1:2500	Date: Nov 2023
Drawing Title: Plan, Elevation, Site / Location Plan Proposed	Drawn By: AHW
Drawing No.: QR/1401	Checked By: