


- NOTE
1. DRAWINGS MUST NOT BE SCALED; WORK ONLY TO FIGURED DIMENSIONS
  2. CHECK ALL DIMENSIONS ON SITE BEFORE ORDERING MATERIALS OR PUTTING WORK IN HAND
  3. SHOP DRAWINGS OF MANUFACTURED ITEMS MUST BE APPROVED BY THE ARCHITECTS BEFORE WORK IS PUT IN HAND
  4. DIMENSIONS MUST BE VERIFIED ON SITE BEFORE PREPARATION OF SHOP DRAWINGS
  5. THE ARCHITECT MUST BE NOTIFIED OF ANY DISCREPANCIES IMMEDIATELY
  6. IF IN DOUBT ASK!




East Elevation  
Scale: 1:50

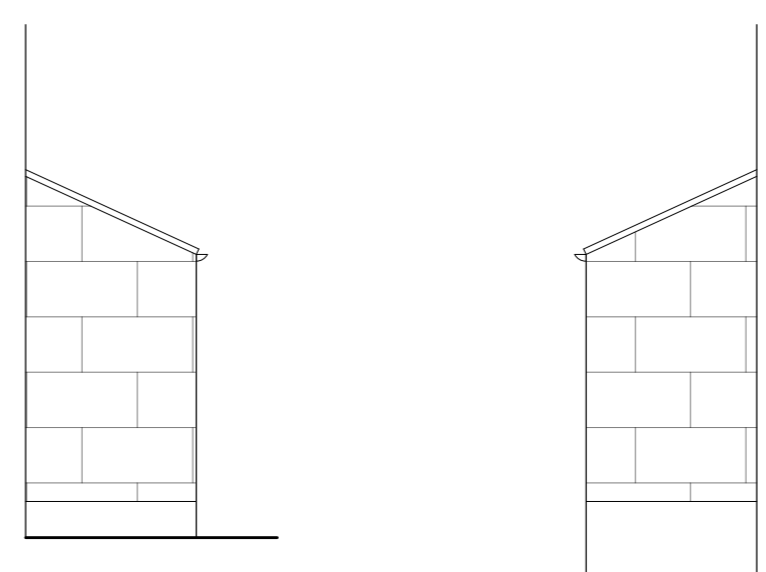


WC South Elevation  
Scale: 1:50

WC North Elevation  
Scale: 1:50

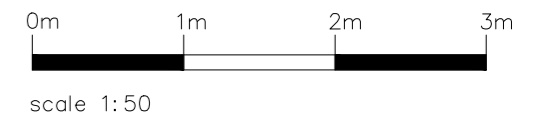

South Elevation  
Scale: 1:50

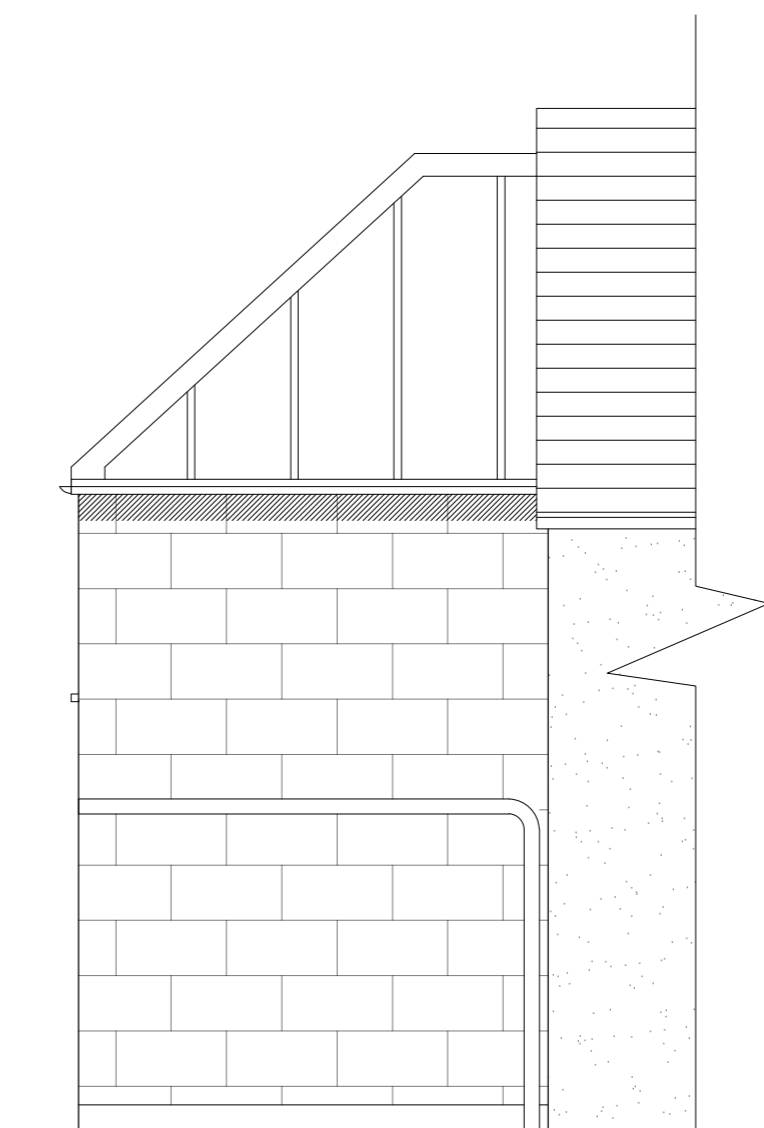

Partial North Elevation  
Scale: 1:50

P1 17:11:23 Issued for Planning  
revisions

# PLANNING

**MORE THAN PRETTY PICTURES**  
ARCHITECTS

tel: 07969355994  
matthew@mtpa.co.uk

client  
**Mr & Mrs Hussey**

job title  
**Linden House, Hall Street  
Long Melford**

drawing title  
**Existing Elevations**

scale <b>1:50 @A2</b>	drawn by <b>MS</b>	date <b>June 23</b>
--------------------------	-----------------------	------------------------

sheet / layout number <b>23-103-SE-300</b>	rev <b>P1</b>
---	------------------