


notes:
Contractors must verify dimensions and information on site before commencing any work. Do not scale from drawing.

rev:	date:	details:
P0	22/10/23	first issue for comments
P1	03/11/23	bin area alt.
-	05/12/23	preliminary status removed




elev. 1

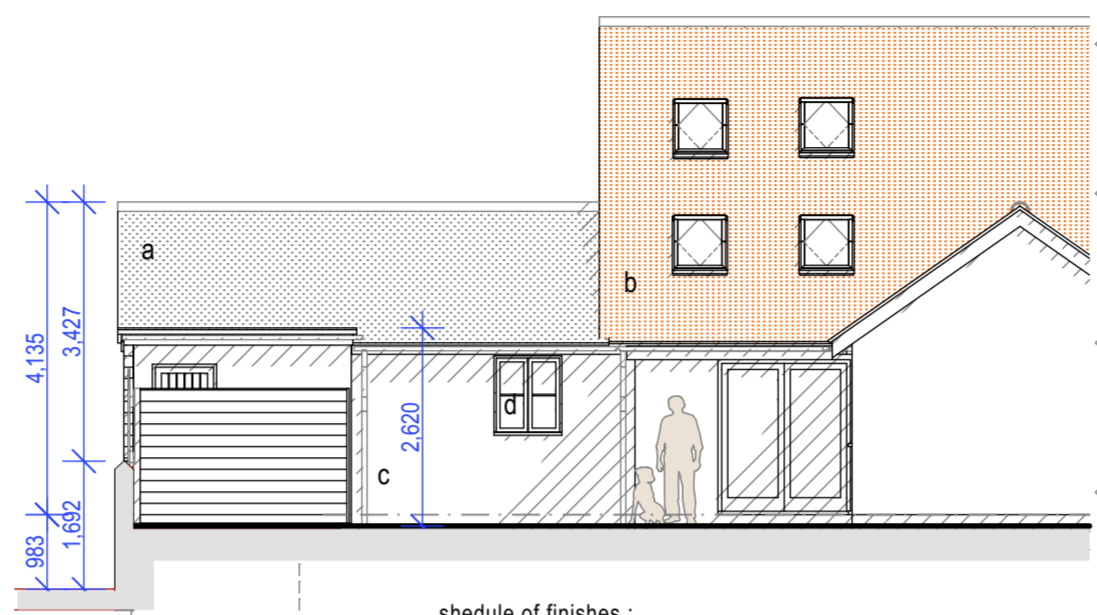

elev. 3


shedule of finishes :
a: existing natural slate roof finishes
b: existing clay tiles
c: existing existing render wall finish
d: existing window frames, white PVC-u
e: proposed wall finish of natural slate vertical cladding

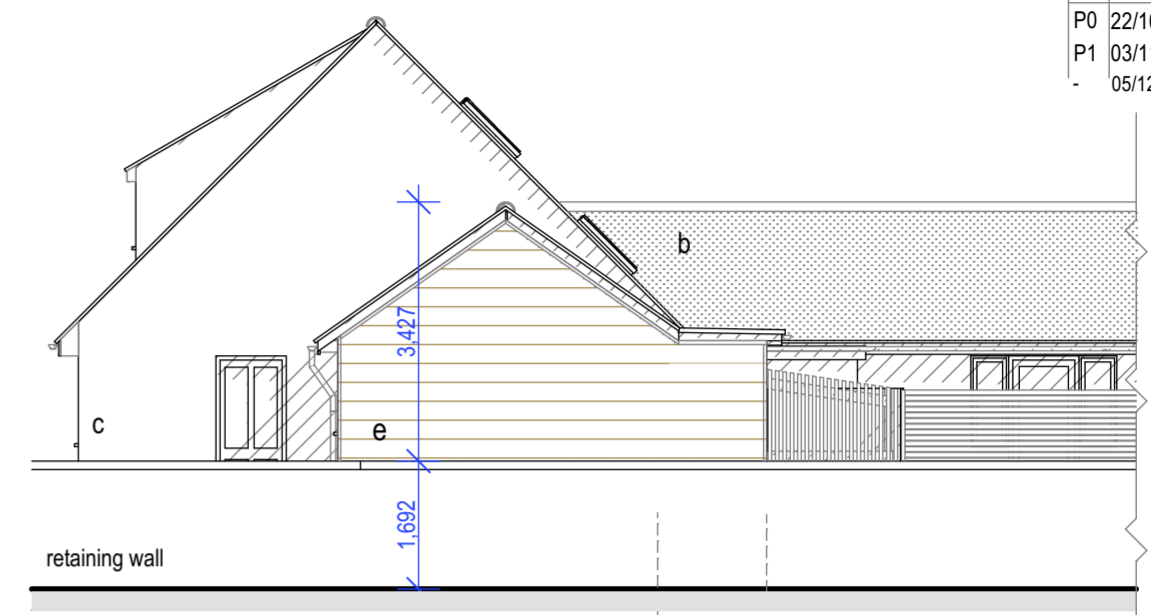

elev. 4



elevations 1:100

1:100

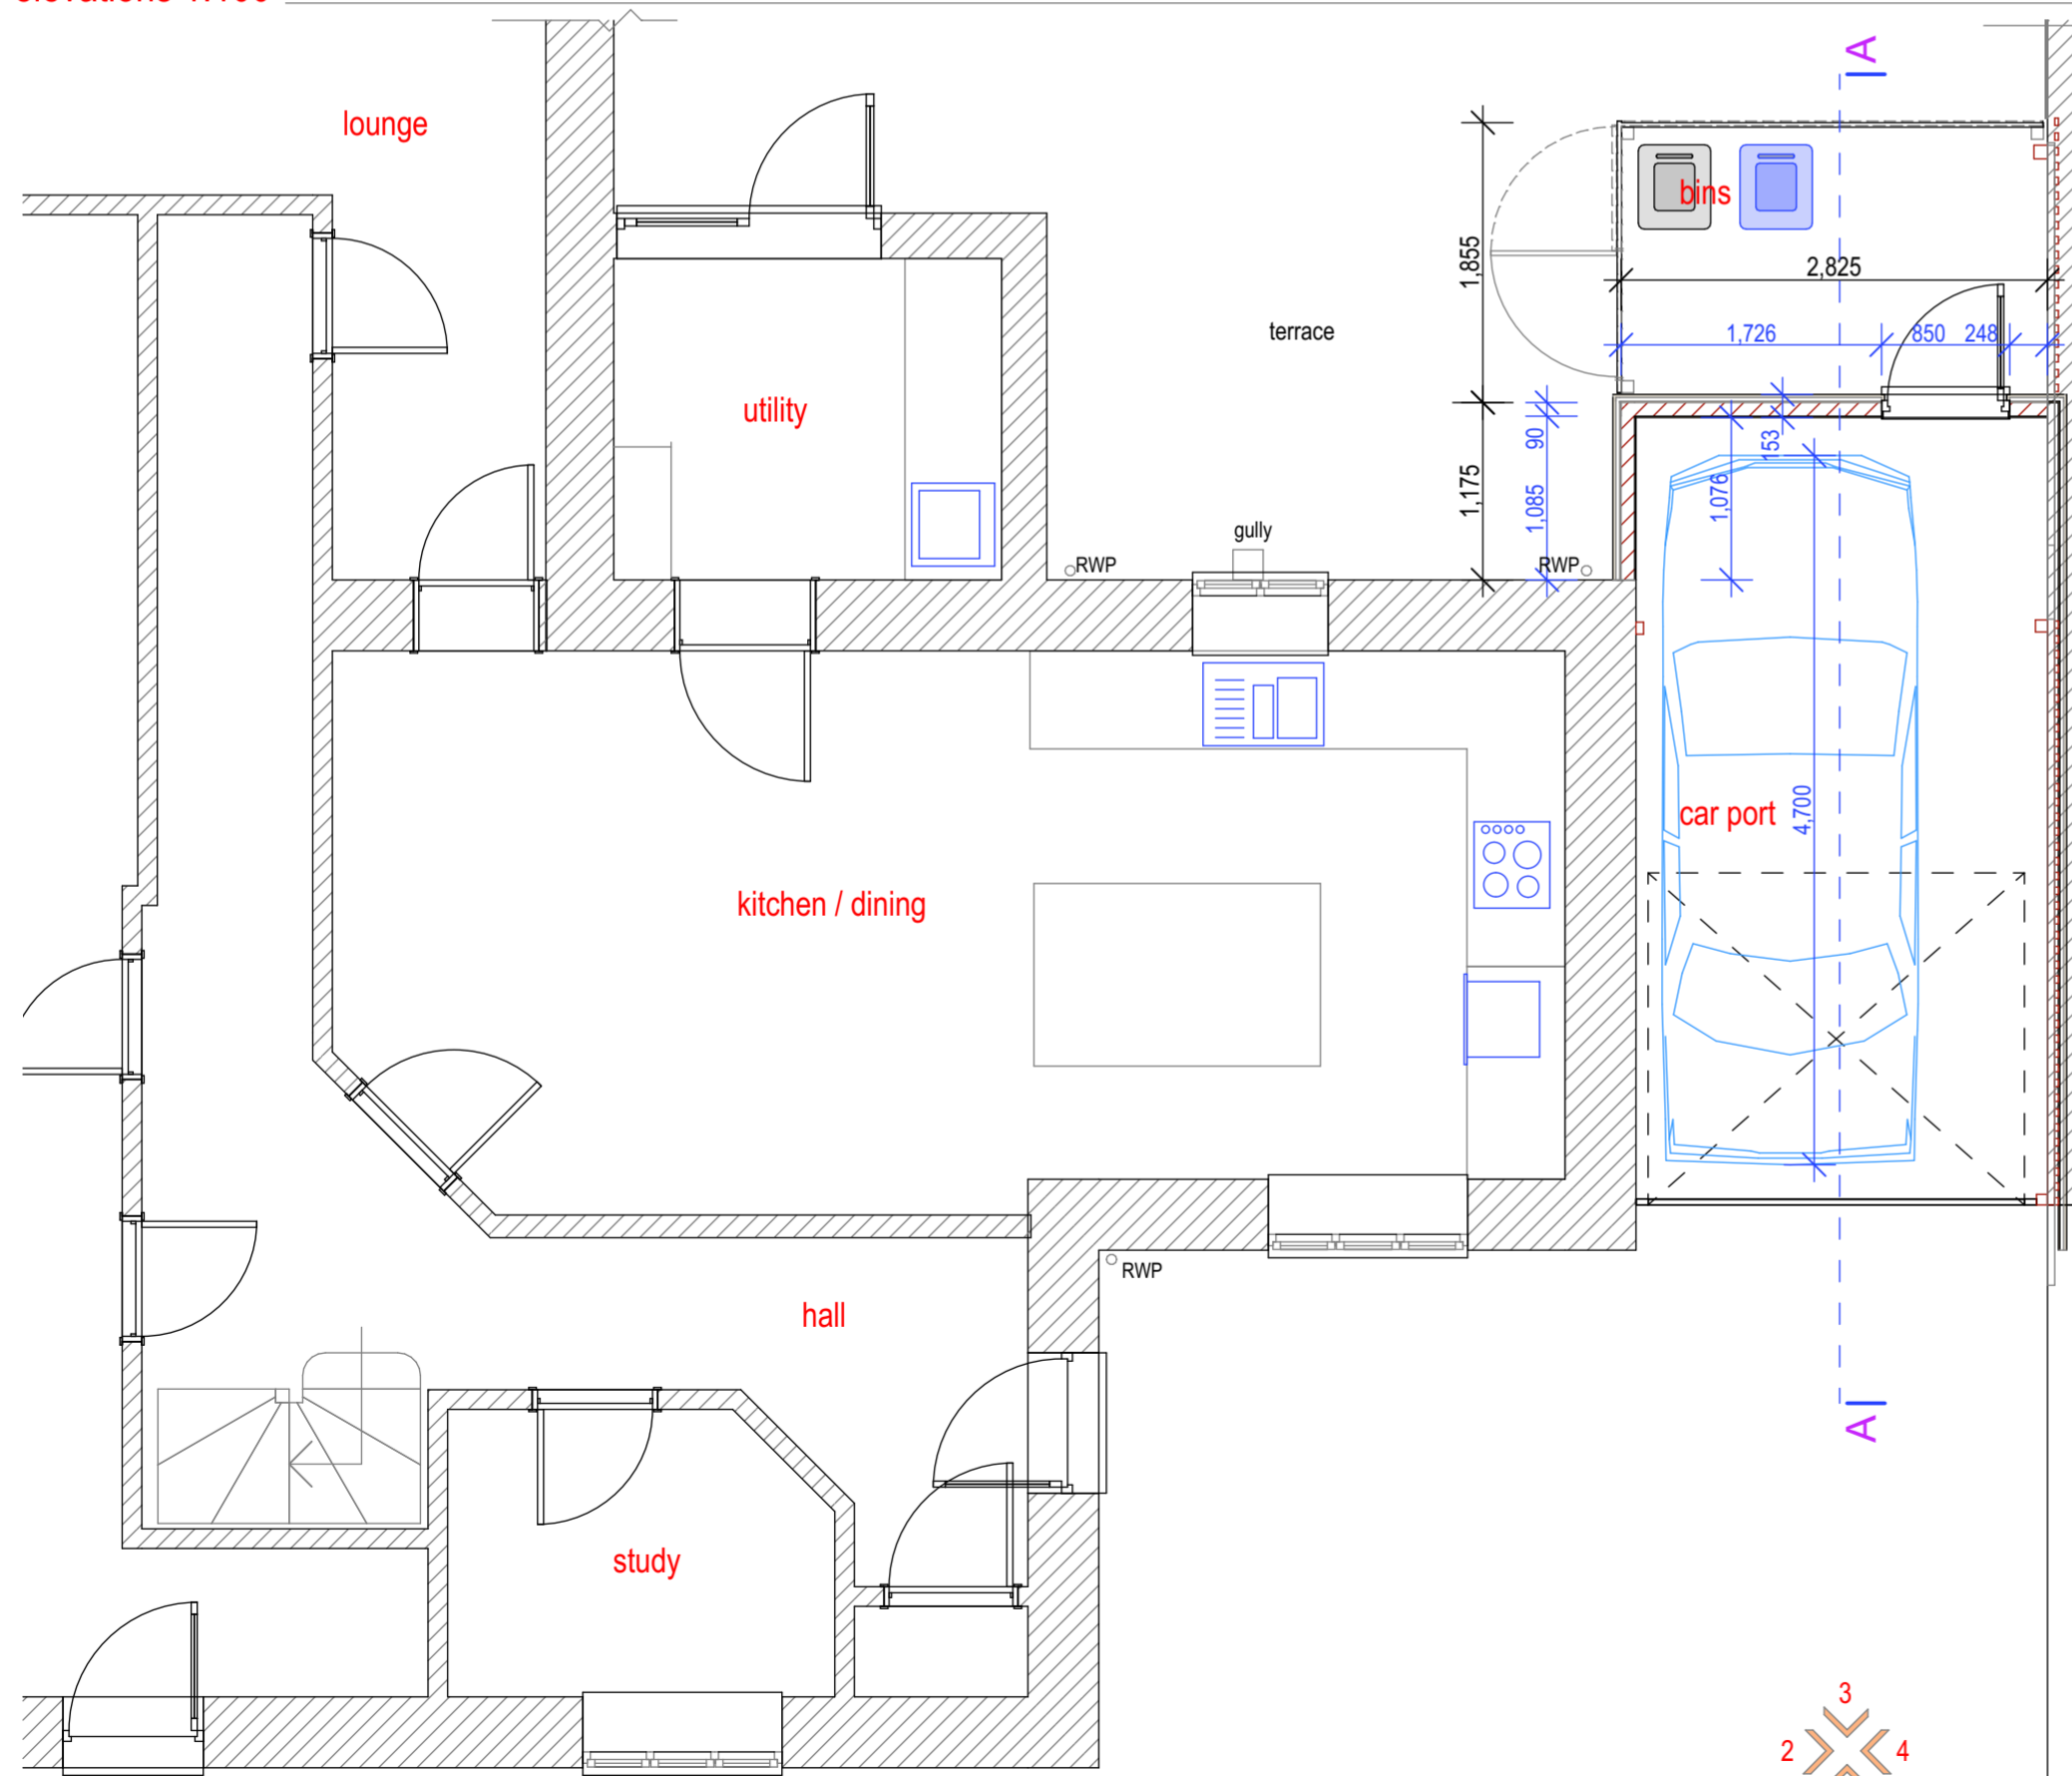


Ground floor plan 1:50

0 2m
1:50

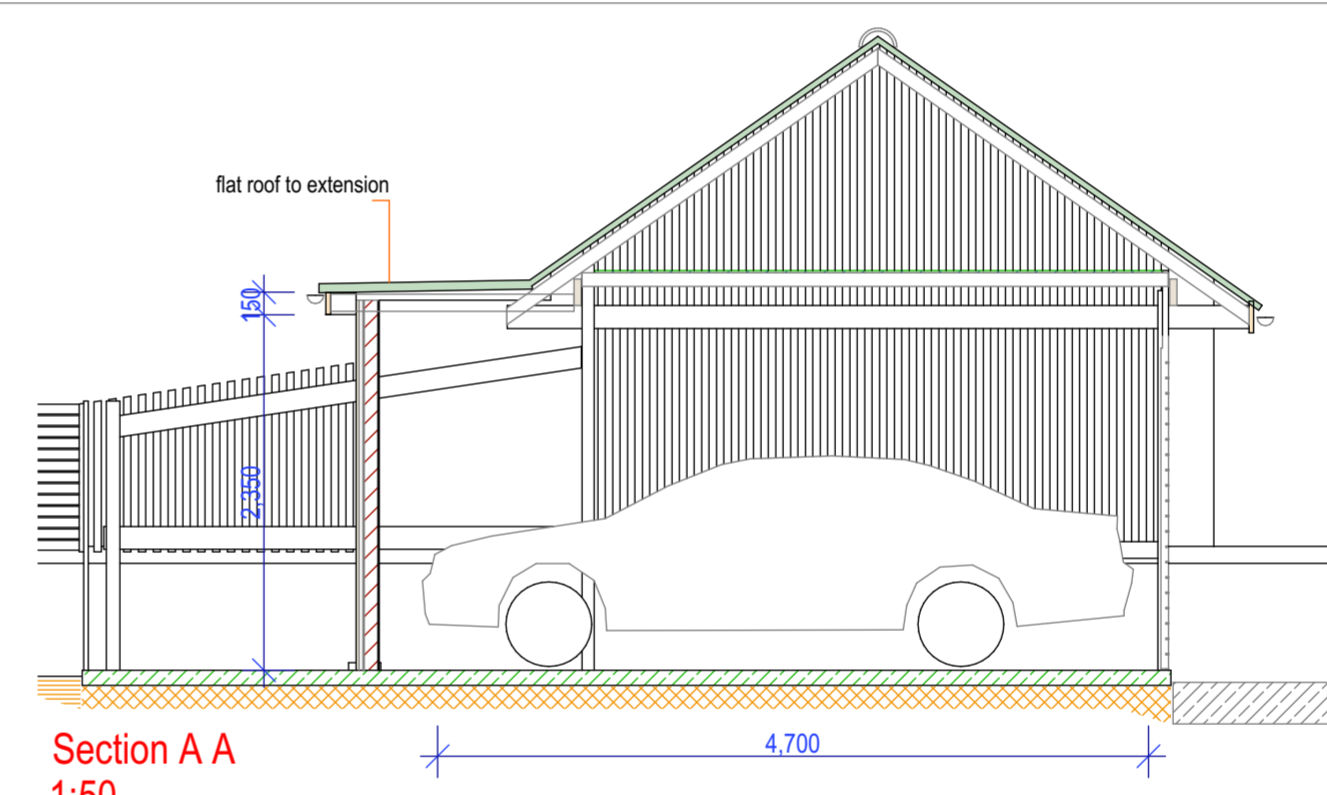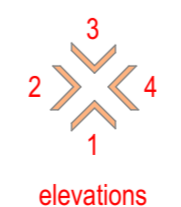

Section A A
1:50

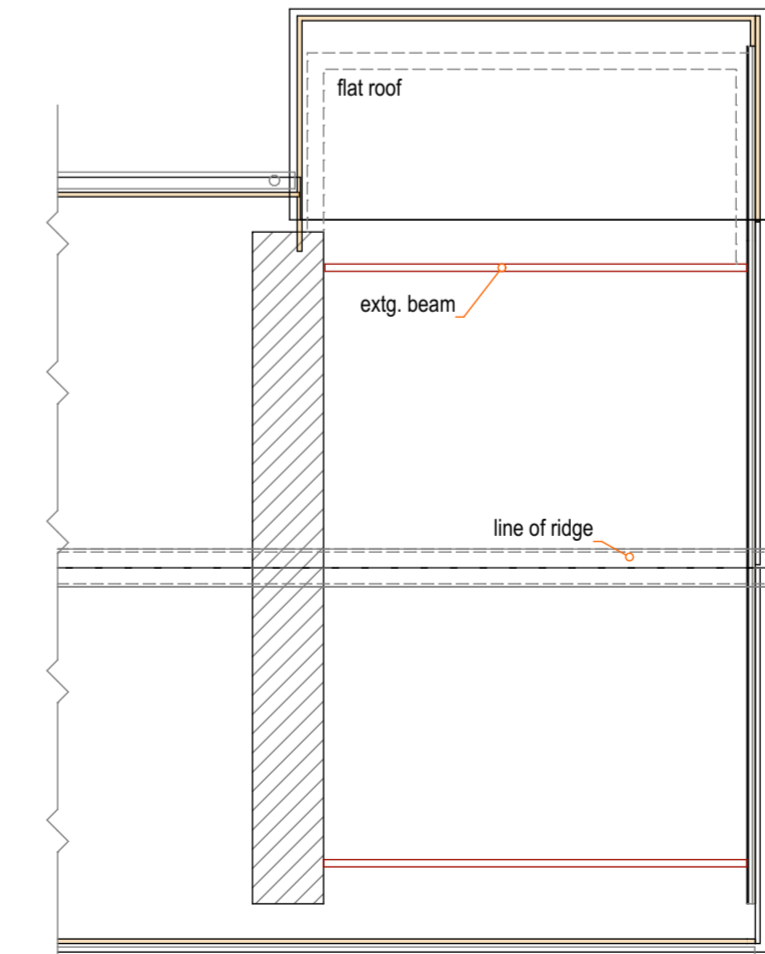

Roof plan 1:50

MARK SWIFT
design ltd.

t: 01787 377154
e: markswift@email.com

client :
Mr & Mrs R Mawford

project :
**proposed alterations
Rowan Cottage
The Common
Lavenham**

drawing :
plans as proposed

planning g a
scale: as shown drg size: A2

date: 12-23 drn.: ms

job no.:	drg. no.:	rev.:
06-22		02