


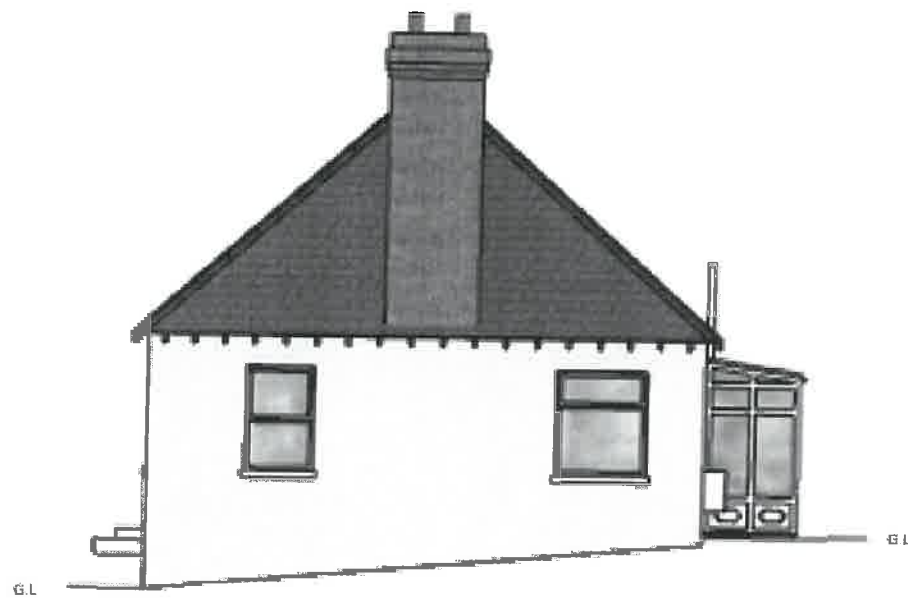


West Elevation



South Elevation



North Elevation

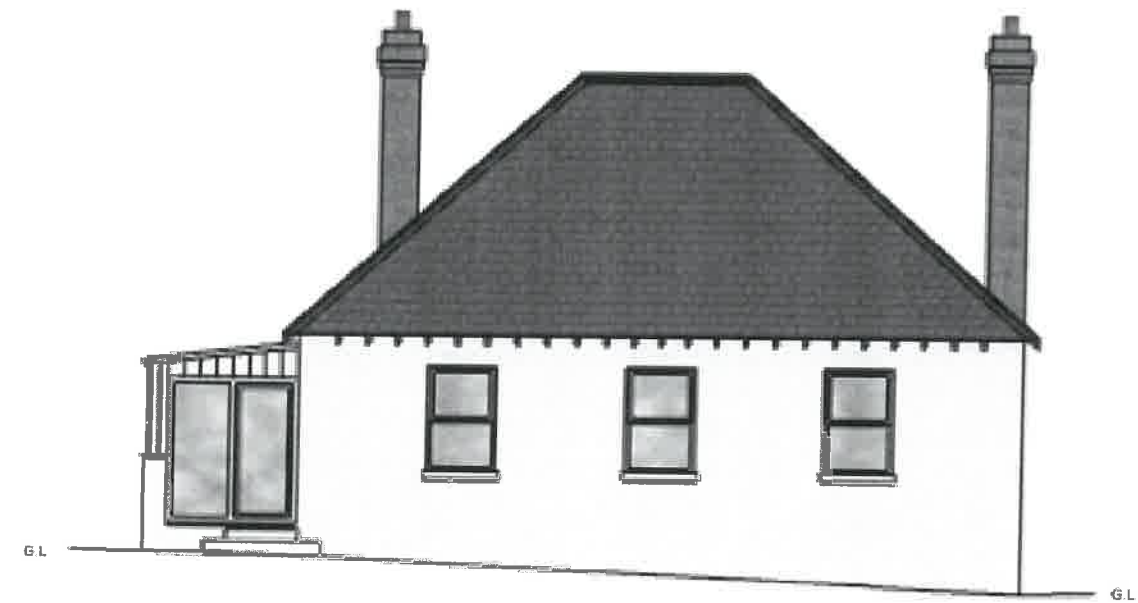


East Elevation

Scale 1:100



0M

10M

Drawing Title <b>24 Millway                  Bradninch, Devon                  EX5 4NL</b>			Drawing No. <b>Existing Elevations</b>		Description * The existing property consists of a rendered double brick cavity wall with a diamond style fibre cement roof, other materials include upvc windows and upvc conservatory with cladded details.
Client Name <b>Mr C Hewitt</b>			Design by  <b>DESIGN</b> Planning And Design Specialist <small>Unit 10, The Mill, The Mill Lane, Bradninch, Devon, EX5 4NL                  Tel: 01392 821111</small>		
Date <b>Oct 2023</b>	Drawing No. <b>01</b>	Plan No. <b>A3</b>			