



Front Elevation (South) 1:100



Rear Elevation (North) 1:100

Outline Specification


Roof
Single Ply Membrane. Colour to be dark grey

Sundries
Rainwater gutters and downpipes to be half-round uPVC. Colour to be dark grey


Wall
Defined natural stone to external walling. Precast re-constitute stone coping and cill

Windows
Windows and doors to be proprietary dark grey frame with low E glazing. Proprietary flat roof light with aluminium clad, Velux or equal and approved, colour to be dark grey

External
New patio to consist of stone paving slabs to match existing

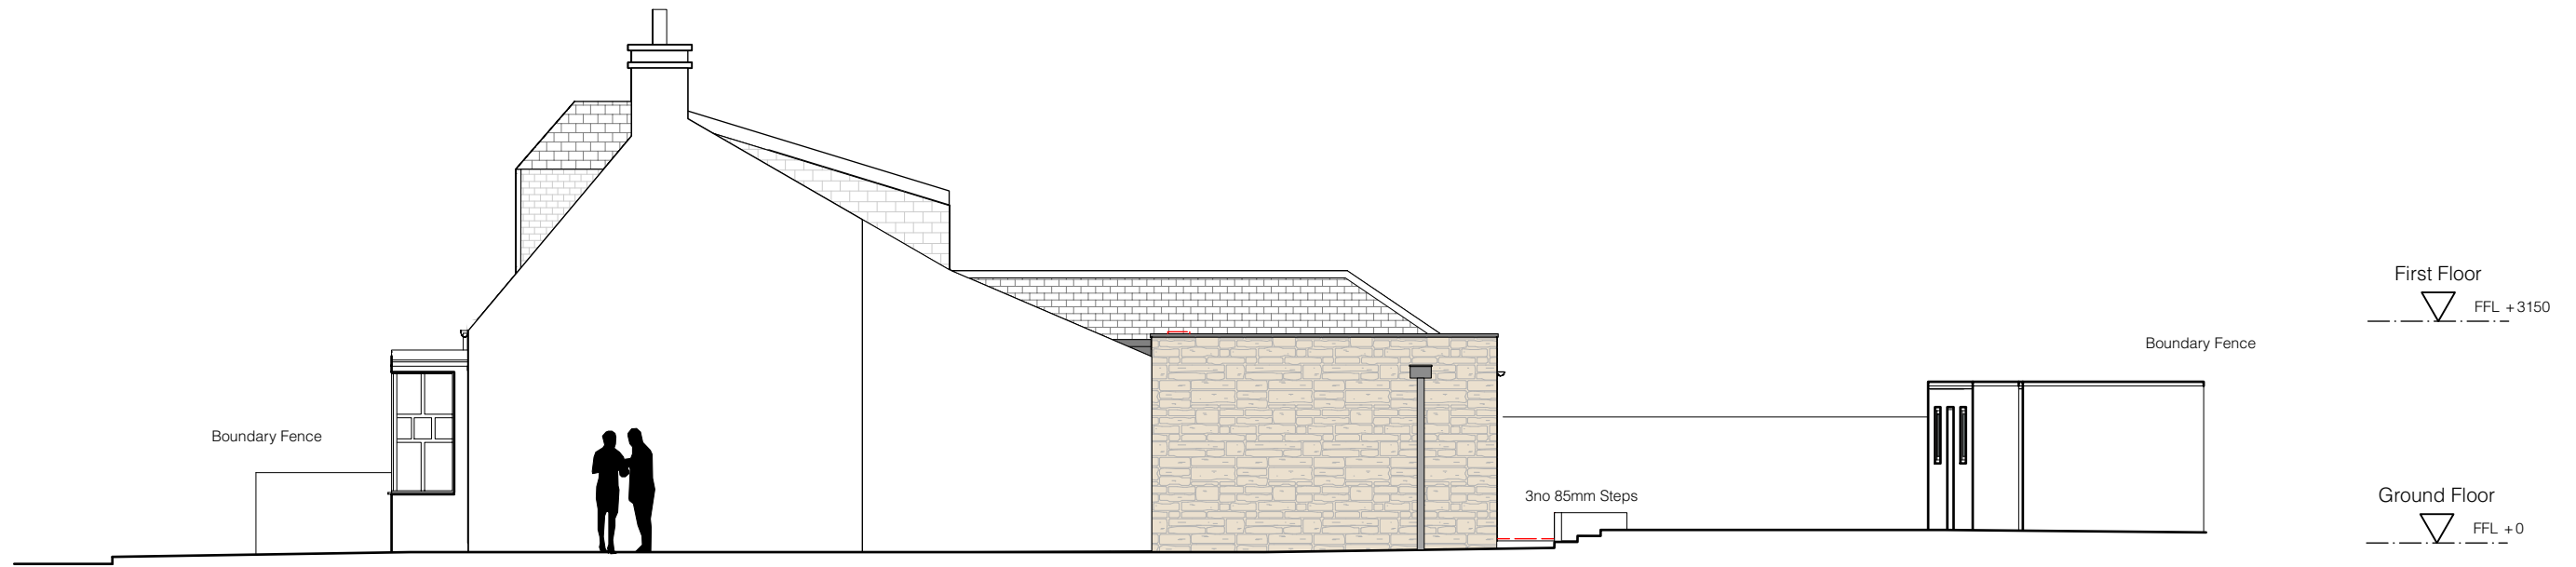

Gable Elevation (East) 1:100

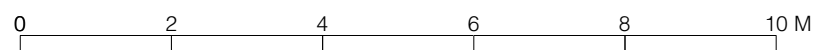

as Proposed

	revisions	project	Proposed Alterations to 81 Main Street Longforgan		title	Elevations As Proposed		job no.	2308	THE STUDIO 77 Main Street Longforgan Perthshire DD2 5EW T:01382 360378 mail@atelier-m.co.uk www.atelier-m.co.uk
		client	Mr and Mrs Philip McCallum		date	November 2023	scale	1:100@A3	dwg no.	
drawn	CG	checked	AM	rev.	A					Registered Office: 2 Westbank Road Longforgan Company No: 2 SC289842

This drawing is the copyright of Atelier-M Ltd. This drawing is to be read in conjunction with the consultant's drawings, any discrepancies must be referred to the architect.