



Ordnance Survey, (c) Crown Copyright 2023. All rights reserved. Licence number 100022432

## Site Location Plan 1:1250

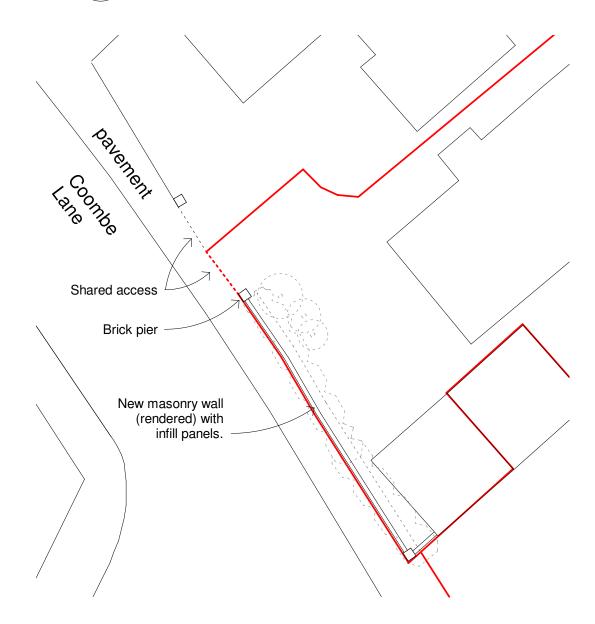

Site Plan - Proposed 1:200

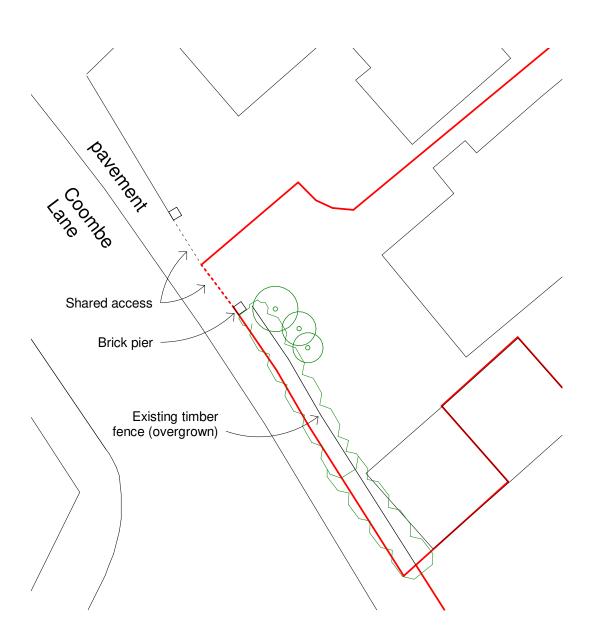

Site Plan - Existing 1:200

accepted for errors made by others in scaling from this drawing. All construction information should be taken from figured dimensions only. ALL DIMENSIONS AND **LEVELS TO BE VERIFIED BEFORE CARRYING OUT BUILDING WORK. ANY DISCREPANCIES TO BE** REPORTED
IMMEDIATELY. This drawing must be read in conjunction with the accompanying drawings, the project Specification and any

Responsibility is not

This drawing and information depicted herein is COPYRIGHT. No reproduction, or part thereof, is permitted without the written consent of Andrew Minto Architecture Ltd.

engineer's details.



Address:

68 Coombe Lane, Bristol, BS9 2AY

**Design Phase:** Planning

Date: November 2023

**Drawing No:** 

01

**Drawing Title:** 

Plans

Scale: As indicated@A3

**A3**