




BASEMENT FLOOR PLAN

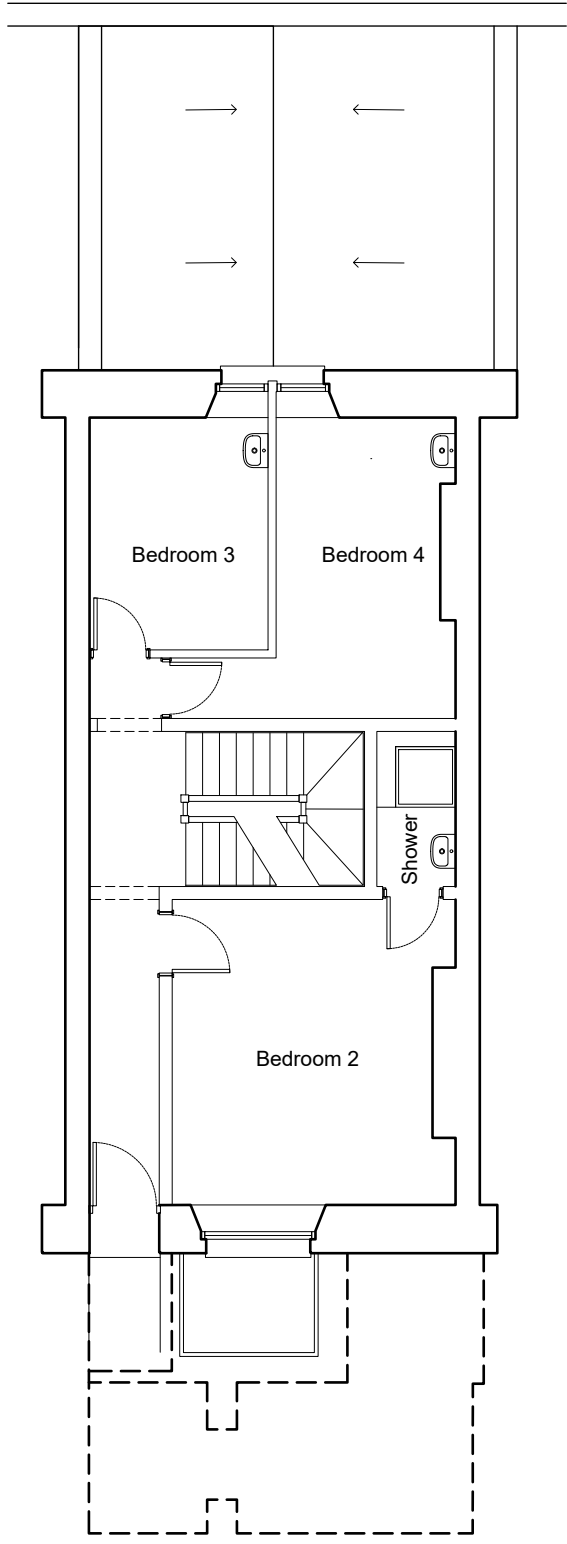

GROUND FLOOR PLAN

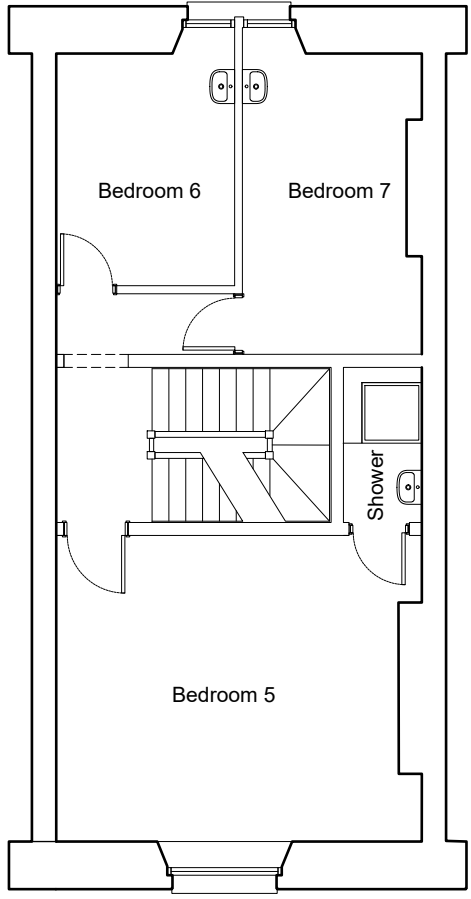

FIRST FLOOR PLAN

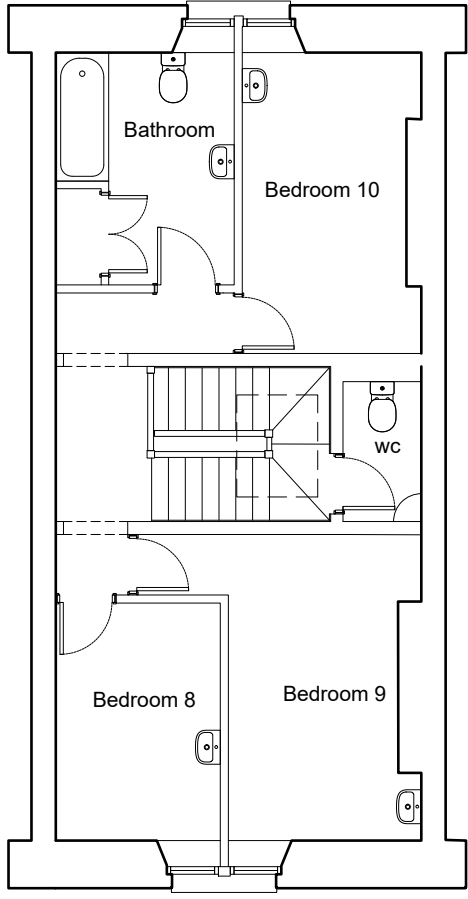

SECOND FLOOR PLAN

Project Title		Date		Description		Drawn		Checked		Rev.	
4 Sunderland Road		Oct 2023		Cedar Yard, 290A Gloucester Road, Bristol, BS7 8PD		AB		AT		/	
Clifton, Bristol				T 0117 942 82 86		E architecture@angusmEEK.co.uk					
Drawing Title		Scale		Project No.		Drawing No.		Rev.			
Floor Plans		1:100@A3		2801		E01					
Previous arrangement											

**ANGUS MEEK ARCHITECTS**

Not to be reproduced in part or whole, without consent. Any discrepancies to be reported to the architect. Contractors to verify all dimensions and sizes on site.