


TREES TO THE REMAINDER OF THE REAR GARDEN HAVE NOT BEEN SURVEYED AS TOO DISTANT FROM THE HOUSE

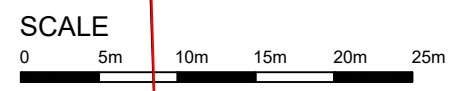


Site plan based upon measured drawings prepared 2022 by Marvin and Partners Ltd

SITE PLAN 1 : 500

LOCATION PLAN 1 : 2500

Ordnance Survey (c) Crown Copyright 2023. All rights reserved. Licence number 100022432

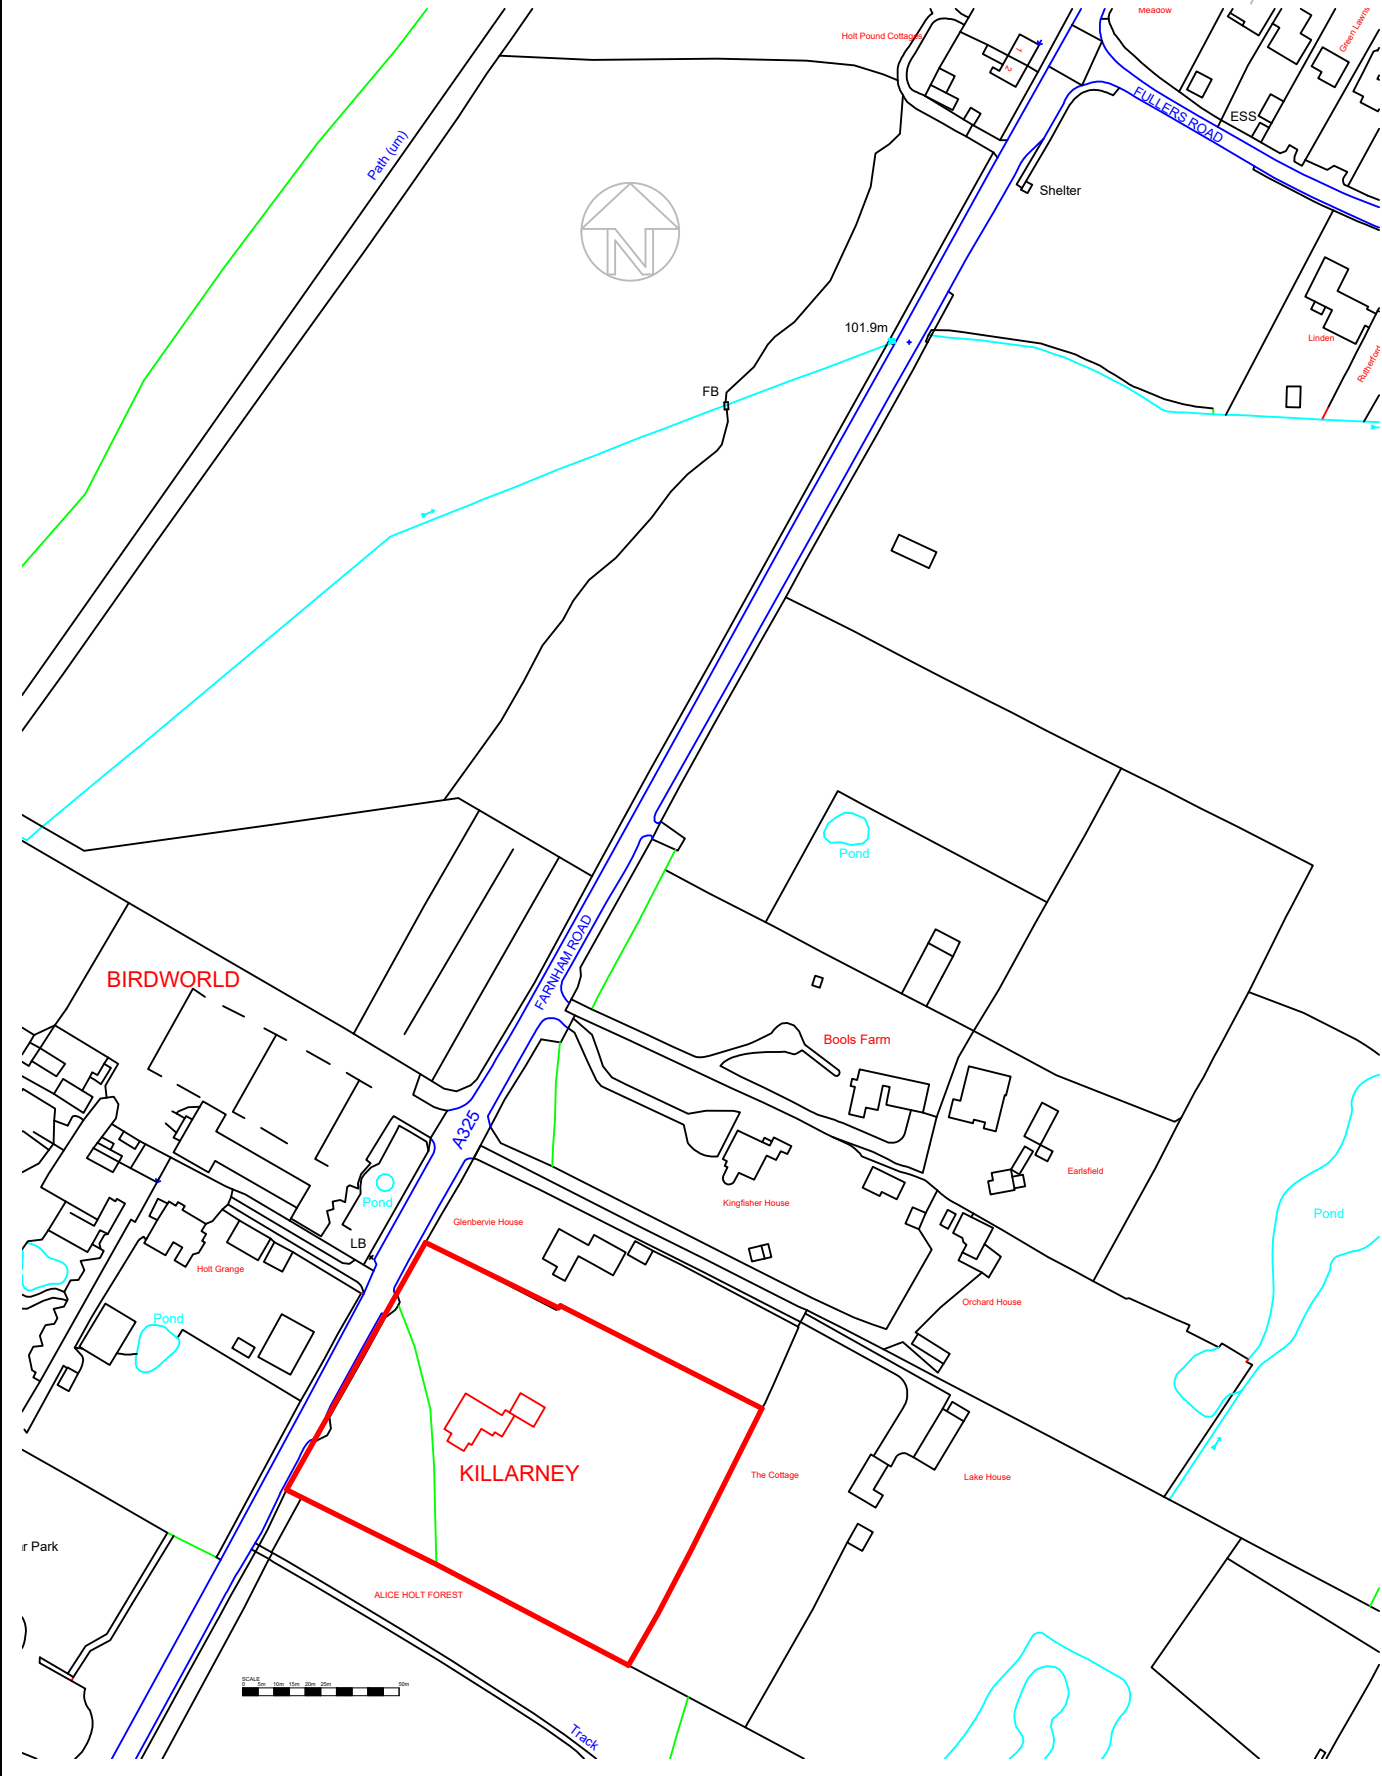

ARCHITECTURE  
 BUILDING SURVEYING  
 PROJECT MANAGEMENT  
 PRINCIPAL DESIGNERS

**MEM**  
**PROPERTY SERVICES**

Boogaloo House, Forest Glade  
 Rowledge, Farnham  
 Surrey, GU10 4DG

Tel: 01252 794610 07850 244466  
 e-mail: mem.boogaloo@gmail.com  
 www.mempropertyservices.co.uk

|                                                                             |                              |                      |
|-----------------------------------------------------------------------------|------------------------------|----------------------|
| property<br>KILLARNEY, FARNHAM ROAD<br>HOLT POUND, FARNHAM, SURREY GU10 4LE | scale<br>1 : 500<br>1 : 2500 | date<br>SEPT<br>2023 |
| client<br>MR & MRS R EATON                                                  | page<br>A3                   | revision             |
| title<br>SITE PLAN INDICATING TREES<br>IN VICINITY OF THE HOUSE AND DRIVE   | project no.<br>94312         | drawing no.<br>02    |