


Scale 1:1250 @ A3

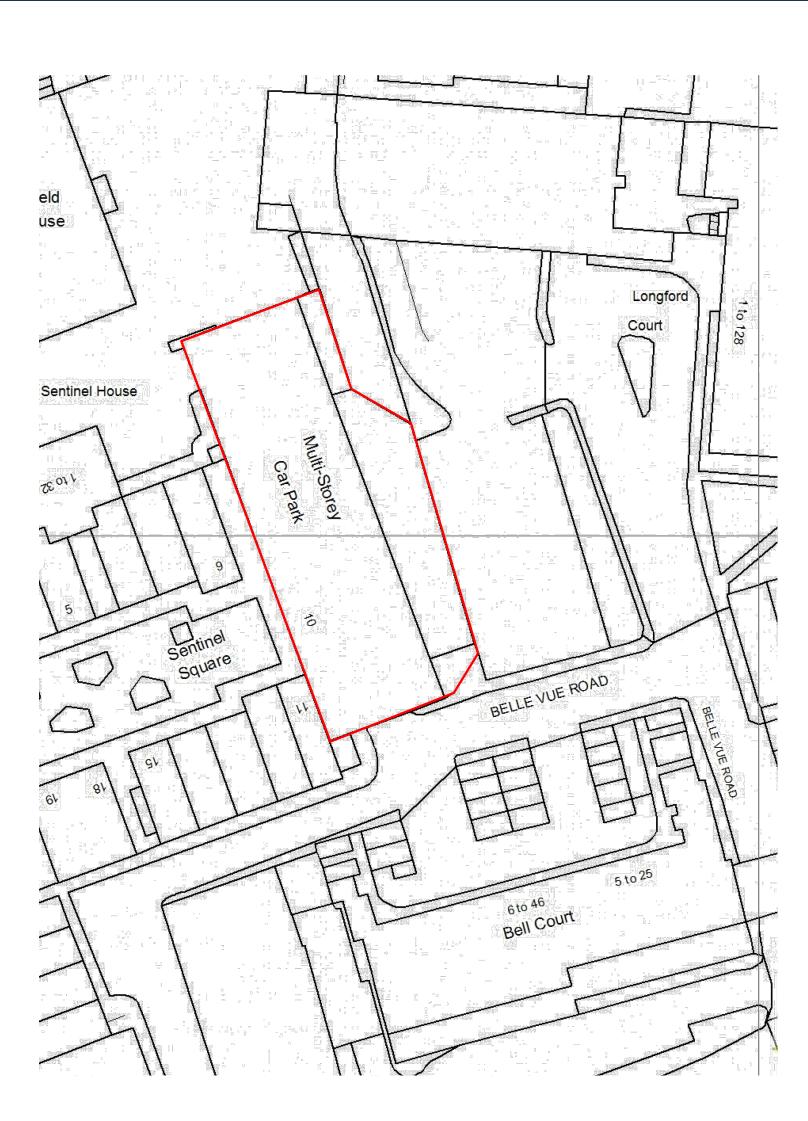

Rev No.

Notes:

Dwg No 010SE-A-06-001

Drawing Checked Existing Ground Floor Plan

Scale Issue Date 1:500 @ A3 04.10.2023

Project Address

10 Sentinel Square, Hendon. London, NW4 2EL