


Rev No.	Date	Description
---------	------	-------------

**Notes:**  
 Any inaccuracies or errors to be reported to the architect/surveyor immediately and prior to any work commencing. All dimensions to be verified on site. All work to comply with British Standards Code of practice. All external surfaces and materials to match existing. This drawing and all information provided within it is the copyright of UPP Consultants Ltd. and reproduction without prior consent is strictly forbidden.

Dwg No	010SE-A-06-001	Drawn	UPP
--------	----------------	-------	-----


Drawing	Proposed Ground Floor Plan	Checked	UPP
---------	----------------------------	---------	-----

Scale	1 : 100 @ A3	Issue Date	04.10.2023
-------	--------------	------------	------------

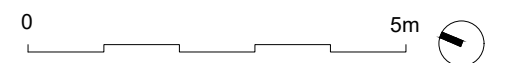

**Project Address**  
 10 Sentinel Square, Hendon, London, NW4 2EL

Client	Dominion Group (David)	Status	For Planning
--------	------------------------	--------	--------------

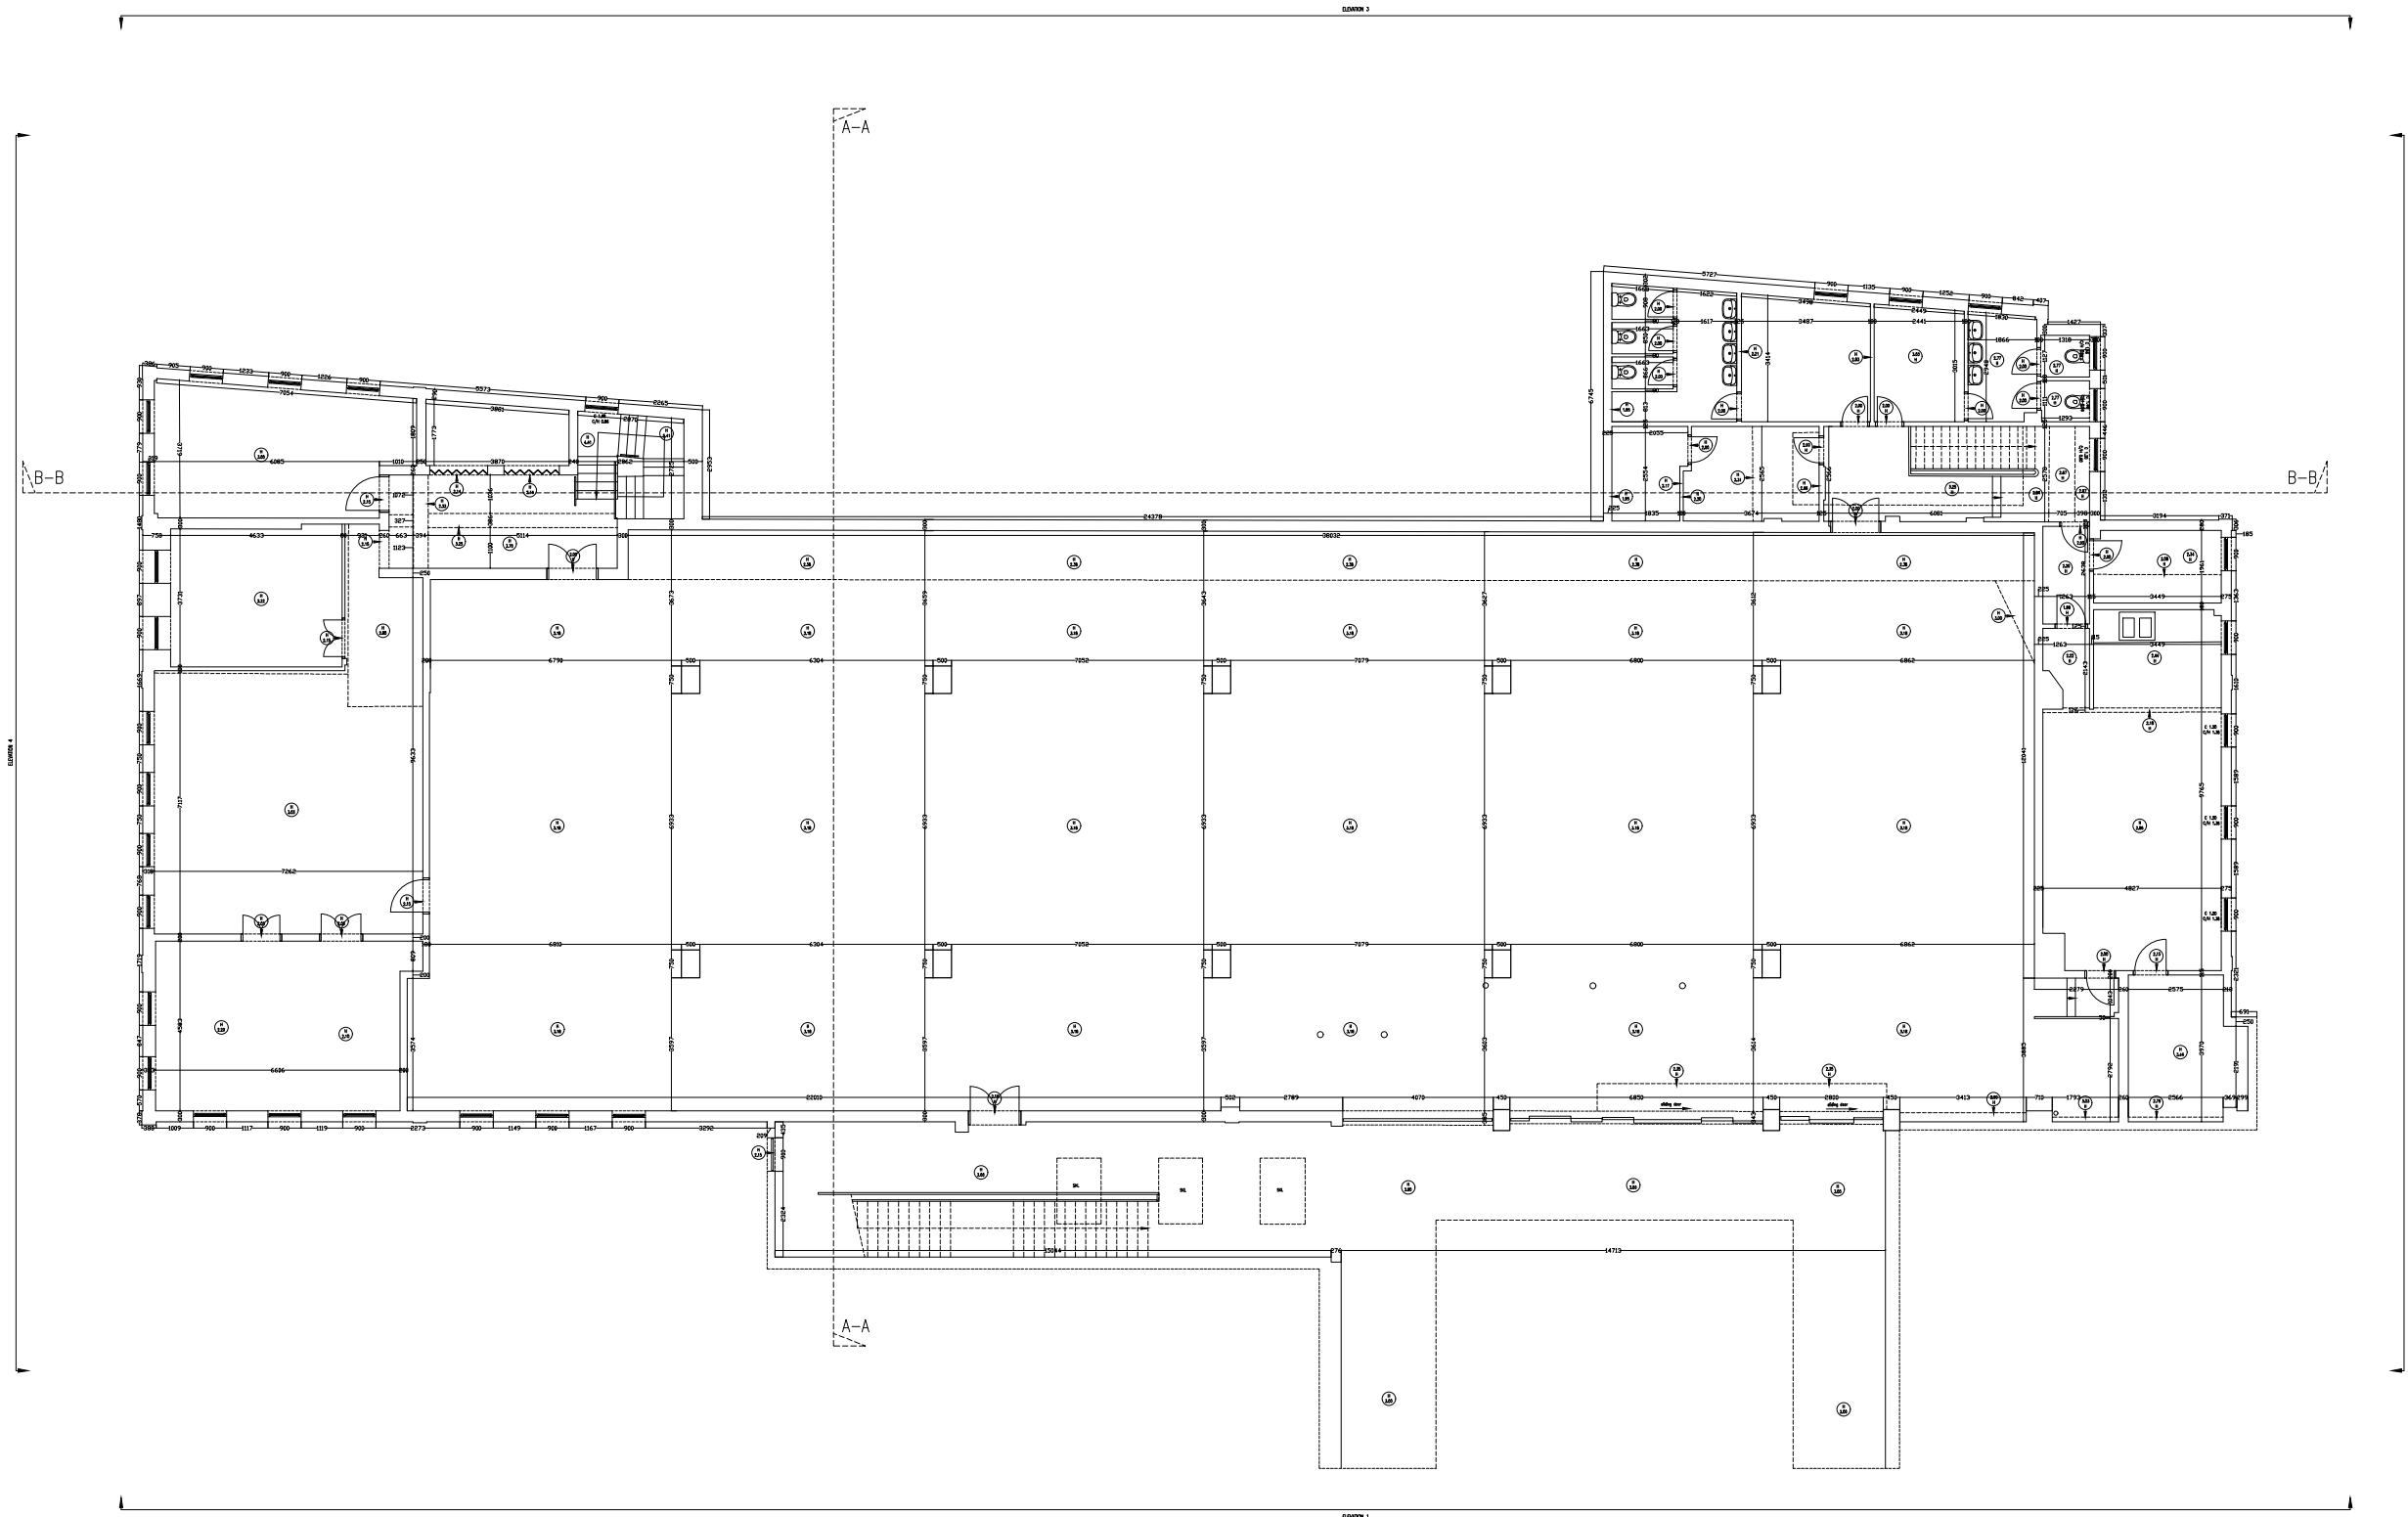

Rev No.	Date	Description
---------	------	-------------

**Notes:**  
 Any inaccuracies or errors to be reported to the architect/surveyor immediately and prior to any work commencing. All dimensions to be verified on site. All work to comply with British Standards Code of practice. All external surfaces and materials to match existing. This drawing and all information provided within it is the copyright of UPP Consultants Ltd. and reproduction without prior consent is strictly forbidden.

Dwg No. 010SE-A-06-001 Drawn by UPP


Drawing: Proposed First Floor Plan Checked by UPP

Scale: 1:100 @ A3 Issue Date: 04.10.2023



**Project Address:**  
 10 Sentinel Square, Hendon, London, NW4 2EL

**Client:** Dominion Group (David) **Status:** For Planning

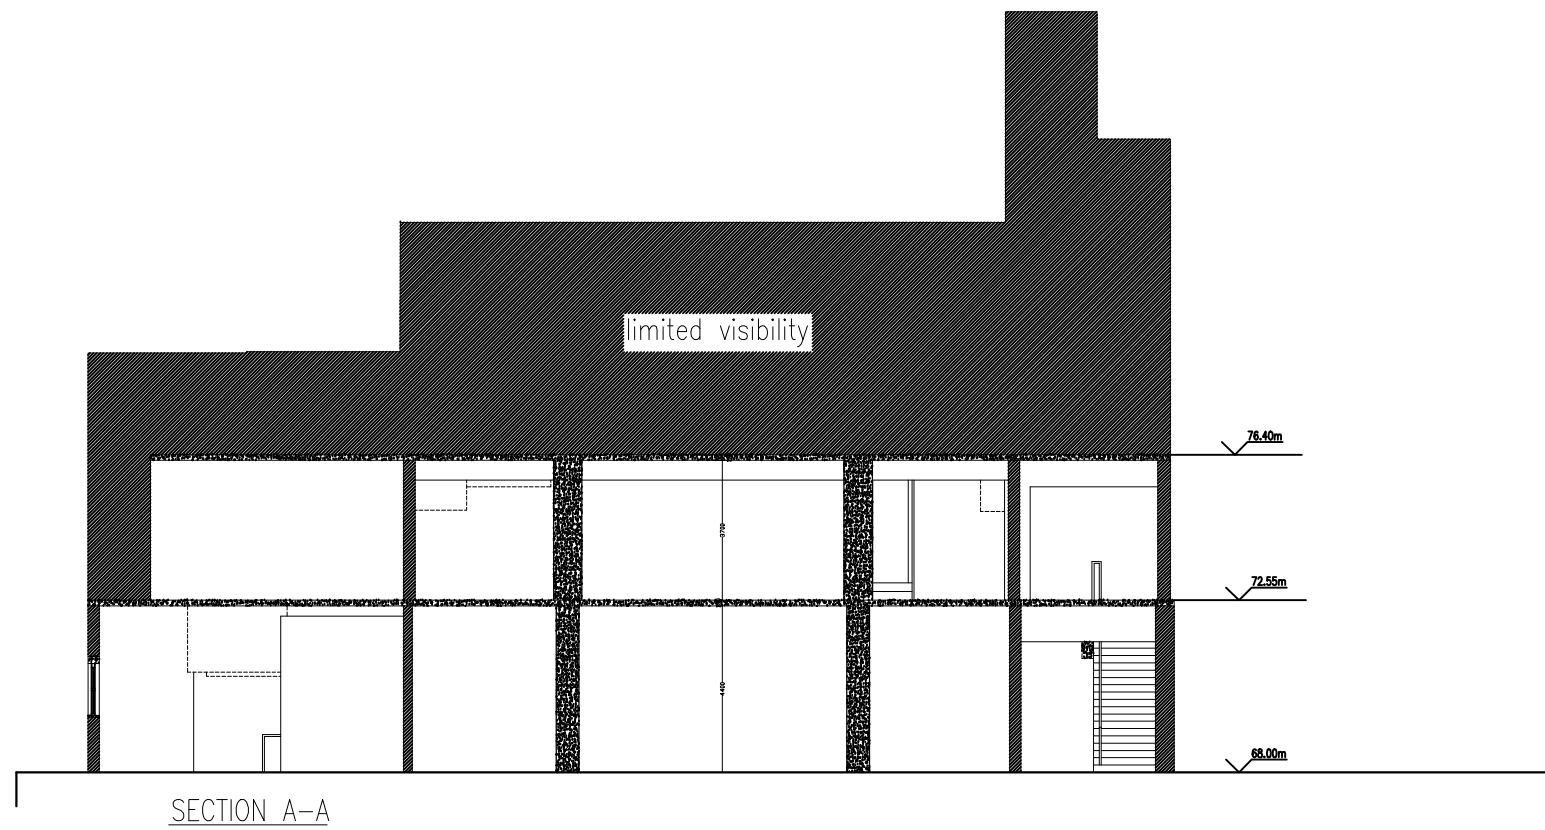

Rev No.	Date	Description
---------	------	-------------


Notes:

Any inaccuracies or errors to be reported to the architect/surveyor immediately and prior to any work commencing. All dimensions to be verified on site. All work to comply with British Standards Code of practice. All external surfaces and materials to match existing. This drawing and all information provided within it is the copyright of UPP Consultants Ltd. and reproduction without prior consent is strictly forbidden.

Dwg No	010SE-A-05-001	Drawn	UPP
--------	----------------	-------	-----

Drawing	Proposed Section A-A	Checked	UPP
---------	----------------------	---------	-----

Scale	1 : 100 @ A3	Issue Date	04.10.2023
-------	--------------	------------	------------

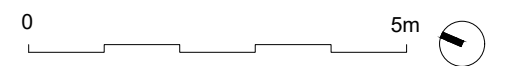

Project Address  
10 Sentinel Square, Hendon, London, NW4 2EL

Client	Dominion Group (David)	Status	For Planning
--------	------------------------	--------	--------------



SECTION B-B

Rev No.	Date	Description
---------	------	-------------

Notes:  
 Any inaccuracies or errors to be reported to the architect/surveyor immediately and prior to any work commencing. All dimensions to be verified on site. All work to comply with British Standards Code of practice. All external surfaces and materials to match existing. This drawing and all information provided within it is the copyright of UPP Consultants Ltd. and reproduction without prior consent is strictly forbidden.

Dwg No	010SE-A-05-002	Drawn	UPP
--------	----------------	-------	-----


Drawing	Proposed Section B-B	Checked	UPP
---------	----------------------	---------	-----

Scale	1 : 100 @ A3	Issue Date	04.10.2023
-------	--------------	------------	------------



Project Address  
 10 Sentinel Square, Hendon, London, NW4 2EL

Client	Dominion Group (David)	Status	For Planning
--------	------------------------	--------	--------------

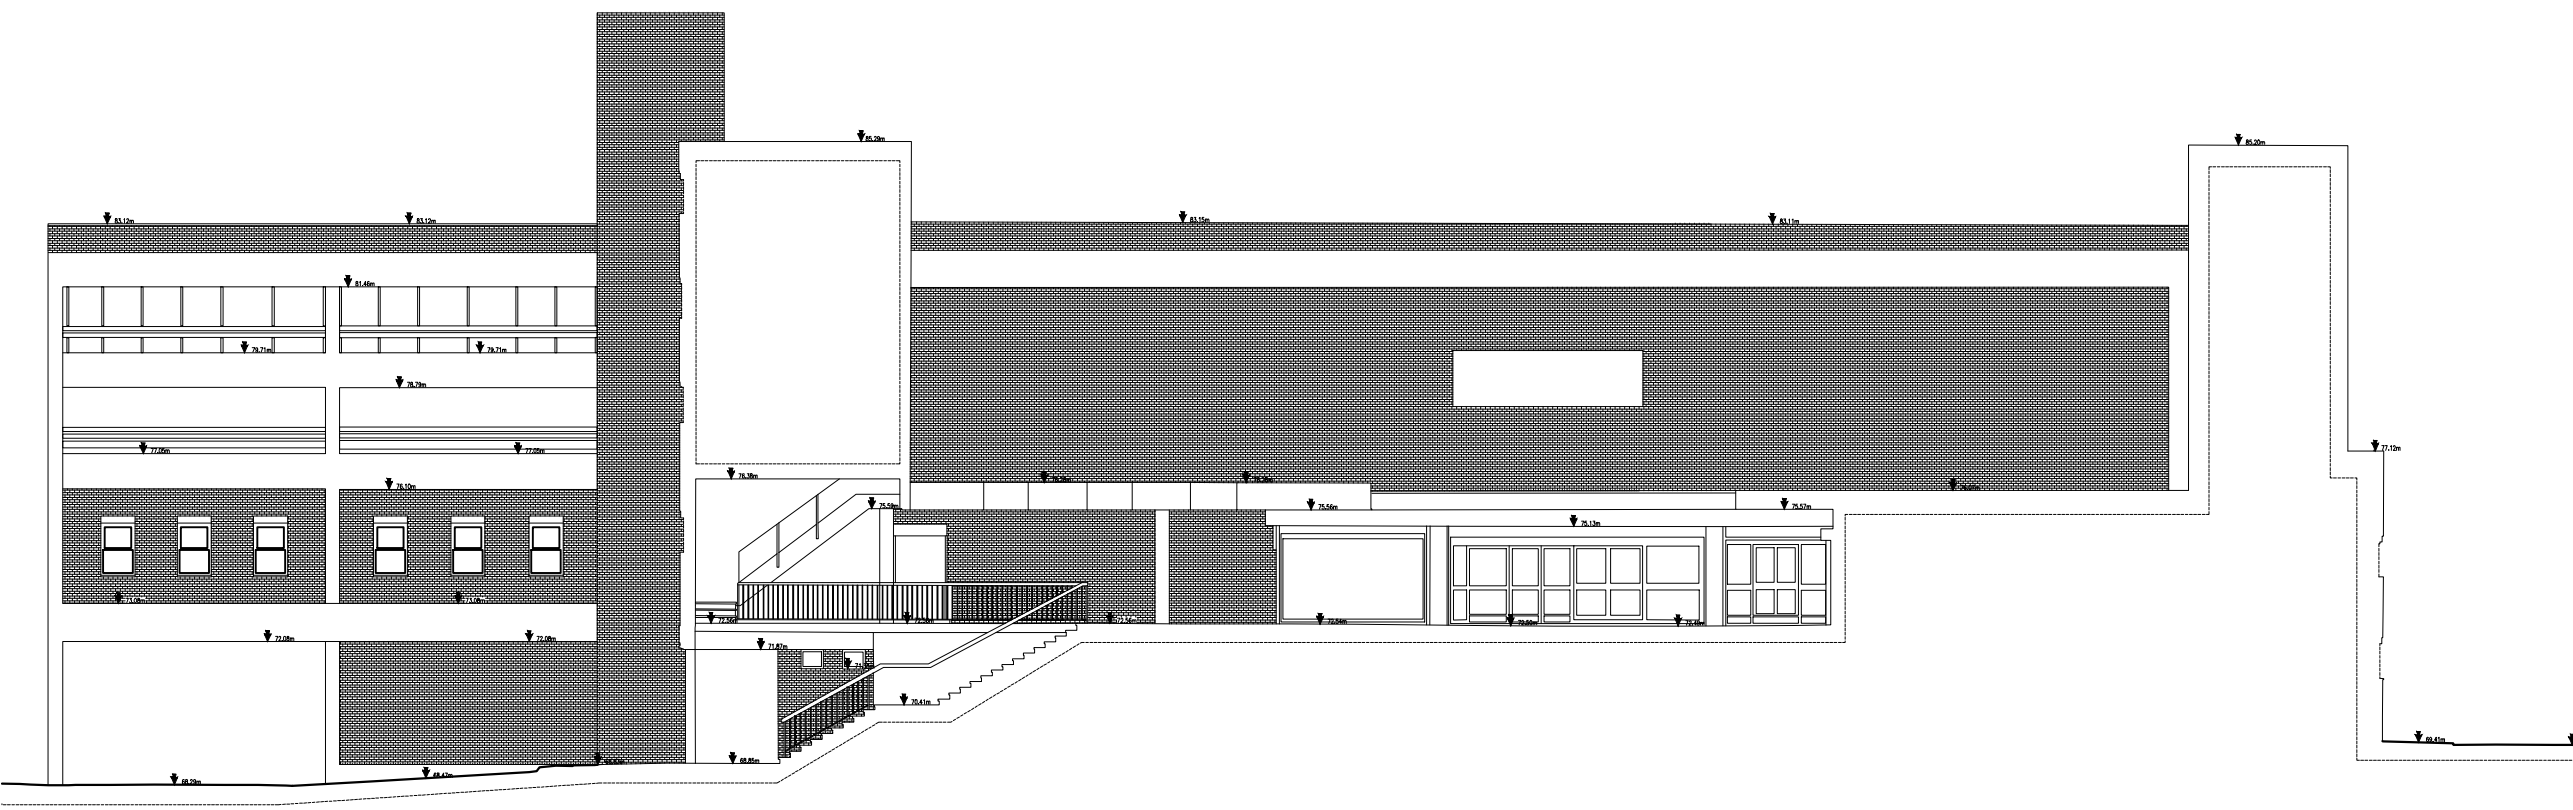

Rev No.	Date	Description
---------	------	-------------

Notes:  
 Any inaccuracies or errors to be reported to the architect/surveyor immediately and prior to any work commencing. All dimensions to be verified on site. All work to comply with British Standards Code of practice. All external surfaces and materials to match existing. This drawing and all information provided within it is the copyright of UPP Consultants Ltd. and reproduction without prior consent is strictly forbidden.

Dwg No	010SE-A-06-001	Drawn	UPP
--------	----------------	-------	-----


Drawing	Proposed Elevation 1	Checked	UPP
---------	----------------------	---------	-----

Scale	1 : 100 @ A3	Issue Date	04.10.2023
-------	--------------	------------	------------



Project Address  
 10 Sentinel Square, Hendon, London, NW4 2EL

Client	Dominion Group (David)	Status	For Planning
--------	------------------------	--------	--------------

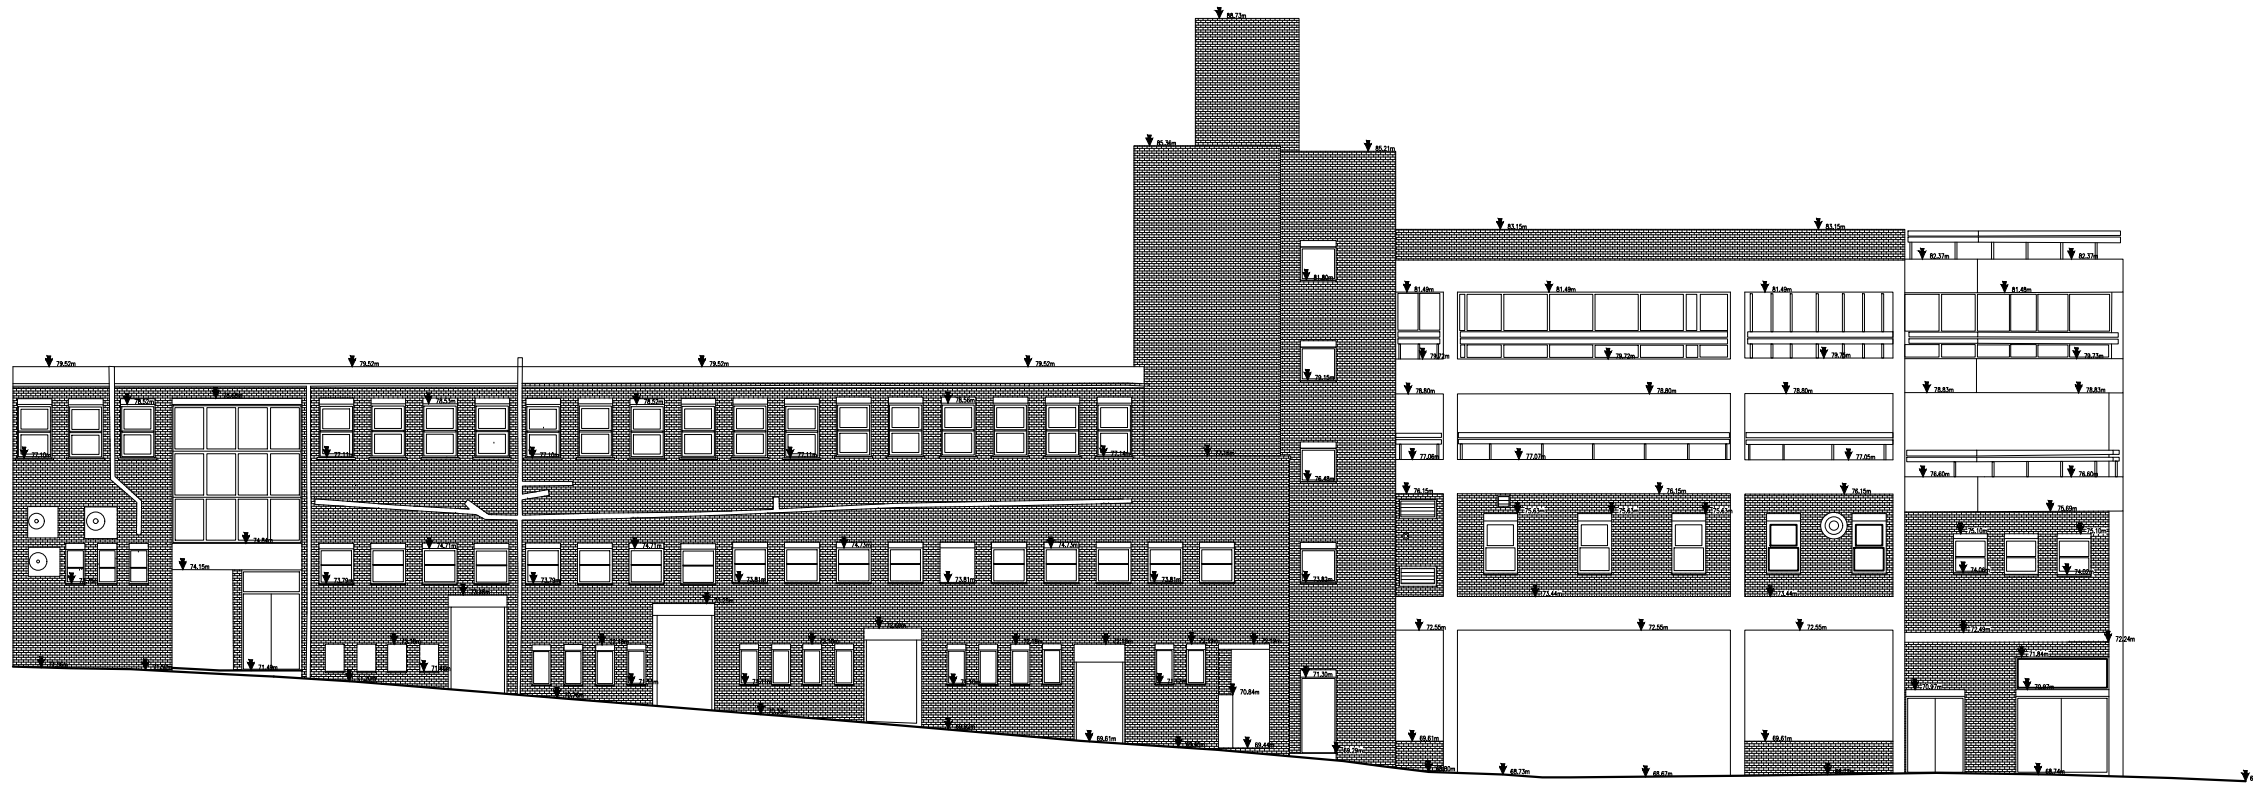

Rev No.	Date	Description
---------	------	-------------

Notes:

Any inaccuracies or errors to be reported to the architect/surveyor immediately and prior to any work commencing. All dimensions to be verified on site. All work to comply with British Standards Code of practice. All external surfaces and materials to match existing. This drawing and all information provided within it is the copyright of UPP Consultants Ltd. and reproduction without prior consent is strictly forbidden.

Dwg No	010SE-A-06-001	Drawn	UPP
--------	----------------	-------	-----

Drawing	Proposed Elevation 2	Checked	UPP
---------	----------------------	---------	-----

Scale	1 : 100 @ A3	Issue Date	04.10.2023
-------	--------------	------------	------------




Project Address  
10 Sentinel Square, Hendon, London, NW4 2EL

Client	Dominion Group (David)	Status	For Planning
--------	------------------------	--------	--------------

www.upp-planning.co.uk  
info@upp-planning.co.uk  
0208 202 9996  
Atrium, Stables Market, Chalk  
Farm Road, London, NW1 8AH



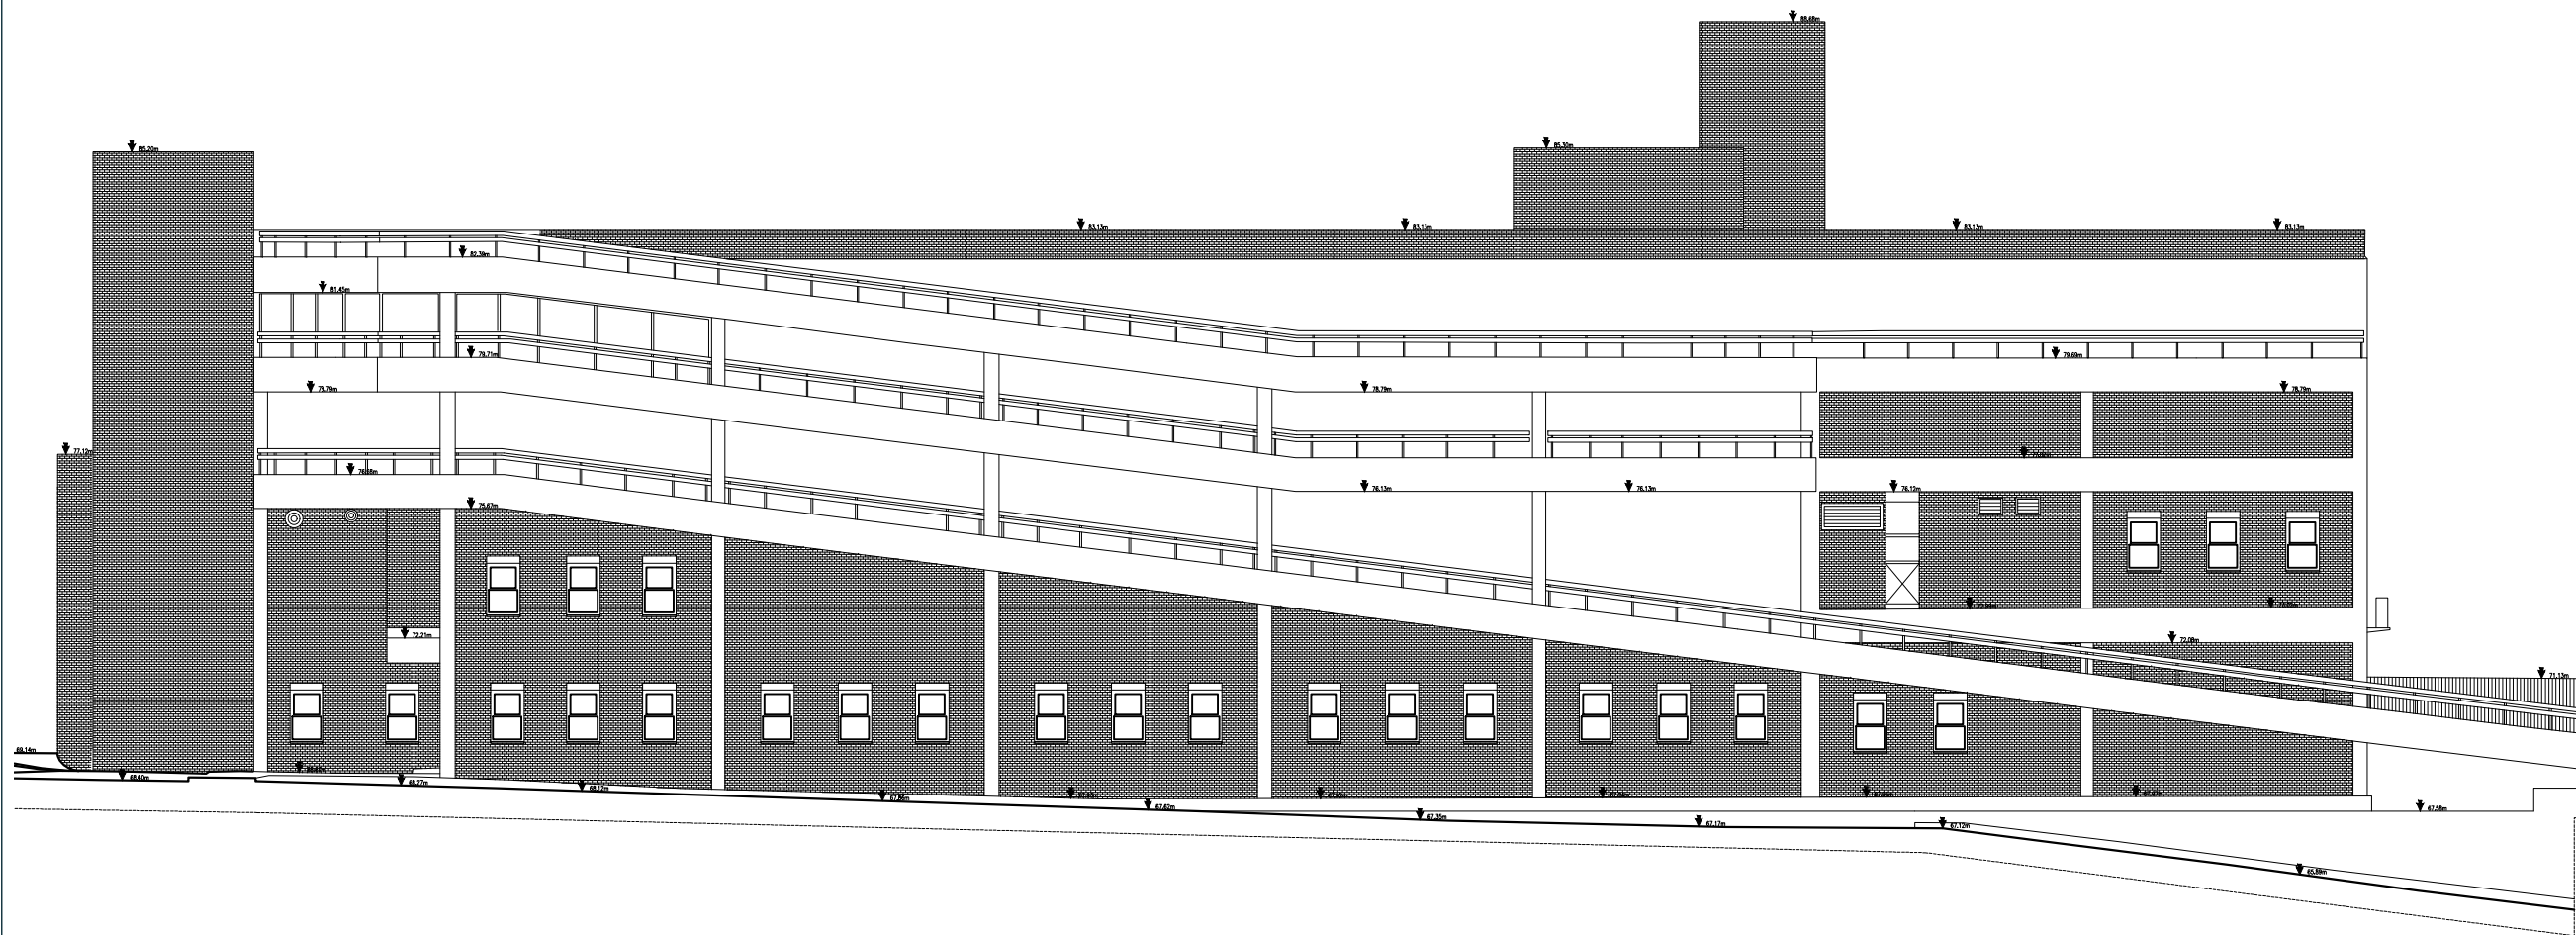


Rev No.	Date	Description
---------	------	-------------

Notes:  
 Any inaccuracies or errors to be reported to the architect/surveyor immediately and prior to any work commencing. All dimensions to be verified on site. All work to comply with British Standards Code of practice. All external surfaces and materials to match existing. This drawing and all information provided within it is the copyright of UPP Consultants Ltd. and reproduction without prior consent is strictly forbidden.

Dwg No	Drawn
010SE-A-06-001	UPP


Drawing	Checked
Proposed Elevation 3	UPP

Scale	Issue Date
1 : 100 @ A3	04.10.2023

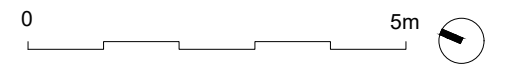

Project Address  
 10 Sentinel Square, Hendon, London, NW4 2EL

Client	Status
Dominion Group (David)	For Planning

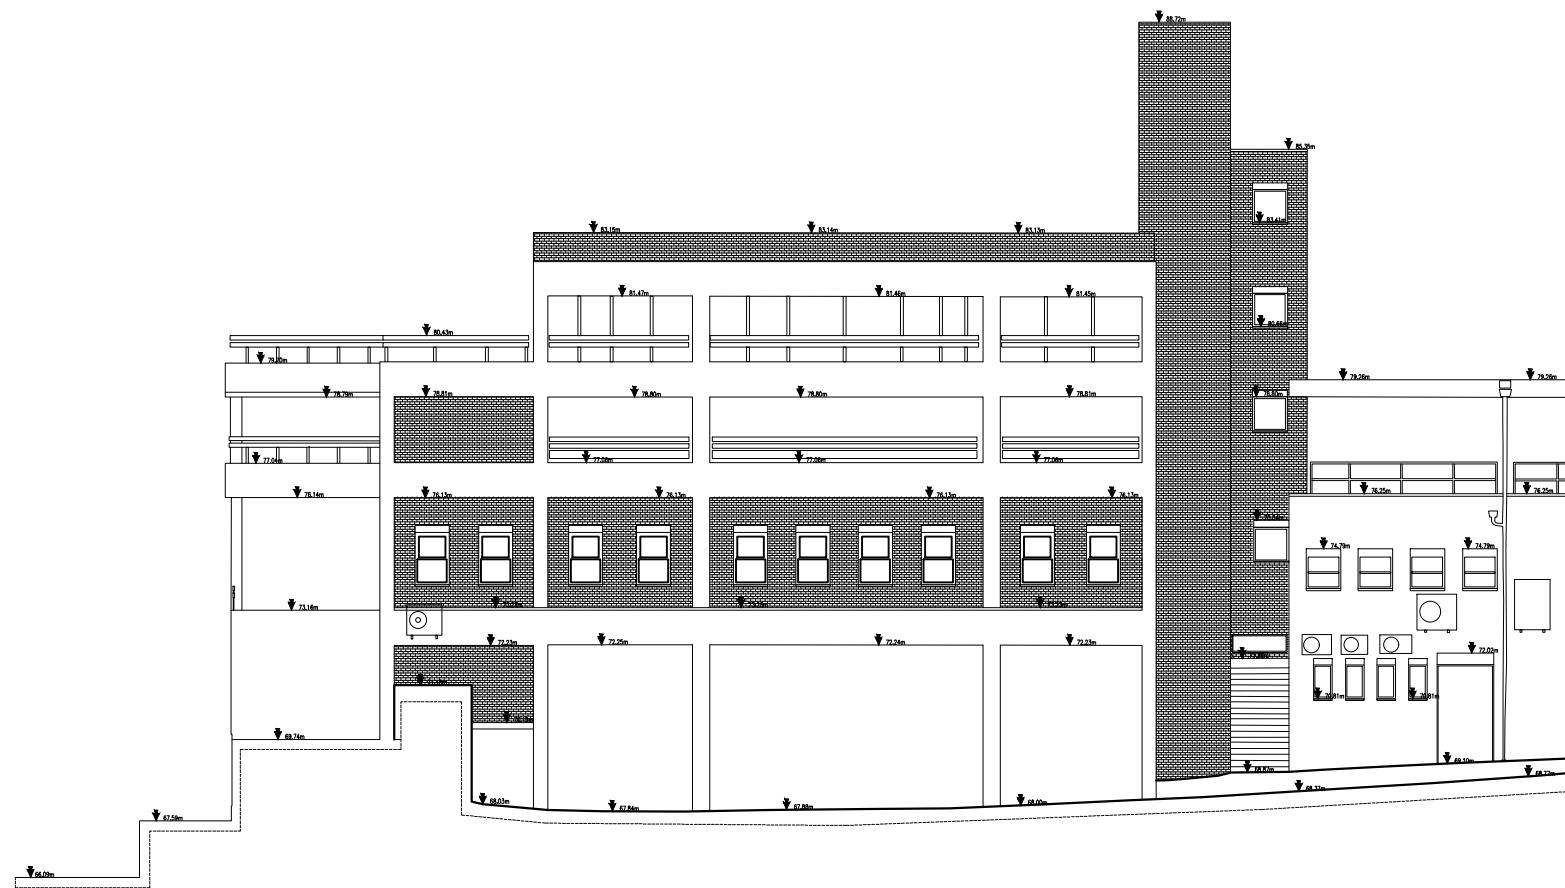

Rev No.	Date	Description
Notes:		
Any inaccuracies or errors to be reported to the architect/surveyor immediately and prior to any work commencing. All dimensions to be verified on site. All work to comply with British Standards Code of practice. All external surfaces and materials to match existing. This drawing and all information provided within it is the copyright of UPP Consultants Ltd. and reproduction without prior consent is strictly forbidden.		
Dwg No		Drawn
010SE-A-06-001		UPP
Drawing		Checked
Proposed Elevation 4		UPP
Scale		Issue Date
1 : 100 @ A3		04.10.2023

0

5m

Project Address

10 Sentinel Square, Hendon, London, NW4 2EL

Client

Dominion Group (David)

Status

For Planning