


Rev No.	Date	Description
---------	------	-------------

Notes:
 Any inaccuracies or errors to be reported to the architect/surveyor immediately and prior to any work commencing. All dimensions to be verified on site. All work to comply with British Standards Code of practice. All external surfaces and materials to match existing. This drawing and all information provided within it is the copyright of UPP Consultants Ltd. and reproduction without prior consent is strictly forbidden.

Dwg No	010SE-A-06-001	Drawn	UPP
--------	----------------	-------	-----


Drawing	Existing Ground Floor Plan	Checked	UPP
---------	----------------------------	---------	-----

Scale	1 : 100 @ A3	Issue Date	04.10.2023
-------	--------------	------------	------------

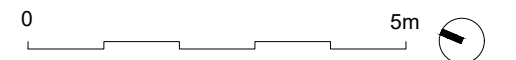

Project Address
 10 Sentinel Square, Hendon, London, NW4 2EL

Client	Dominion Group (David)	Status	For Planning
--------	------------------------	--------	--------------

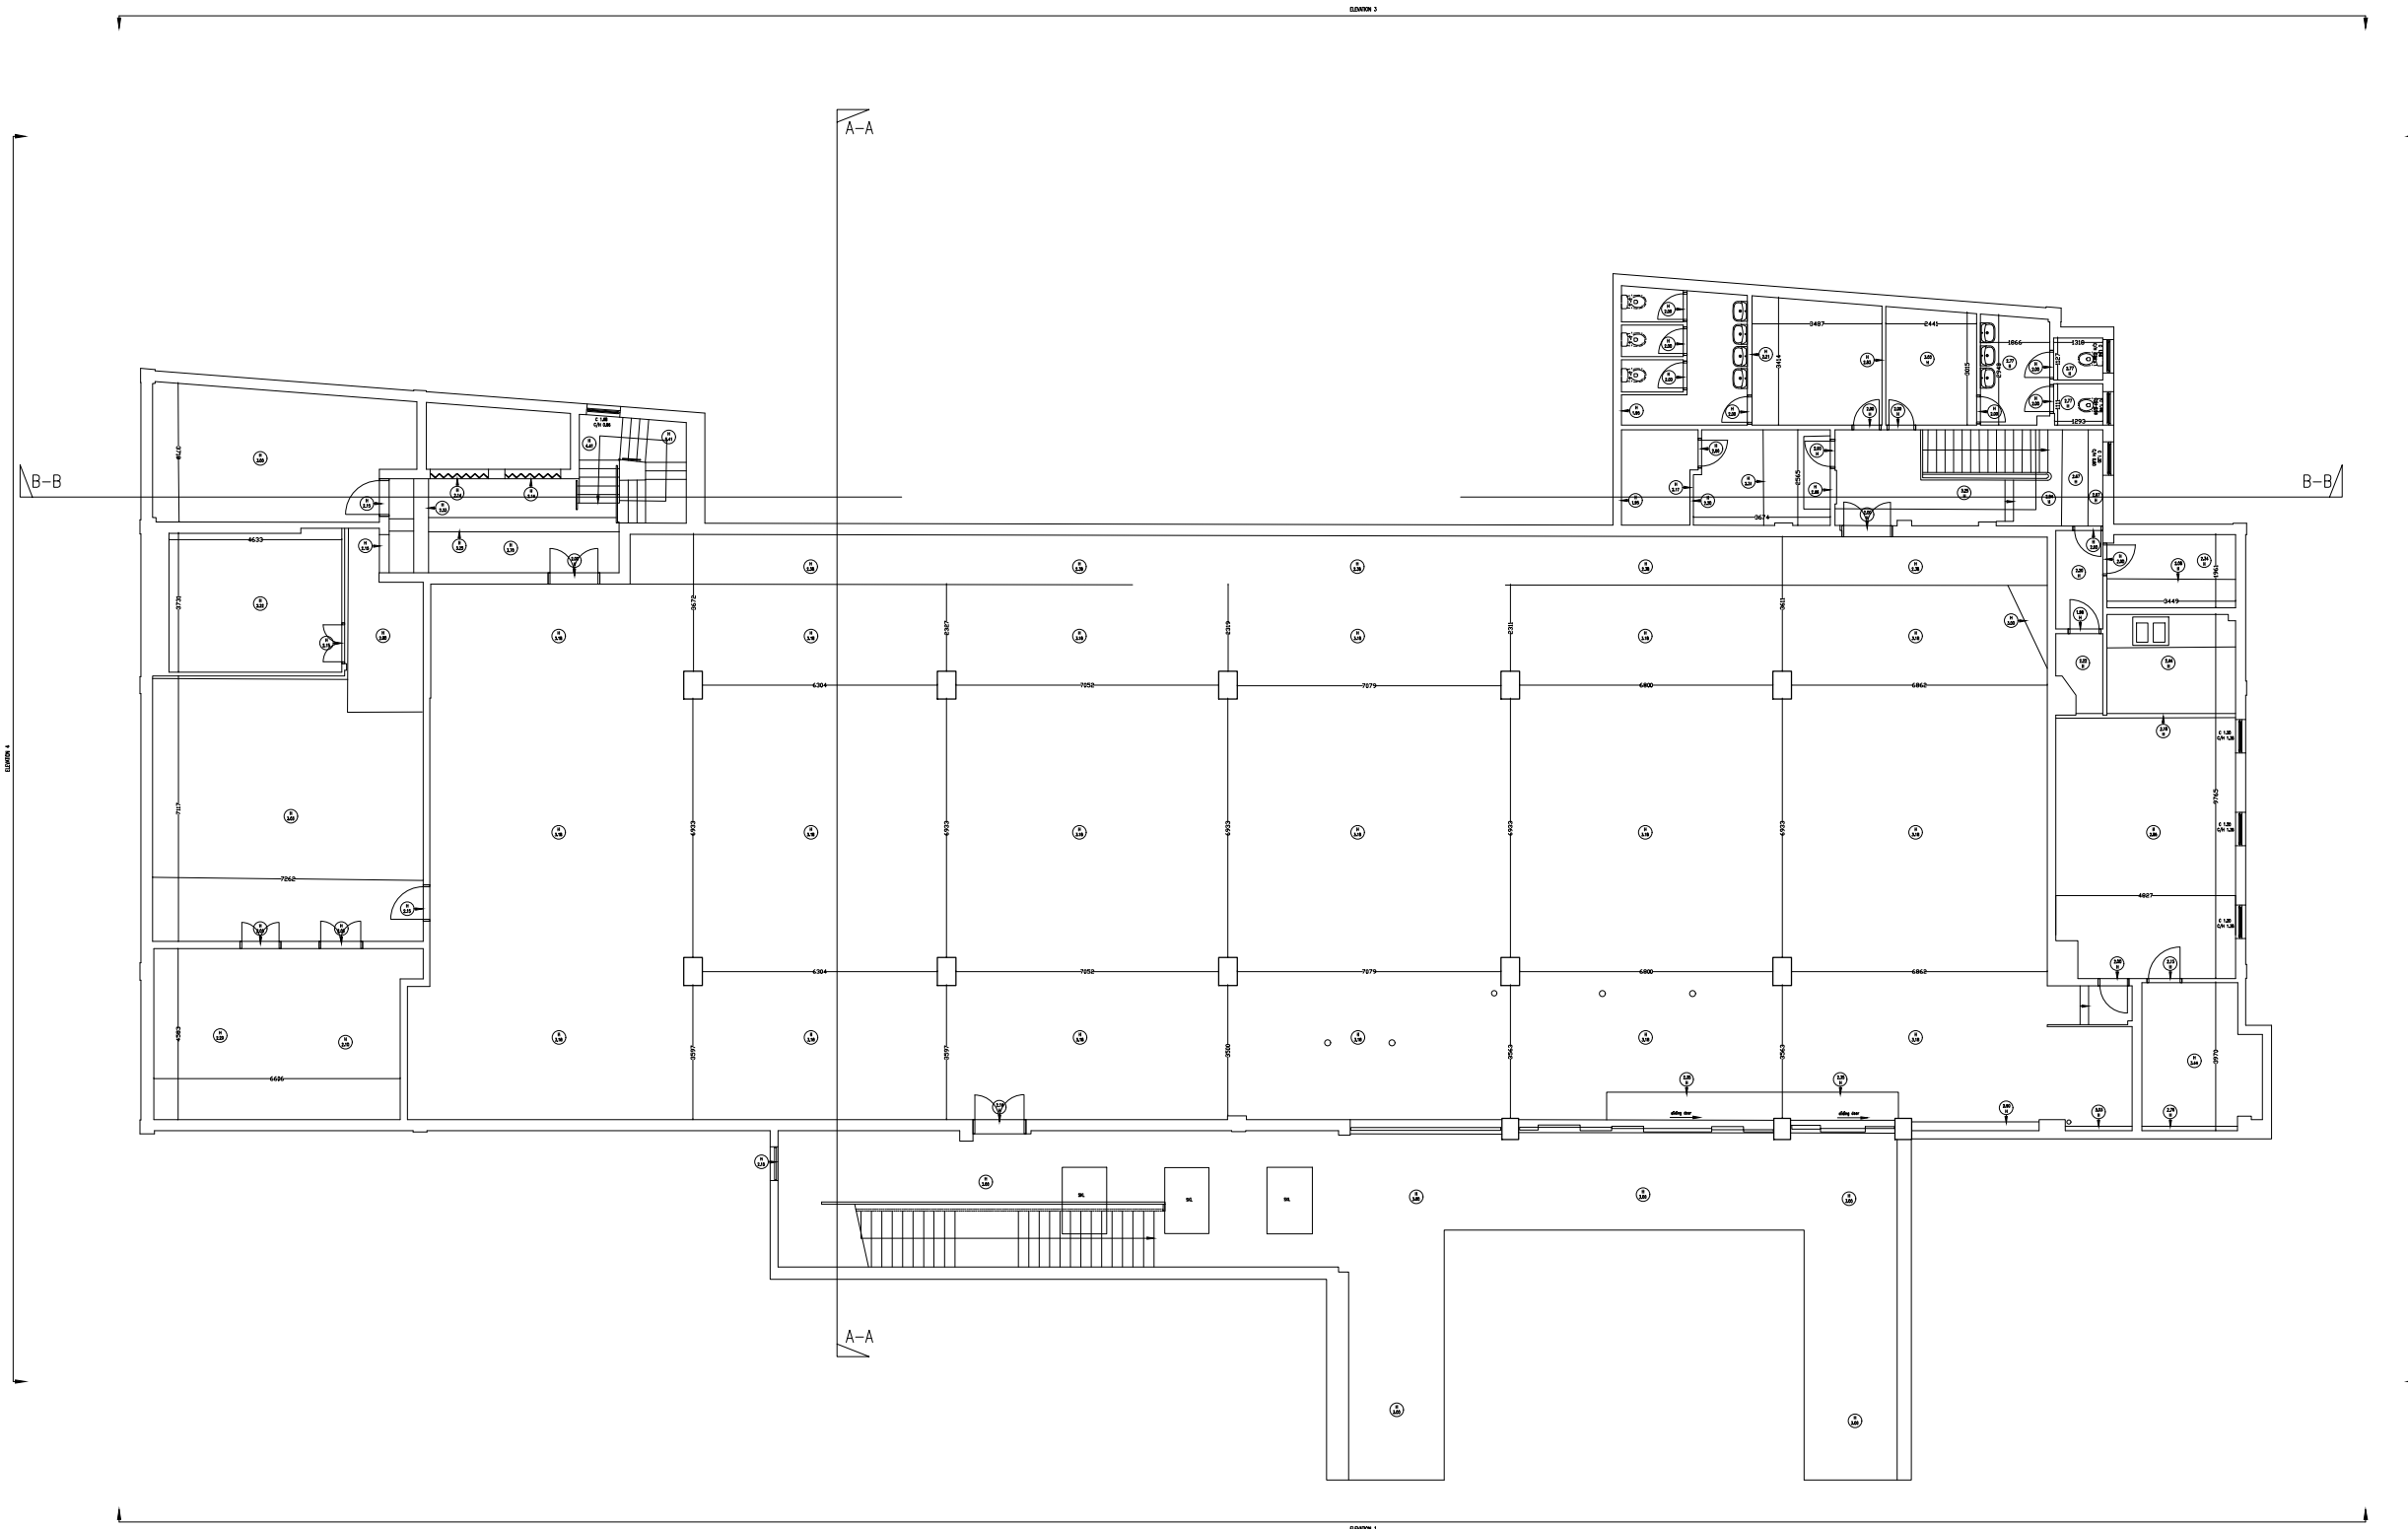

CP6

Rev No.	Date	Description
---------	------	-------------

Notes:
 Any inaccuracies or errors to be reported to the architect/surveyor immediately and prior to any work commencing. All dimensions to be verified on site. All work to comply with British Standards Code of practice. All external surfaces and materials to match existing. This drawing and all information provided within it is the copyright of UPP Consultants Ltd. and reproduction without prior consent is strictly forbidden.

Dwg No. 010SE-A-06-001 Drawn UPP

Drawing Existing First Floor Plan Checked UPP

Scale 1:100 @ A3 Issue Date 04.10.2023



Project Address
 10 Sentinel Square, Hendon, London, NW4 2EL

Client Dominion Group (David) Status For Planning



Rev No.	Date	Description
---------	------	-------------

Notes:

Any inaccuracies or errors to be reported to the architect/surveyor immediately and prior to any work commencing. All dimensions to be verified on site. All work to comply with British Standards Code of practice. All external surfaces and materials to match existing. This drawing and all information provided within it is the copyright of UPP Consultants Ltd. and reproduction without prior consent is strictly forbidden.

Dwg No	Drawn
010SE-A-05-001	UPP


Drawing	Checked
Existing Section A-A	UPP

Scale	Issue Date
1 : 100 @ A3	04.10.2023



Project Address
10 Sentinel Square, Hendon, London, NW4 2EL

Client	Status
Dominion Group (David)	For Planning

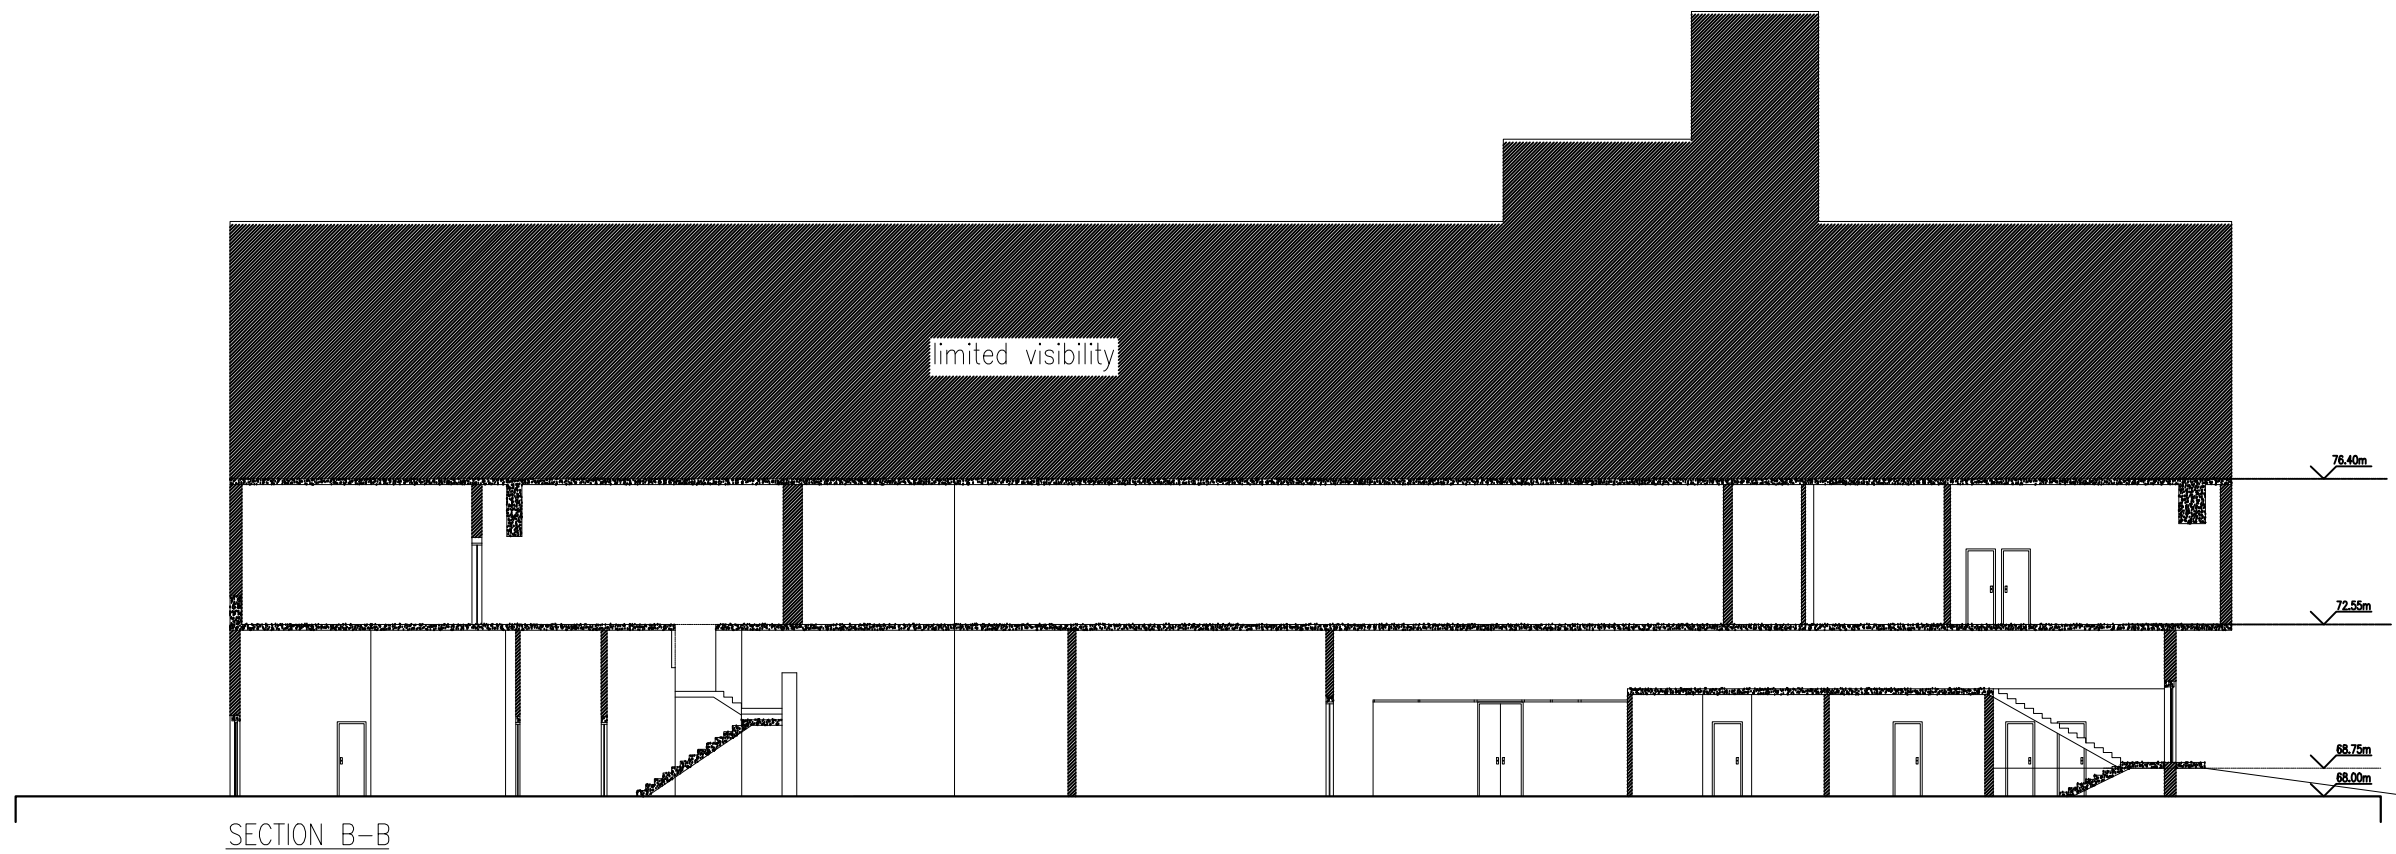

Rev No.	Date	Description
---------	------	-------------

Notes:

Any inaccuracies or errors to be reported to the architect/surveyor immediately and prior to any work commencing. All dimensions to be verified on site. All work to comply with British Standards Code of practice. All external surfaces and materials to match existing. This drawing and all information provided within it is the copyright of UPP Consultants Ltd. and reproduction without prior consent is strictly forbidden.

Dwg No	010SE-A-05-002	Drawn	UPP
--------	----------------	-------	-----


Drawing	Existing Section B-B	Checked	UPP
---------	----------------------	---------	-----

Scale	1 : 100 @ A3	Issue Date	04.10.2023
-------	--------------	------------	------------



Project Address
10 Sentinel Square, Hendon, London, NW4 2EL

Client	Dominion Group (David)	Status	For Planning
--------	------------------------	--------	--------------

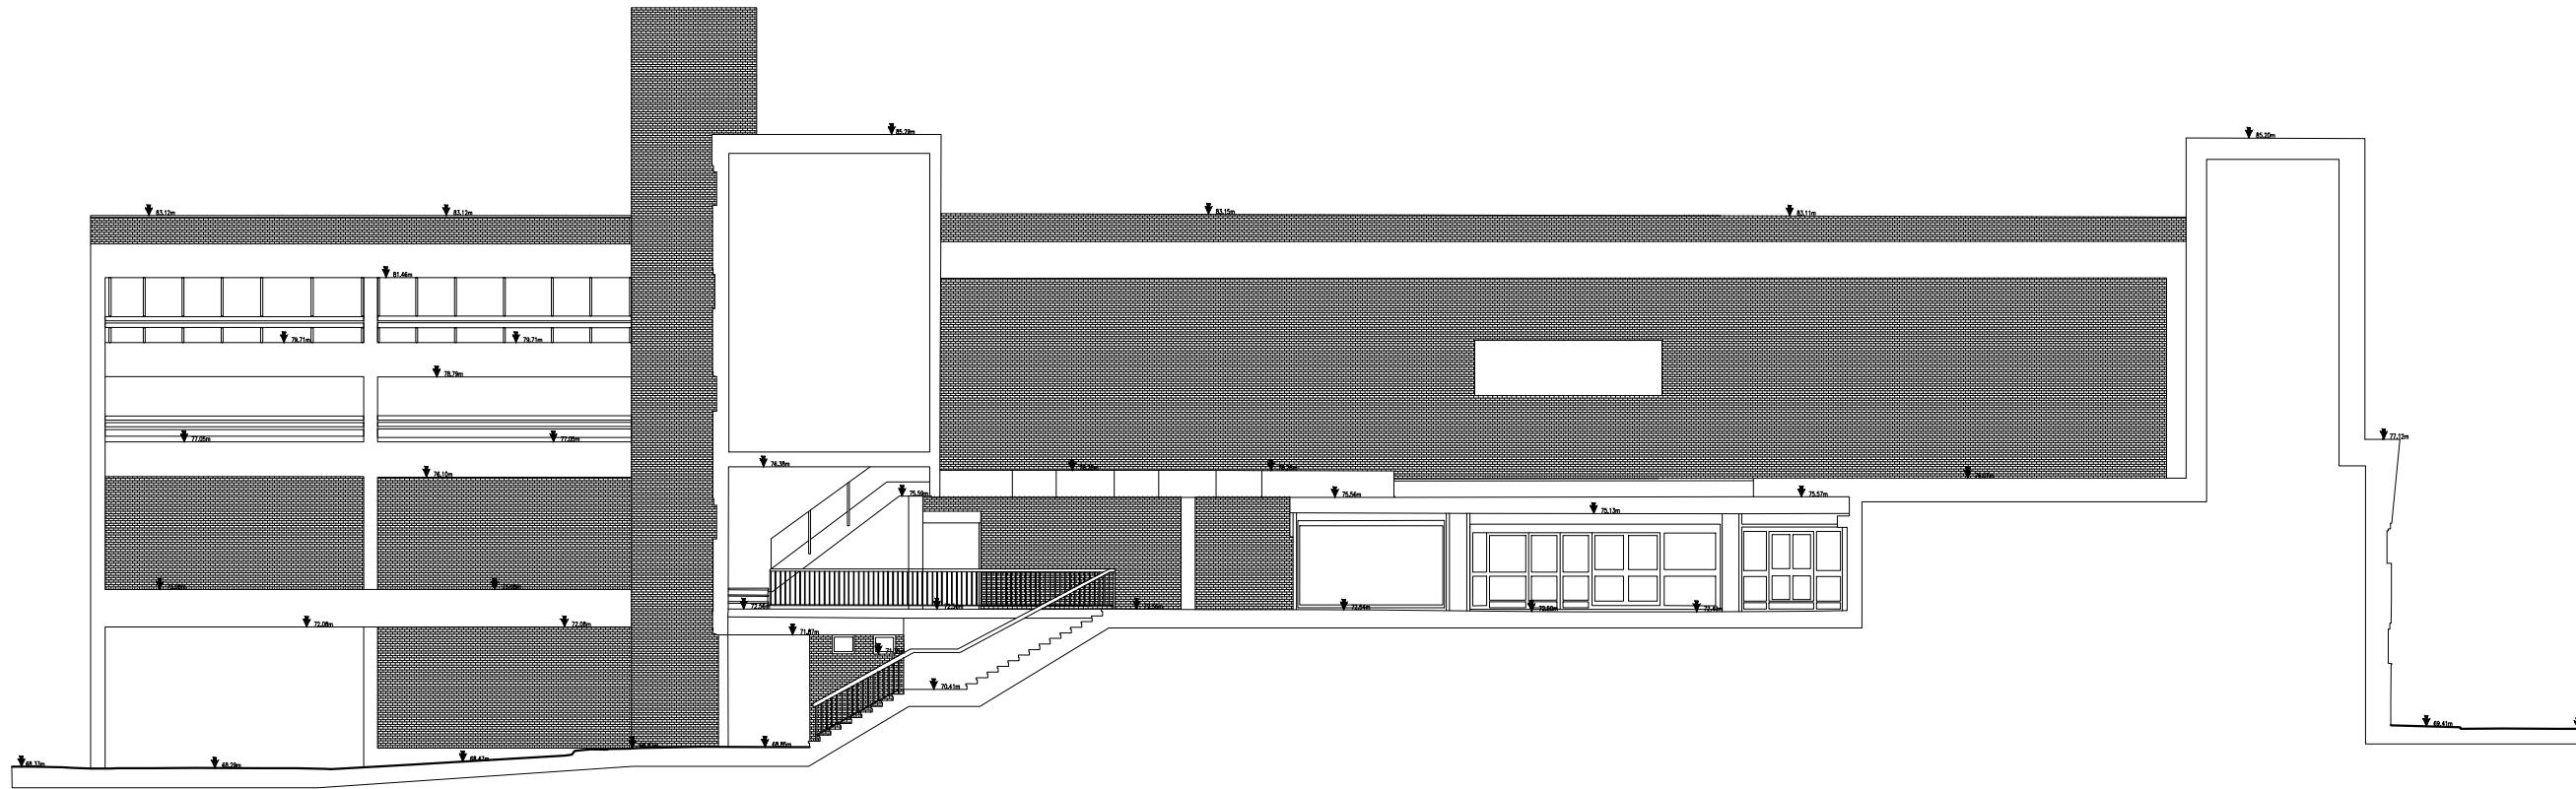

Rev No.	Date	Description
---------	------	-------------

Notes:
 Any inaccuracies or errors to be reported to the architect/surveyor immediately and prior to any work commencing. All dimensions to be verified on site. All work to comply with British Standards Code of practice. All external surfaces and materials to match existing. This drawing and all information provided within it is the copyright of UPP Consultants Ltd. and reproduction without prior consent is strictly forbidden.

Dwg No	010SE-A-06-001	Drawn	UPP
--------	----------------	-------	-----


Drawing	Existing Elevation 1	Checked	UPP
---------	----------------------	---------	-----

Scale	1 : 100 @ A3	Issue Date	04.10.2023
-------	--------------	------------	------------



Project Address
 10 Sentinel Square, Hendon, London, NW4 2EL

Client	Dominion Group (David)	Status	For Planning
--------	------------------------	--------	--------------

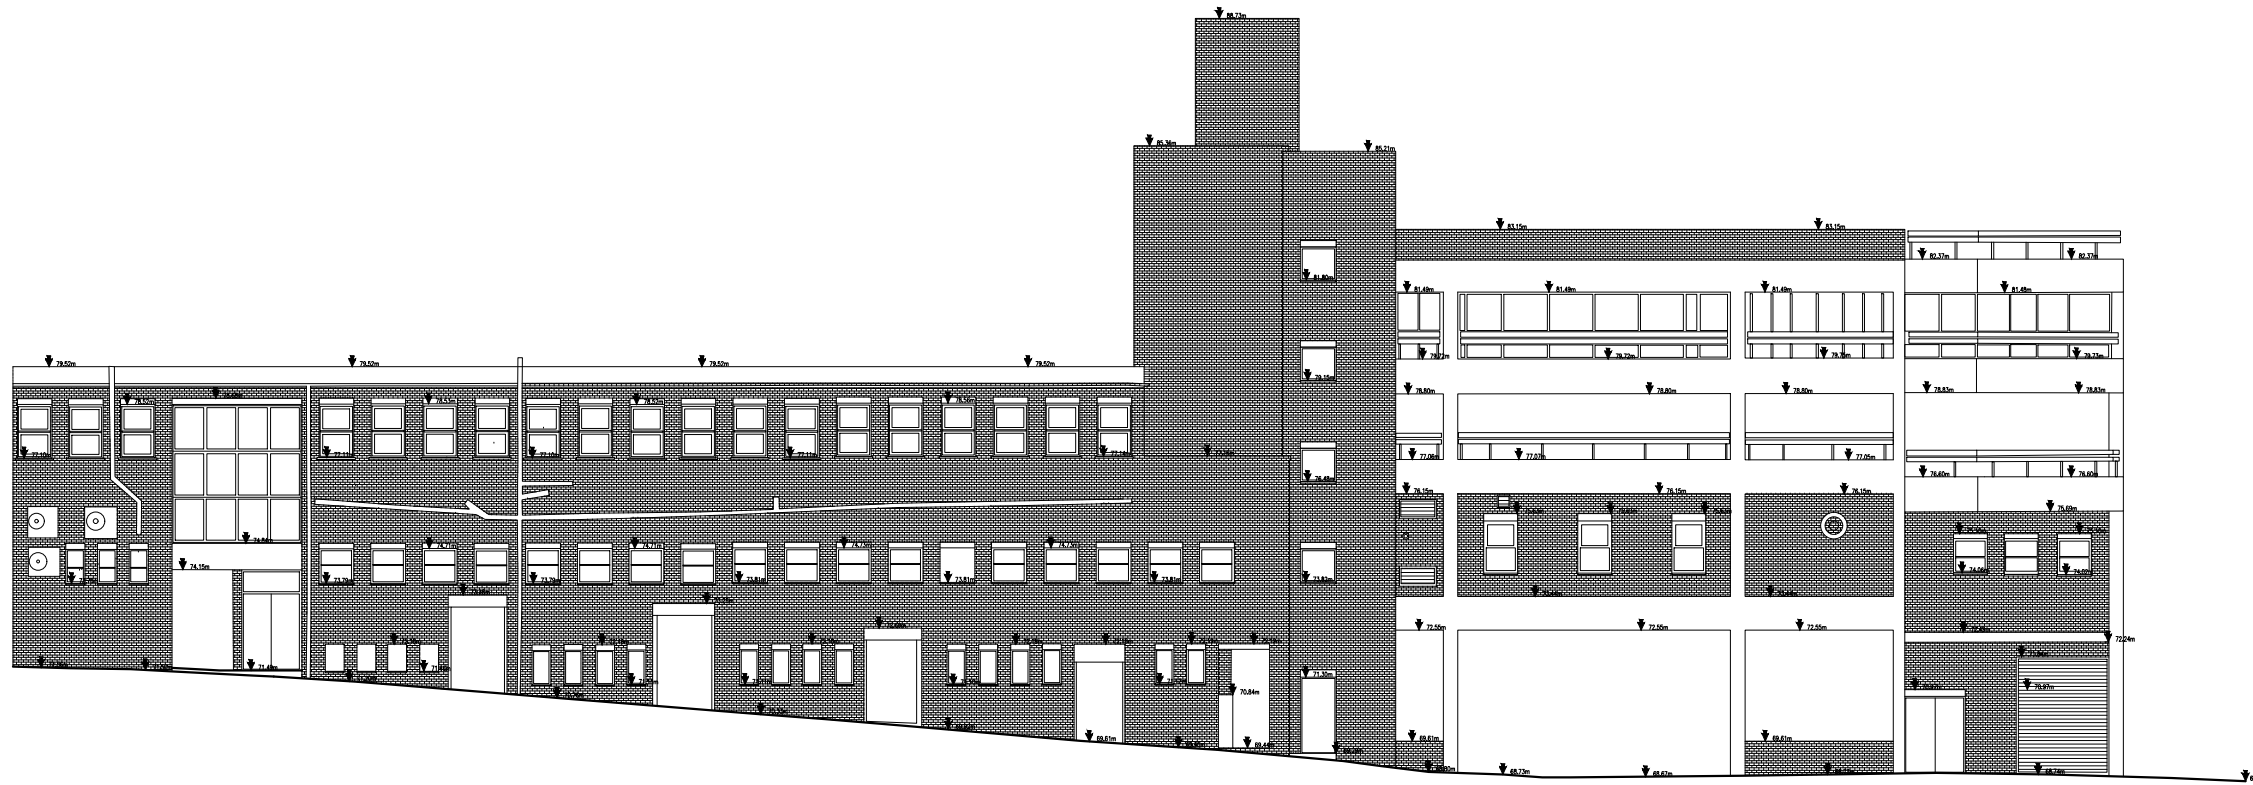

Rev No.	Date	Description
---------	------	-------------

Notes:

Any inaccuracies or errors to be reported to the architect/surveyor immediately and prior to any work commencing. All dimensions to be verified on site. All work to comply with British Standards Code of practice. All external surfaces and materials to match existing. This drawing and all information provided within it is the copyright of UPP Consultants Ltd. and reproduction without prior consent is strictly forbidden.

Dwg No	010SE-A-06-001	Drawn	UPP
--------	----------------	-------	-----


Drawing	Existing Elevation 2	Checked	UPP
---------	----------------------	---------	-----

Scale	1 : 100 @ A3	Issue Date	04.10.2023
-------	--------------	------------	------------



Project Address
10 Sentinel Square, Hendon, London, NW4 2EL

Client	Dominion Group (David)	Status	For Planning
--------	------------------------	--------	--------------

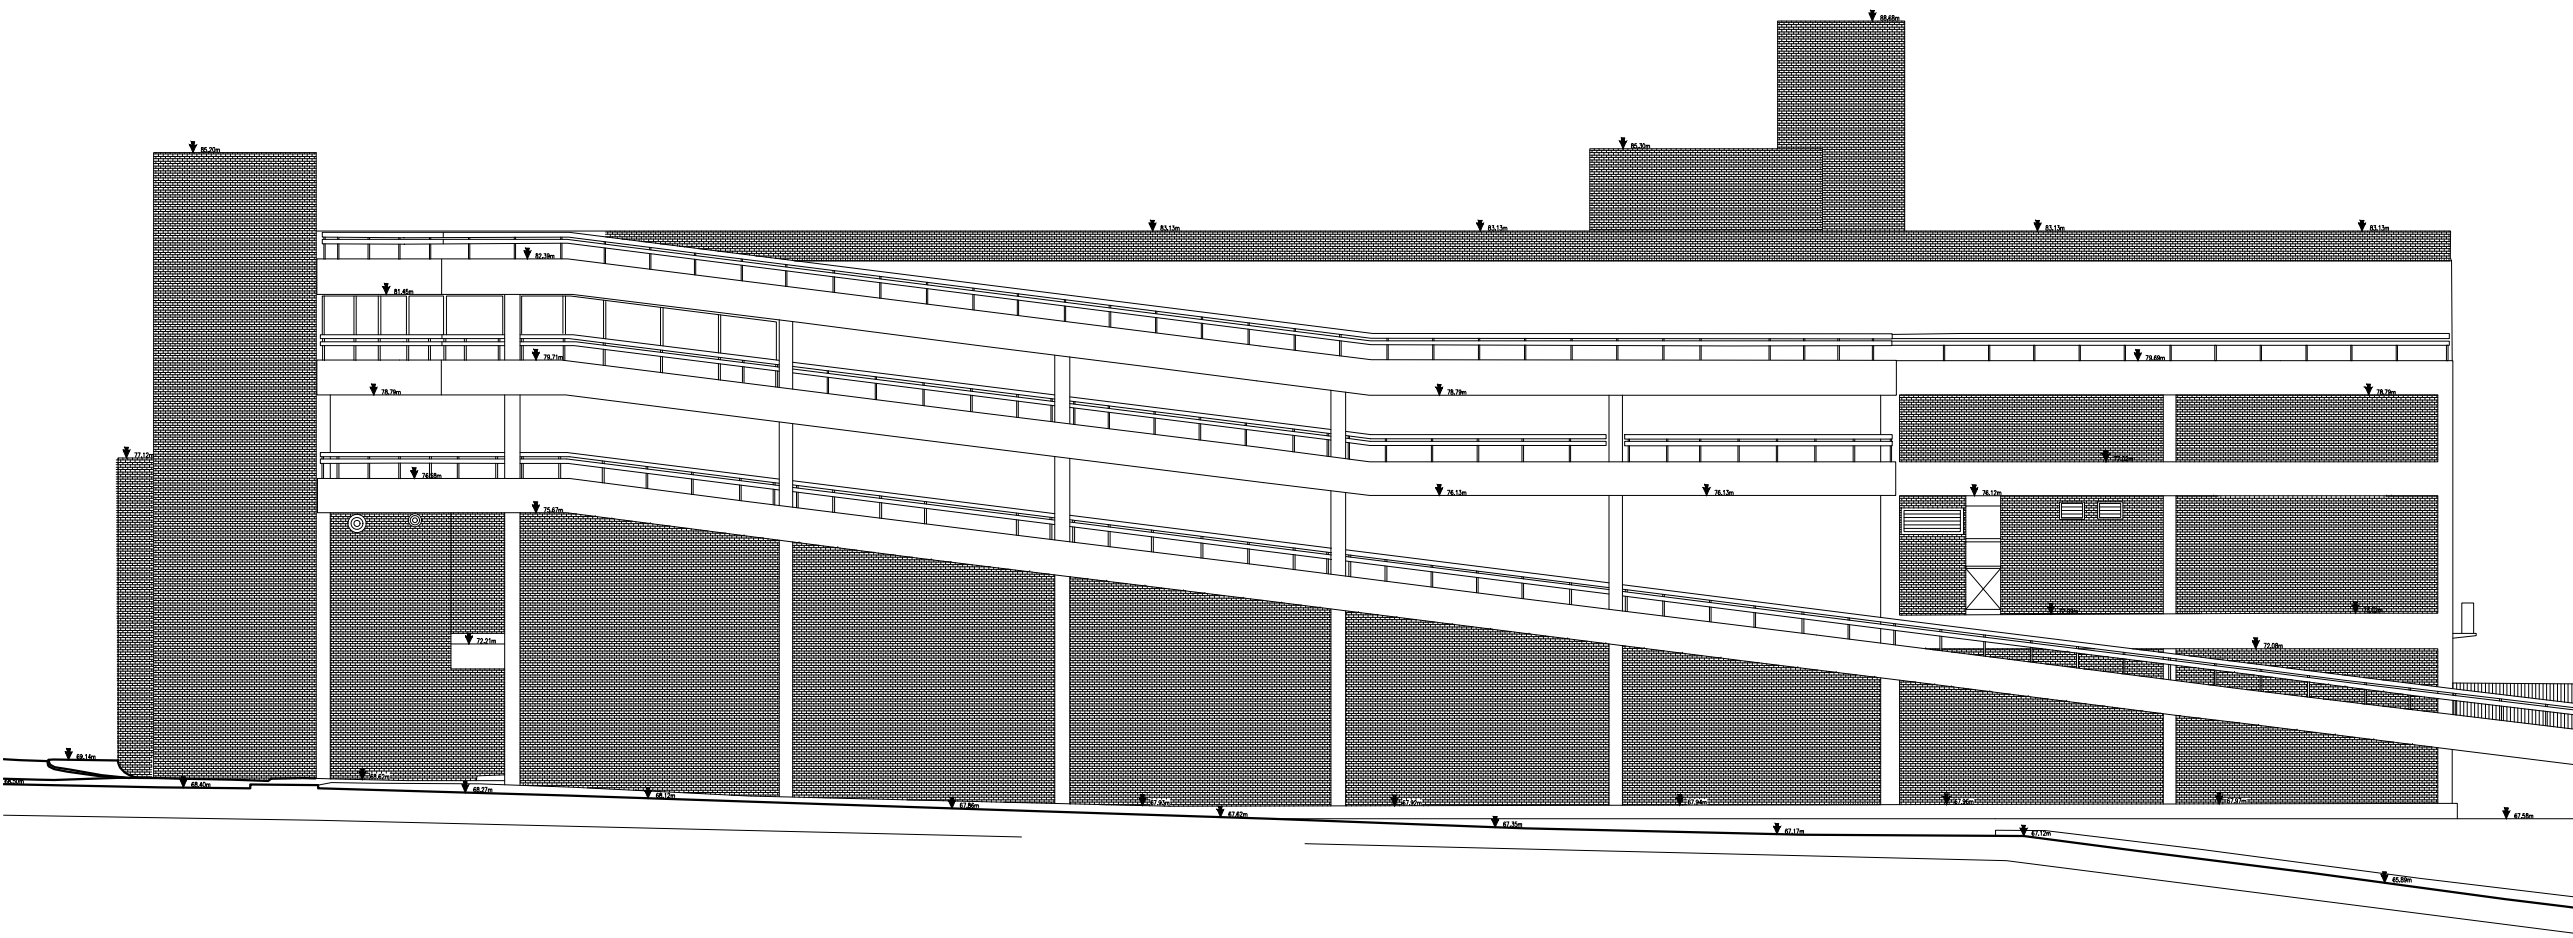


Rev No.	Date	Description
---------	------	-------------

Notes:
 Any inaccuracies or errors to be reported to the architect/surveyor immediately and prior to any work commencing. All dimensions to be verified on site. All work to comply with British Standards Code of practice. All external surfaces and materials to match existing. This drawing and all information provided within it is the copyright of UPP Consultants Ltd. and reproduction without prior consent is strictly forbidden.

Dwg No	010SE-A-06-001	Drawn	UPP
--------	----------------	-------	-----


Drawing	Existing Elevation 3	Checked	UPP
---------	----------------------	---------	-----

Scale	1 : 100 @ A3	Issue Date	04.10.2023
-------	--------------	------------	------------

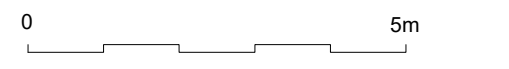

Project Address
 10 Sentinel Square, Hendon, London, NW4 2EL

Client	Dominion Group (David)	Status	For Planning
--------	------------------------	--------	--------------

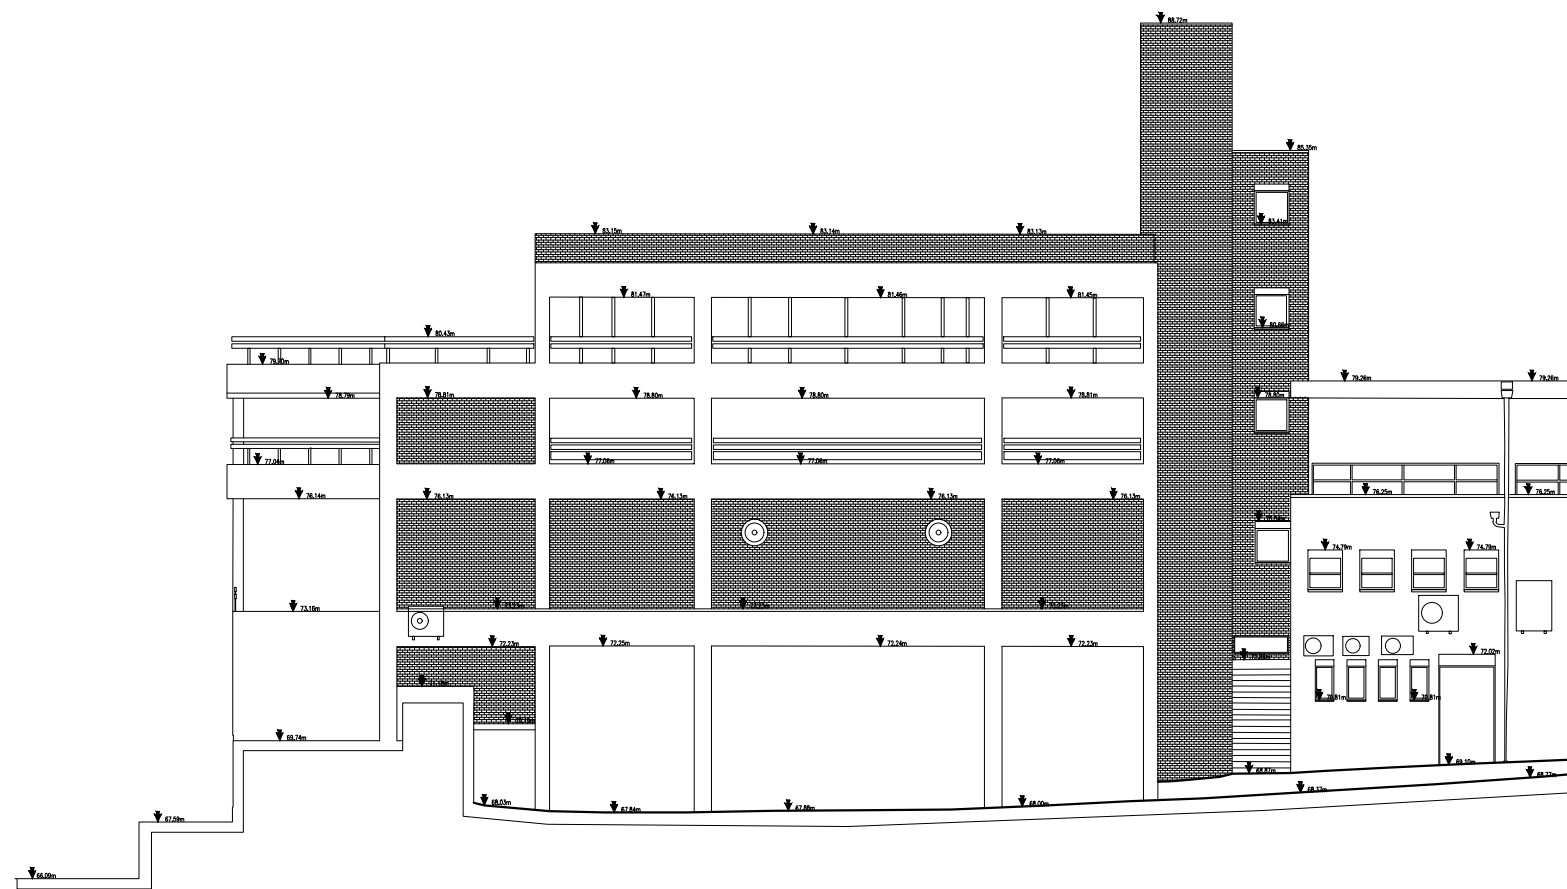


Rev No.	Date	Description
---------	------	-------------

Notes:
 Any inaccuracies or errors to be reported to the architect/surveyor immediately and prior to any work commencing. All dimensions to be verified on site. All work to comply with British Standards Code of practice. All external surfaces and materials to match existing. This drawing and all information provided within it is the copyright of UPP Consultants Ltd. and reproduction without prior consent is strictly forbidden.

Dwg No	Drawn
010SE-A-06-001	UPP

Drawing	Checked
Existing Elevation 4	UPP

Scale	Issue Date
1 : 100 @ A3	04.10.2023

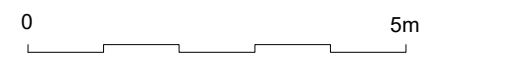

Project Address
 10 Sentinel Square, Hendon, London, NW4 2EL

Client	Status
Dominion Group (David)	For Planning