



Existing North East Elevation
1:100 @ A1



Existing South East Elevation
1:100 @ A1

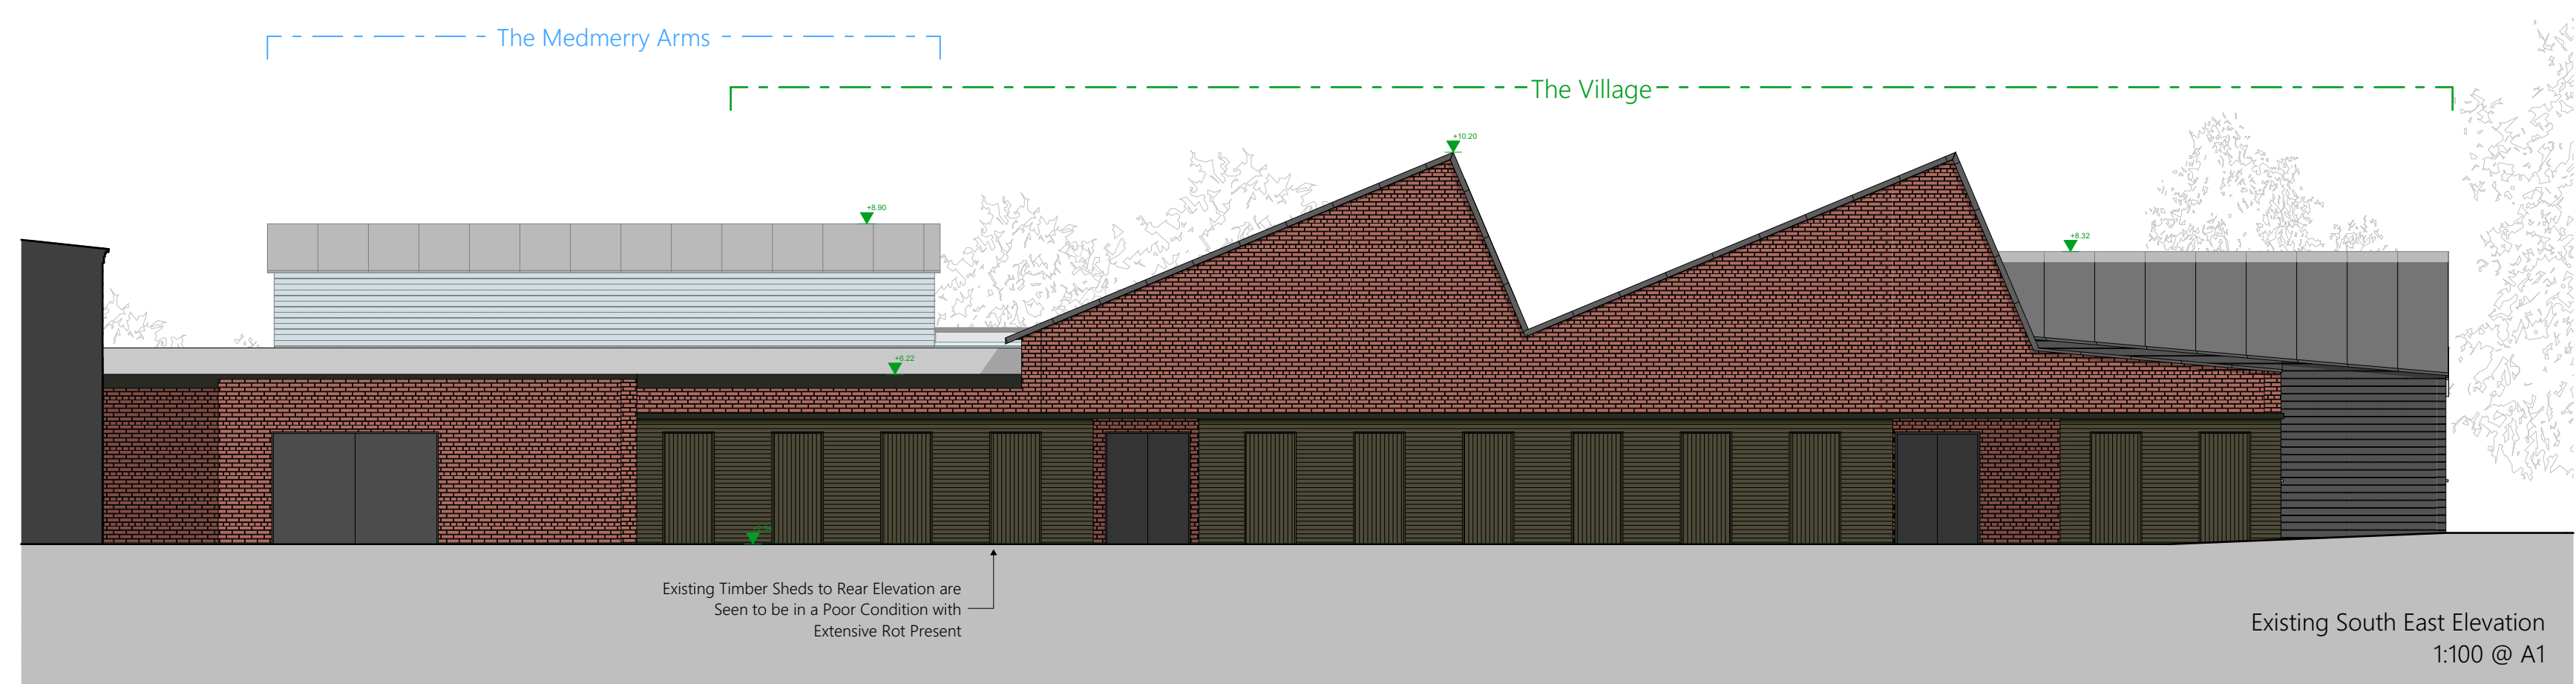


Existing South West Elevation
1:100 @ A1

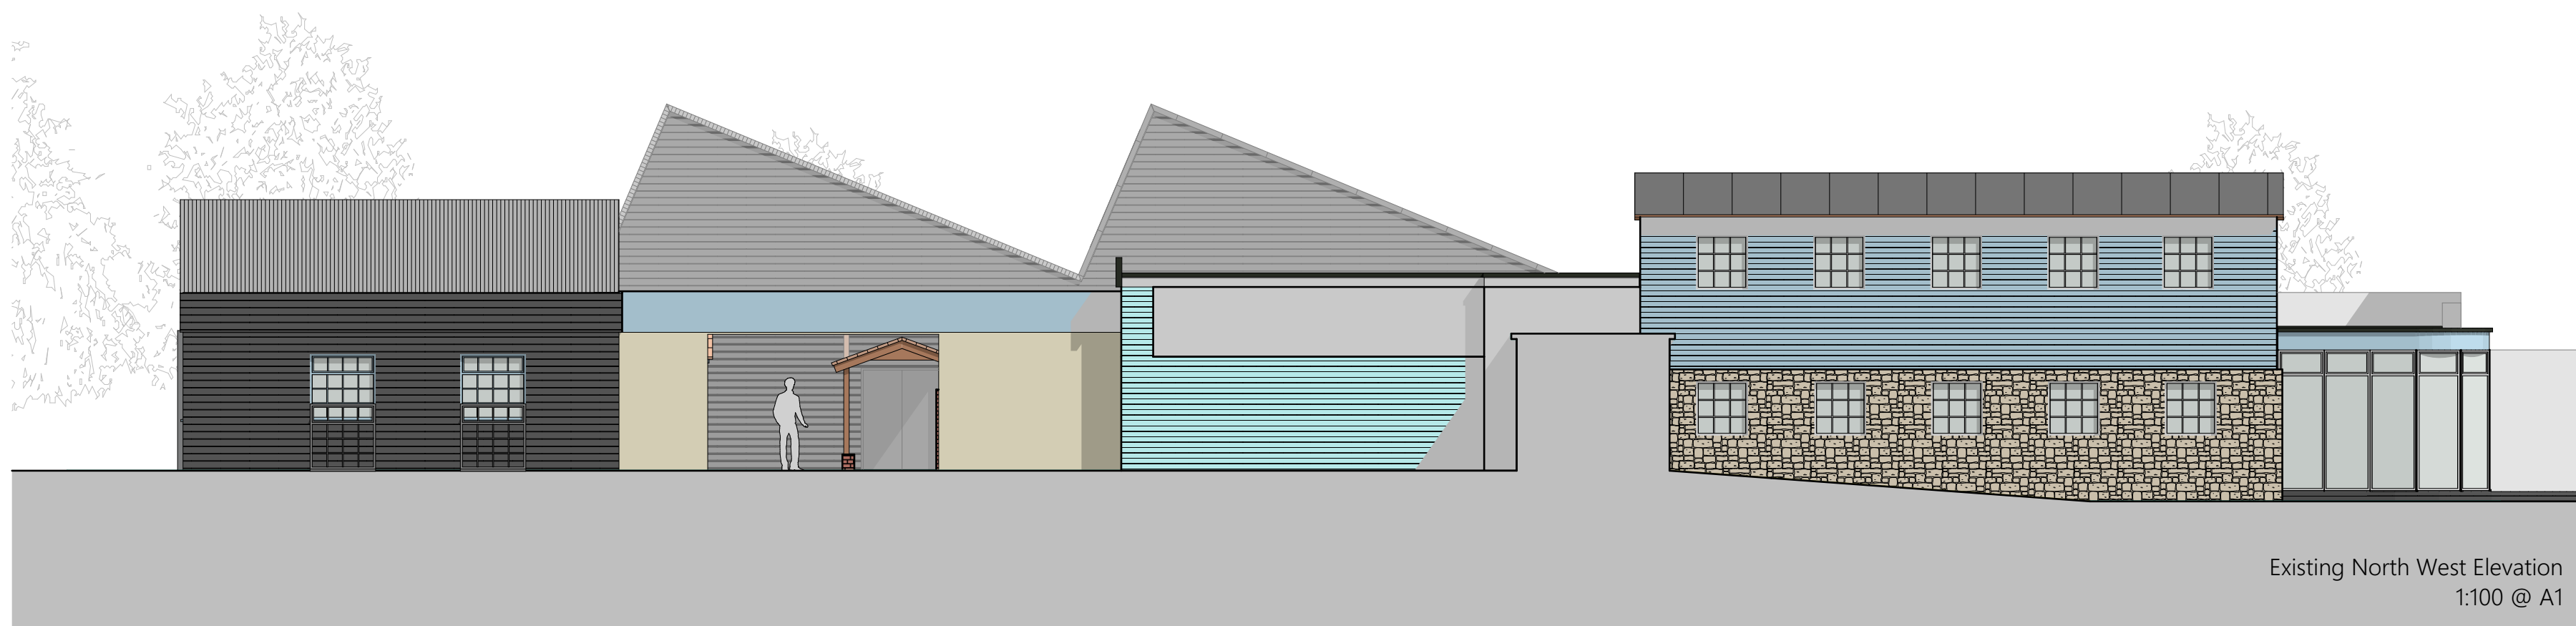


Existing North West Elevation
1:100 @ A1

The Medmerry Village - Existing Elevations
1:100 @ A1

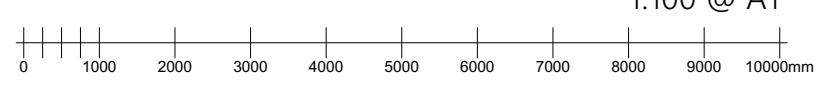

Key Plan

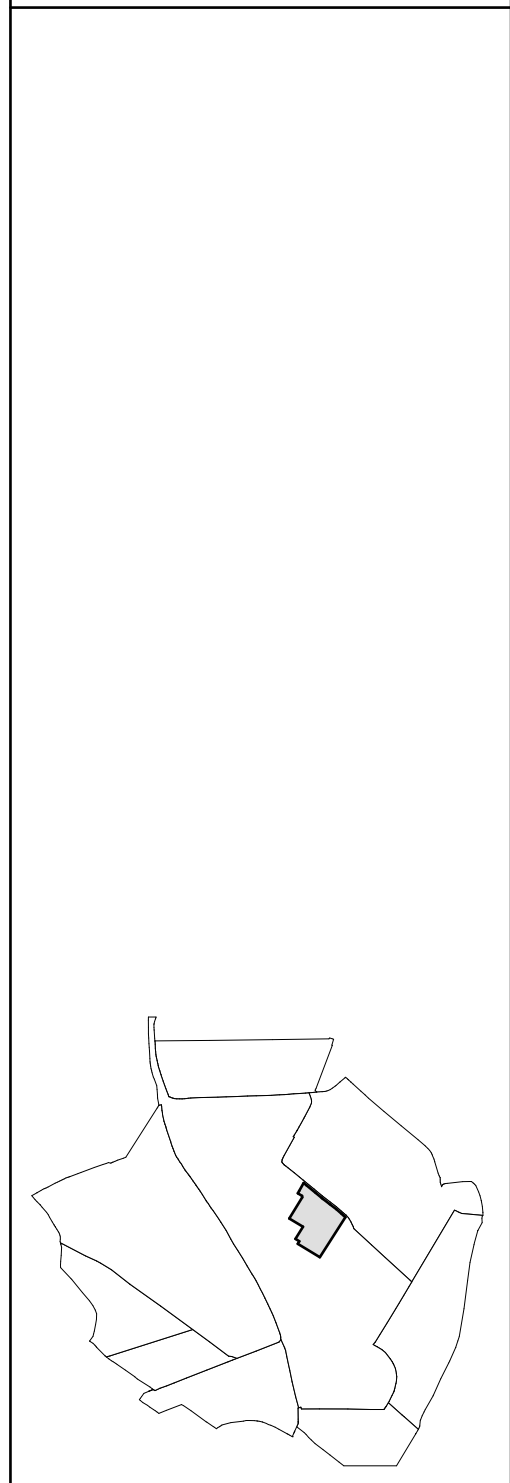

IMPORTANT NOTICE
 This Drawing remains at all times in the copyright of The Inspired Partnership Limited. This drawing shall not be altered or copied in whole or in part without their prior written consent.
 THIS DRAWING HAS BEEN PREPARED FROM SITE SURVEY INFORMATION TAKEN BY OTHERS.
 Contractors must check ALL dimensions on site. Only figured dimensions are to be worked from.
 Discrepancies must be reported immediately to the client before proceeding. Neither IPL nor the client accepts responsibility for works undertaken or materials purchased without accurate site assessment and specific measurement.

- Survey
- SO: For discussion
- S1: Fit for coordination
- S2: Fit for information
- S3: Fit for internal review
- S4: Fit for construction approval
- D1: Fit for costing
- D2: Tender issue
- D3: Fit for contractor design
- D4: Fit for manufacture procurement
- A: Construction issue
- B: Partially signed-off
- AB: As built drawing

Date	Rev ID	Description
30/06/2023	P2	Planning Revision
10/07/2023	P1	Planning Issue
27/03/2023	01	Issue for Comment

Client Approval	
<input checked="" type="checkbox"/>	A - Approved
<input type="checkbox"/>	B - Approved with Comments
<input type="checkbox"/>	C - Do Not Use

Project:
Medmerry Park - Site Redevelopment



Drawn: JG Date: July'23
 Sheet Size: A1 Scale: 1:100

Drawing:
Medmerry Village Existing Elevations

Drawing Subset:
The Medmerry Village
 Drawing Status Purpose of Issue
S2 Information

Sheet Number: 427.01_2300.5 Rev: P2