


2. All sizes to be checked on site prior to construction.
3. This drawing is the copyright of the author.

Ordnance Survey © Crown Copyright. All rights reserved.
License Number 100020449.


Produced with the authority of Ordnance Survey pursuant to section 47 of the Copyrights, Designs and Patents Act 1988. Unless that act provides a relevant exception to copyright, the copy must not be copied without the prior permission of the copyright owner. This copy has no evidential status.

Key


--- Application Boundary

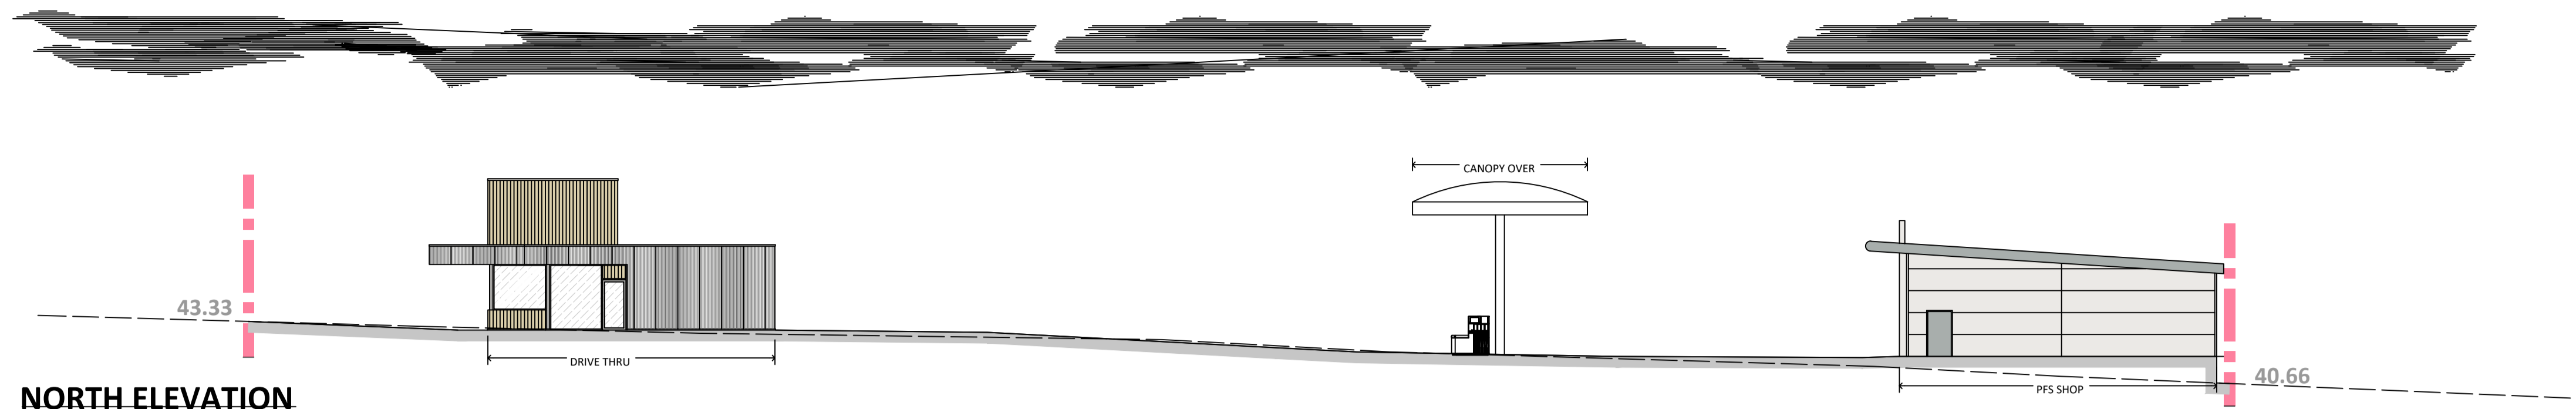


NORTH ELEVATION

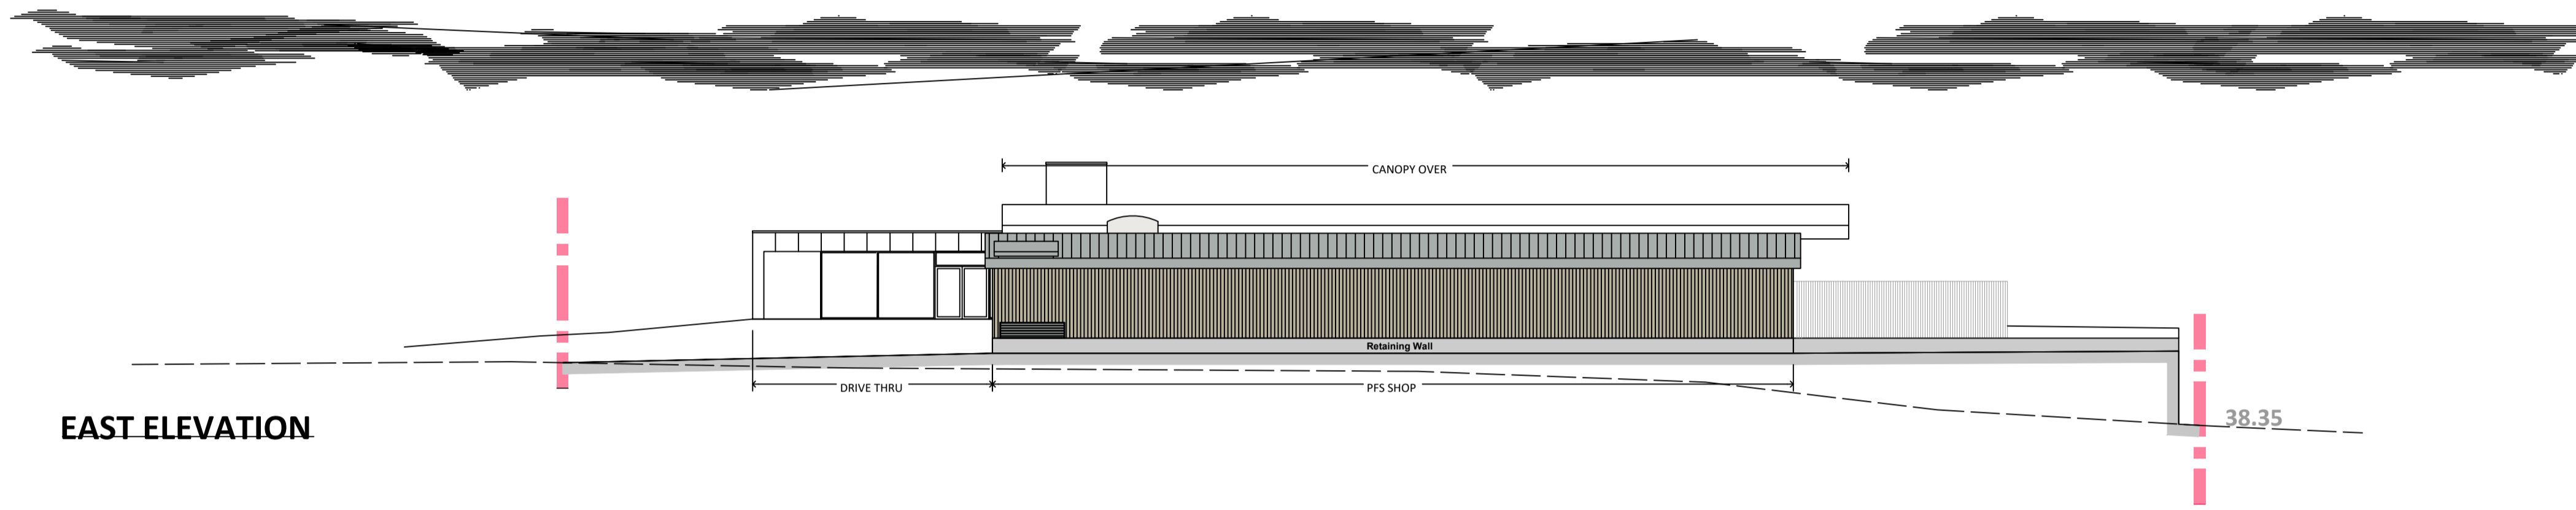


EAST ELEVATION

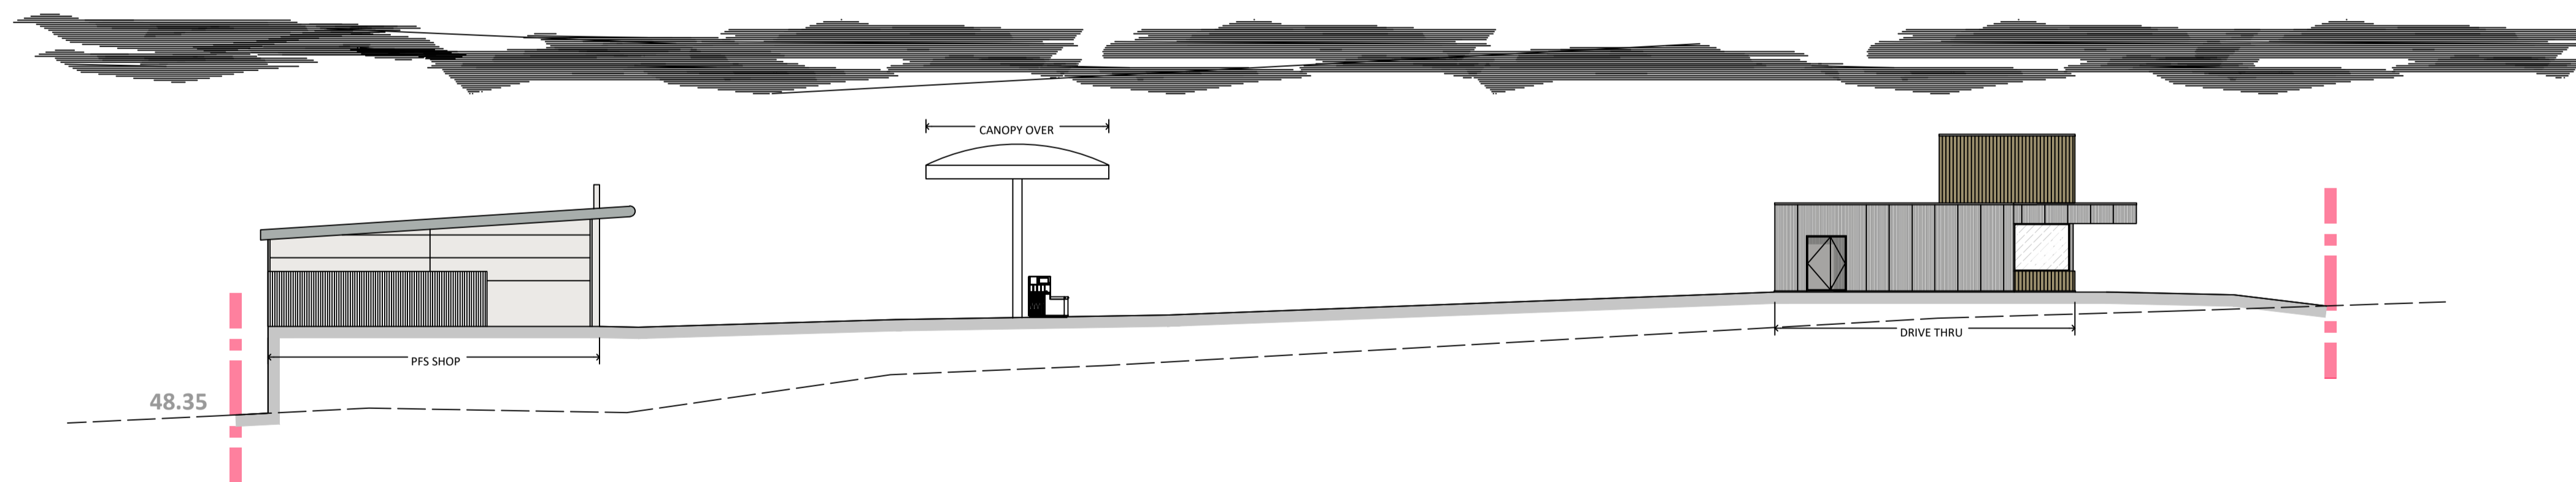

SOUTH ELEVATION

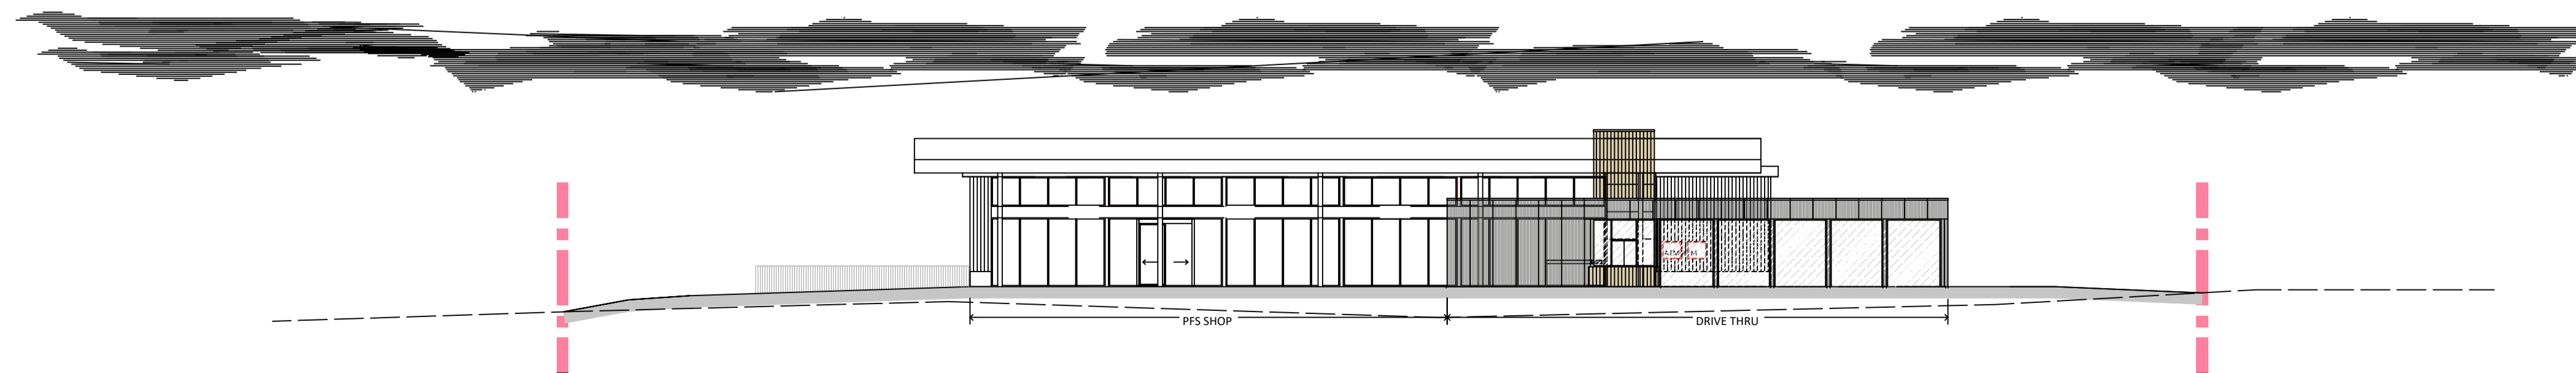

WEST ELEVATION

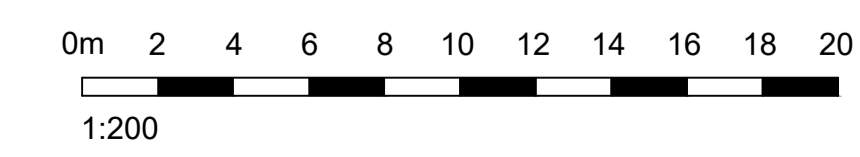

A	01.02.2023	WARRANT ISSUE	KL
smith design associates			
Glasgow Leatherhead Dumfries		0141 353 3501	
14 Lynedoch Crescent, Glasgow G3 6EQ		glasgow@smithdesign.co.uk	
client		Euro Garages	
project		Proposed Development Nitshill Road, Glasgow	
drawing		Proposed Site Elevations	
scale		1:200	
date		01.02.2023	
status		BUILDING WARRANT	
job no.		G2967	
drawing no.		AL(0)013	
revision		A	