



notes:
 This drawing is for Building Warrant Purposes ONLY. Further Architectural or Engineering details may be required for construction and site works.
 This drawing to be read together with all other drawings and specifications. Any discrepancies to be reported immediately to the Architect.
 Only CONSTRUCTION or CONTRACT status drawings to be used for construction purposes.
 This drawing and its design are copyright property of HAB ARCHITECTURE LIMITED and is not to be reproduced without the permission of same.
 These drawings are to be read strictly in accordance with the Structural Engineer's drawings and specifications.
 DO NOT SCALE FROM THESE DRAWINGS.
 If in doubt ASK! Refer your query back to the Architect or appropriate member of the design team.



SHOPFRONT ELEVATION AS EXISTING
 Scale 1:50

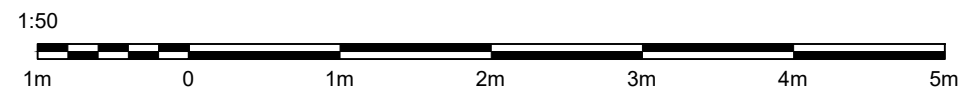

SHOPFRONT ELEVATION AS PROPOSED
 Scale 1:50

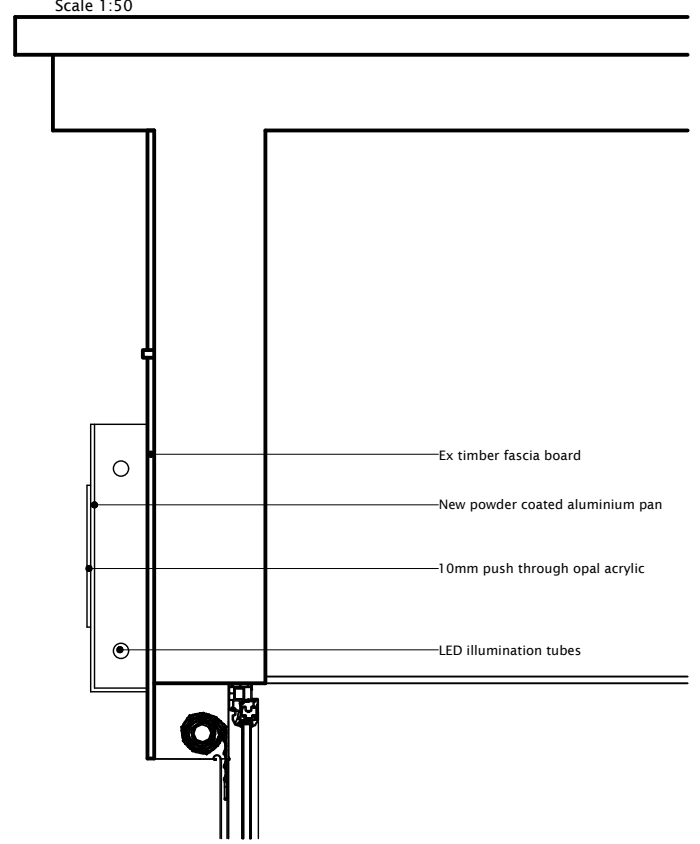

PROPOSED SIGNAGE SECTION 1:20
 SCALE 1:20



New powder coated 45 x100mm aluminum shopfront system & entrance door to match
 Manifestation to be provided to glazing within 2 height ranges, between 850mm and 1.0m, and between 1.4m and 1.6m above floor level. It should be permanent, e.g. screen printed or opaque etching or a durable applied material which is not easily removed
 ex access door to be replaced (accessible threshold to be maintained)

Rev.	Date	Details	Drawn	Checked
D	02.11.2023	PLANNING RE-SUBMISSION	MH	MH
C	31.08.2023	PLANNING RE-SUBMISSION	MH	MH
B	20.06.2023	SIGNAGE SECTION	MH	MH
A	08.06.2023	SIGN DETAILS UPDATED	MH	MH
-	05.05.2023	BW ISSUE	JM	MH

HAB ARCHITECTURE
 6 Fauldhouse Road, Longridge, Bathgate, West Lothian, EH47 8AW
 t: 01501 770986
 e: info@habarchitecture.com
 w: www.habarchitecture.com

Issued for: **BUILDING WARRANT**

Project/Client:
ALTERATIONS
 125 CLEVEDON ROAD, GLASGOW, G12 0JU
 FOR FIRST STOP PHARMACY

Drawing:
SHOPFRONT ELEVATION
 AS EXISTING AND PROPOSED

Dwg No:	Scale:	
2316 - D201	AS NOTED	@A3
Rev:	Drawn By:	Date:
D	JM	05.05.23

© HAB Architecture Ltd | Company No. SC641367

All dimensions and levels to be checked on site and Architect to be informed of any discrepancies prior to the commencement of work. Unspecified dimensions are not to be scaled off this drawing. All dimensions are in millimetres unless otherwise specified. If any dimensions or details conflict please notify the Architect immediately.