

AC
Angelo Campagna
Chartered Architect

www.angelocampagna.com
info@angelocampagna.com

ADDRESS:
12 Chiltern Drive
KT5 8LN

JOB No
431

REVISION:
001

CLIENT:
Mr.&Mrs Wilk

REVISION:
A

DRAWING TITLE:
Annexe

SCALE:
1:200/1:100 @ A2

STATUS:
PLANNING

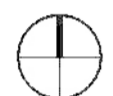
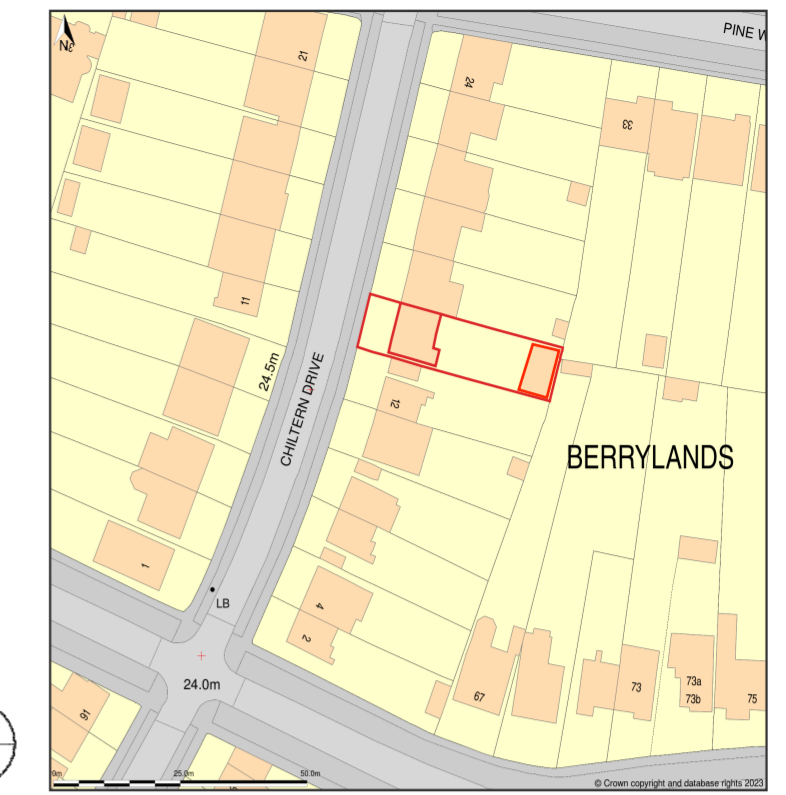
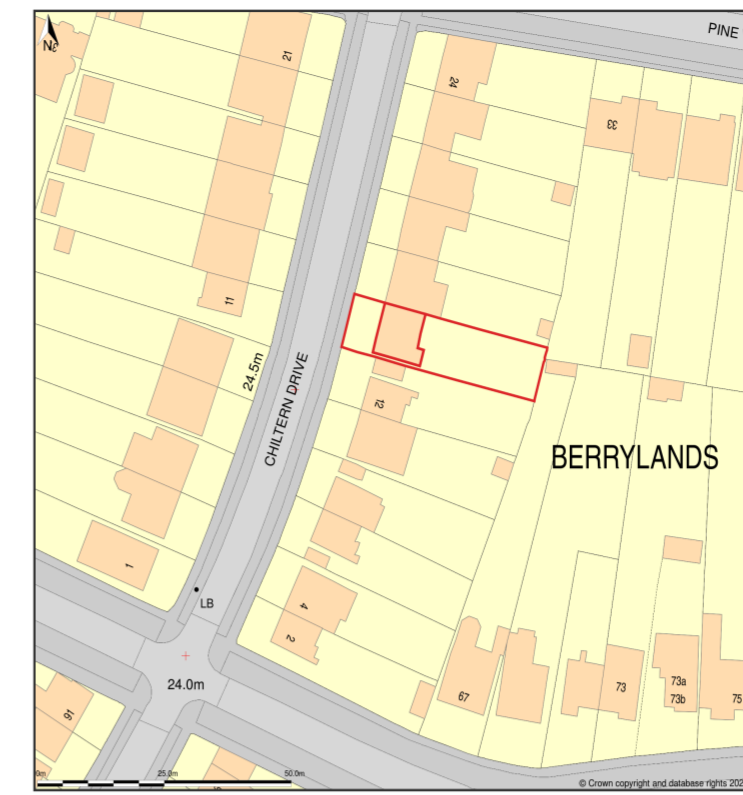
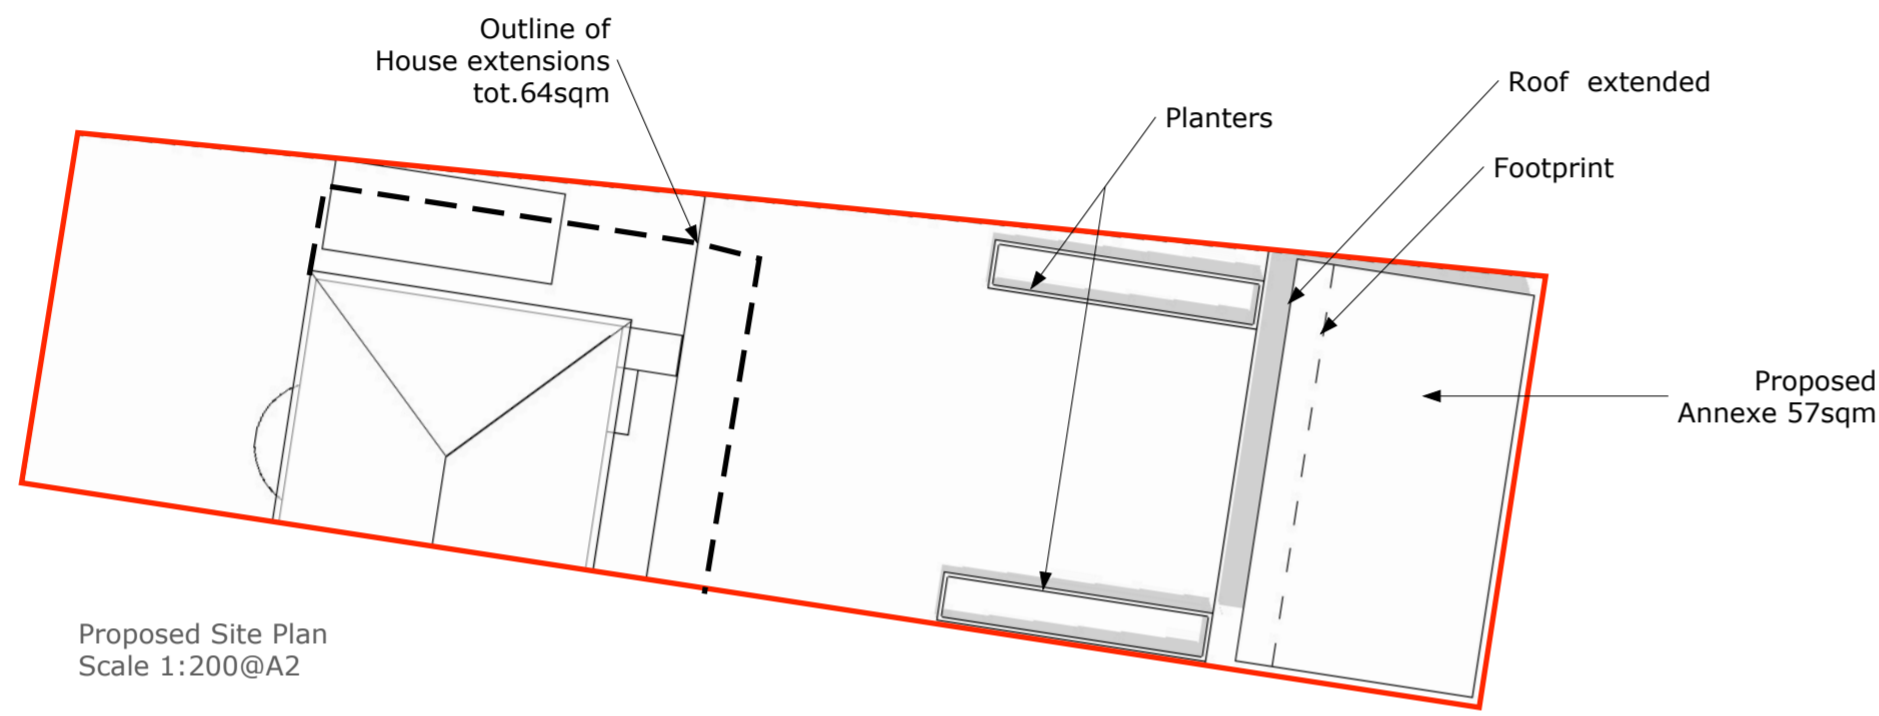
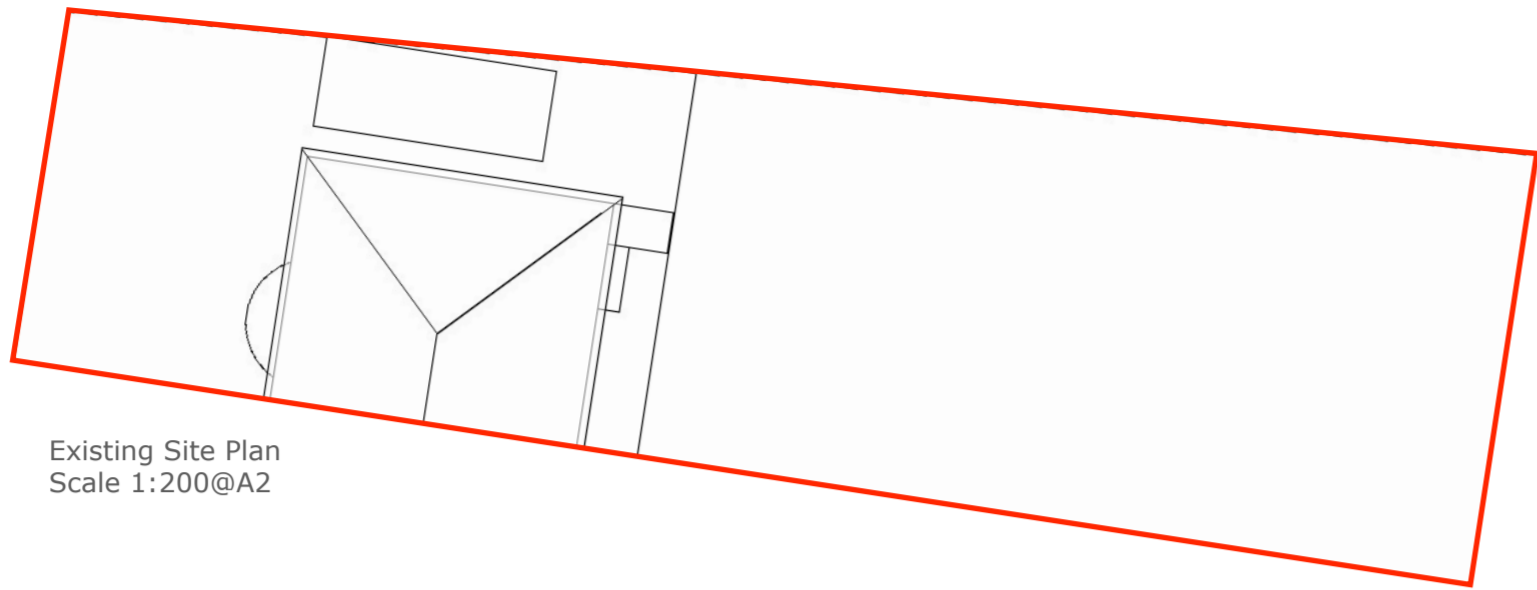
REVISIONS:
-/7.10.2022/1st issue
A/23.11.23/floor plan added

0/date/info

0/date/info

0/date/info

DRAWING N.

EXISTING GARDEN AS ORIGINAL
TOT 342 sqm/2= 171 sqm
allowable development under LDC

Proposed Side Extension 28 sqm
Proposed Rear Extension 36 sqm
Proposed Annexe 57 sqm

Tot. 121 sqm <171 sqm

