


Approved Proposed North Elevation

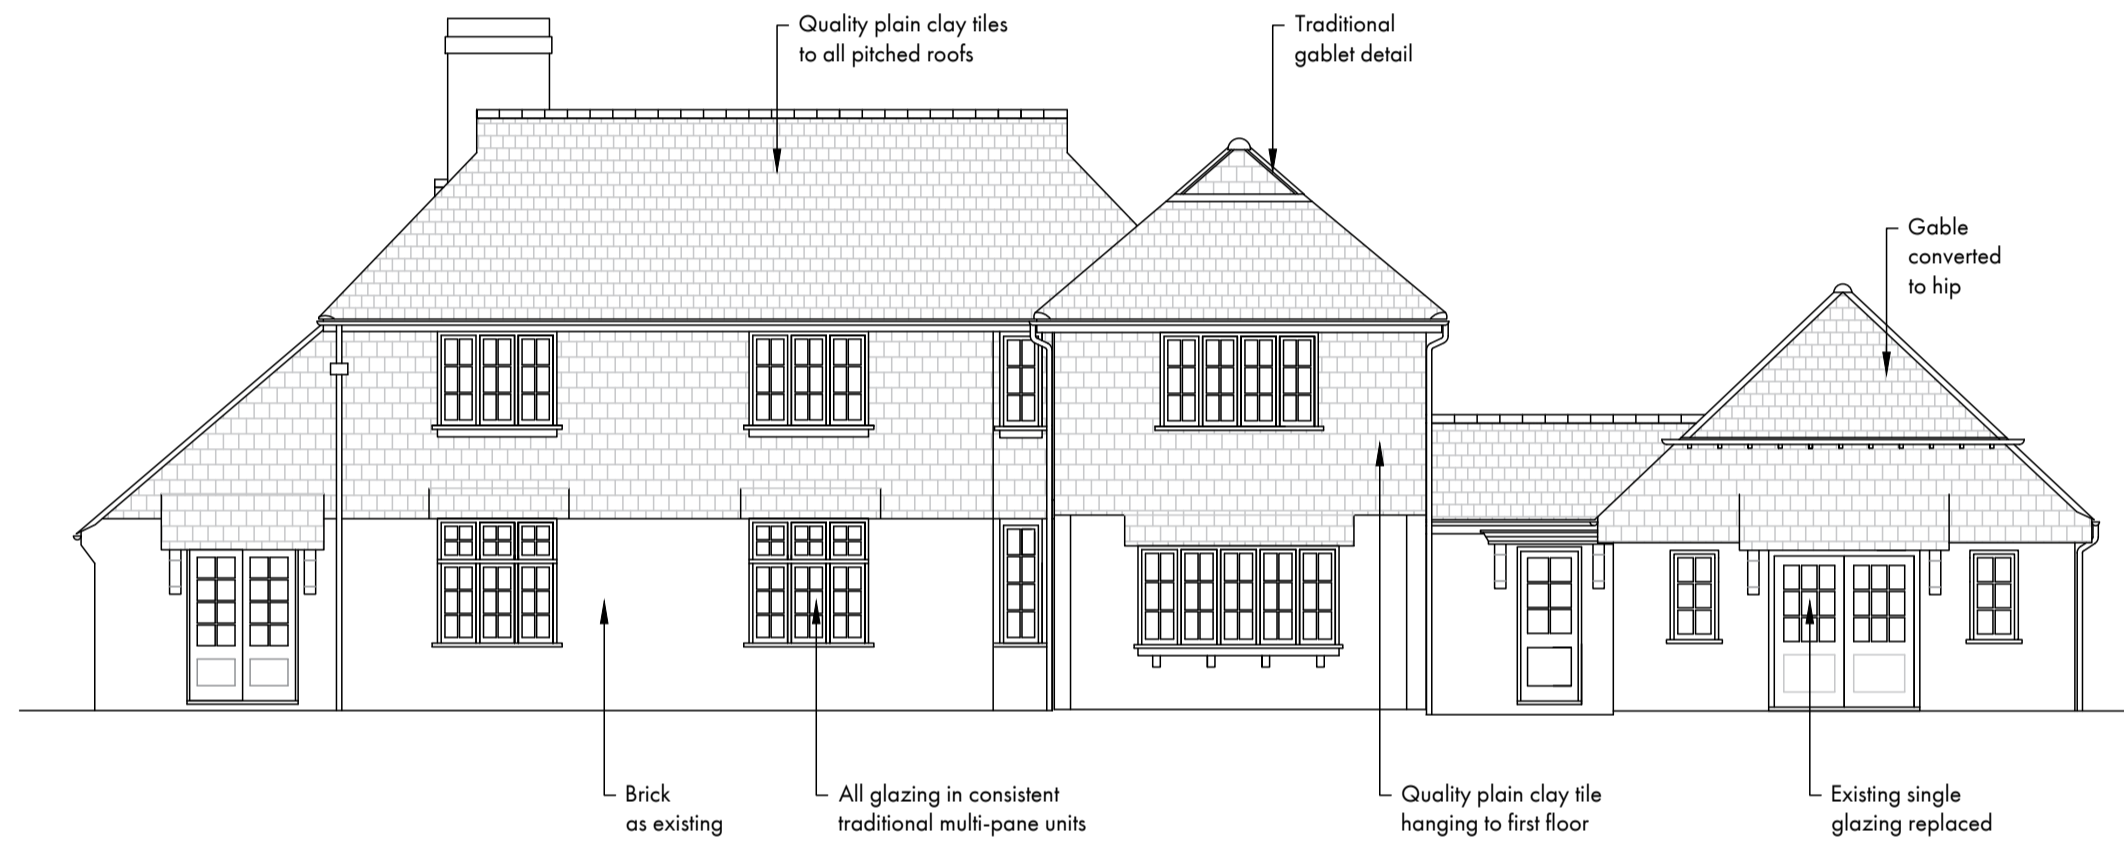

NMA Proposed North Elevation (NOTE: No change relative to the Approved Proposed Elevation)




Approved Proposed South Elevation



NMA Proposed South Elevation




Approved Proposed West Side Elevation

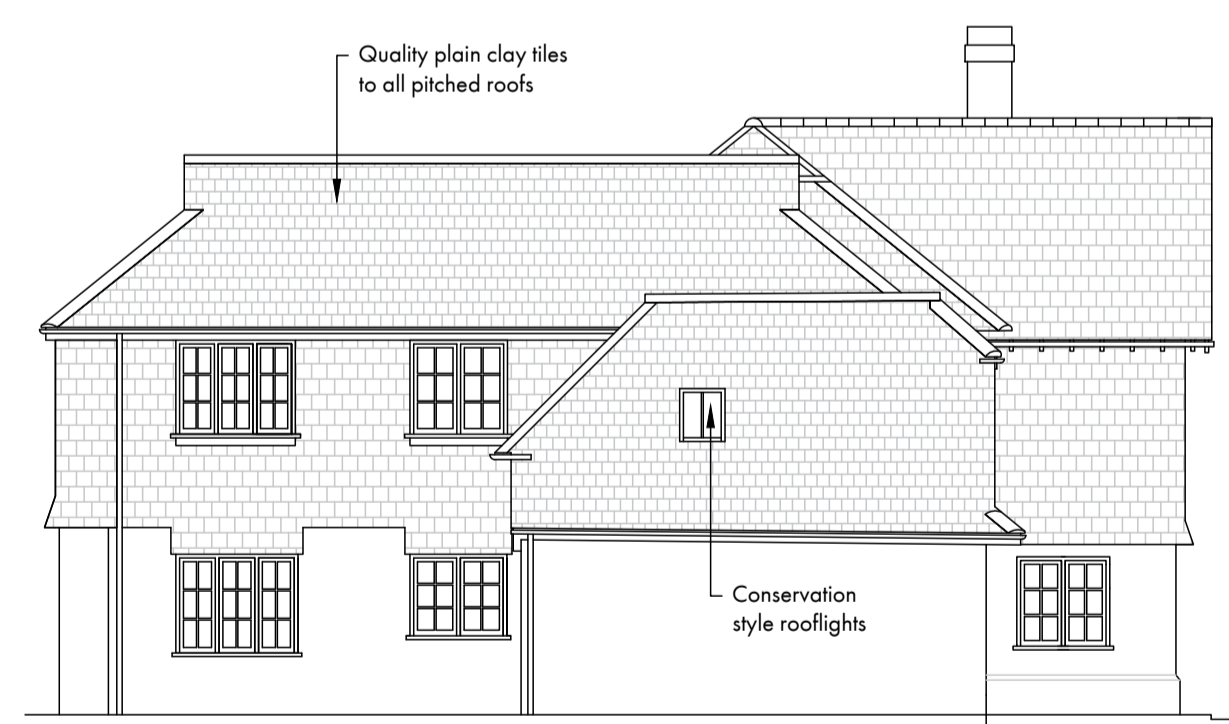

Approved East Side Elevation



NMA Proposed West Side Elevation

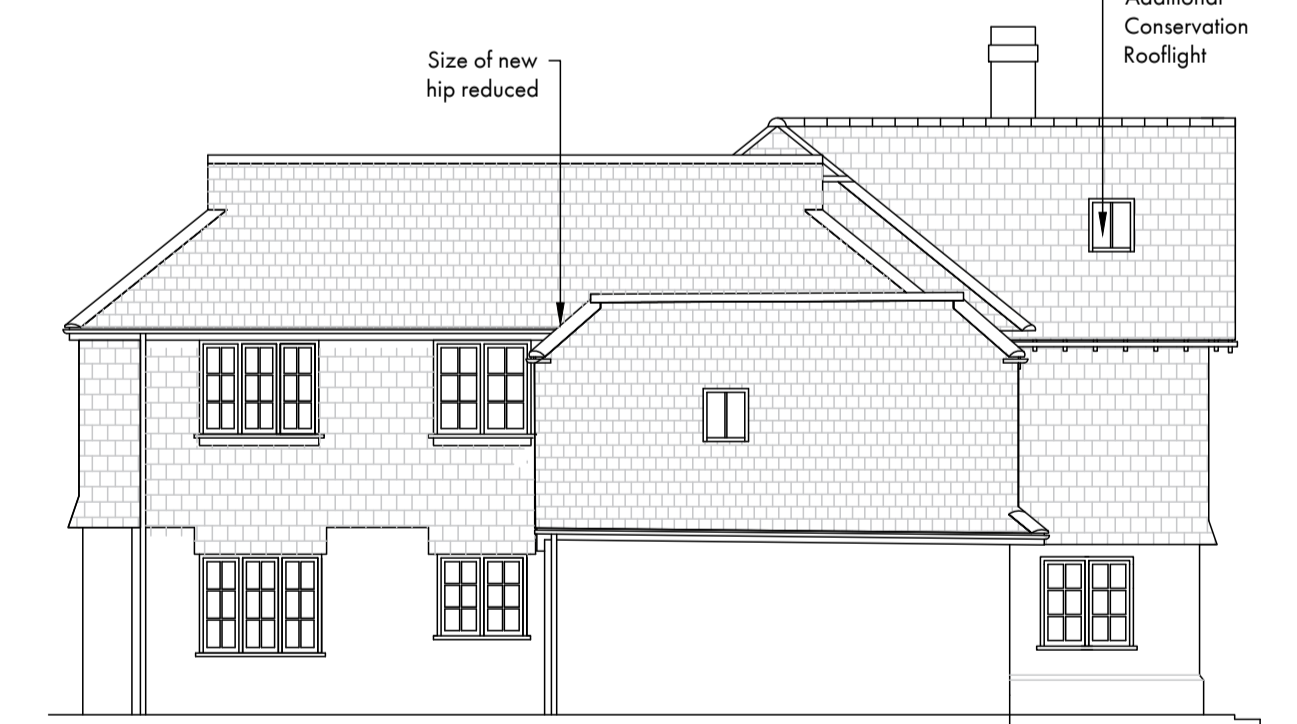

NMA Proposed East Side Elevation



These drawings and details are solely for the purpose of seeking planning approval. They are not intended as a specification of works, and Surrey Hills Architecture Ltd accepts no liability should they be used in this manner. Drawing should be read in conjunction with the full drawing pack, the Design & Access Statement and any other supplementary application documents. The contractor is responsible for checking all scaled and stated dimensions prior to commencement on site and making adjustments as necessary. This drawing is the copyright of Surrey Hills Architecture Ltd and must not be copied, reproduced or replicated in any way without prior consent. These drawings and documents are not transferable. Any boundaries shown on the plan are their assumed location/line. No works are to project over the boundary line. Client is to resolve all matters relating to the Party Wall Act prior to commencing building works.



Surrey Hills Architecture Ltd
Savoyers, Peaslake Lane
Peaslake, Surrey, GU15 9RL
T: 07787 240620
E: info@surreyhillsarchitecture.com

DATE:	03/12/23	SCL:	1:100
DRAWING TITLE:	Approved & NMA Elevations @ A1		
DRAWING No.	HP 2023 005	REV.	

PROJECT TITLE:	High Pines Renovation - NMA
PROJECT ADDRESS:	High Pines, Hoe Lane, Peaslake, GU15 9SW
CLIENT:	F & T Gummer