



Notes: This drawing is copyright. Do not reproduce without written permission from author

**MATERIAL SCHEDULE**


- 1 - Tile Hanging
- 2 - UPVC Windows
- 3 - White Fascia boards

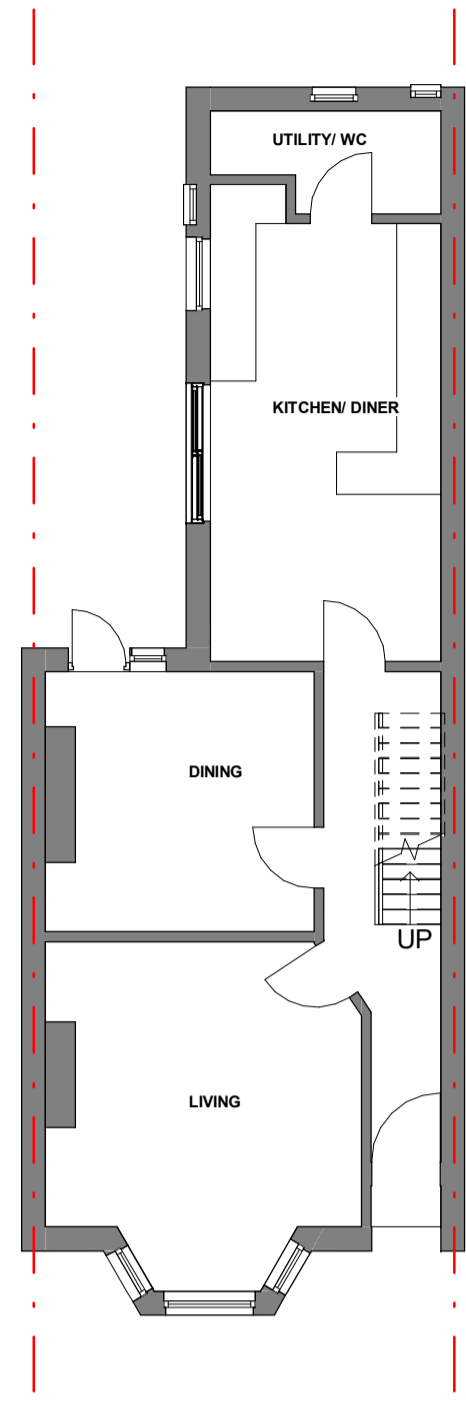


**01 Proposed Ground Floor**  
1 : 100

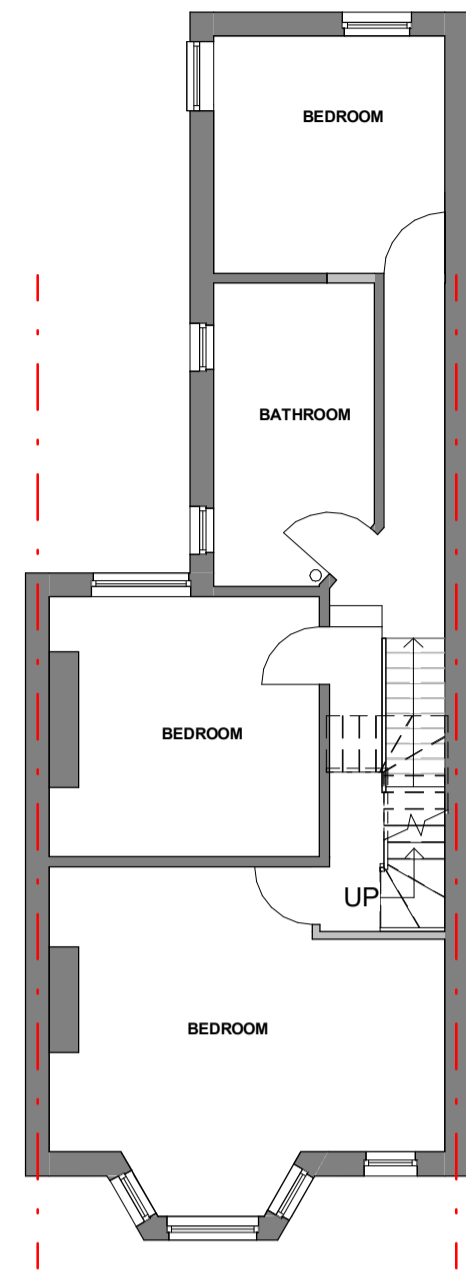

**01 Proposed First Floor**  
1 : 100

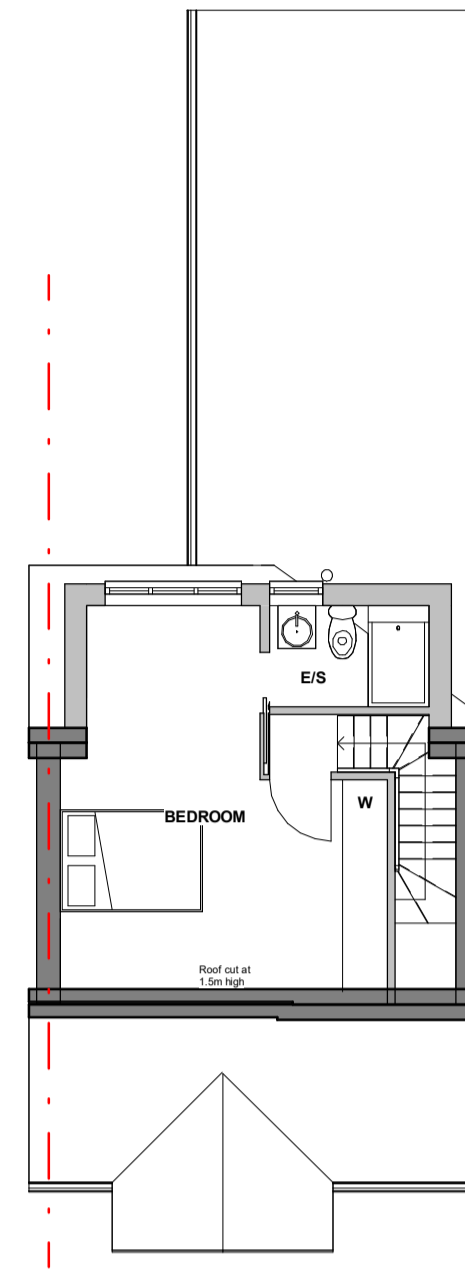


**01 Proposed Second Floor Loft**  
1 : 100

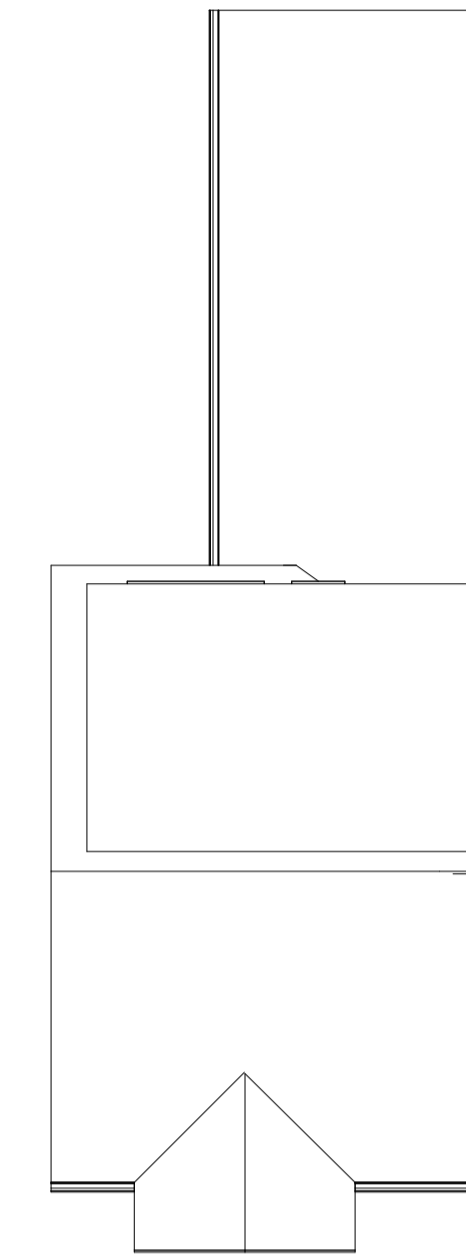


**01 Proposed Roof Plan**  
1 : 100




**01 Front Elevation**  
1 : 100

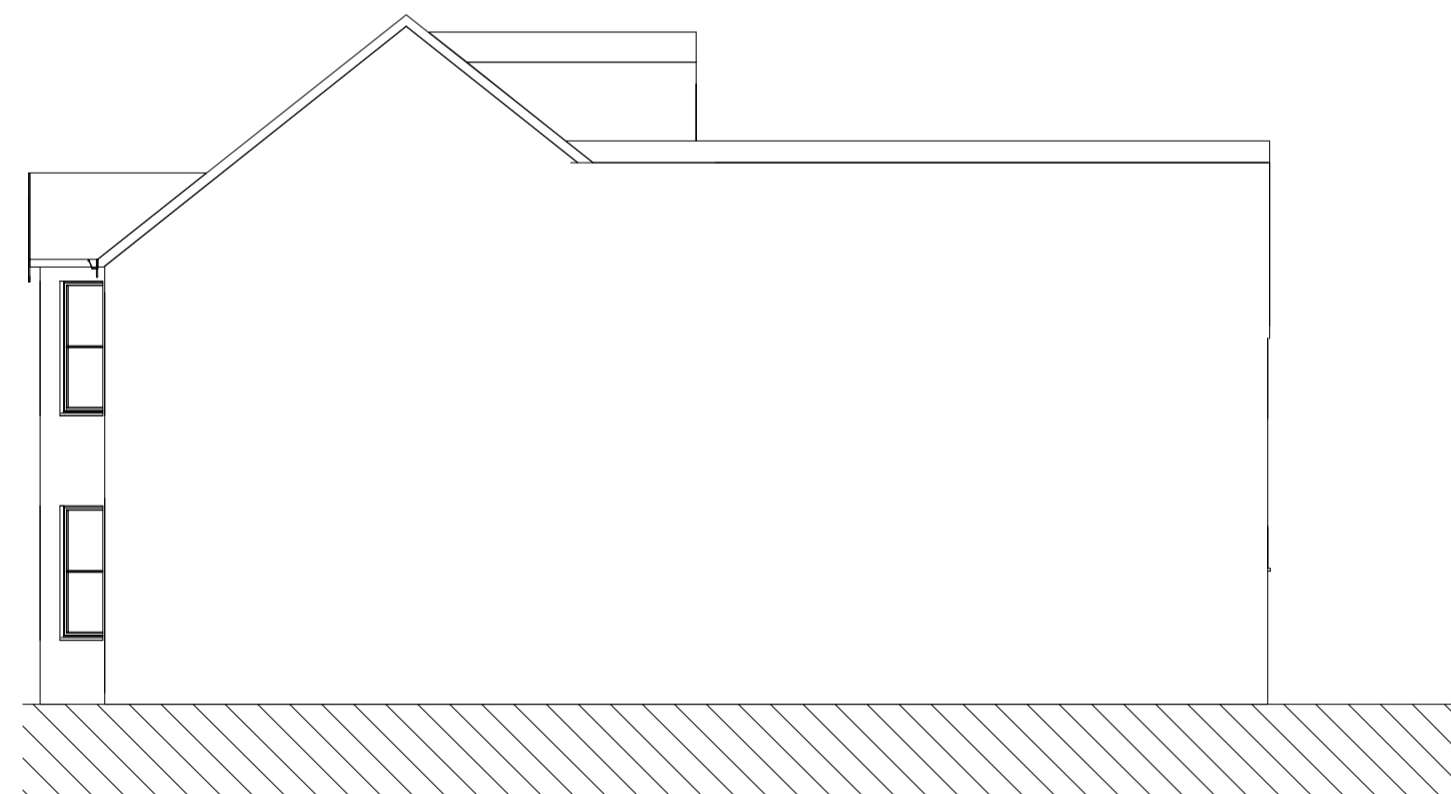

**01 Proposed Side (West) Elevation**  
1 : 100


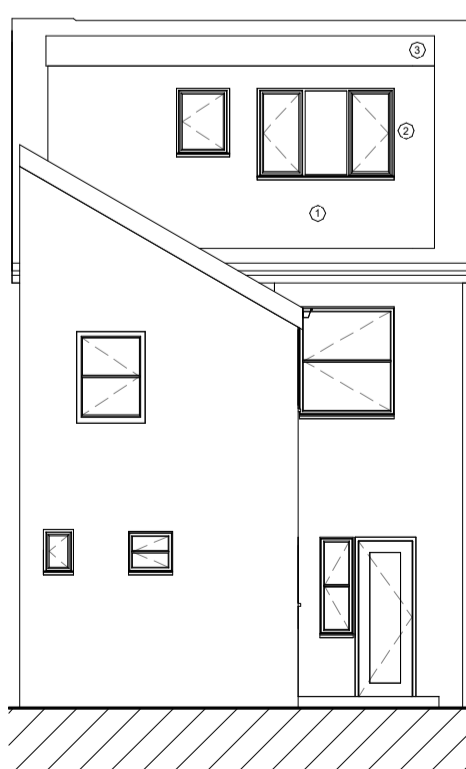


**01 Rear Elevation**  
1 : 100

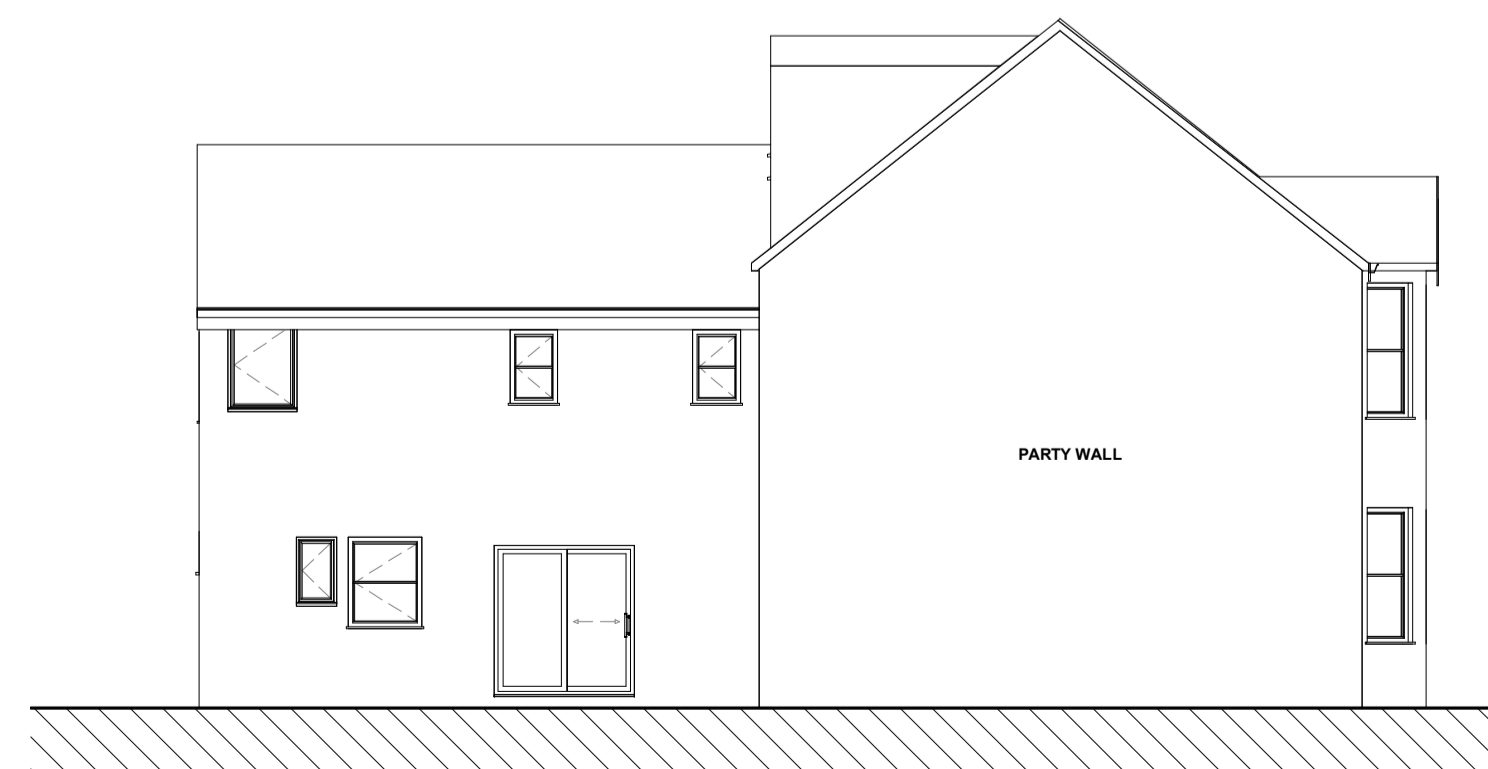


**01 Side (East) Elevation**  
1 : 100

NORTH

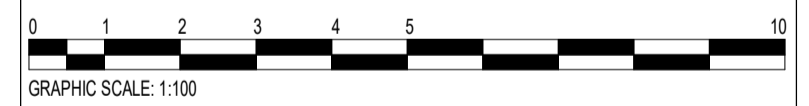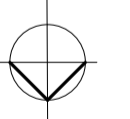

GRAPHIC SCALE: 1:100

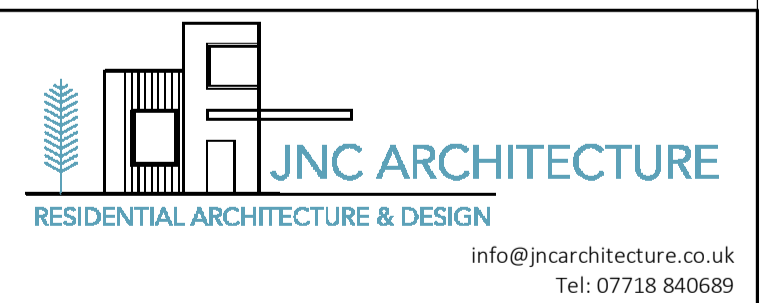

<b>Project</b> 17 Stuart Road		
<b>Drawing Title</b> Proposed Plans and Elevations		
<b>Scale (@ A1)</b> 1 : 100	<b>Date</b> Nov 23	<b>Rev</b>
<b>Drawing Number</b> PL04		<b>Rev</b>
<b>Drawing Status</b> Planning		
<small>All dimensions, levels and site conditions to be checked prior to construction. Use figured dimensions</small>		