




Front elevation as existing

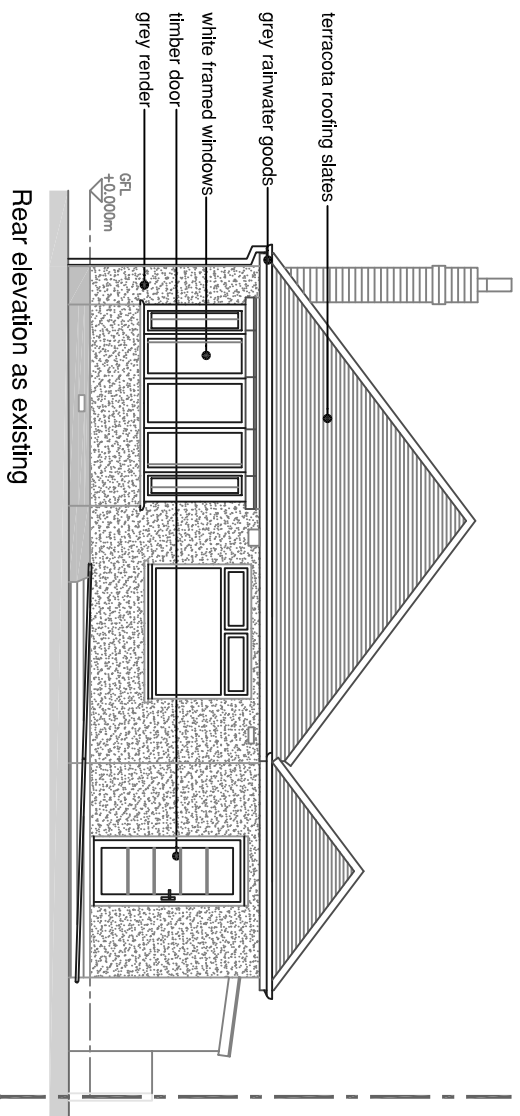


Rear elevation as existing

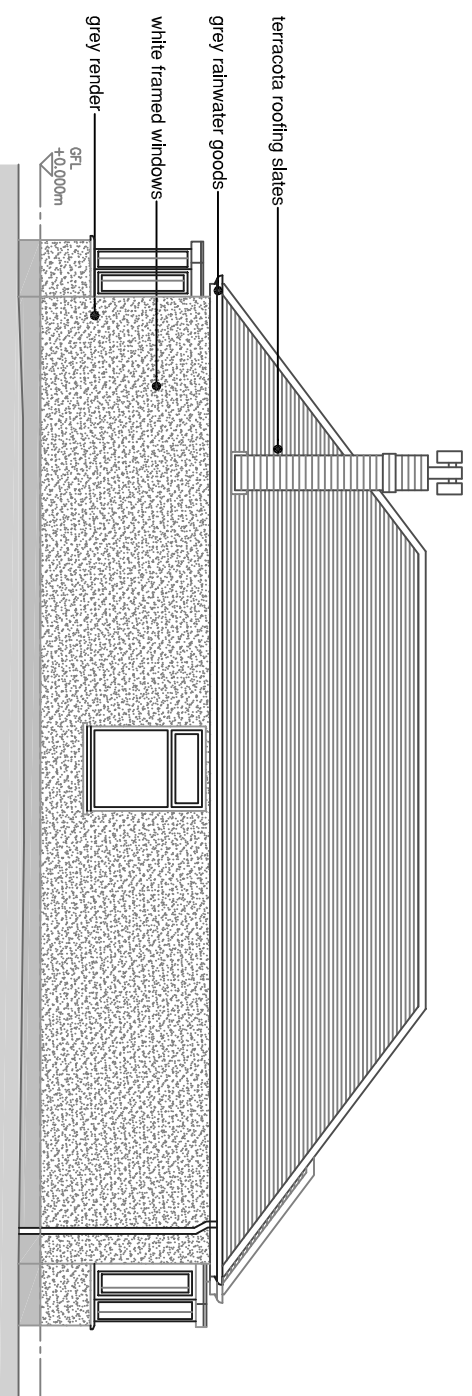


Side (north west) elevation as existing

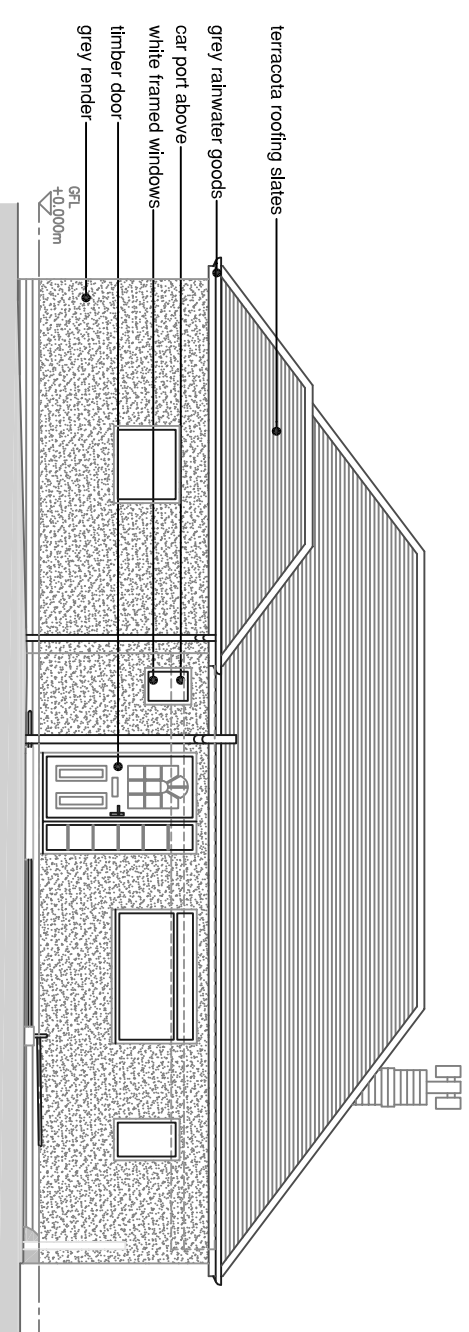

Side (south east) elevation as existing

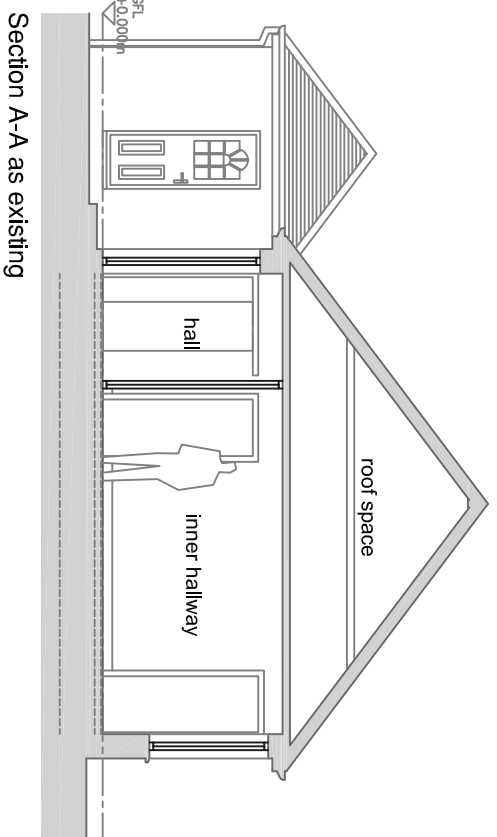

Section A-A as existing

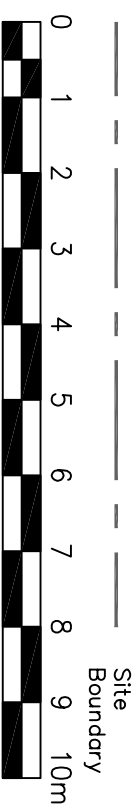

Proposed loft conversion, side extension and internal alterations to:  
 Brooklands  
 Golf Road  
 Mablethorpe  
 Lincolnshire  
 LN12 1LP

Existing Elevations & Section A-A  
 For Mr. & Mrs. Beresford



Bella King Design  
 Architectural Design

218 Burgh Road, Skegness

Lincolnshire PE25 2LQ. Tel: 07887 950292

Date: November 2023

Scale: 1:100 @A3

Drawing no. 4622-3

DO NOT SCALE. ALL DIMENSIONS TO BE CHECKED ON SITE & DIMENSIONS MUST BE REPORTED. DETAILS ON THIS DRAWING ARE COPYRIGHT OF BELLA KING DESIGN LTD. THIS IS A CONFIDENTIAL DOCUMENT AND MUST NOT BE COPIED, USED OR DIVULGED IN ANY WAY WITHOUT PRIOR WRITTEN CONSENT.