


DO NOT SCALE THIS DRAWING. CHECK ALL DIMENSIONS ON SITE.  
 This drawing is to be read in conjunction with all relevant specifications and drawings issued.  
 The contractor is to check and verify all building and site dimensions and check levels before work commences and/or ordering any materials. Any inaccuracies must be reported to the Contract Administrator (RUS Design) immediately.  
 This drawing may not be reproduced, or part reproduced without the express consent of the property owner.  
 THIS DRAWING IS COPYRIGHT © RUS Design


**Drawing Status**

- PRELIMINARY FOR APPROVAL
- AGREED LAYOUT - SIGNED OFF
- PLANNING DRAWING
- BUILDING CONTROL DRAWING
- TENDER DRAWING
- CONTRACT DRAWING
- CONSTRUCTION DRAWING
- AS-BUILT DRAWING


 Proposed Garden Room Location

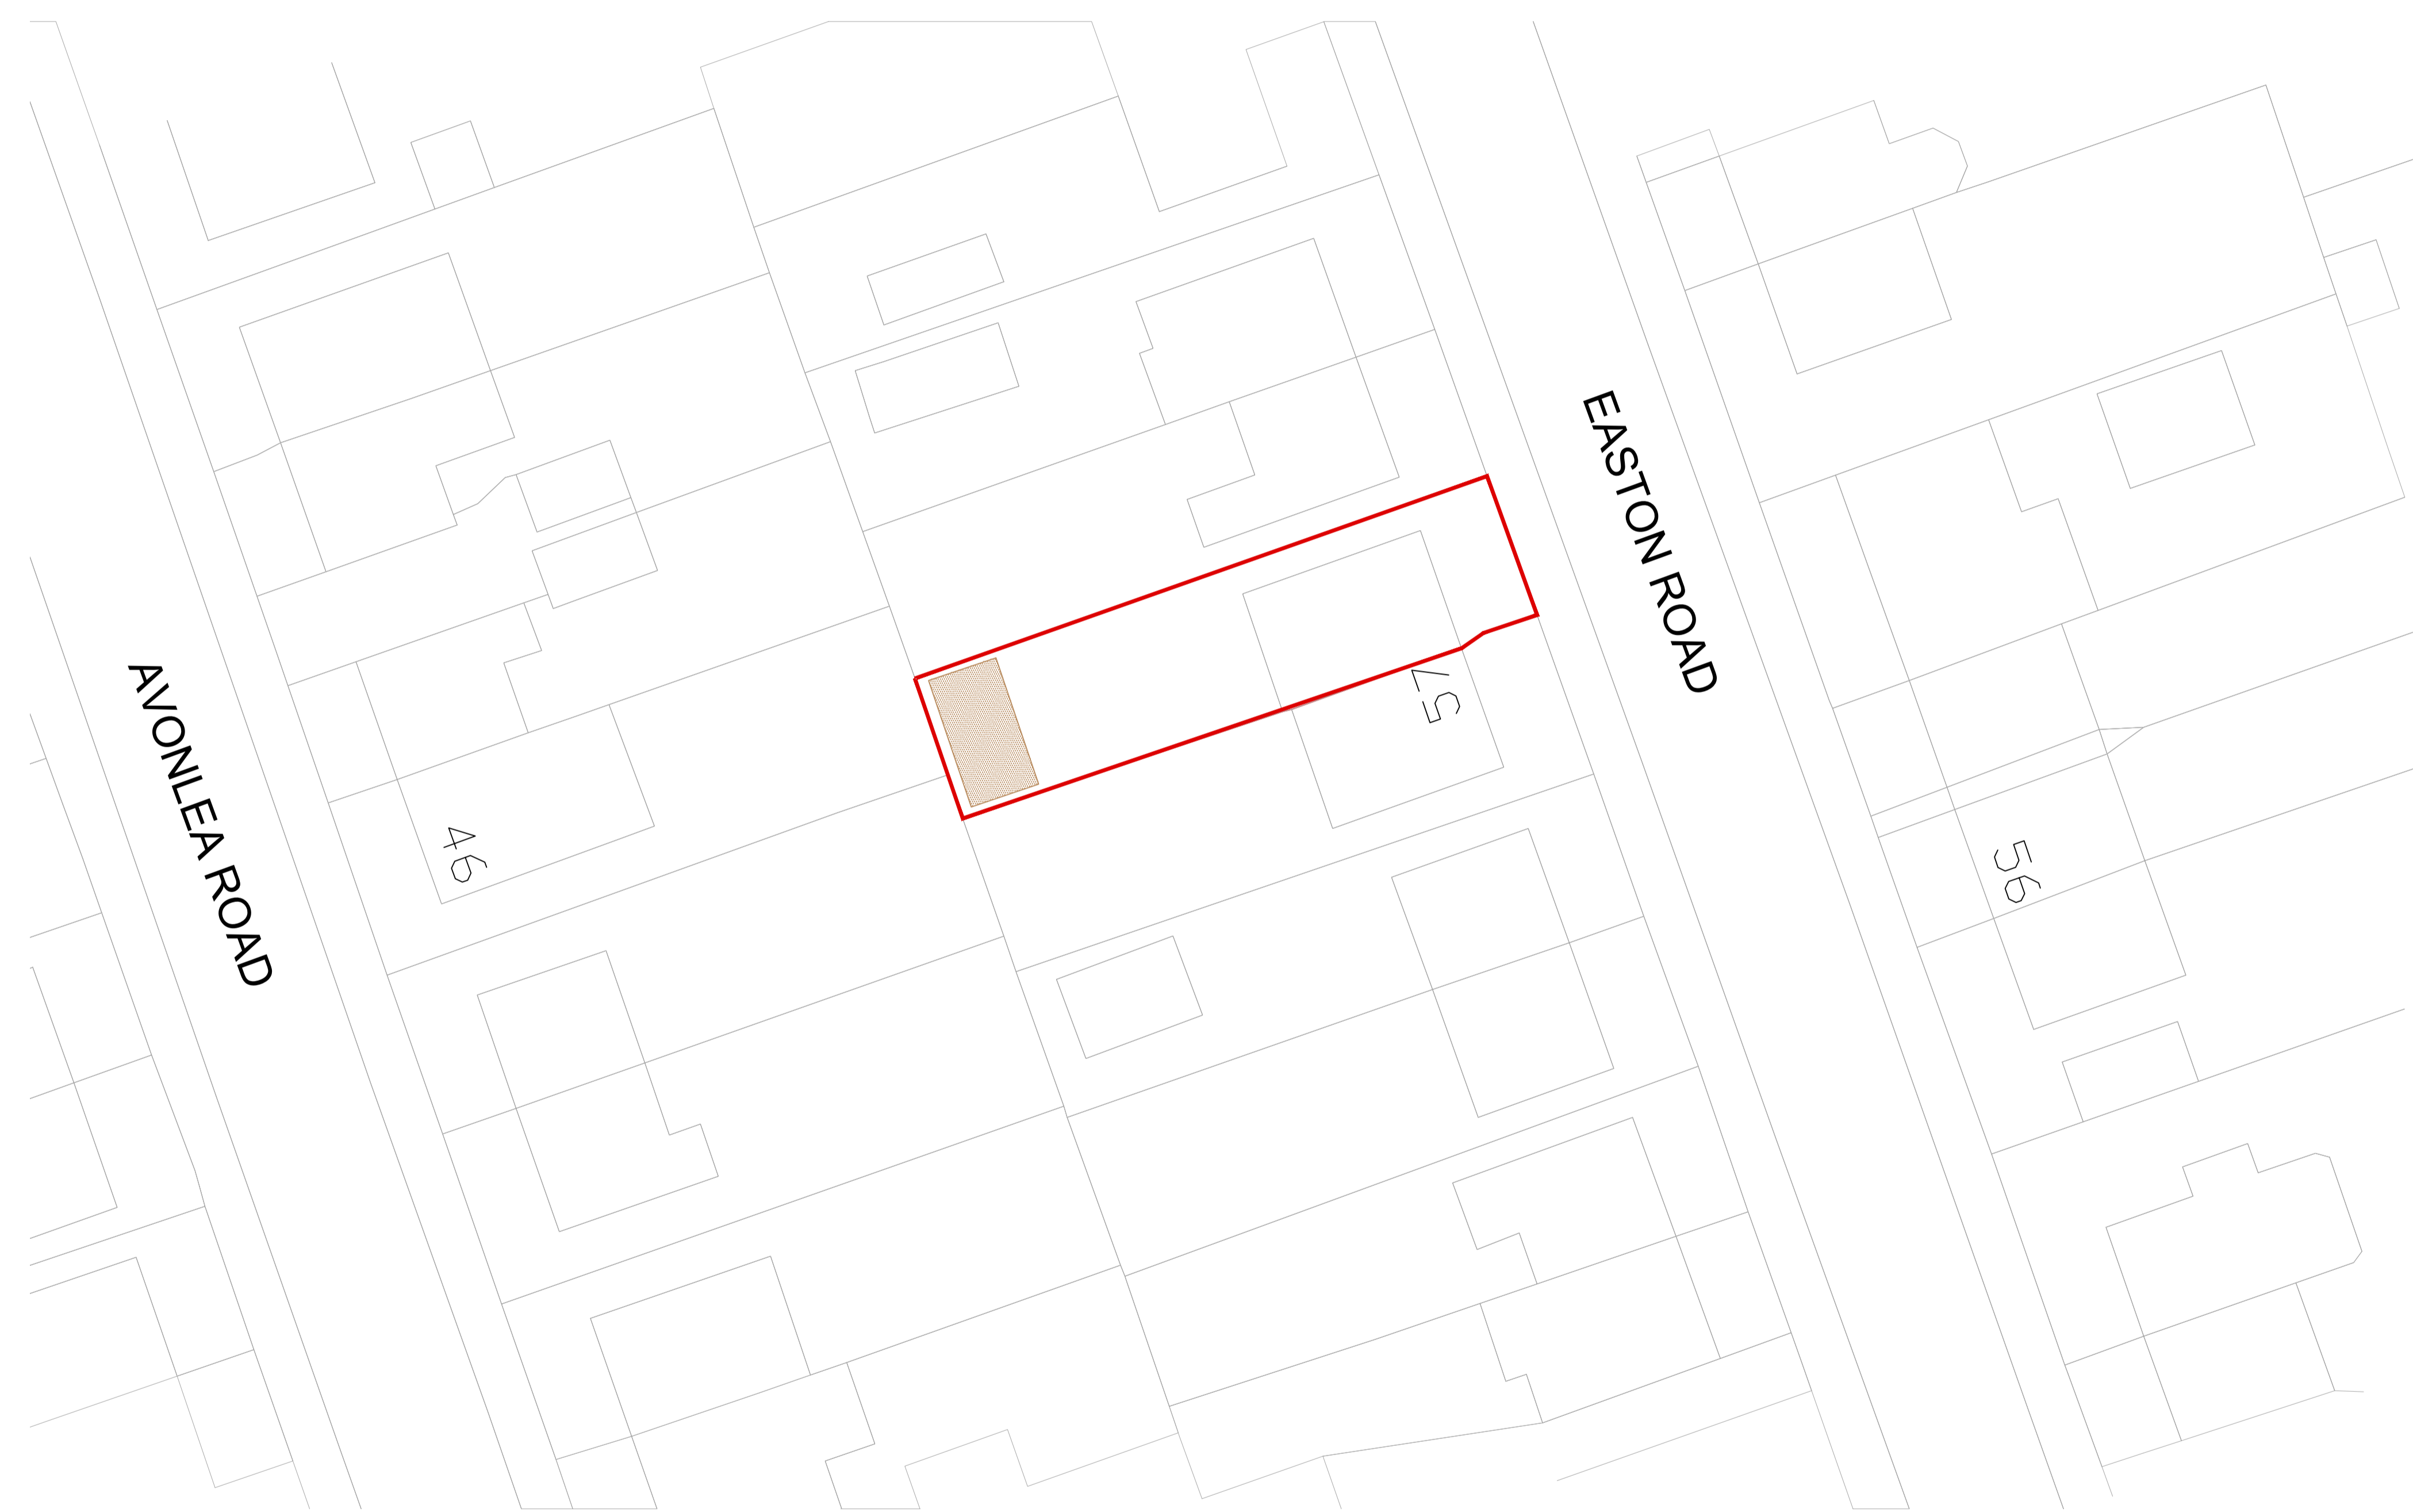

*SITE LOCATION PLAN*

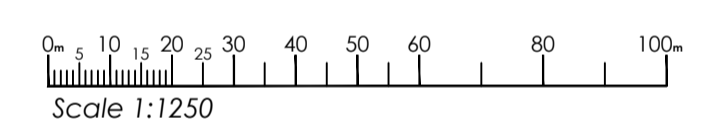

*PROPOSED SITE PLAN*

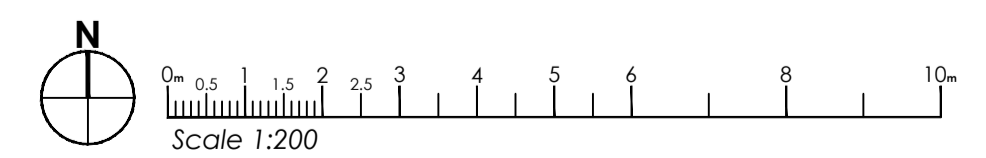

|  |                          |                                     |
|--|--------------------------|-------------------------------------|
| Date:  | Revision:                | Dr:                                 |
| Client:<br><b>JAMIE_HESFORD</b>              |                          |                                     |
| Drawing Issue:<br><b>PLANNING</b>            |                          |                                     |
| Project:<br><b>EASTON_RD<br/>DROYLSDEN</b>   |                          |                                     |
| Drawing Title:<br><b>PROPOSED_SITE_PLANS</b> |                          |                                     |
| Scale:                                       | Drawing No: 02025_PL_001 |                                     |
| Revision:                                    | Drawn: RUS               | Authorised by: RUS Date: 01/11/2023 |