



GROUND FLOOR PLAN

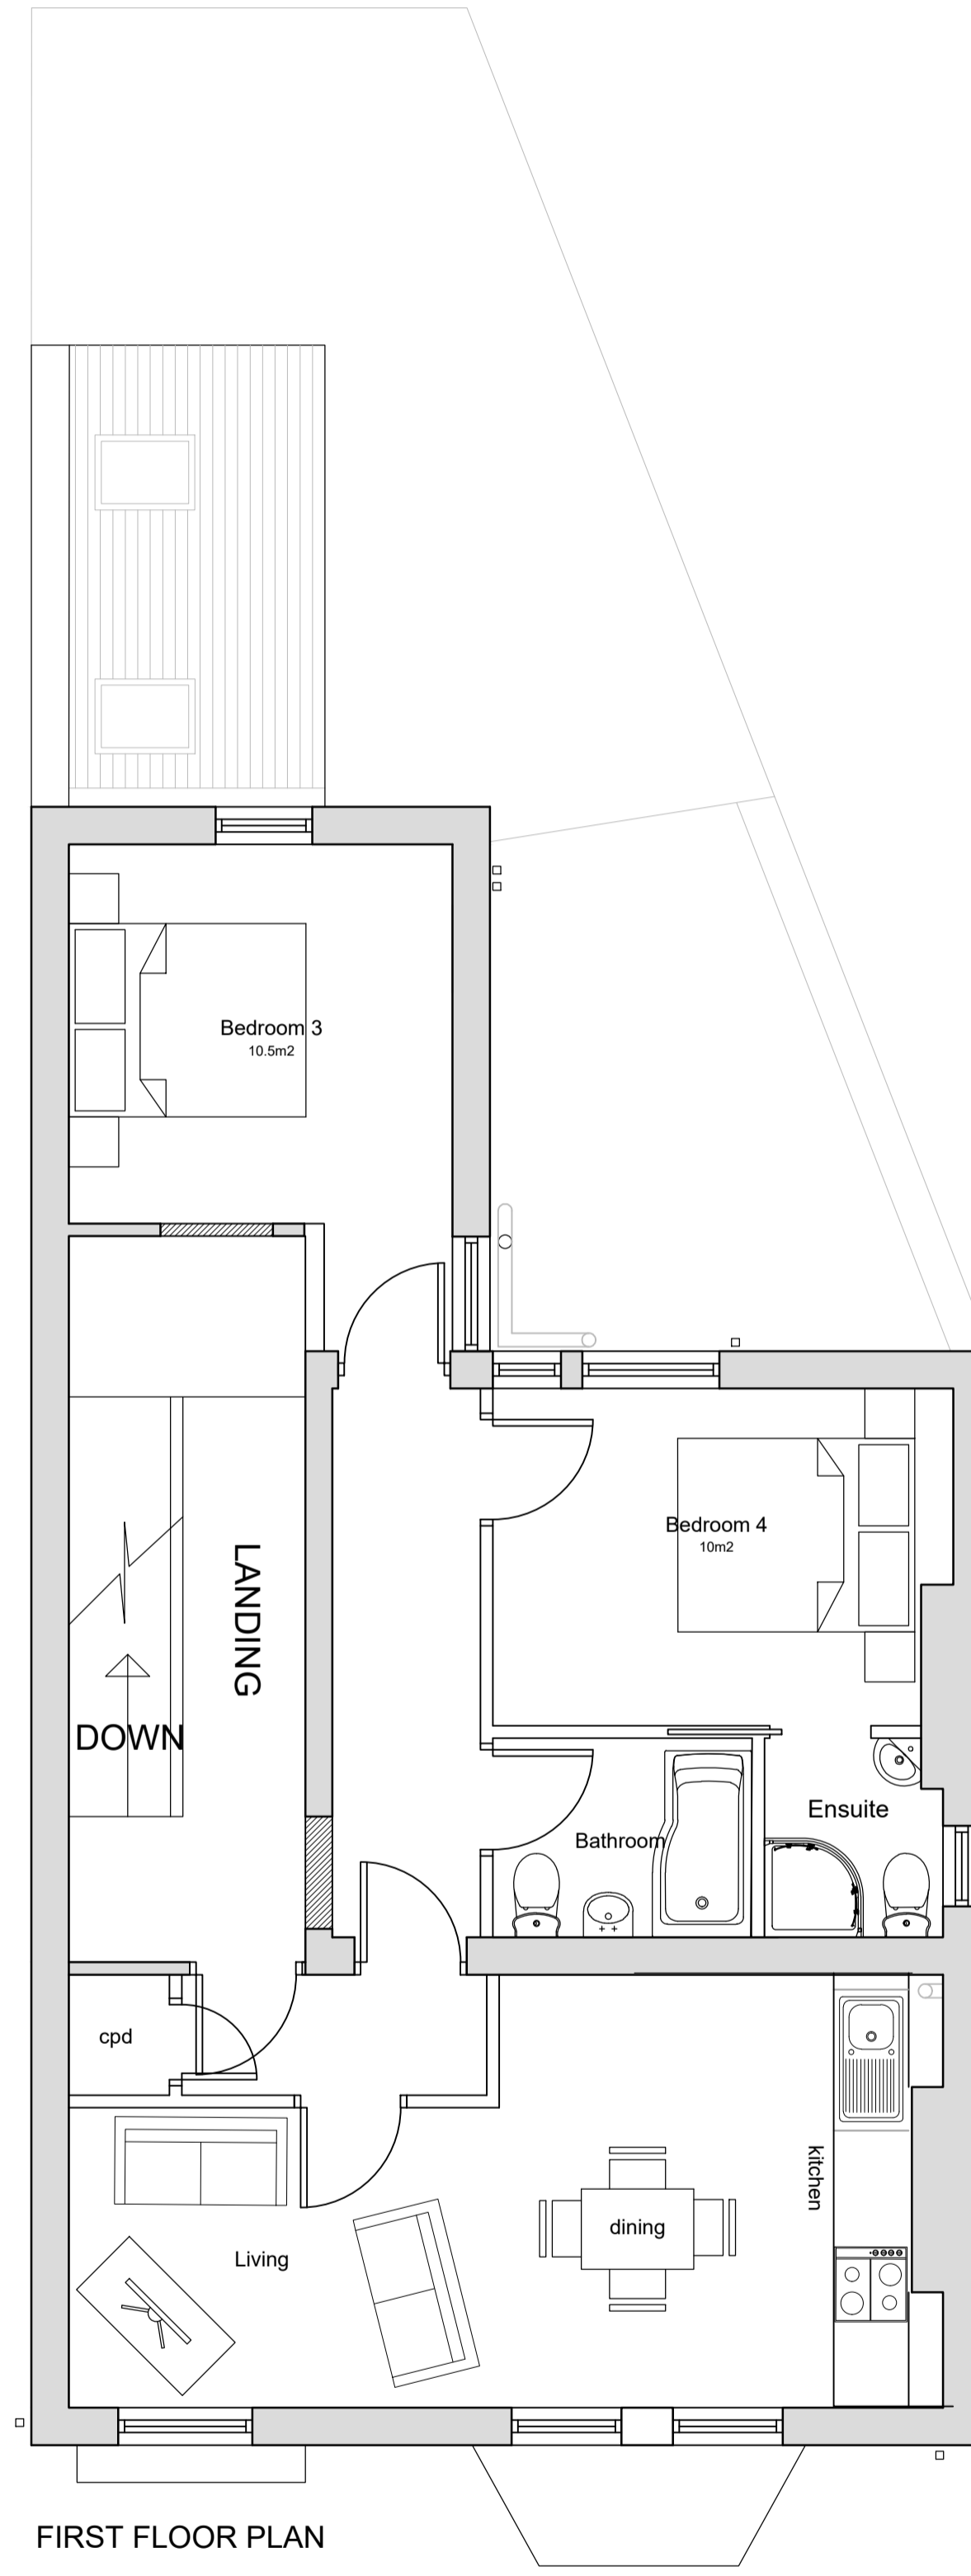

FIRST FLOOR PLAN

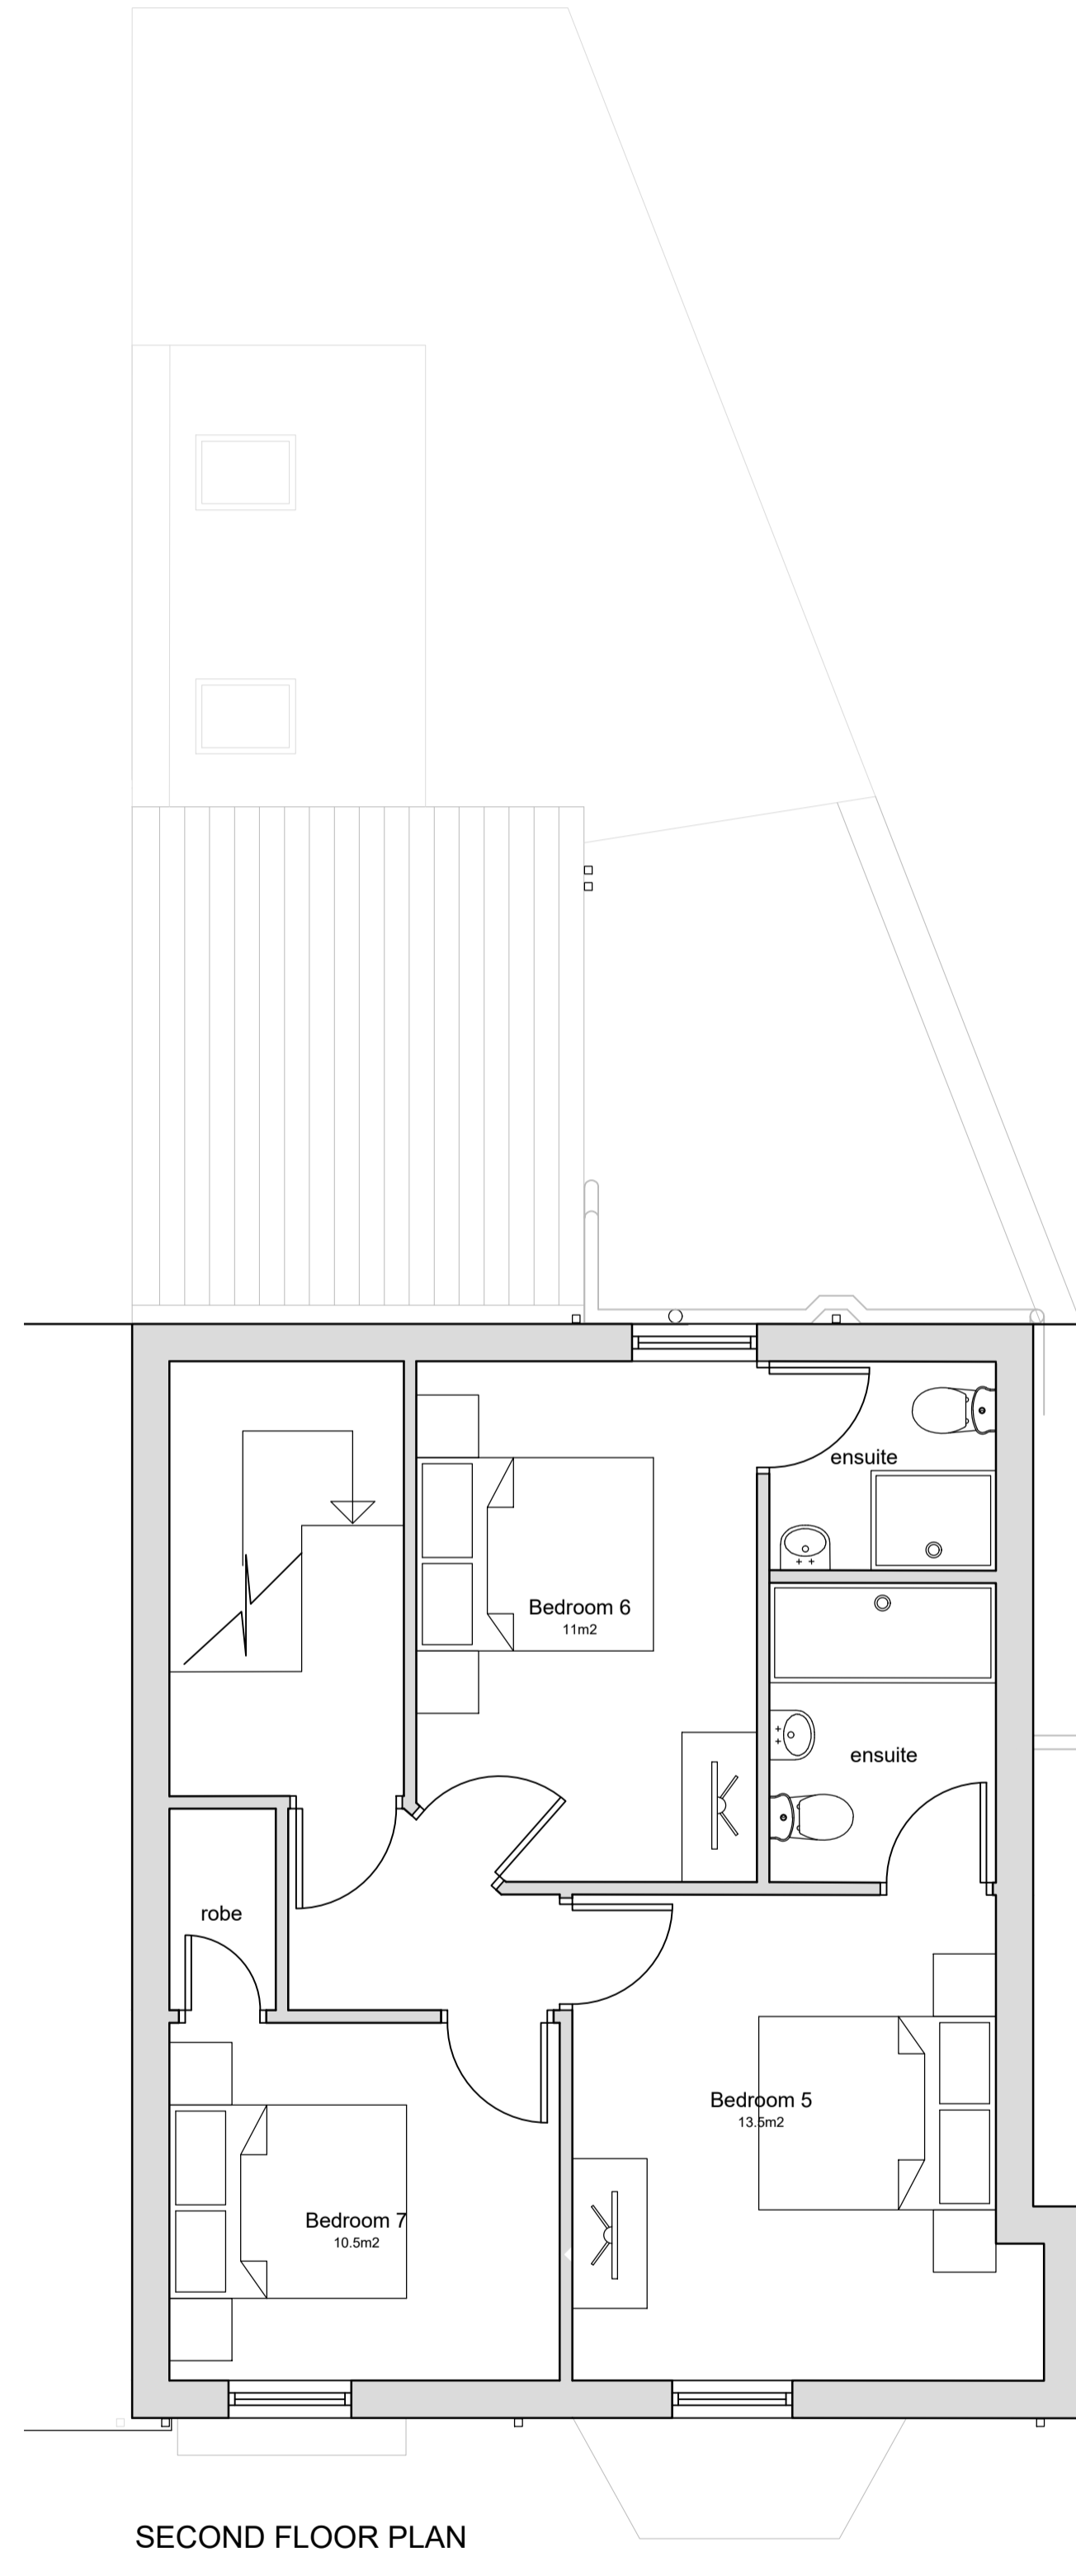

SECOND FLOOR PLAN

NOTES
Do not scale from this drawing. Only figured dimensions are to be taken from this drawing.
Contractor must verify all dimensions on site before commencing any work or shop drawings.
Report any discrepancies before commencing work to GW Architectural. If this drawing exceeds the quantities taken in any way the practice should be informed before the work is initiated.
Work within the Construction (Design & Management) Regulations 2015 is not to start until a Construction Phase Plan has been produced. All work is to be carried out in accordance with good building practice and any relevant legislation, British Standards, Codes of Practice, etc. in force at the time of the execution of the works.

This Drawing is Copyright and must not be reproduced without consent of GW Architectural
Drawing Status/Type Key:
F - Feasibility stage drawing
P - Planning stage drawing
T - Tender stage drawing
C - Construction stage
AB - As Built Status
TNT - Tenant drawing
SK - Sketch drawing
M - Marketing drawing
L - Landscape Drawing
S - Survey drawing
OS - Ordnance Survey drawing
Rev. Description Drawn Date Ch'kd Date
A KITCHENETTE RETAINED GW 29.11.23

GW Architectural
Clavering House, Clavering Plcse
Newcastle upon Tyne NE1 3NG
t: 0191 432 4510
e: info@gwarchitectural.co.uk

PROJECT
33 Grange Road
Norton
Stockton-on-Tees

DRAWING TITLE
Proposed Floor Plans

Scale 1:50 @A1	Drawn By GW	Date Drawn Nov23	Checked By	Date Checked
----------------------	----------------	---------------------	------------	--------------

Drawing No. 21038.P02 Revision A

Drawing Status
PLANNING