




NOTES:
 © COPYRIGHT - DETAILED PLANNING LTD
 All dimensions should be checked on site prior to works commencing. Variations in squariness, depth of plaster etc. must be checked for. Where new walls are shown as aligned with existing walls, physical removal of brickwork and / or plaster to establish the actual position of the wall being attached to must be checked.
 Any discrepancies should be reported in writing immediately.
 When printing off PDFs, check that the drawings are printed to correct paper size and scale.
 Documents should be used as to the drawing status described.
 Property owner to ensure that all aspects of the "party wall etc. act 1997" are complied with prior to any works commencing on site.
 Client to be aware of CDM duties and appoint as appropriate.

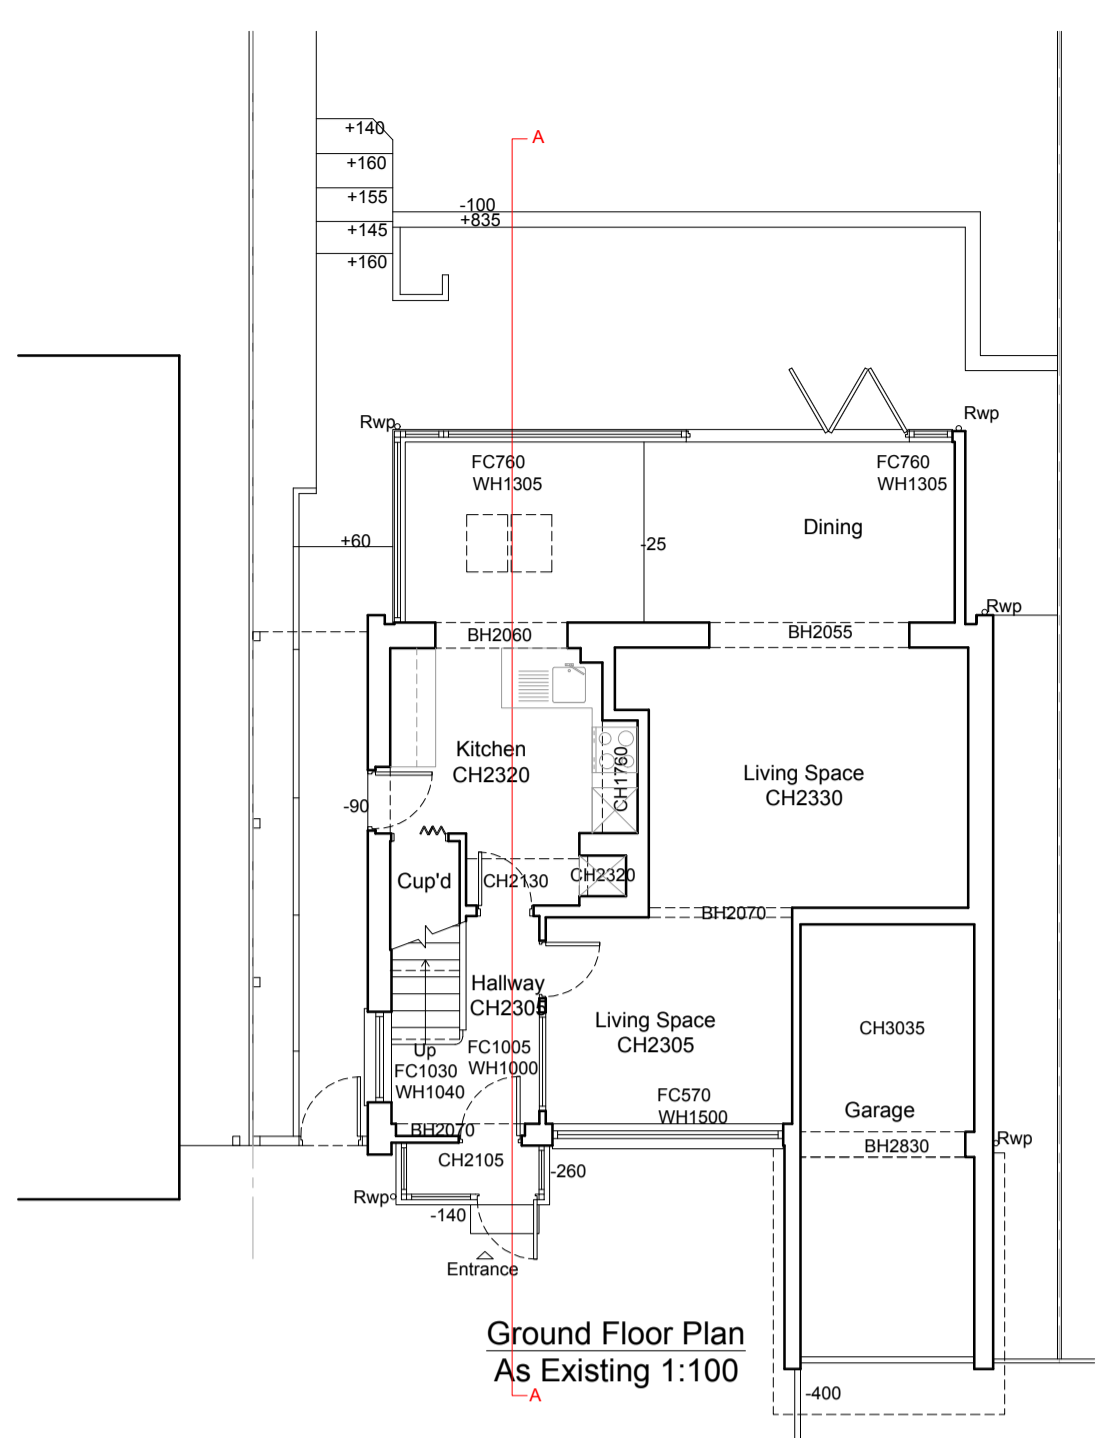


Ground Floor Plan
As Existing 1:100

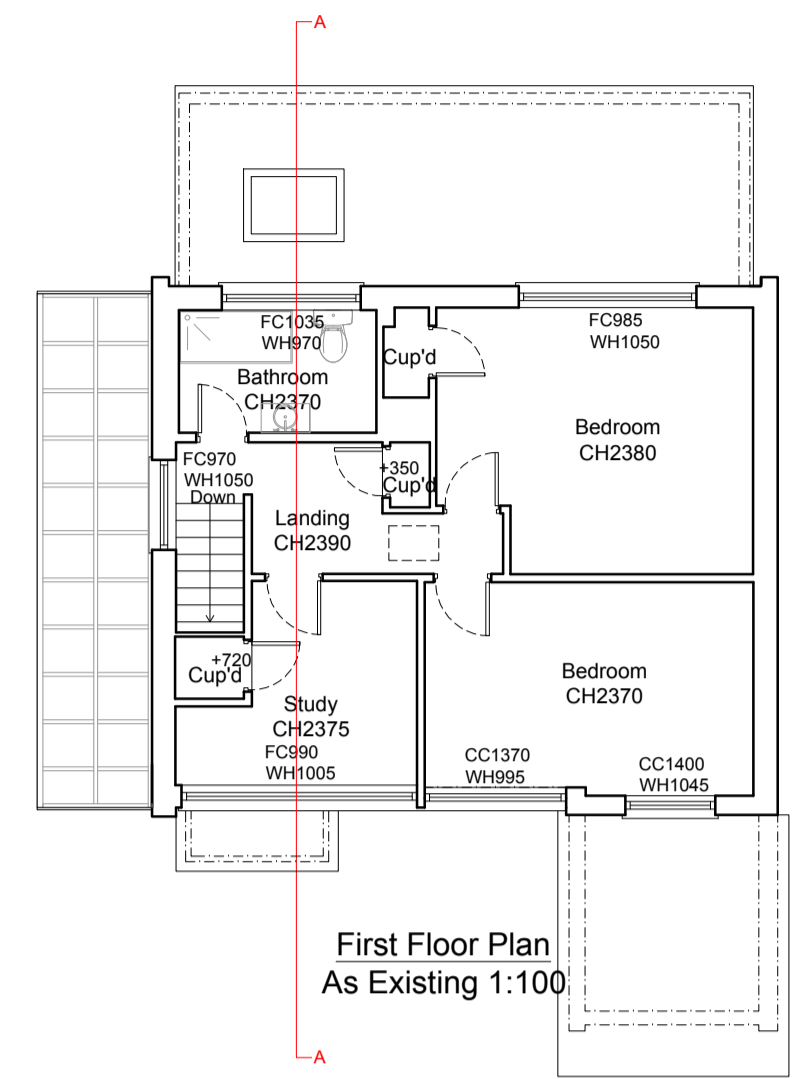

First Floor Plan
As Existing 1:100

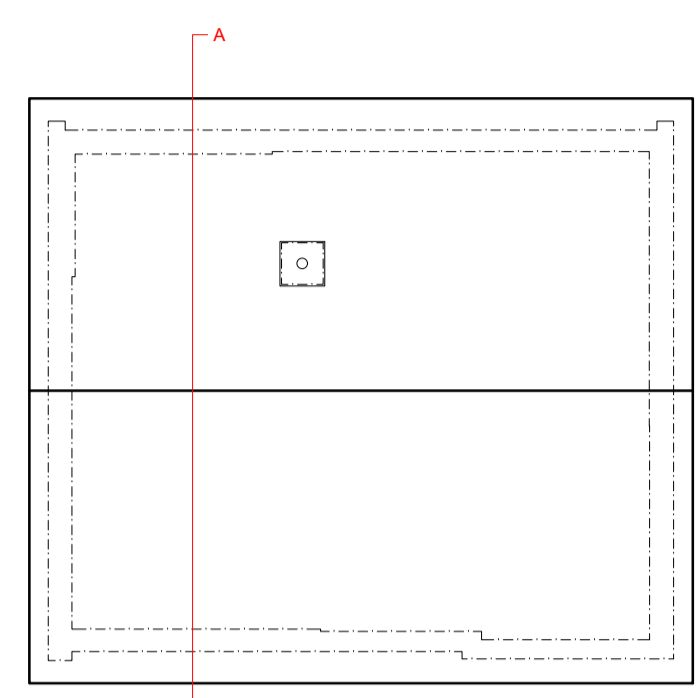


Roof Plan
As Existing 1:100

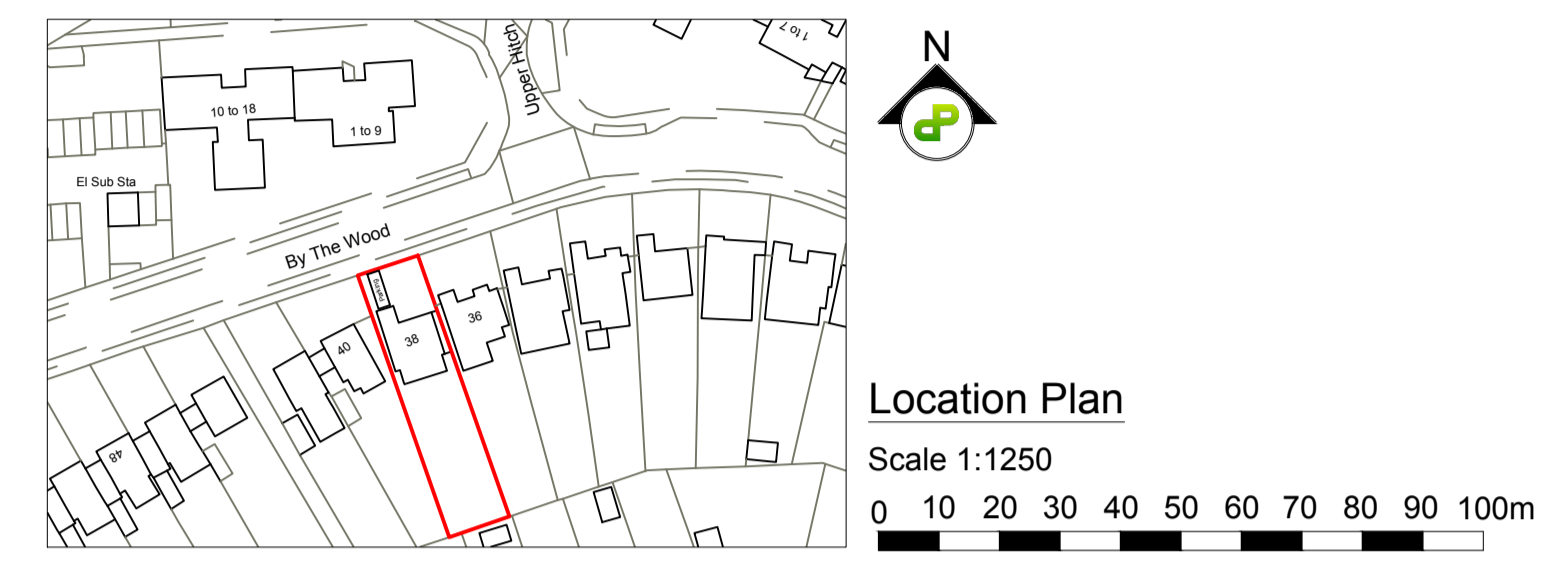

Location Plan

Scale 1:1250
0 10 20 30 40 50 60 70 80 90 100m

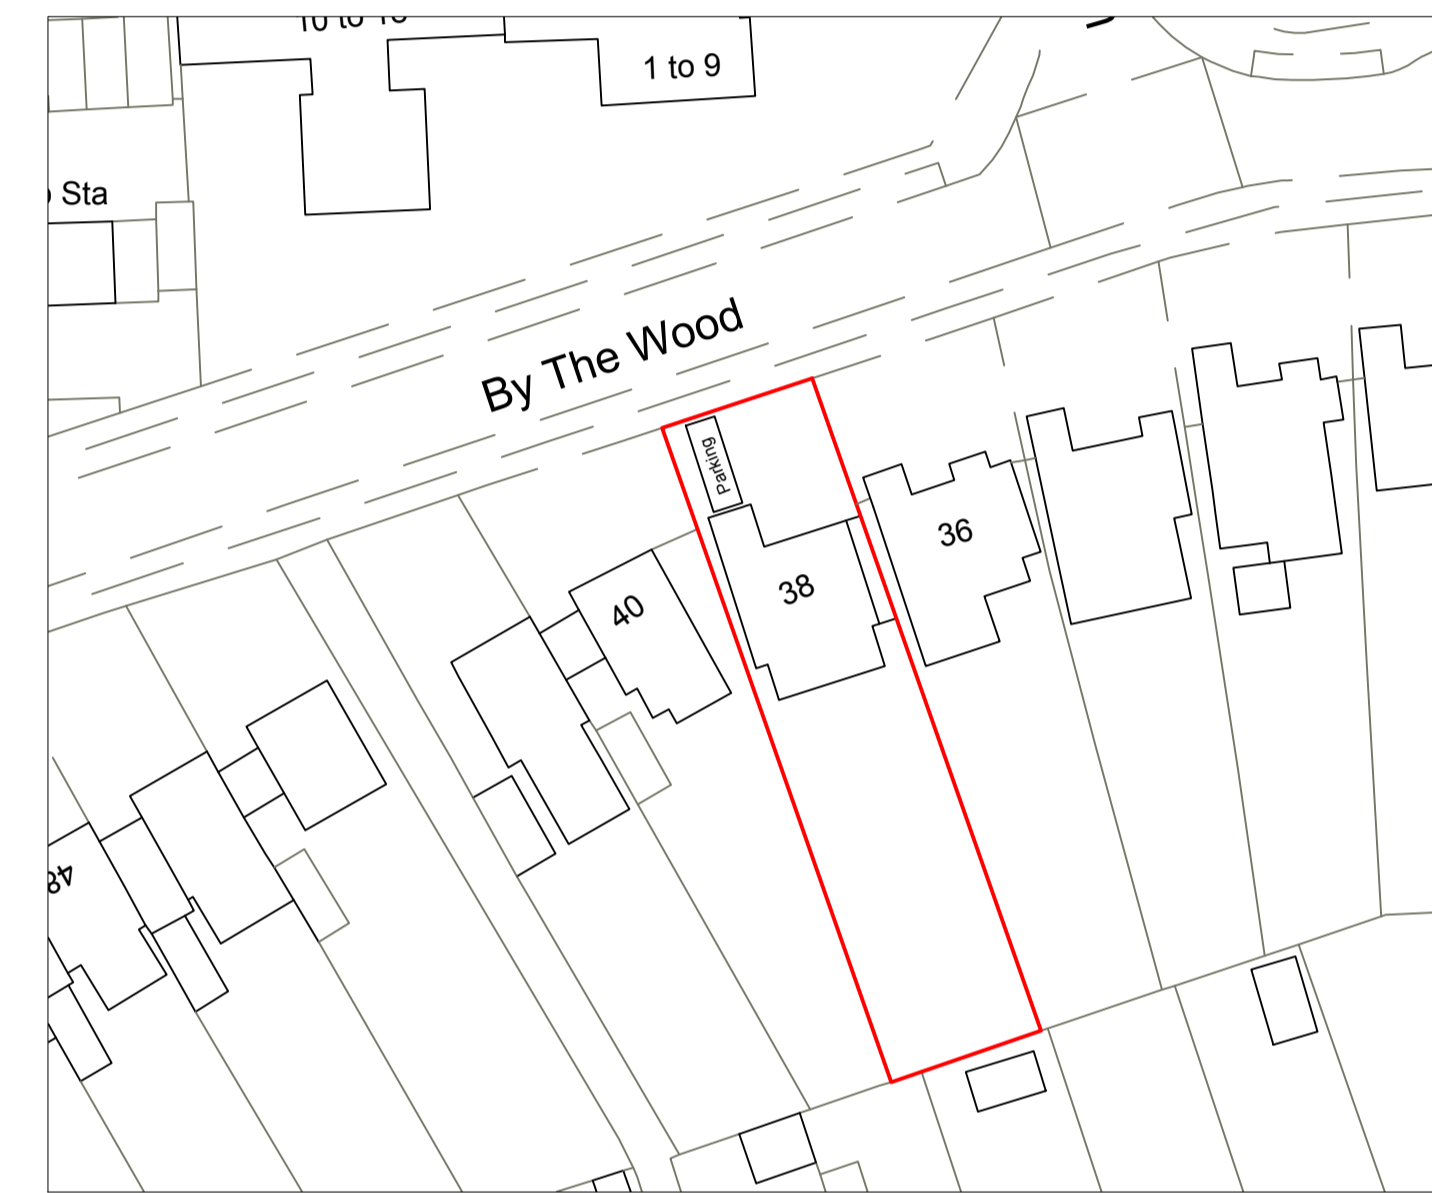


Existing Block Plan


Scale 1:500
0 10 20 30 40m




Front Elevation
As Existing 1:100

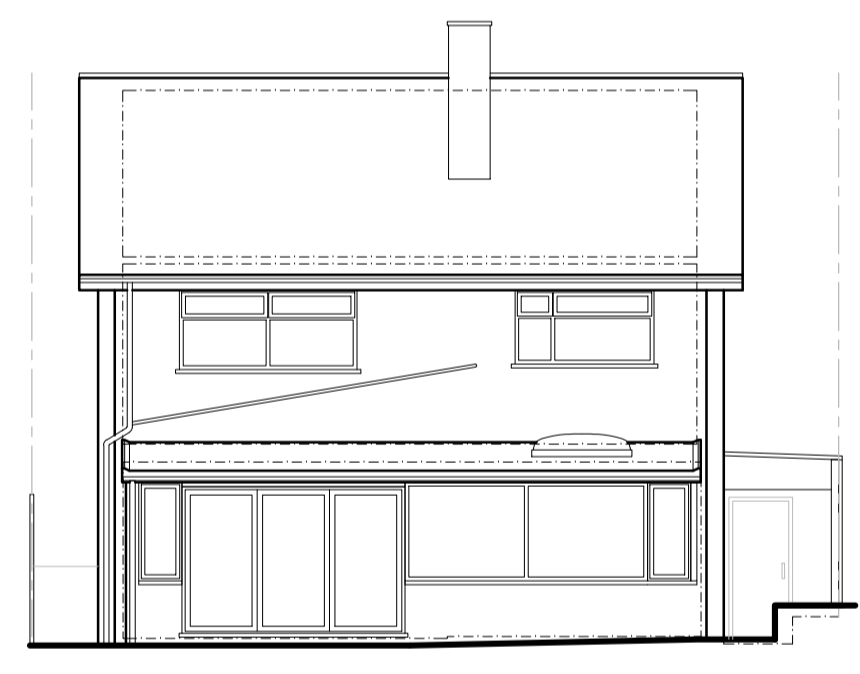


Rear Elevation
As Existing 1:100

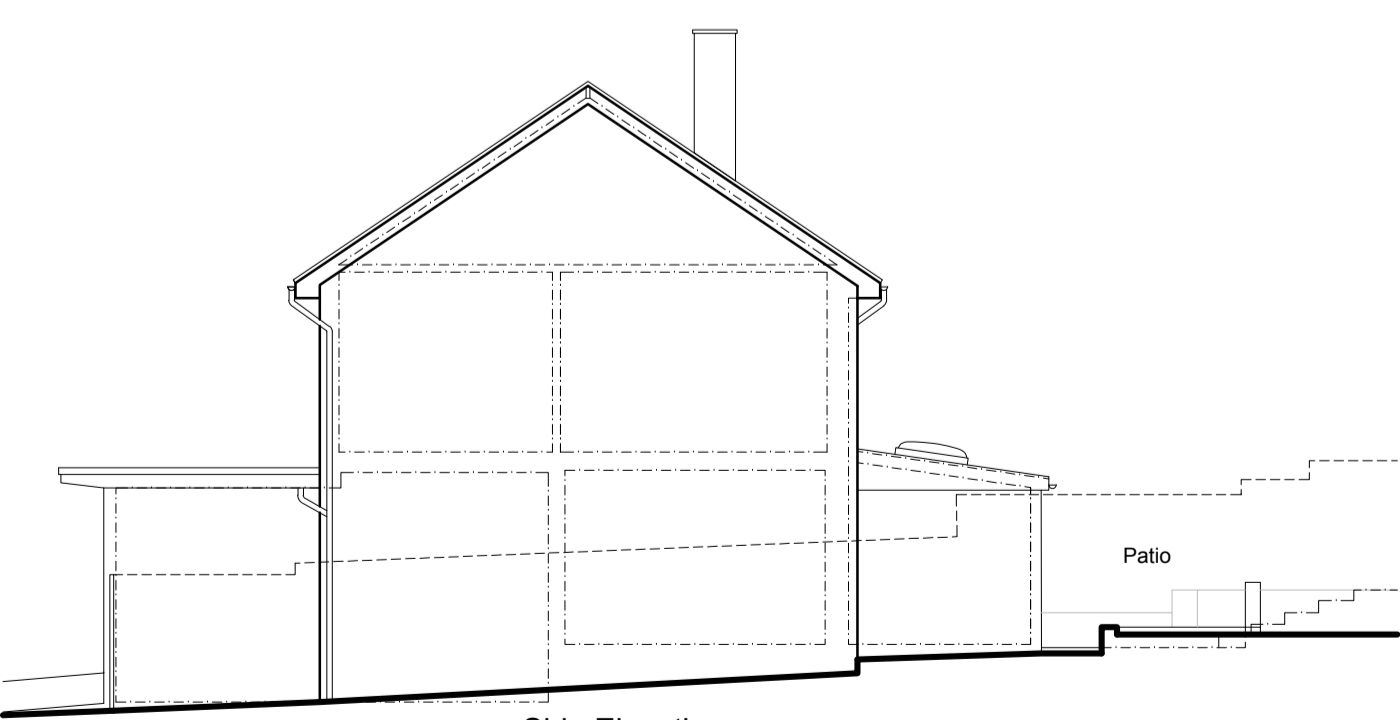


Side Elevation
As Existing 1:100

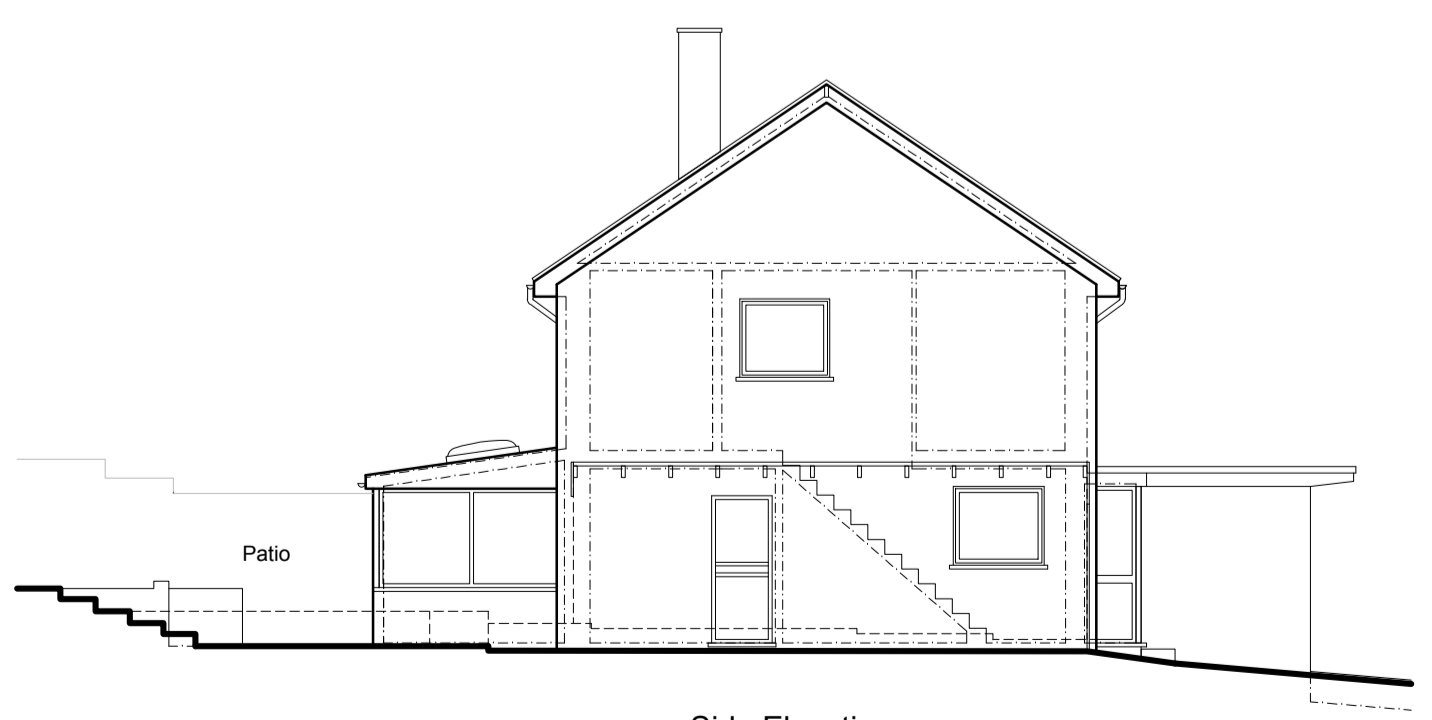

Side Elevation
As Existing 1:100

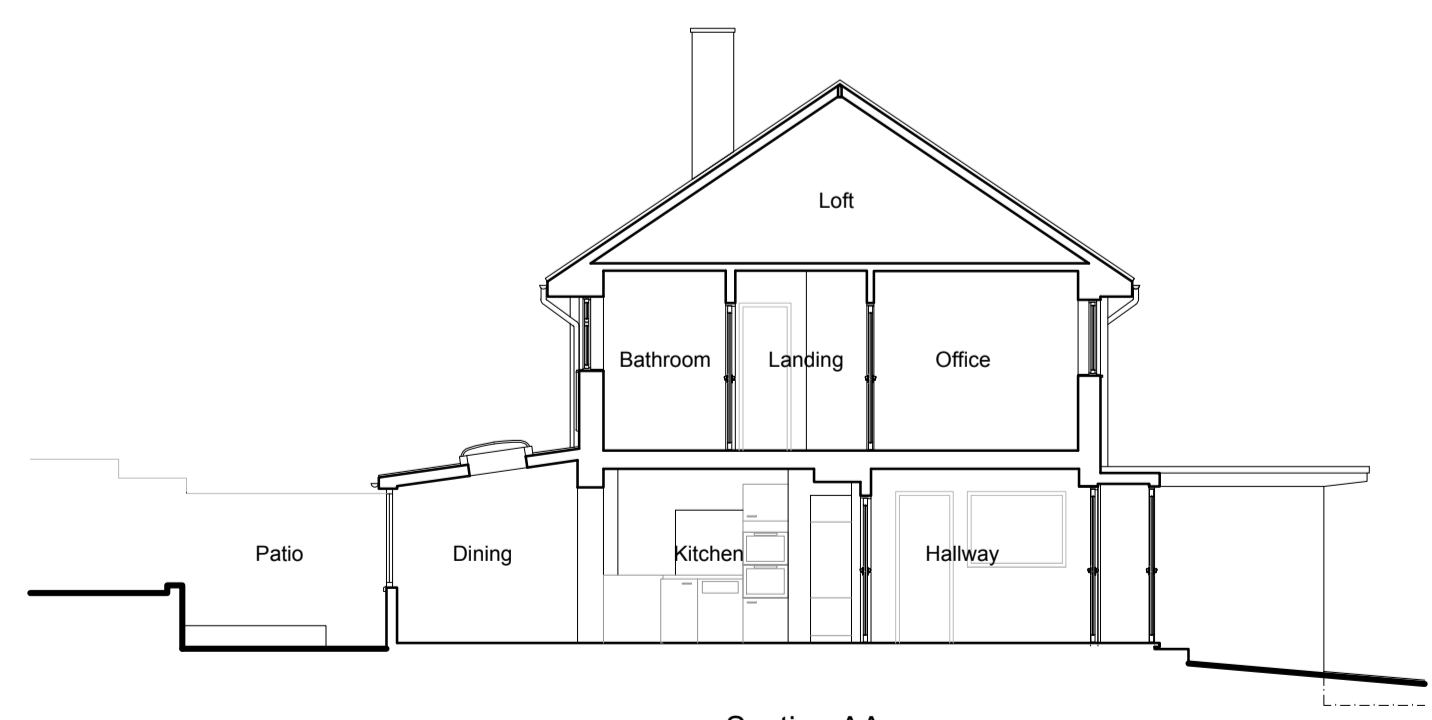

Section AA
As Existing 1:100

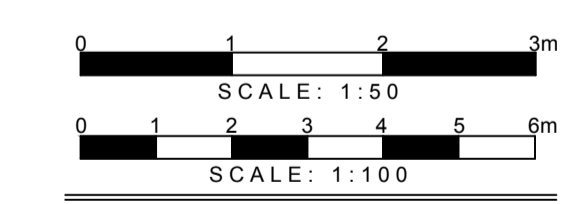

DETAILED PLANNING

GREENSIDE HOUSE
50 STATION ROAD
LONDON, N22 7DD
T 0208 1500 494
E INFO@DETAILED-PLANNING.CO.UK
WWW.DETAILED-PLANNING.CO.UK

SITE
38 By The Wood, WD19 5AF, London

DRAWING TITLE
Location Plan, Block Plan and Existing Drawings

DRAWINGS STATUS
Planning

| SCALE | DATE | DRAWN | CHECKED |
|---------------|----------|----------|----------|
| As Noted @ A1 | Dec-2023 | F.R.D.C. | P.C.E.E. |

DRAWING NO.: 2254MP_HH1 SH1

REVISION
0