

existing adjoining property

existing double-glazed doors & windows.

Red brickwork walls on all elevations.

existing detached brick built garage to rear.

existing Velux roof windows to rear.


existing detached brick built garage to rear.

existing front dormers.

existing gate & fence



EXISTING FRONT ELEVATION

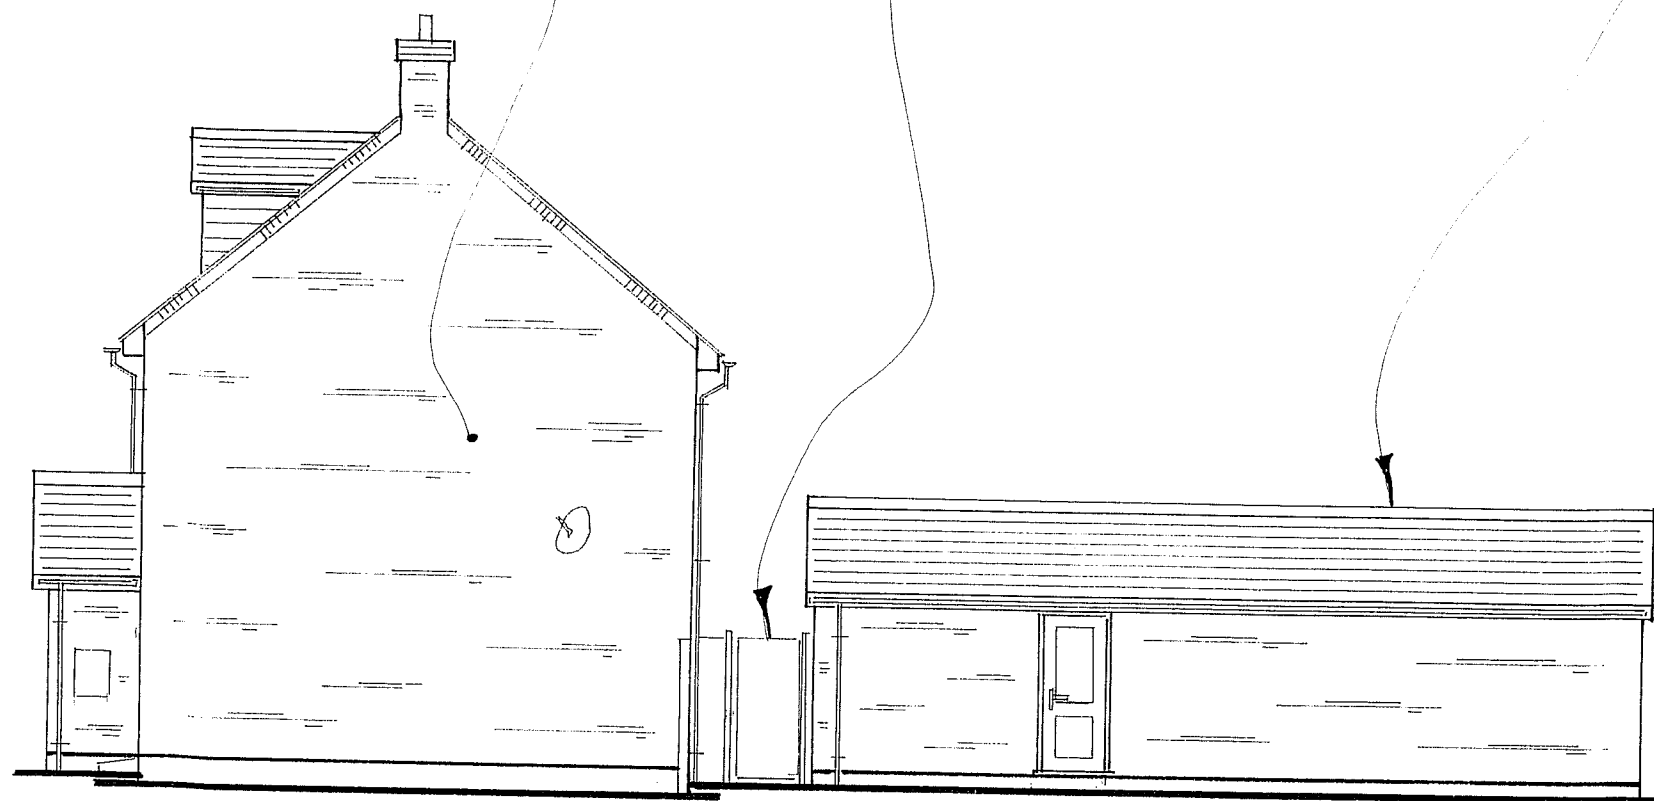

EXISTING S-E ELEVATION



EXISTING REAR ELEVATION

existing detached garage to rear.

Note: Presumed location of all main drain runs & M.H.s. all to be exposed & inspected all prior to commencing all to confirm location, size, direction & depth.

presumed location of all drains & works.

existing detached garage


existing stv. stack pipe, drains & wastes to first & ground floor levels.

existing presumed main drain run & M.H.


existing integrated W.C. & Utility.

existing front porch

existing gas & electric meters.

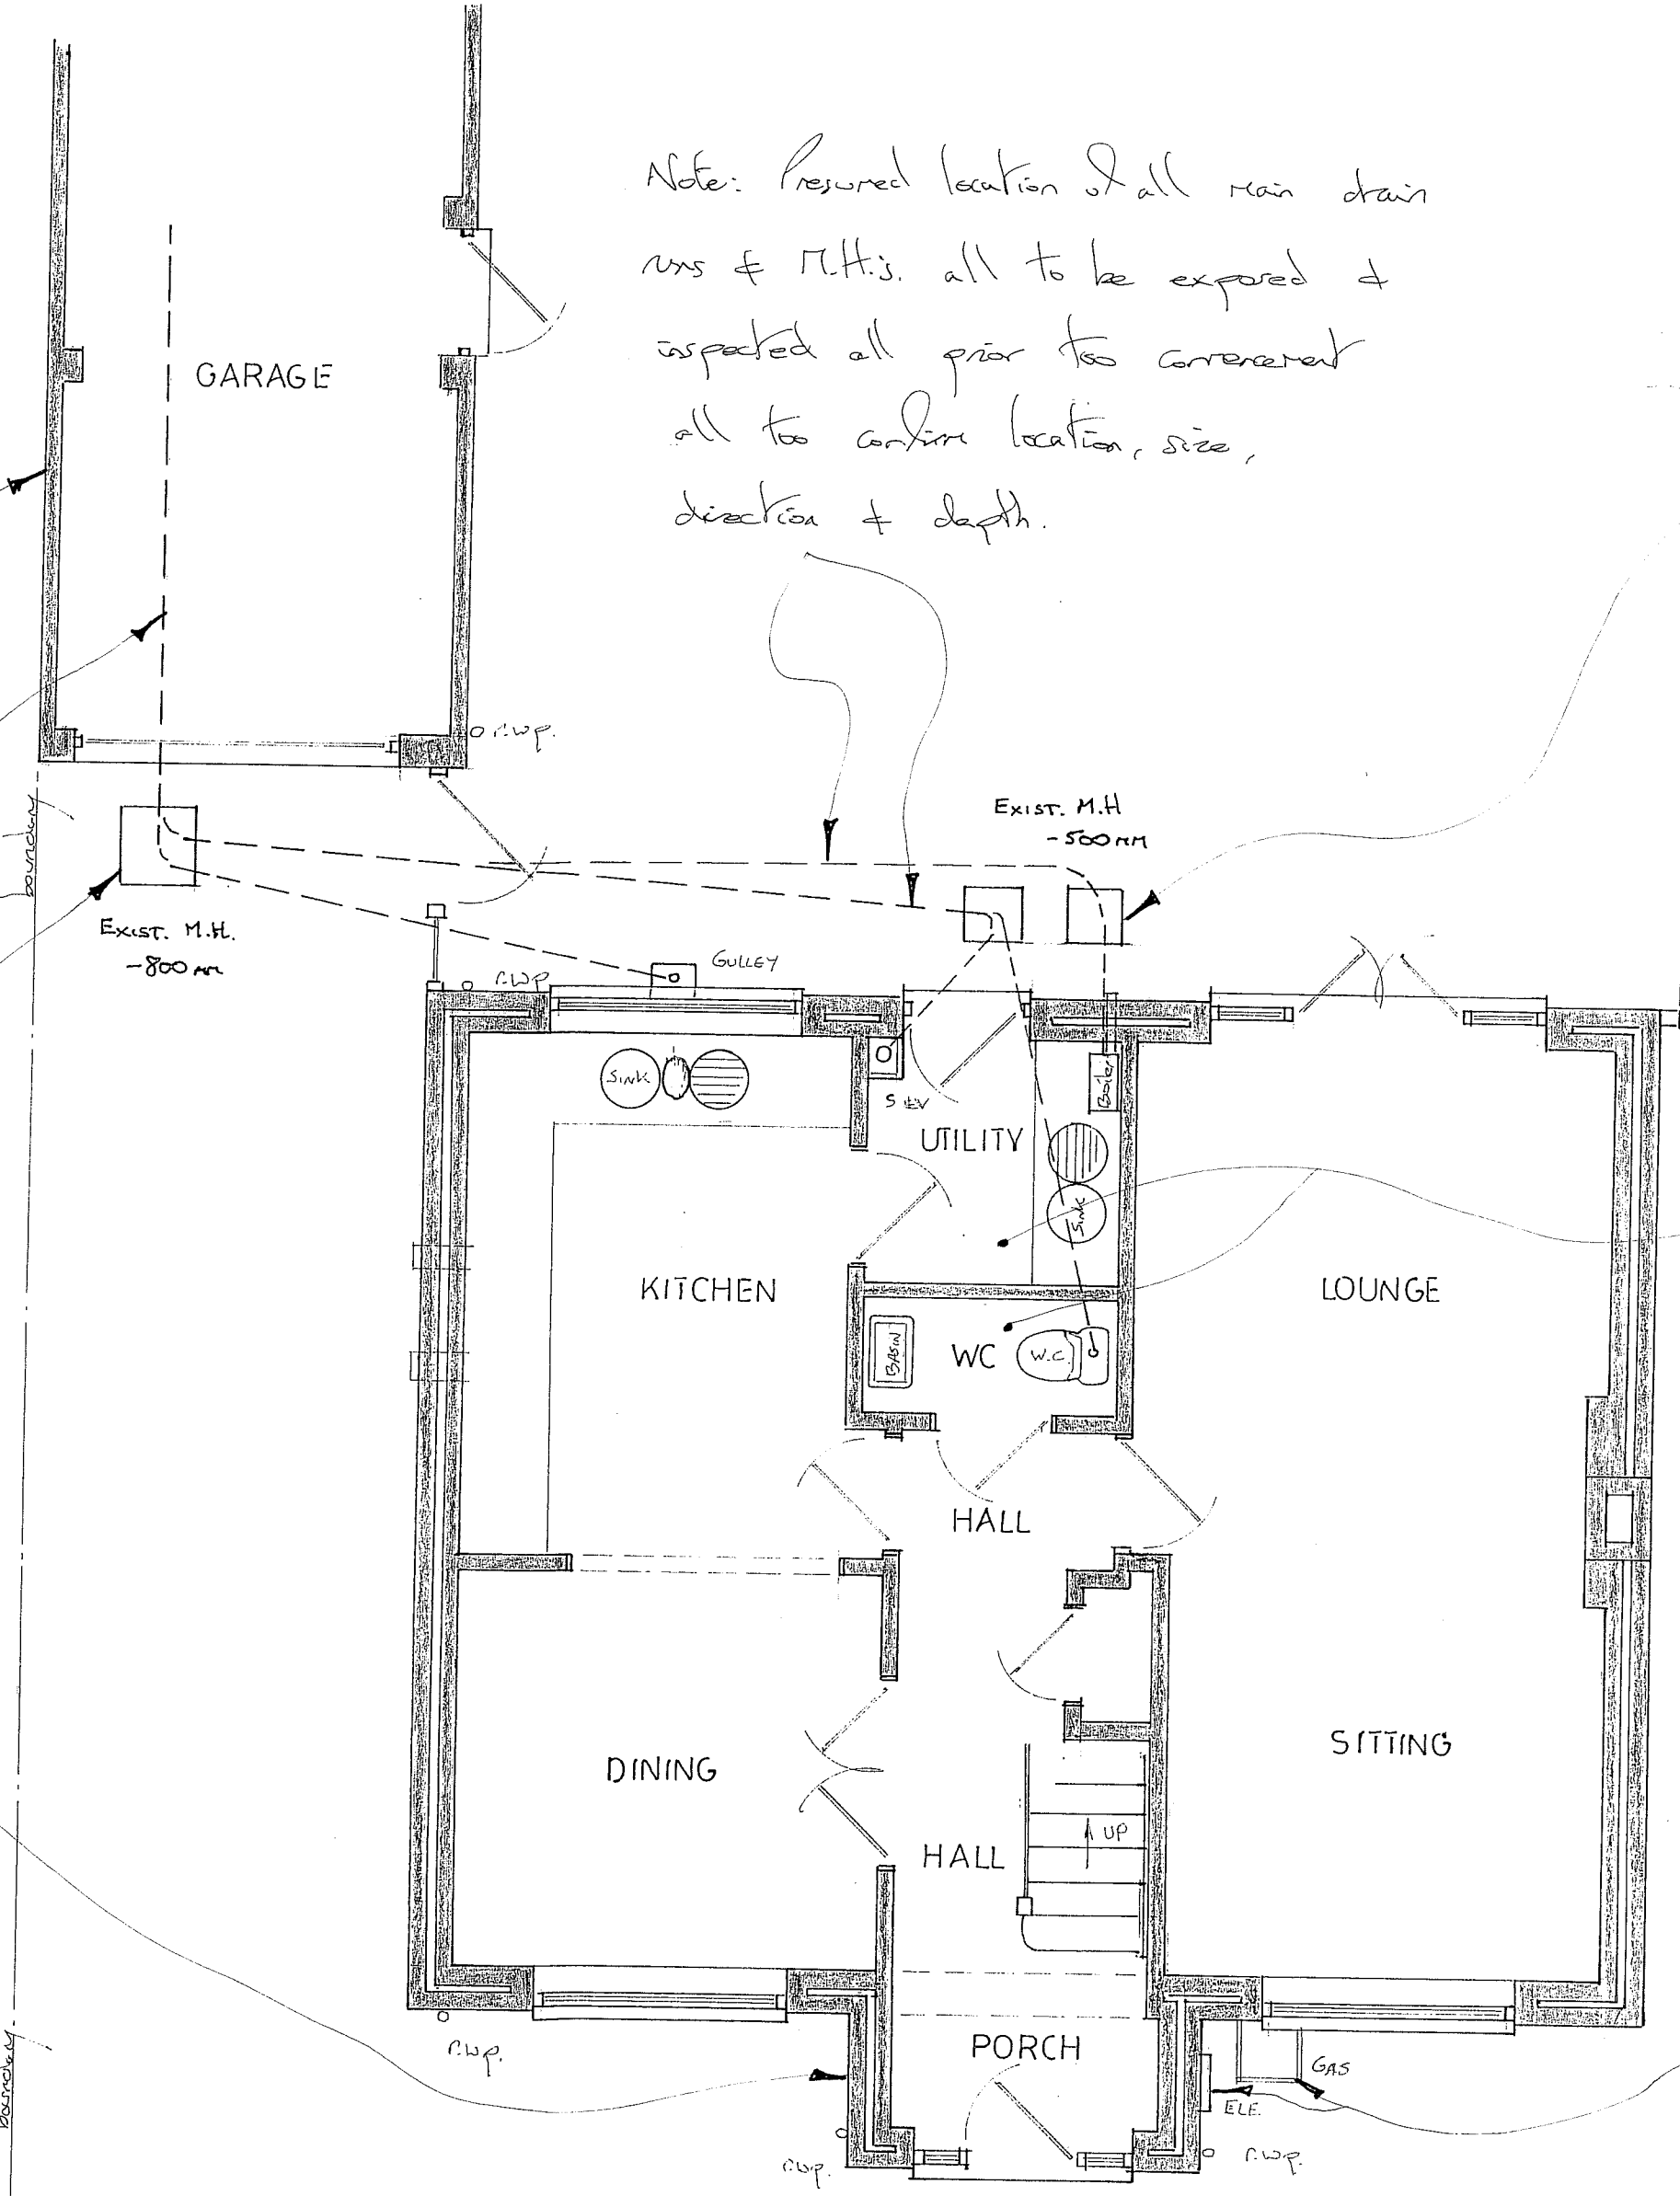


EXISTING GROUND FLOOR PLAN

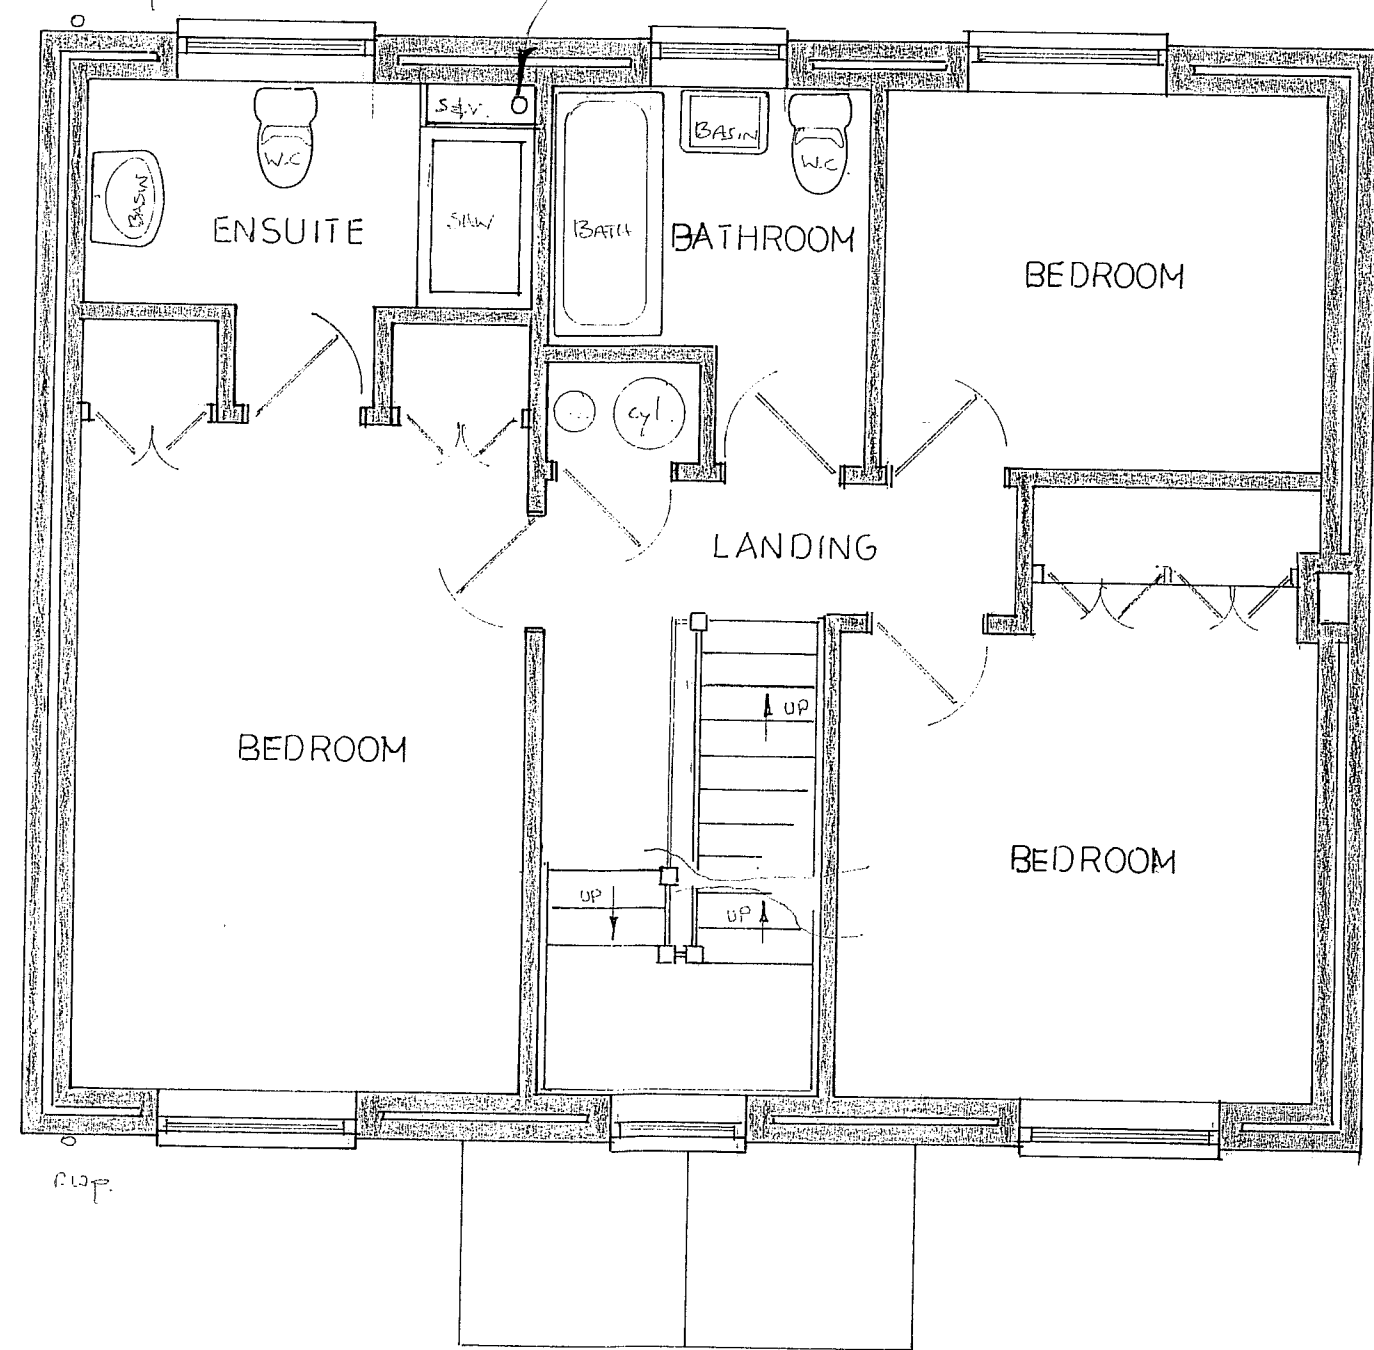

EXISTING FIRST FLOOR PLAN

THIS DRAWING TO BE READ INCONJUNCTION WITH SHT: No. 2/3 & ORDNANCE SURVEY MAP.

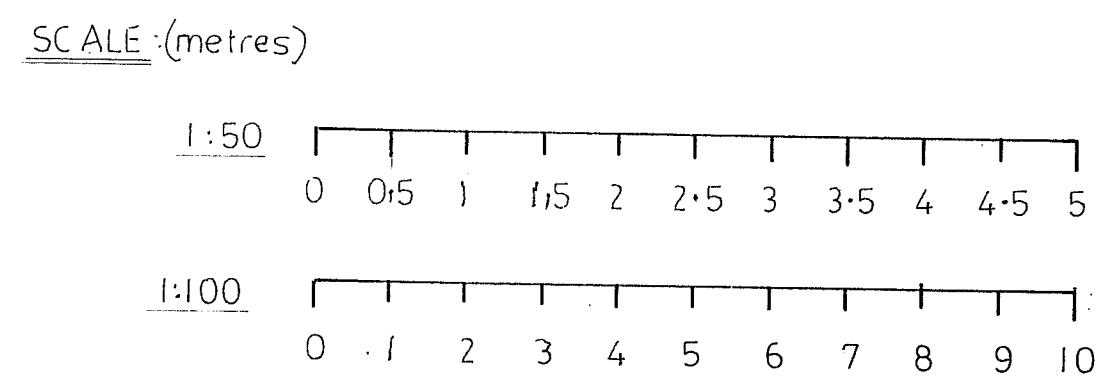

SCALE: 1:50 / 1:100 SHT: No. 1  
PROPOSED SINGLE STOREY REAR EXTENSION & EXTERNAL & INTERNAL ALTERATIONS,  
6 HALIFAX CLOSE,  
ABBOTS LANGLEY,  
HERTFORDSHIRE.