



PROPOSED PLAN - FIRST FLOOR (SCALE 1:100)

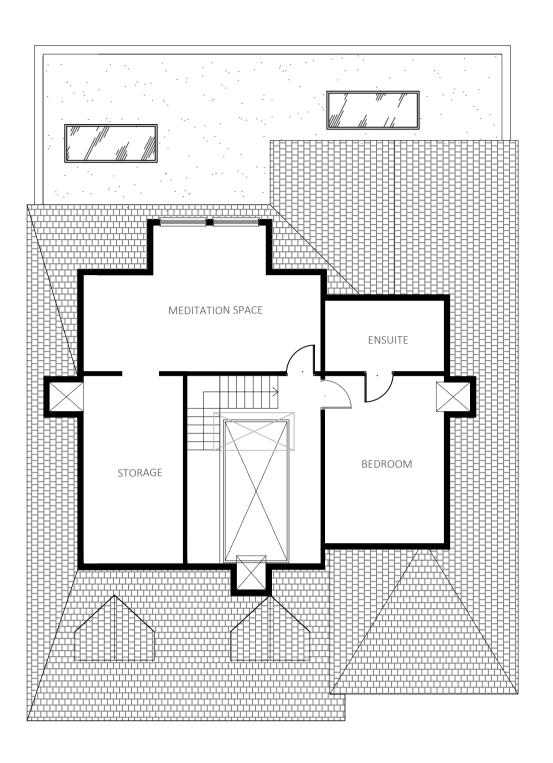

PROPOSED PLAN - LOFT FLOOR (SCALE 1:100)

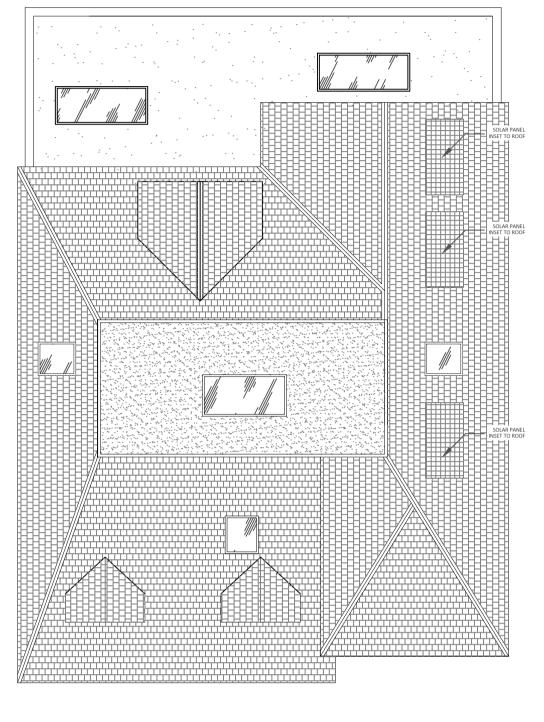

PROPOSED PLAN - ROOF PLAN (SCALE 1:100)




LOCATION PLAN (SCALE 1:1250)



PROPOSED ELEVATION - FRONT (SCALE 1:100)



PROPOSED ELEVATION - REAR (SCALE 1:100)

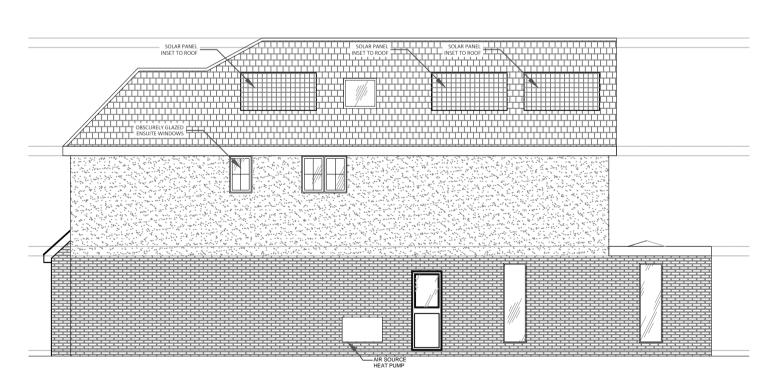

PROPOSED ELEVATION - SIDE I (SCALE 1:100)



PROPOSED ELEVATION - SIDE II (SCALE 1:100)

NOT APPROVED FOR CONSTRUCTION

All measurements to be checked on site and not scaled from this drawing.

Any discrepencies to be reported to The White House Design LTD.

Party wall (etc) act 1997 to be agreed with adjoining neighbours prior to commencing.

All works to the satisfaction of local authority inspector. No deviation from these drawing what so ever, unless agreed in writing with The White House Design LTD.

DESCRIPTION

PROPOSED PLANS AND ELEVATIONS

THE WHITE HOUSE DESIGN LTD

ARCHITECTURAL CONSULTANTS & STRUCTURAL ENGINEERS 7 PROGRESS BUSINESS CENTRE WHITTLE PARKWAY SLOUGH BERKSHIRE SL1 6DQ TEL: 01628 660 444

SITE ADDRESS:

12 GROVEWOOD CLOSE CHORLEYWOOD WD3 5PU

REVISIONS		
DATE: 10-10-2023		DRAWN BY: MH
SCALE: 1:100, 1:1250 @ A1		CHECKED BY:
DRAWING TITLE: PLANNING		DRAWING NUMBER: MH/12/2023/A