


Client
Mr. K. VAIRAVANATHAN
 12 Scots Hill
 Croxley Green
 Hertfordshire
 WD3 3AD


DO NOT SCALE THIS DRAWING. USE FIGURED DIMENSIONS ONLY
 CONTRACTORS ARE RESPONSIBLE FOR TAKING AND CHECKING SITE DIMENSIONS
 DESIGN COPYRIGHT IS VESTED IN THE ARCHITECT FROM WHOM
 CONSENT MUST BE OBTAINED FOR COPYING OR REPRODUCING THIS DRAWING

NOTES AND SCHEDULES


This drawing has been reproduced from the drawing prepared by ES Architecture Limited ES Architecture' drawing no. 21/065_P6.1

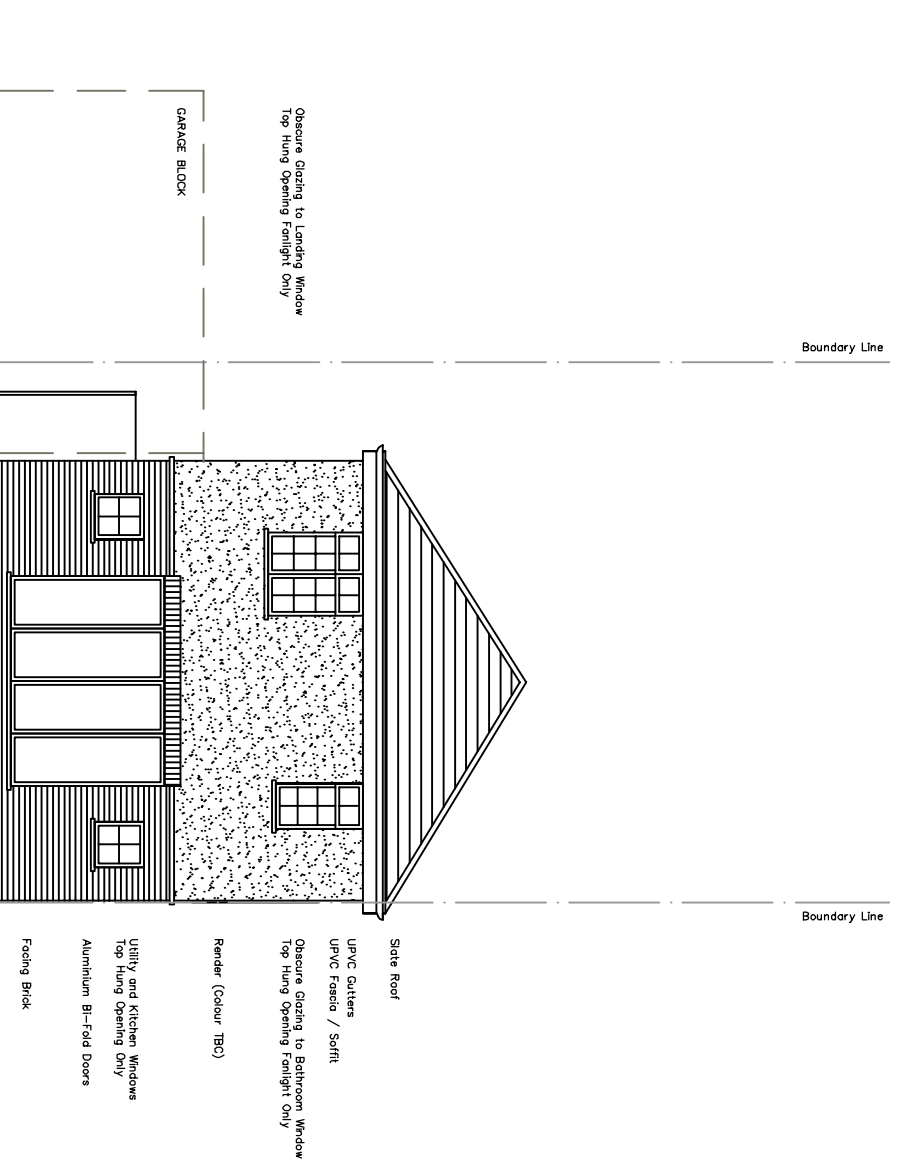


REAR ELEVATION OF HOUSE (FRONT ON)
 (viewed from Rear Amenity Space Area)

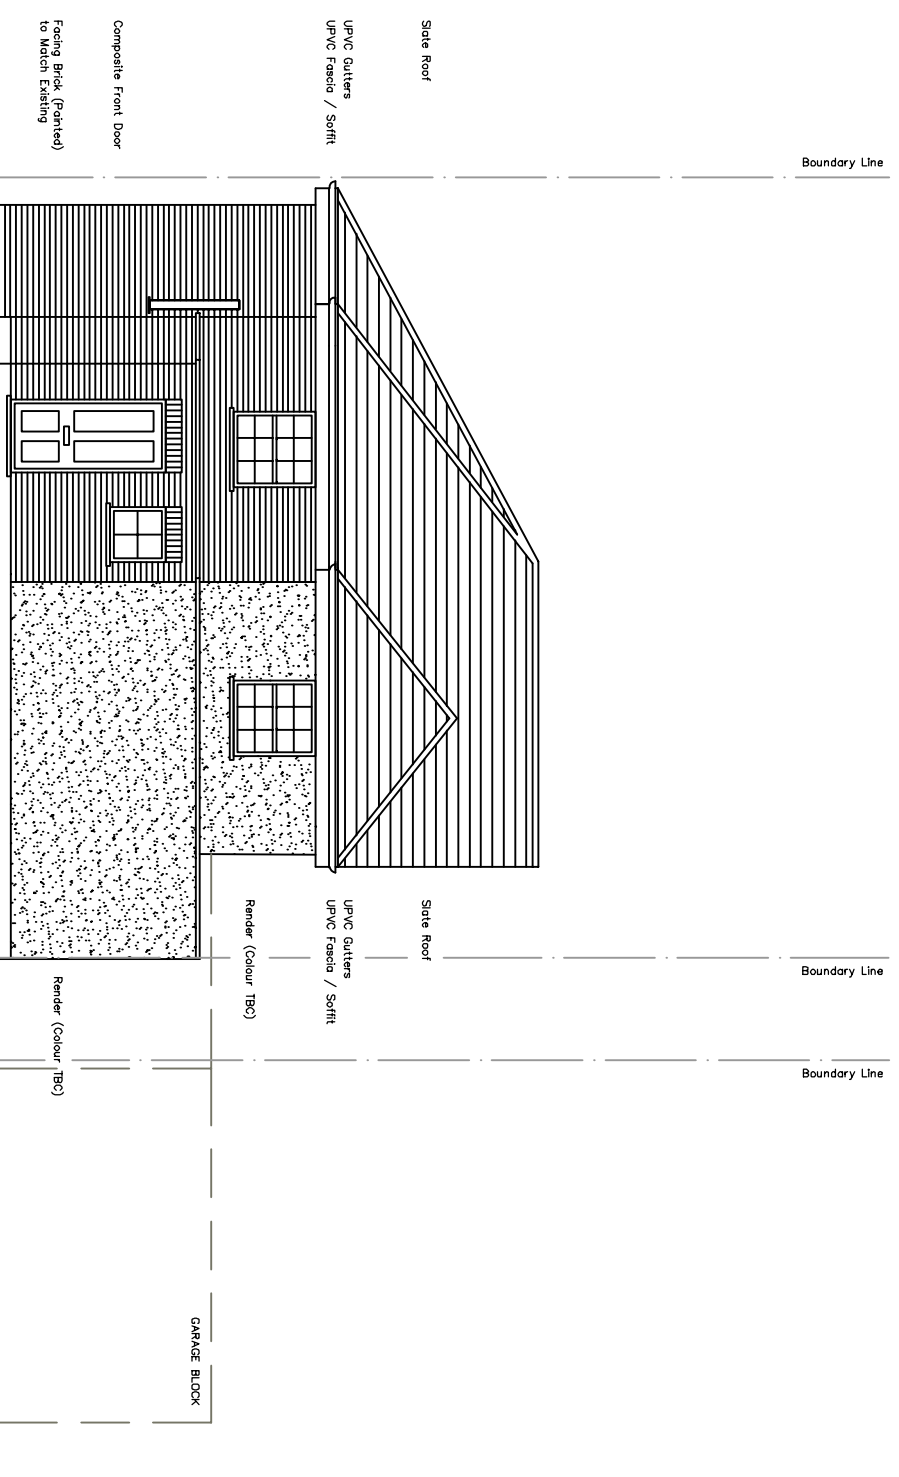

REAR ELEVATION OF SHOP / FLAT (FRONT ON)
 (viewed from Rear Amenity Space Area)

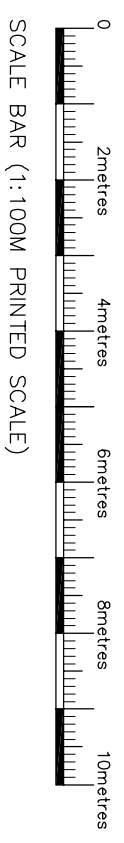

		
P1A House 4 Norfolk Court Norfolk Road Rickmansworth Hertfordshire WD3 1LA T. 01923 718565 F. 01923 712255 E. info@chessad.com W. www.chessad.com		
Letter	Revisions	Date
Proposed Elevations Rear Elevations 12 Scots Hill WD3 3AD		
Scale	1:100 @ A3	Date Sep '23
Drawn	MM	Checked
CAD FILE:- m:\2316-116.dwg		Sheet No.
Job No.	2316	116 - A

A Updated for Planning Application. 25/09/23