


Client
Mr. K. VAIRAVANATHAN
 12 Scots Hill
 Croxley Green
 Hertfordshire
 WD3 3AD

DO NOT SCALE THIS DRAWING. USE FIGURED DIMENSIONS ONLY
 CONTRACTORS ARE RESPONSIBLE FOR TAKING AND CHECKING SITE DIMENSIONS
 DESIGN COPYRIGHT IS VESTED IN THE ARCHITECT FROM WHOM
 CONSENT MUST BE OBTAINED FOR COPYING OR REPRODUCING THIS DRAWING


NOTES AND SCHEDULES

This drawing has been reproduced from the
 drawing prepared by ES Architecture Limited
 ES Architecture drawing no. 21/065_S5

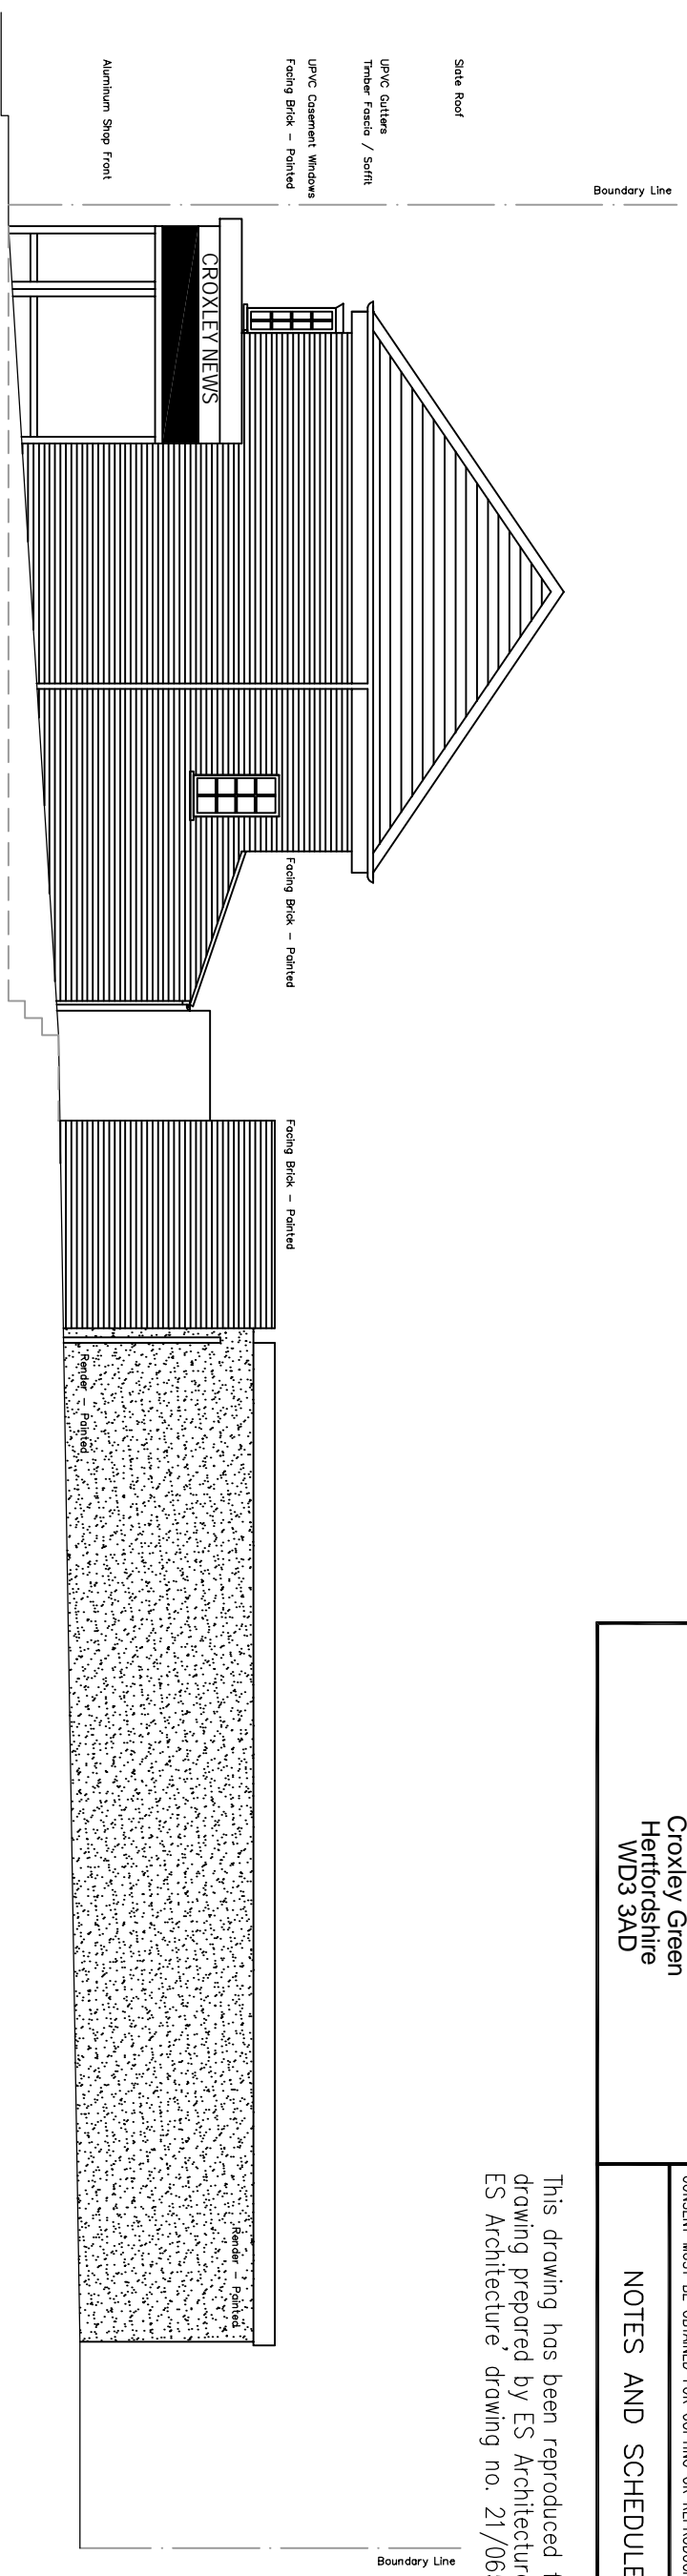


SIDE ELEVATION - SHOP/FLAT
 (viewed from Side Passage)


SIDE ELEVATION - STORES
 (viewed from Side Passage)

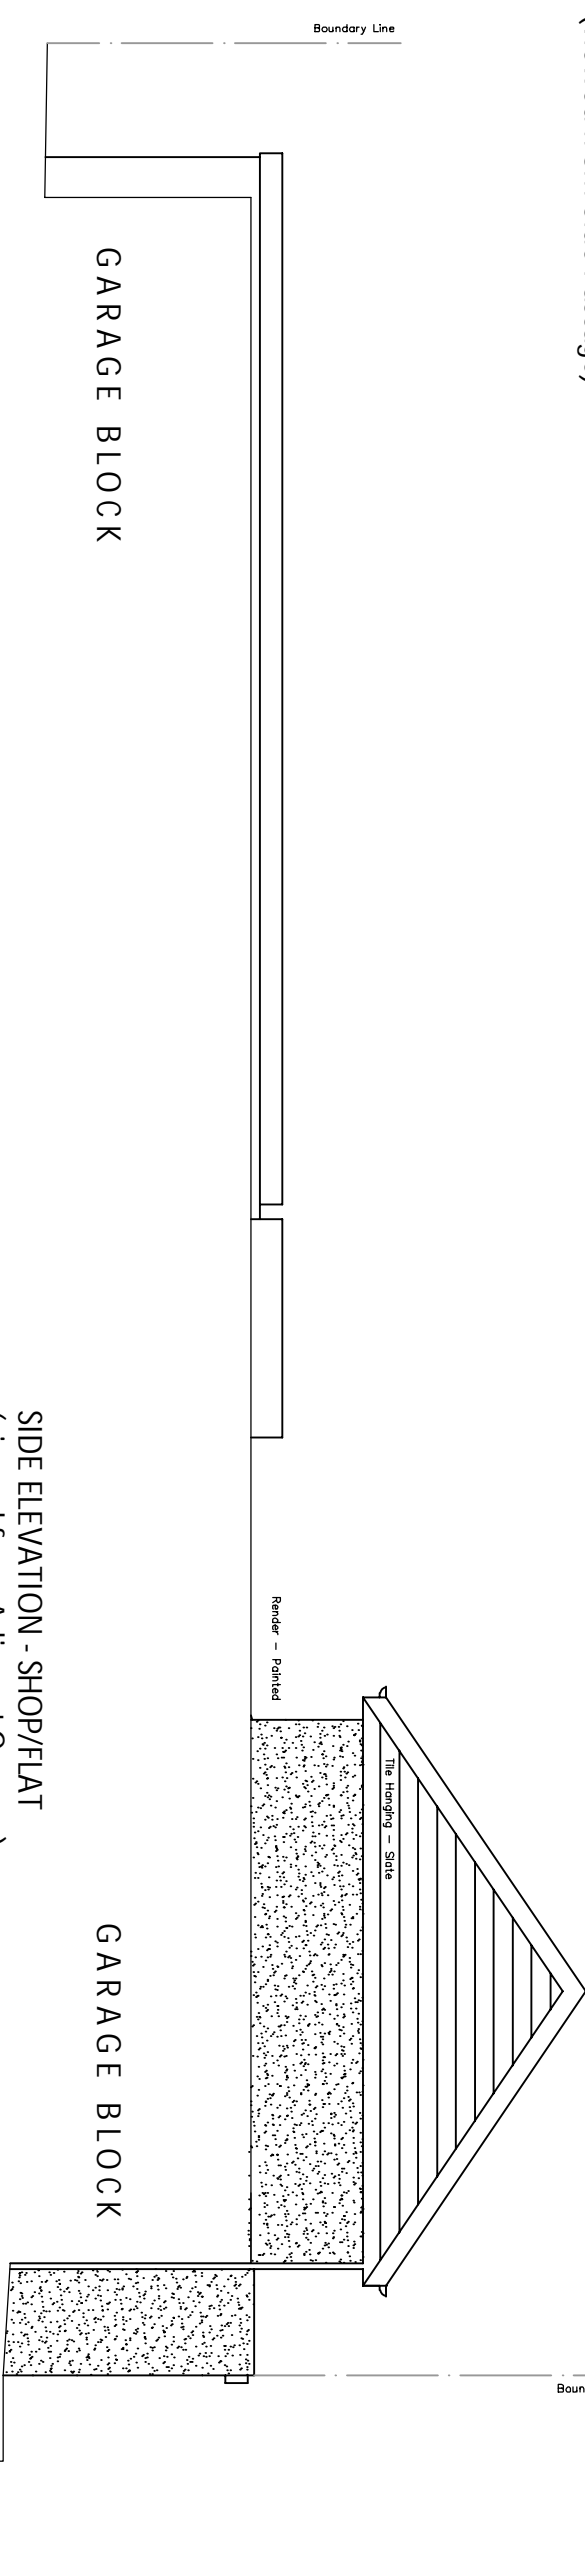

SIDE ELEVATION
 (viewed from Adjacent Garages)

SIDE ELEVATION - SHOP/FLAT
 (viewed from Adjacent Garages)

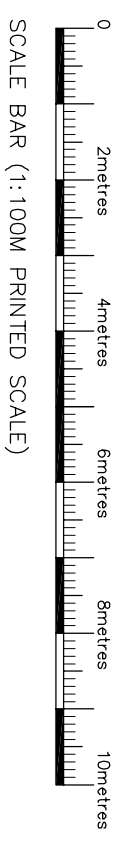



CHESSE
 Architecture
 &
 Development
 Limited

PIA House 4 Norfolk Court Norfolk Road
 Rickmansworth Hertfordshire WD3 1LA
 T. 01923 718565 F. 01923 712255
 E. info@chessad.com W. www.chessad.com

Letter	Revisions	Date
A	Updated for Planning Application.	25/09/23
Title		
Existing Elevations Front and Rear Elevations 12 Scots Hill WD3 3AD		
Scale	1:100 @ A3	Date
Drawn	MM	Aug '23
Checked		
CAD FILE:-- m:\2316-105.dwg		
Job No.	2316	Sheet No.
		105 - A