
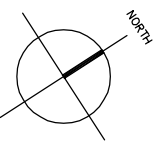
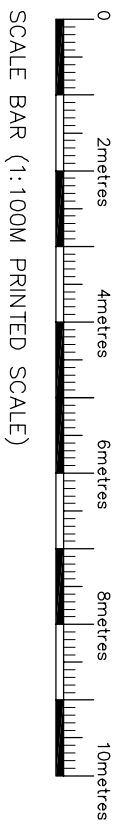


SCHEDULE OF ACCOMMODATION – PROPOSED – GROSS INTERNAL AREA (GIA)

- COMMERCIAL SHOP UNIT – GROUND FLOOR – GIA 64.6sqm
- COMMERCIAL STORAGE FOR SHOP UNIT – GROUND FLOOR – GIA 17.8sqm
- INTERNAL WC (SHOP) – GROUND FLOOR – GIA 3.6sqm
- COMMERCIAL SHOP UNIT / STORAGE – GROUND FLOOR TOTAL – GIA 86sqm
- HOUSE (2 BED/3 PER) – GROUND FLOOR – GIA 39.5sqm
- HOUSE (2 BED/3 PER) – FIRST FLOOR – GIA 39.5sqm
- HOUSE (2 BED/3 PER) – HOUSE GROUND/FIRST FLOOR TOTAL – GIA 79sqm
- HOUSE (2 BED/3 PER) – AMENITY SPACE – FRONT 12.1sqm – REAR 34.9sqm
- FLAT (2 BED/3 PER) – GROUND FLOOR – GIA 9.2sqm
- FLAT (2 BED/3 PER) – FIRST FLOOR – GIA 60.3sqm
- FLAT (2 BED/3 PER) – FLAT GROUND/FIRST FLOOR TOTAL – GIA 69.5sqm
- FLAT (2 BED/3 PER) – AMENITY SPACE – REAR 11sqm

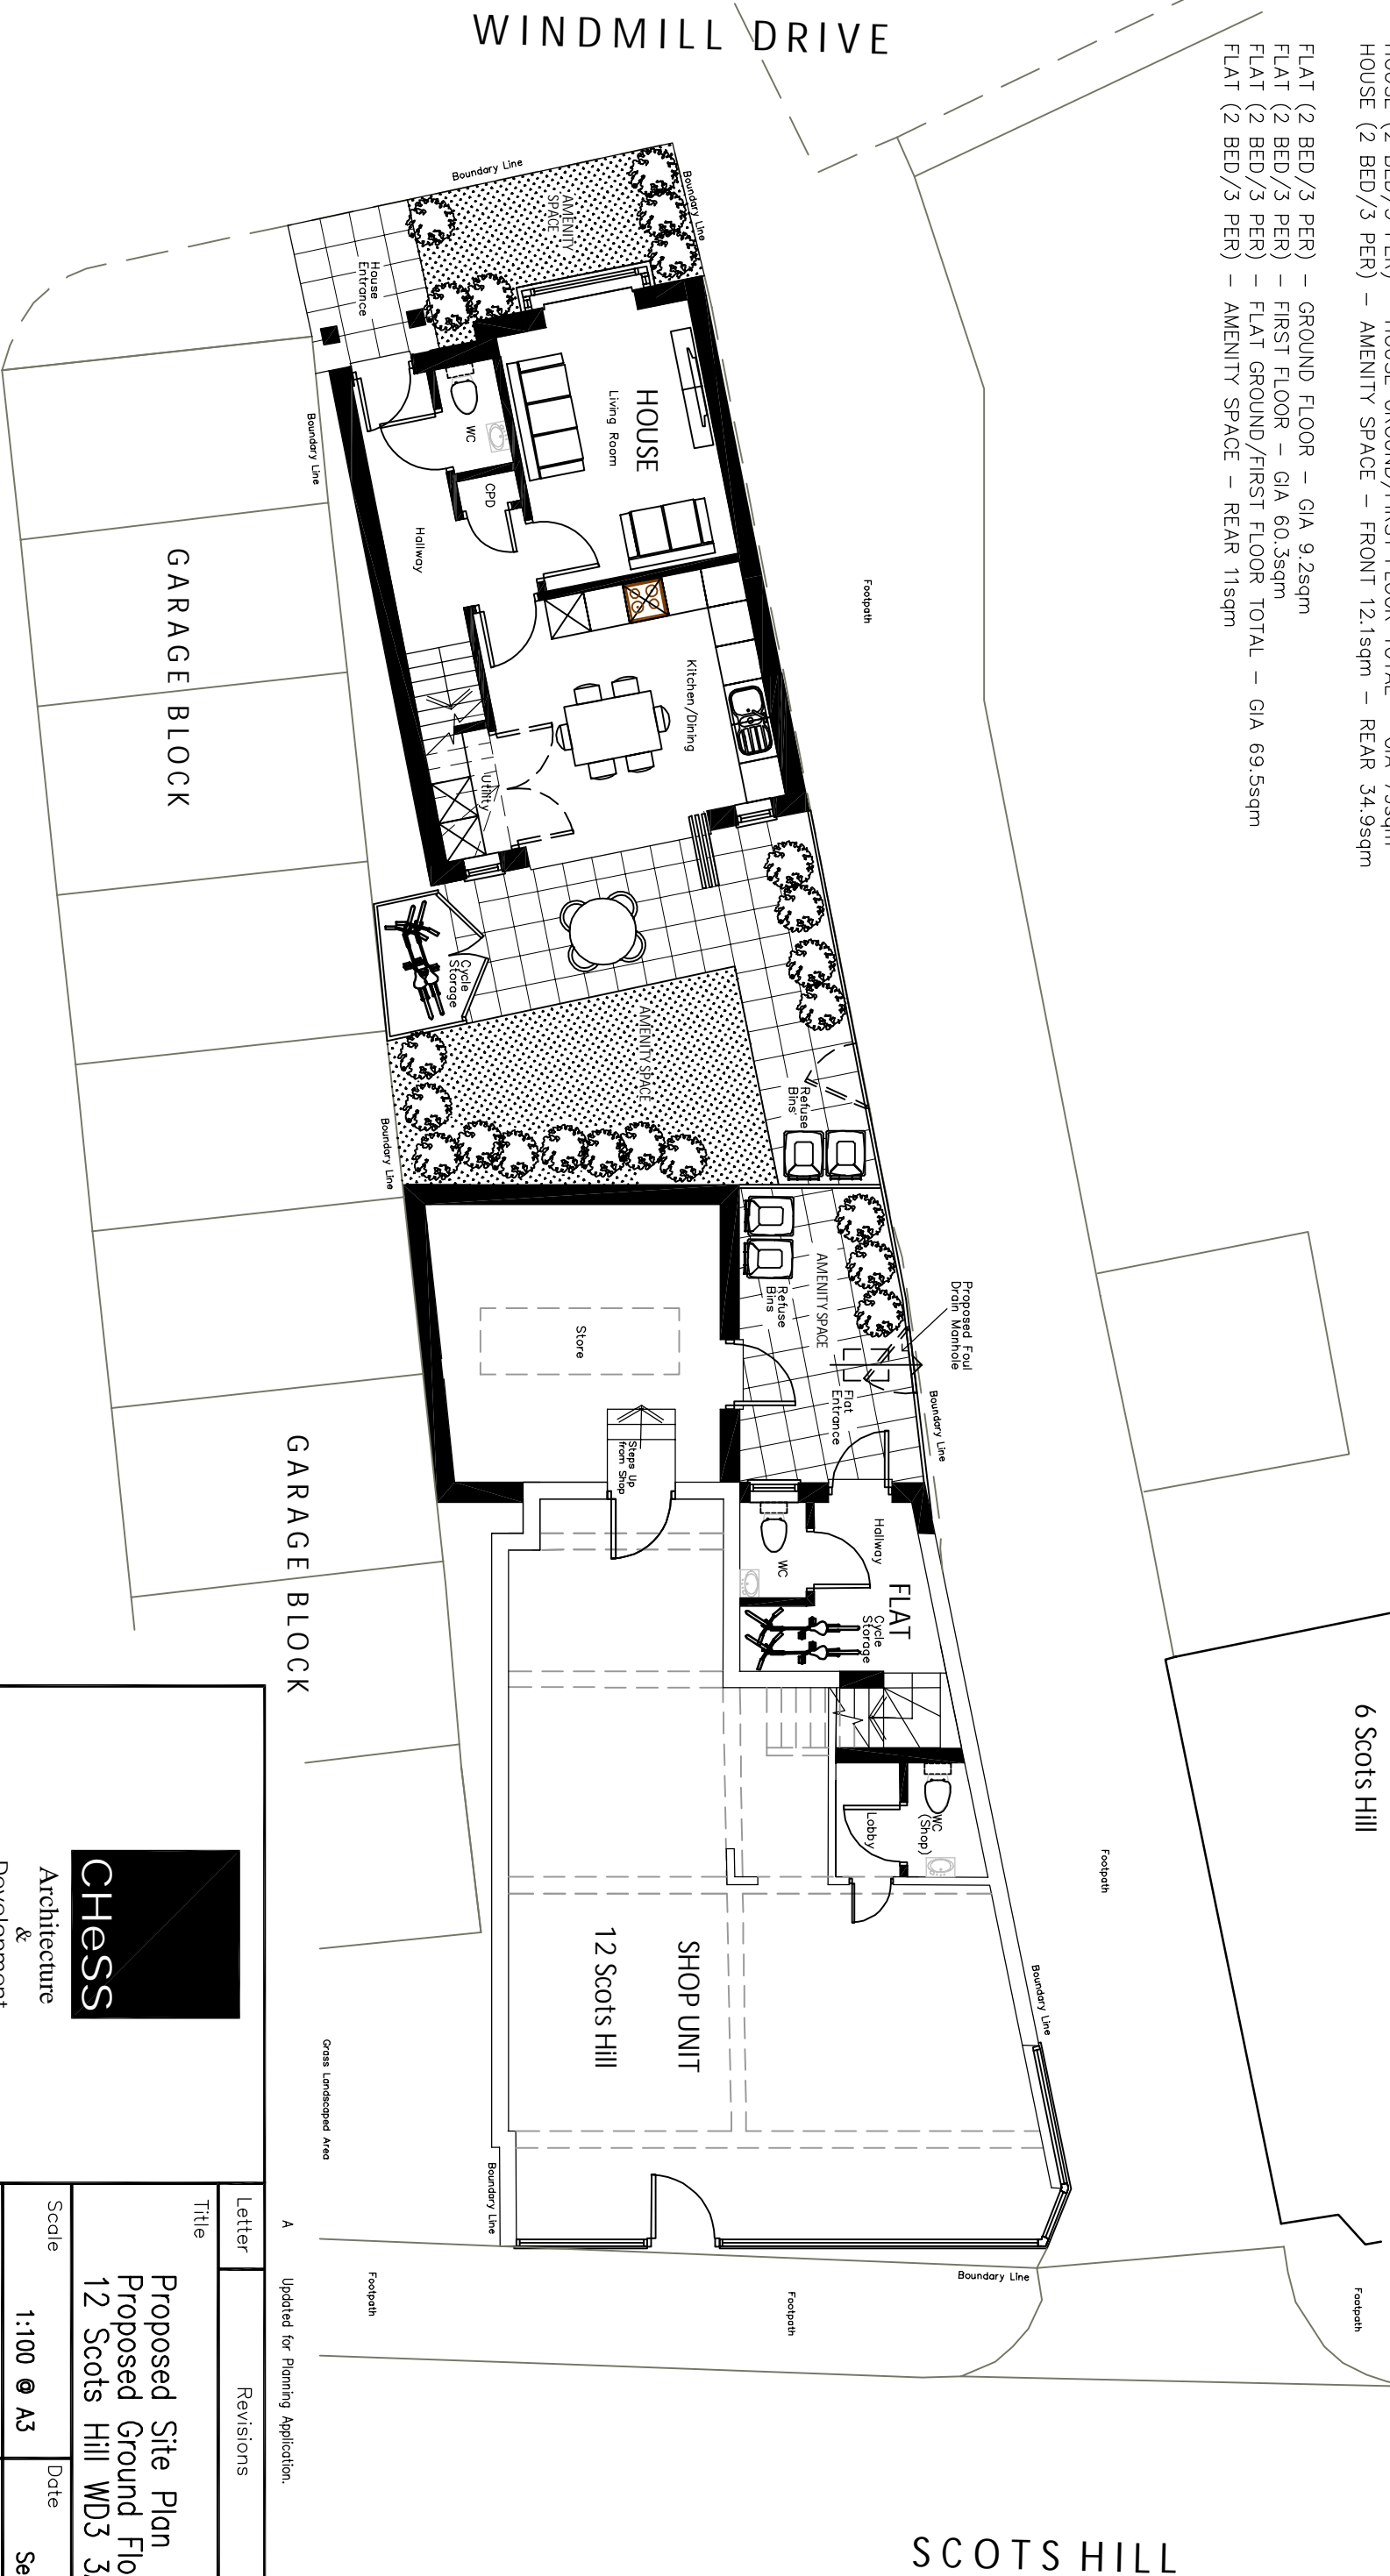

Client
Mr. K. VAIRAVANATHAN
 12 Scots Hill
 Croxley Green
 Hertfordshire
 WD3 3AD

DO NOT SCALE THIS DRAWING. USE FIGURED DIMENSIONS ONLY
 CONTRACTORS ARE RESPONSIBLE FOR TAKING AND CHECKING SITE DIMENSIONS
 DESIGN COPYRIGHT IS VESTED IN THE ARCHITECT FROM WHOM
 CONSENT MUST BE OBTAINED FOR COPYING OR REPRODUCING THIS DRAWING

NOTES AND SCHEDULES

This drawing has been reproduced from the drawing prepared by ES Architecture Limited ES Architecture drawing no. 21/065_P1.1

A Updated for Planning Application. 25/09/23

PIA House 4 Norfolk Court Norfolk Road Rickmansworth Hertfordshire WD3 1LA T. 01923 718565 F. 01923 712255 E. info@chessad.com W. www.chessad.com		
Letter	Revisions	Date
Title Proposed Site Plan Proposed Ground Floor Plan 12 Scots Hill WD3 3AD		
Scale	1:100 @ A3	Date Sep '23
Drawn	MM	Checked
CAD FILE:-- m:\2316-111.dwg		
Job No.	2316	Sheet No. 111 - A