


EXISTING GROUND FLOOR PLAN

SCALE @ 1:50

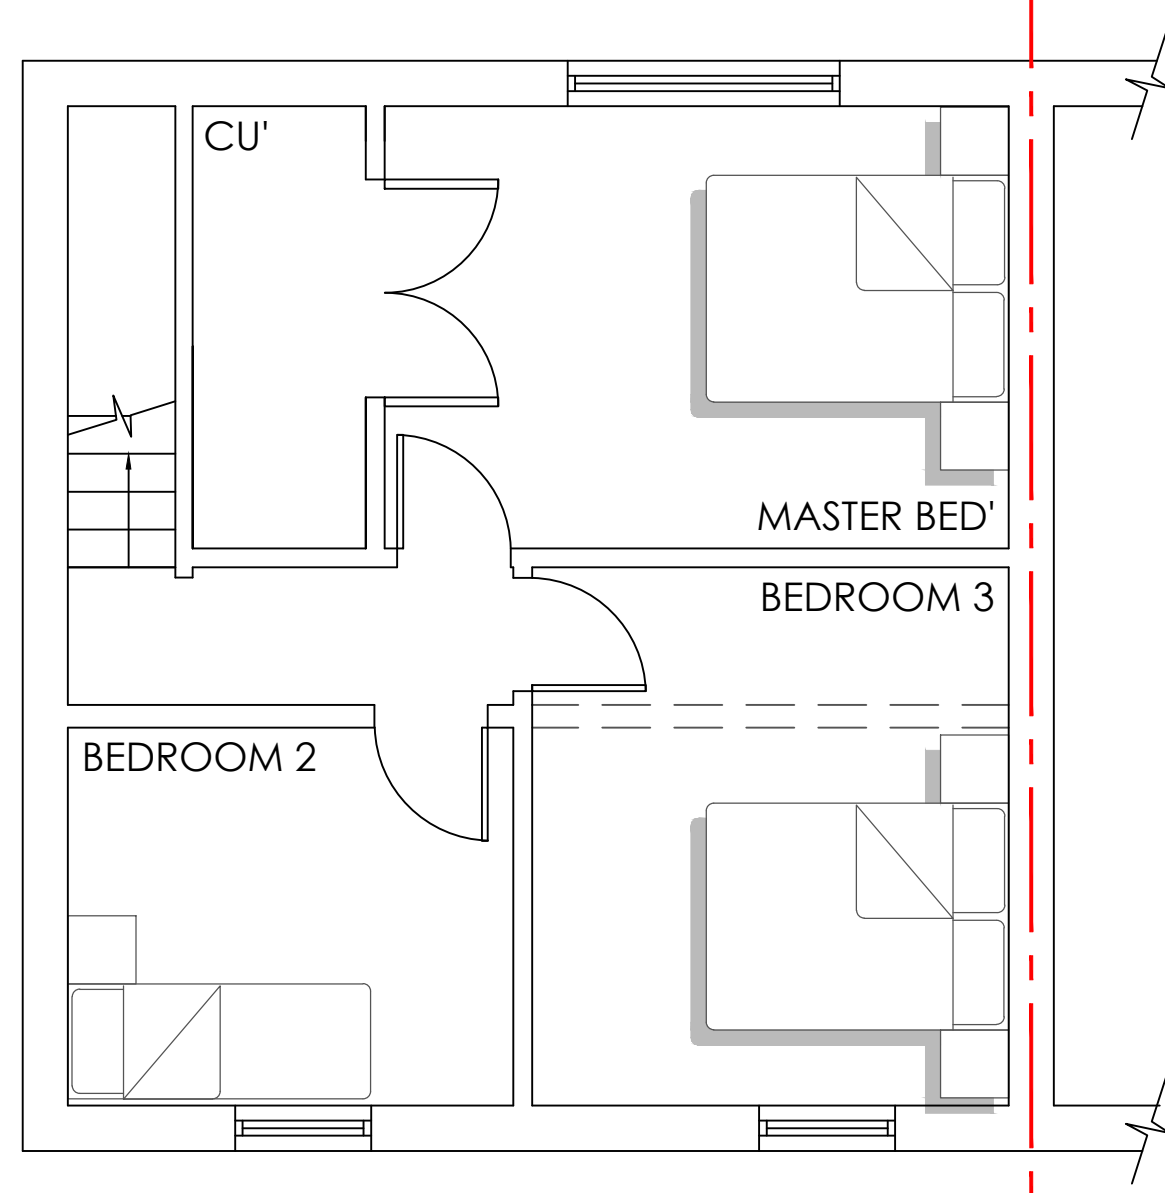



EXISTING 1st FLOOR PLAN

SCALE @ 1:50

DO NOT SCALE THIS DRAWING.


GENERAL NOTES:

1. ALL DIMENSIONS ARE IN MILLIMETRES UNLESS STATED OTHERWISE
2. THE CONTRACTOR IS TO VERIFY ALL DIMENSIONS ON SITE & IS RESPONSIBLE FOR THE SETTING OUT.
3. ALL SIZES SCALES FROM THIS DRAWING WILL BE APPROXIMATE AND SHOULD BE CHECKED ON SITE BY THE USER.
4. CONTRACTOR MUST NOT ALTER ANY DETAILS ON THESE DRAWINGS WITHOUT PRIOR CONSENT OF THE ARCHITECT AND/OR STRUCTURAL ENGINEER.
5. ALL CARE AND ATTENTION HAS BEEN TAKEN TO ENSURE ALL DETAILS ARE CORRECT BASED ON THE INFORMATION AVAILABLE AT THE TIME OF DESIGN. THE CONTRACTOR HAS A RESPONSIBILITY TO ENSURE SITE CONDITIONS MATCH DESIGN ELEMENTS AND ANY DISCREPANCIES MUST RESULT IN THE ARCHITECT AND/OR STRUCTURAL ENGINEER BEING NOTIFIED PRIOR TO CONTINUING.

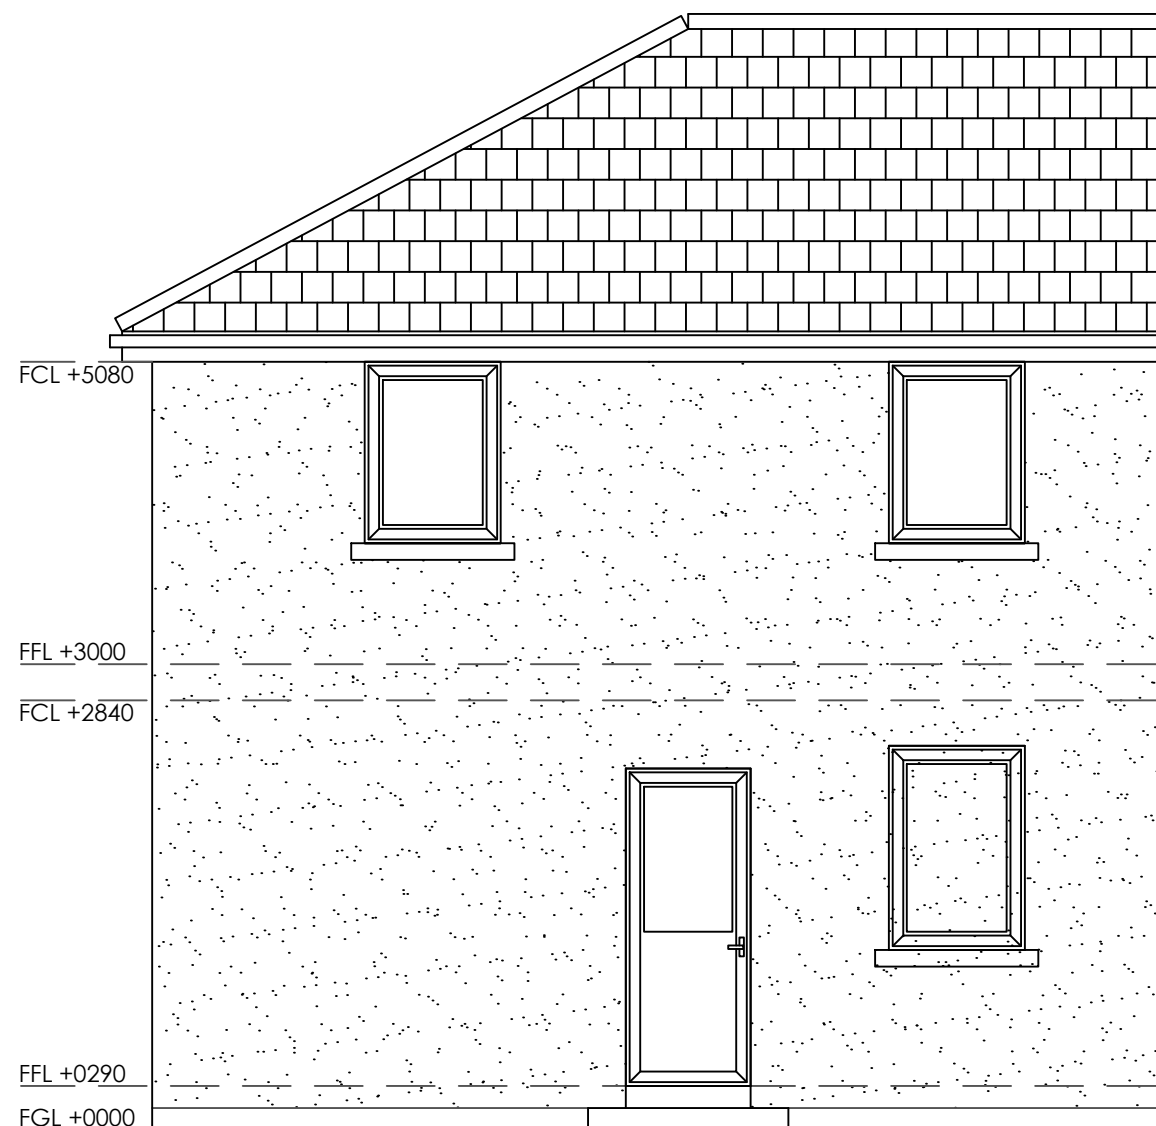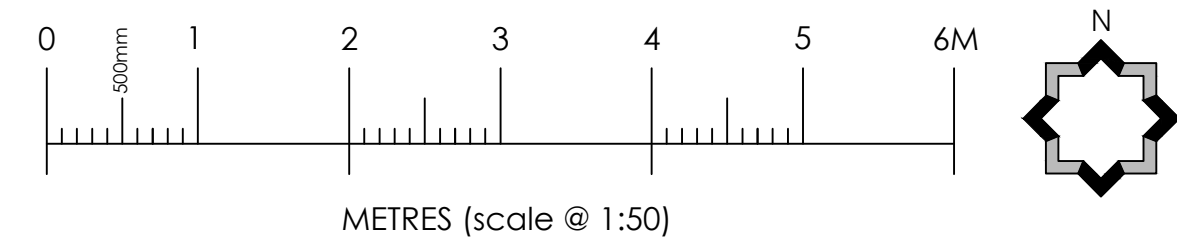

EXISTING REAR ELEVATION

SCALE @ 1:50

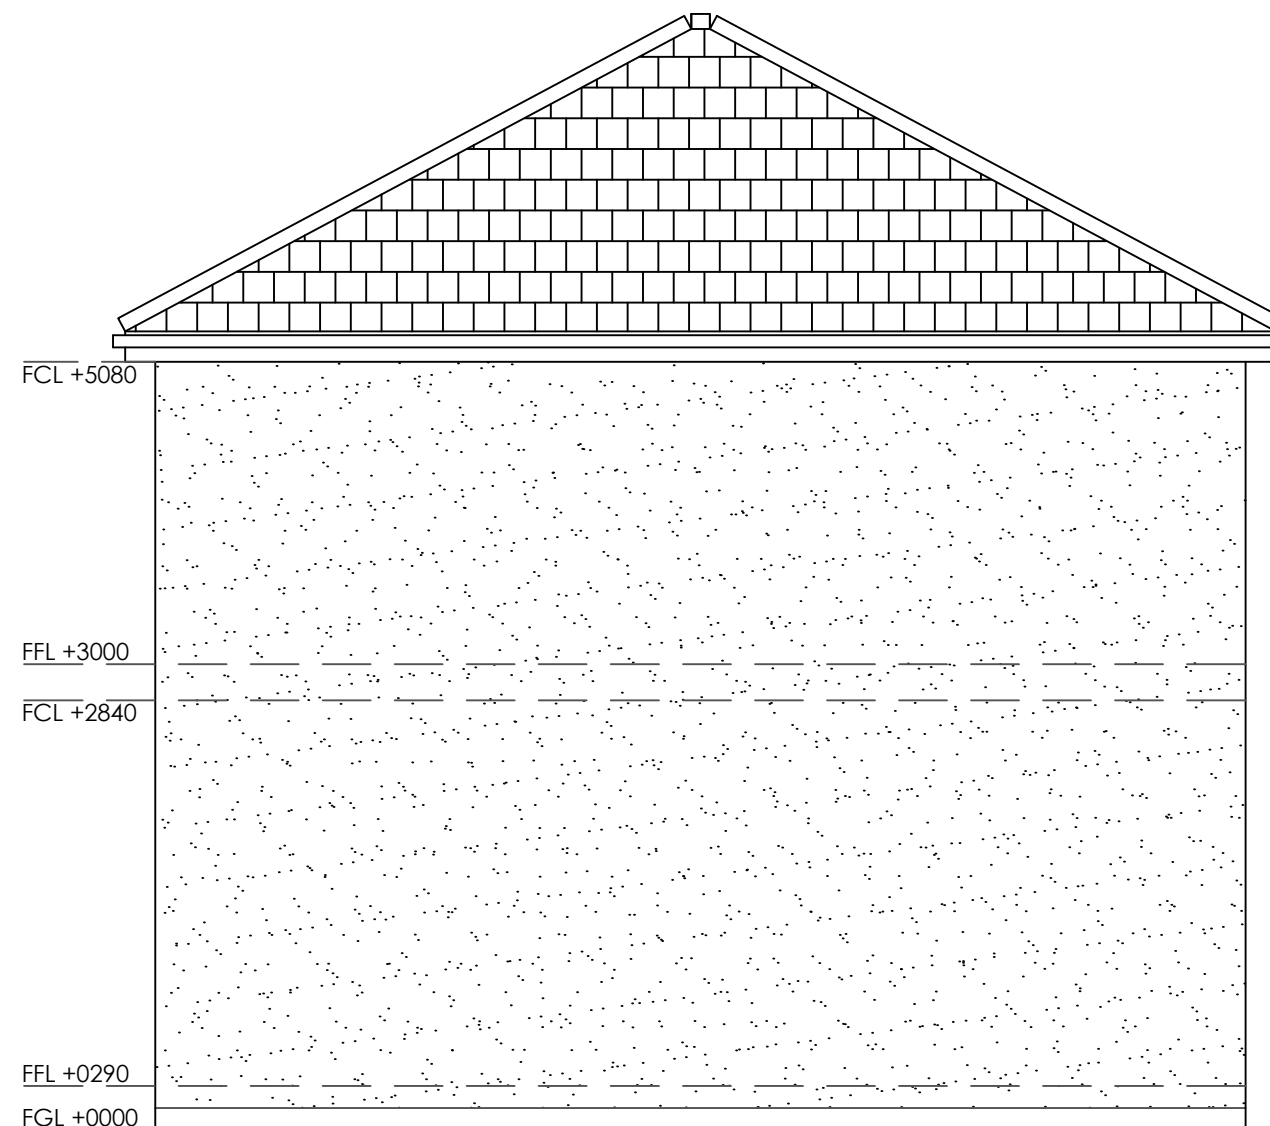

EXISTING SIDE ELEVATION

SCALE @ 1:50

REV A: UPDATED TO SUIT PLANNERS COMMENTS 08/11/23

PLANNING

18 ALLANVALE ROAD
PRESTWICK
SOUTH AYLESBURY
KA9 1DX
E: CAMERON@FERGUSONDESIGNSERVICES.COM
MOB: 07506473700

PROJECT:
2 STOREY EXTENSION

CLIENT:
MR. & MRS. BARR

LOCATION:
7 MILNWOOD DRIVE
BELLSHILL
NORTH LANARKSHIRE
ML4 2RB

DRAWING NO: 02 JOB NO: FDS_195

DRAWN BY: CF DATE: 17/09/23

SCALE: AS SHOWN REVISION: A