



PROPOSED GARAGE
GROUND FLOOR // 1:50

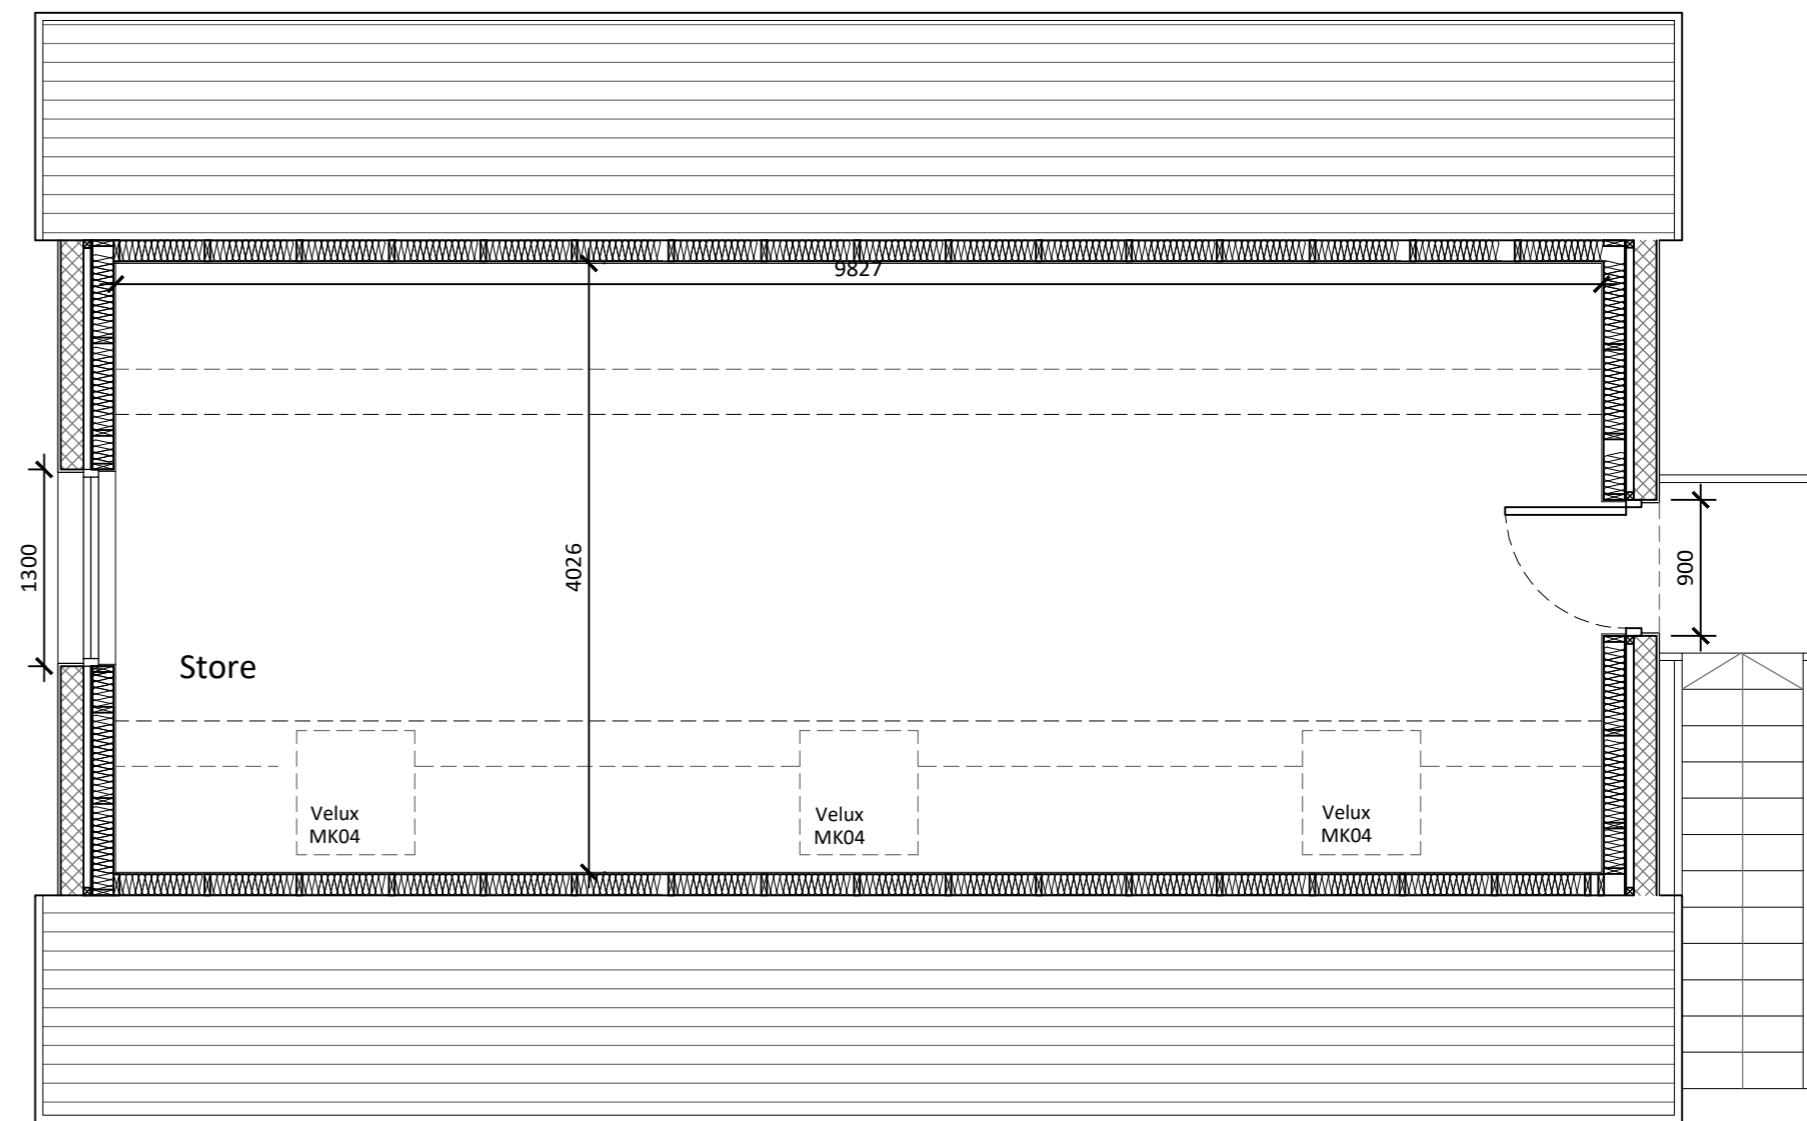


PROPOSED GARAGE
FIRST FLOOR // 1:50

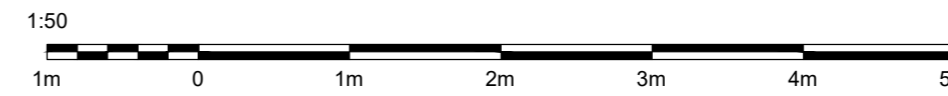


NOTES
 1 - Do NOT scale from this drawing.
 2 - All dimensions to be confirmed by the Contractor by site measure prior to work commencing, or fabrication or ordering of any components.
 3 - In the case of any discrepancy, always refer to the Architect.

The purpose of this drawing is solely for the purposes of obtaining building warrant approval. The drawing may be suitable for construction purposes but it may be necessary to augment / and or amend this information for this purpose. No liability will be accepted for any omission on this drawing should the drawing be used for construction purposes.

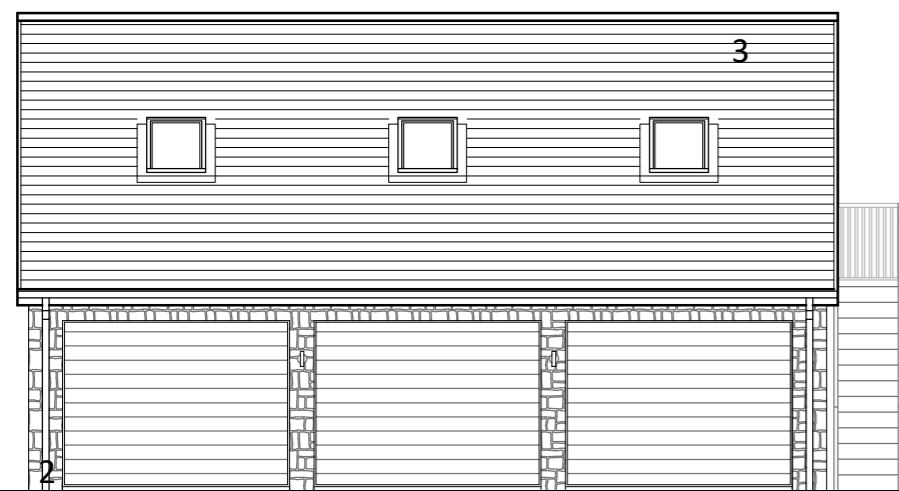


PROPOSED FRONT ELEVATION // 1:100

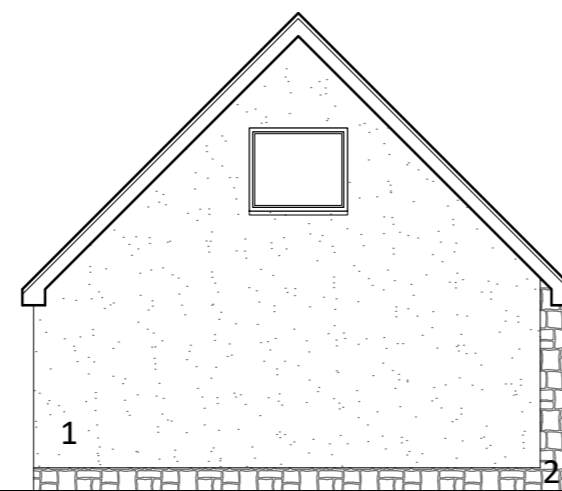

PROPOSED SIDE ELEVATION // 1:100

MATERIAL SPECIFICATION:


- 1 - Wet-dash render
- 2 - Buff facing stone
- 3 - Slate roof

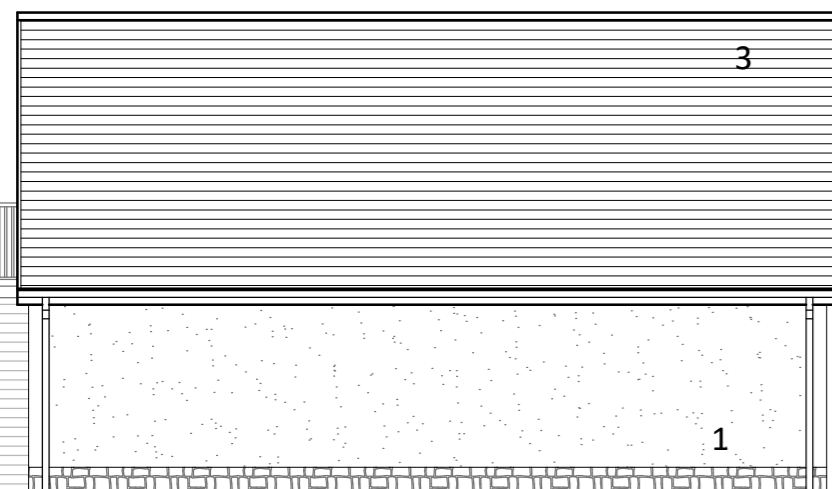

PROPOSED REAR ELEVATION // 1:100



PROPOSED SIDE ELEVATION // 1:100

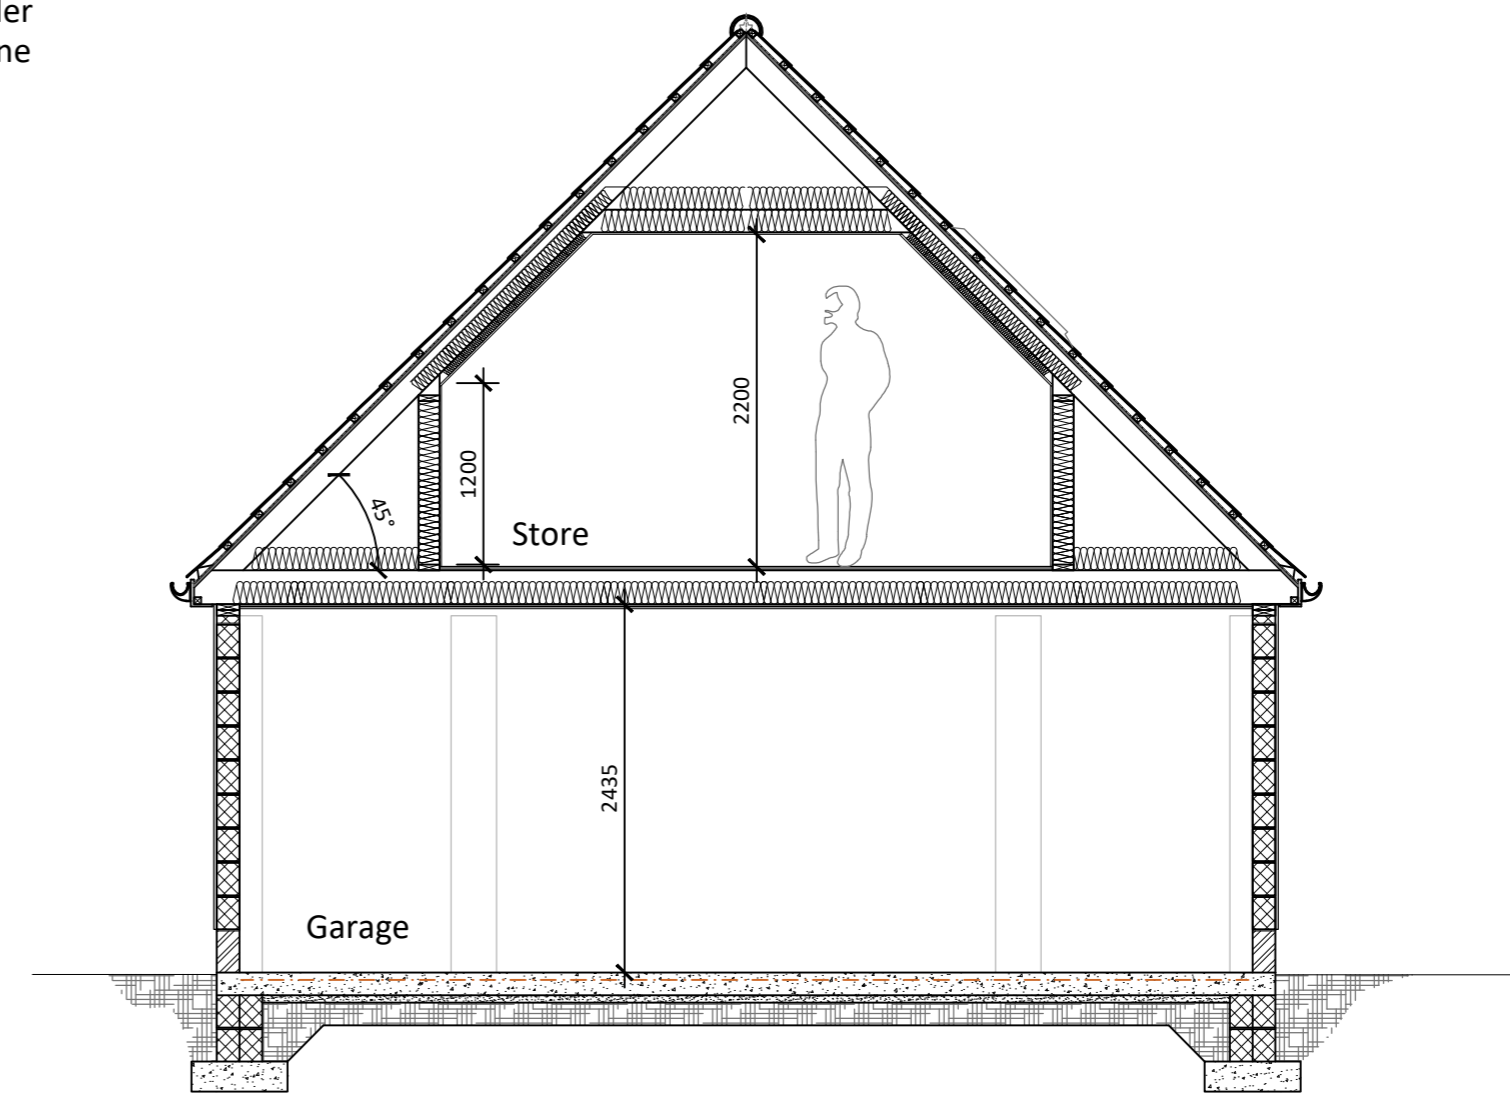

PROPOSED GARAGE
SECTION // 1:50



CLIENT

Mr & Mrs Rongione

PROJECT

Proposed Garage
161 Kirk Road
Wishaw

TITLE
Proposed Plans
& Elevations

JOB REF 23-058	DRG SIZE A2
DRG No L(2-)01	REV
DATE Nov 23	SCALE noted

