





side elevation

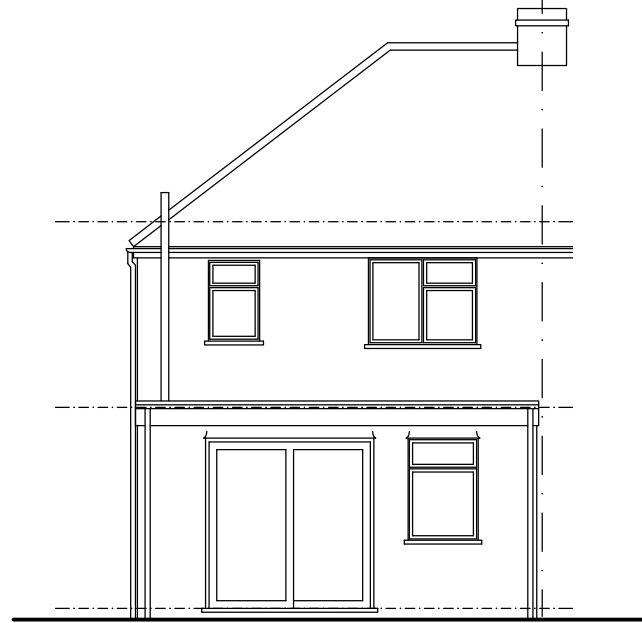

rear elevation

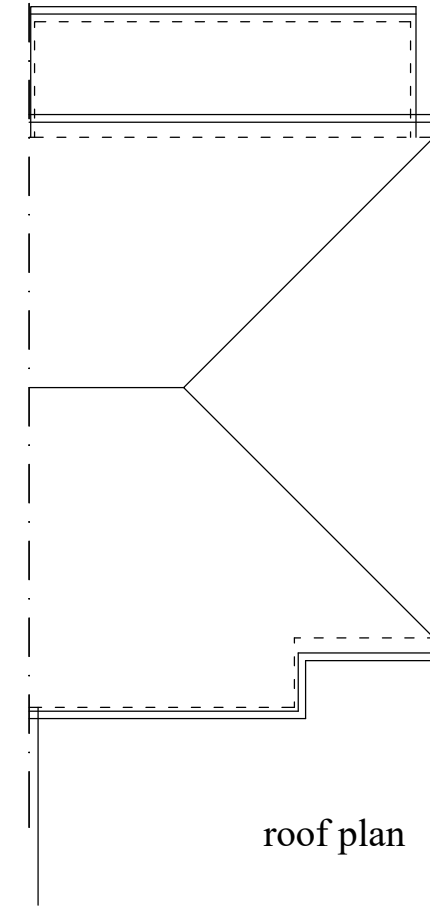

roof plan

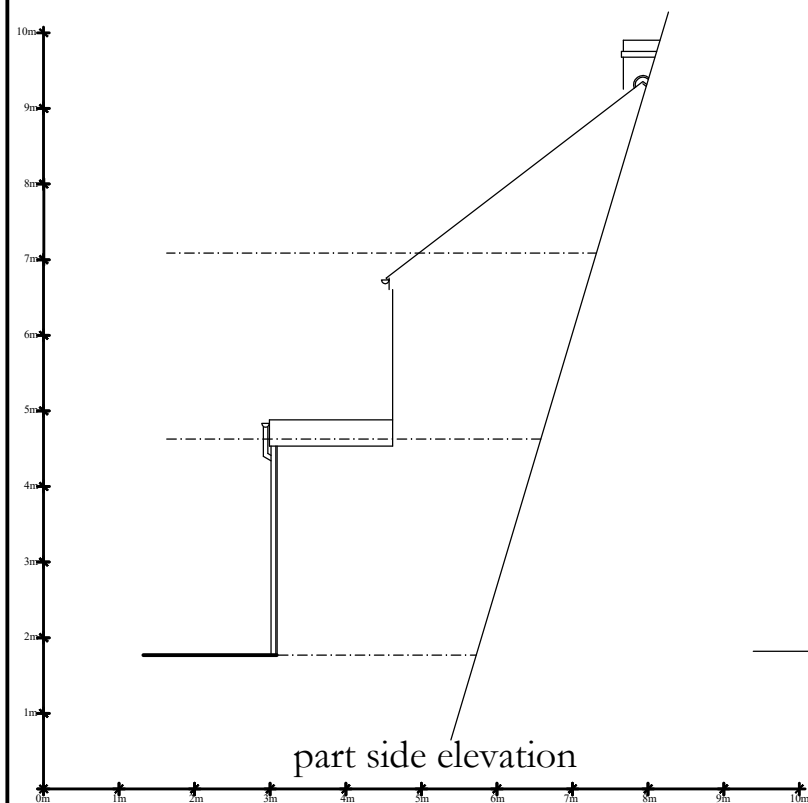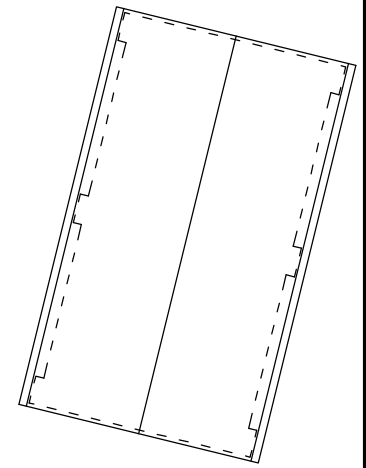

part side elevation



section A-A



front elevation

project <b>Alterations to existing house</b>	
site 1 Tempest Avenue, Potters Bar, En6	
date November 2022	scale 1:50 @ A1
<b>JOHN PERRIN &amp; SONS Ltd</b> BUILDING SURVEYORS & DESIGNERS 885 Green Lanes, Winchmore Hill, London N21 2QS Tel: 0208 364 0334 Email: mail@johnperrinandsons.com © John Perrin & Sons Ltd 2022	
All dimensions are to be checked on site.	
drawing number <b>3352/2B</b>	