


21 Cliff Terrace, Buckie

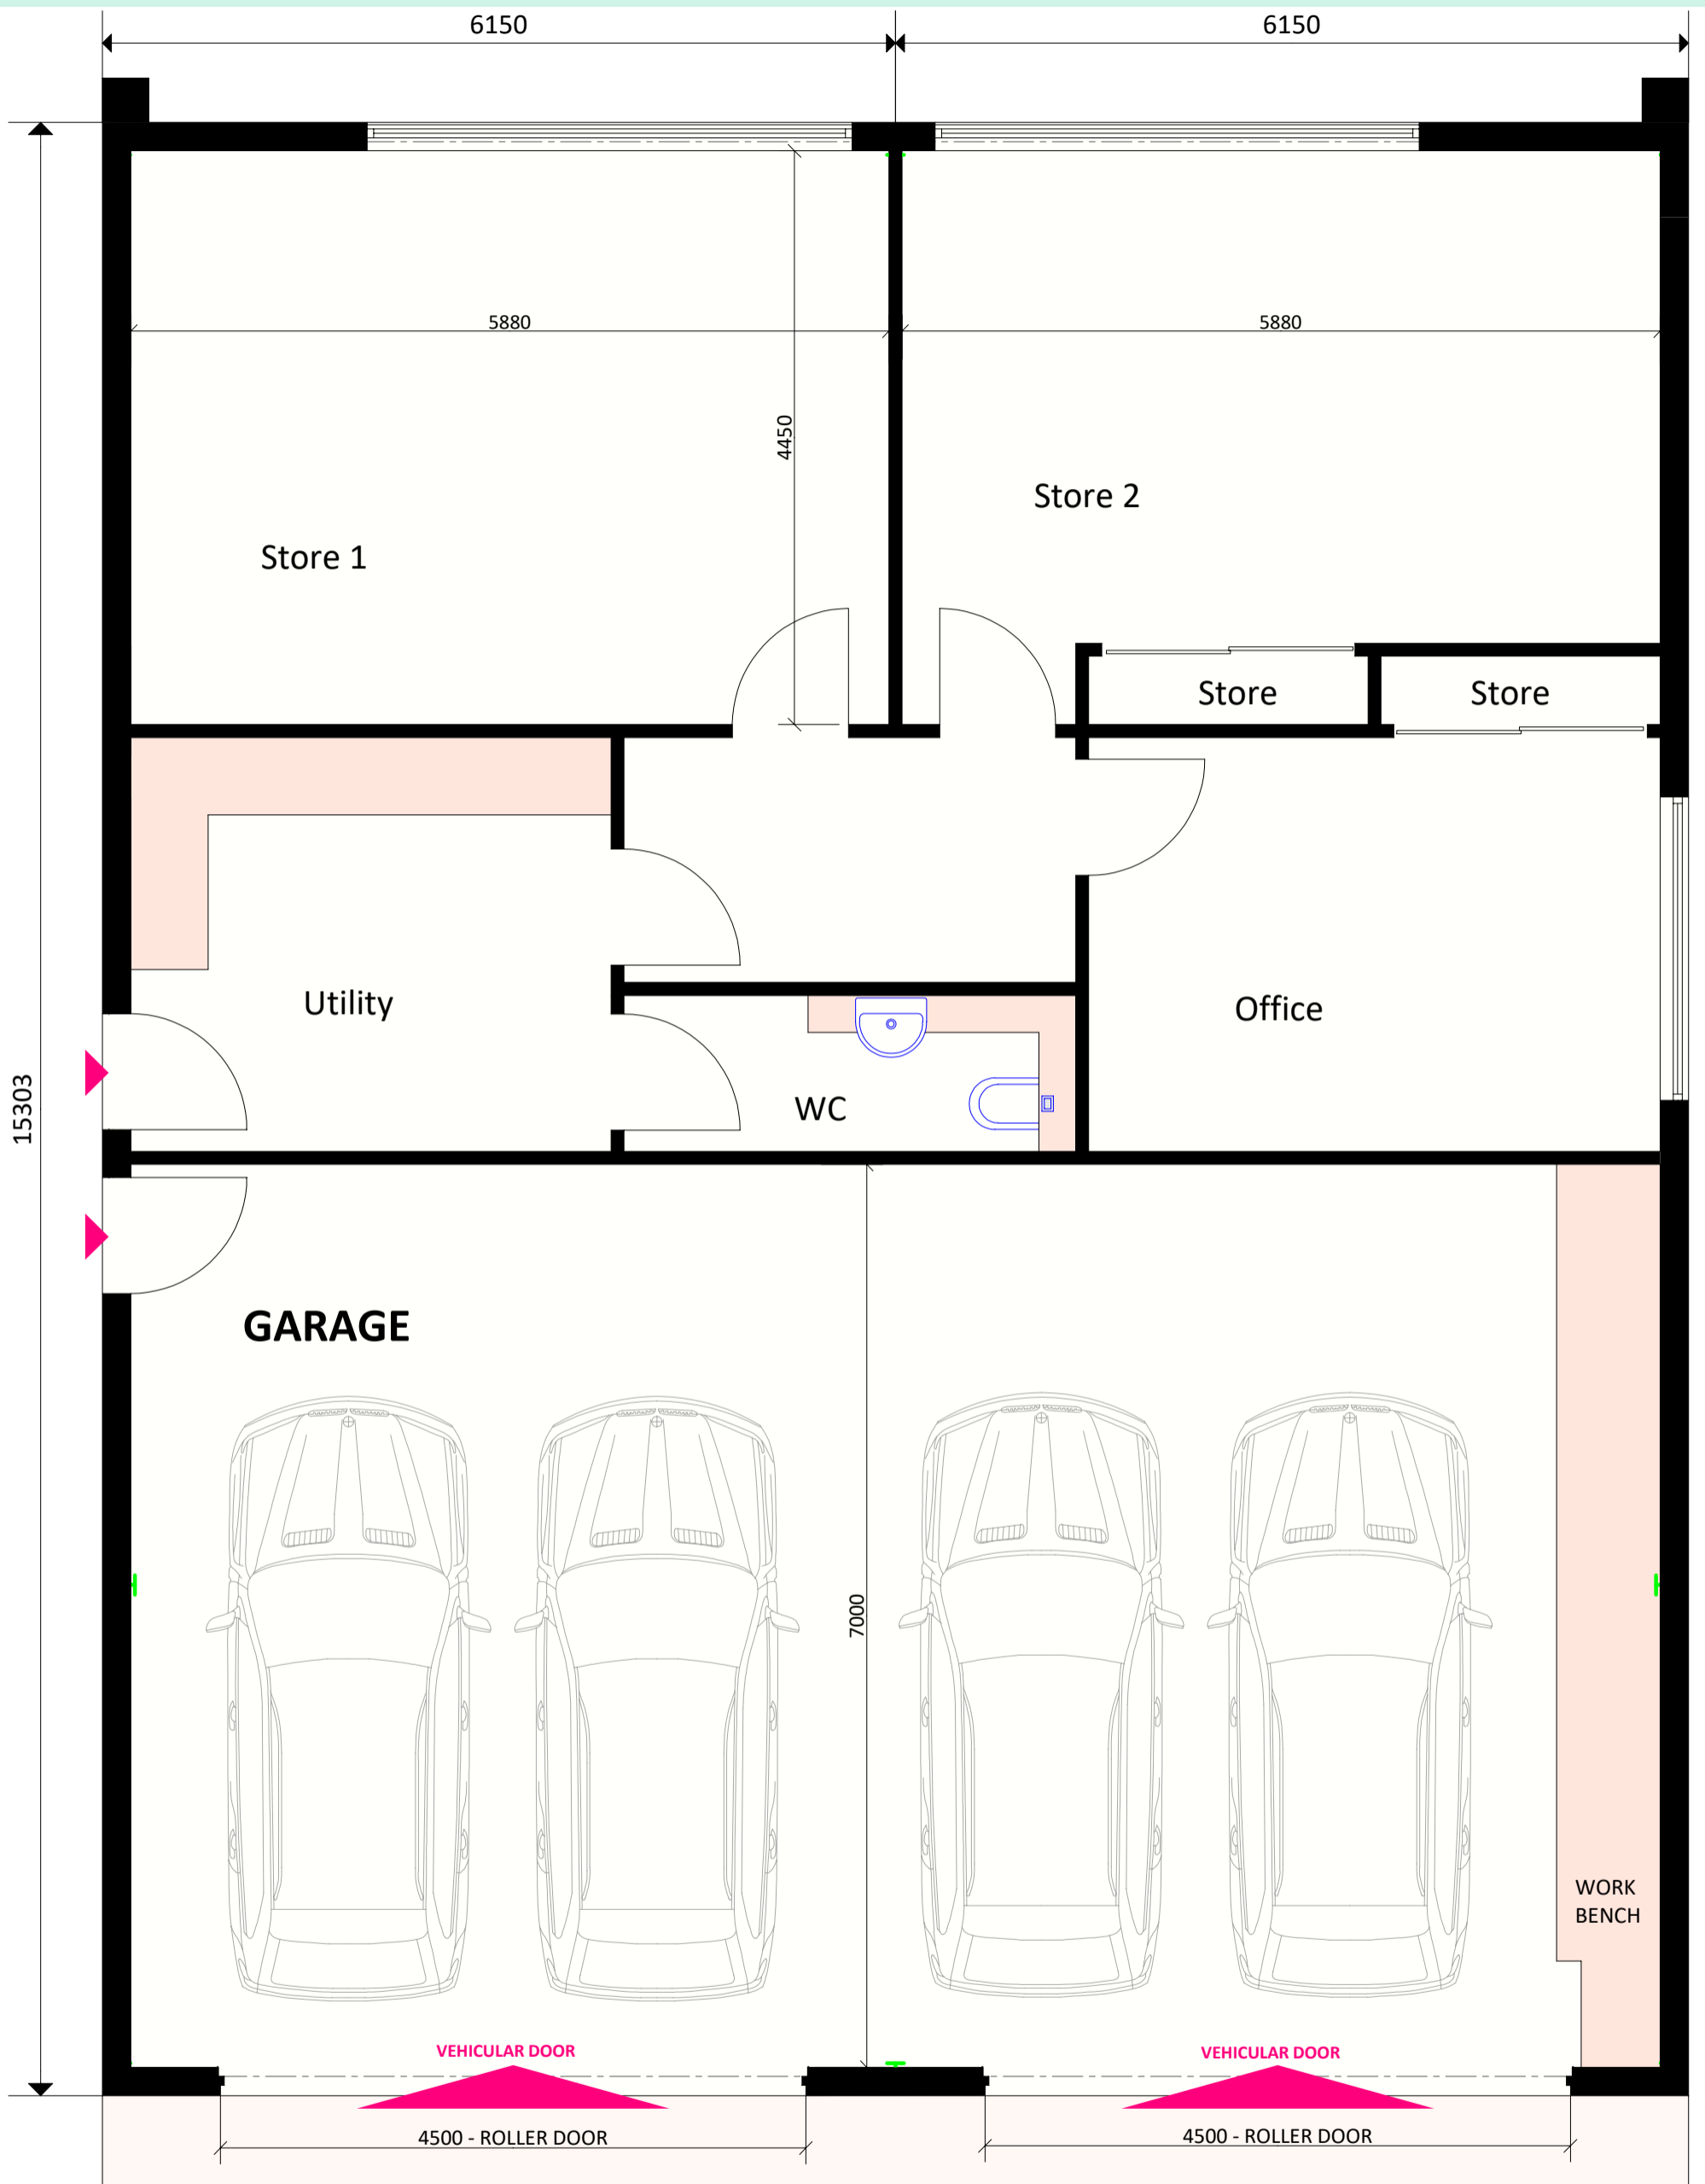

GROUND FLOOR PLAN



DATE	DRG. NO.
NOV 2023	ROB.GAR / PL / 02

Proposed domestic garage with storage rooms
and Office to rear garden of 21 Cliff Terrace, Buckie
For Mr D.Robertson

S Reid Design

CHARTERED ARCHITECTURAL DESIGN SERVICE

S.REID MCIAT
CHARTERED ARCHITECTURAL TECHNOLOGIST
THE SMA GLEN, ROTHES, ABERLOUR, AB38 7AG
M - (07598) 299753
M - (07926) 151101
E - info@sreiddesign.co.uk
W - www.sreiddesign.co.uk