


21 Cliff Terrace, Buckie

Buckie

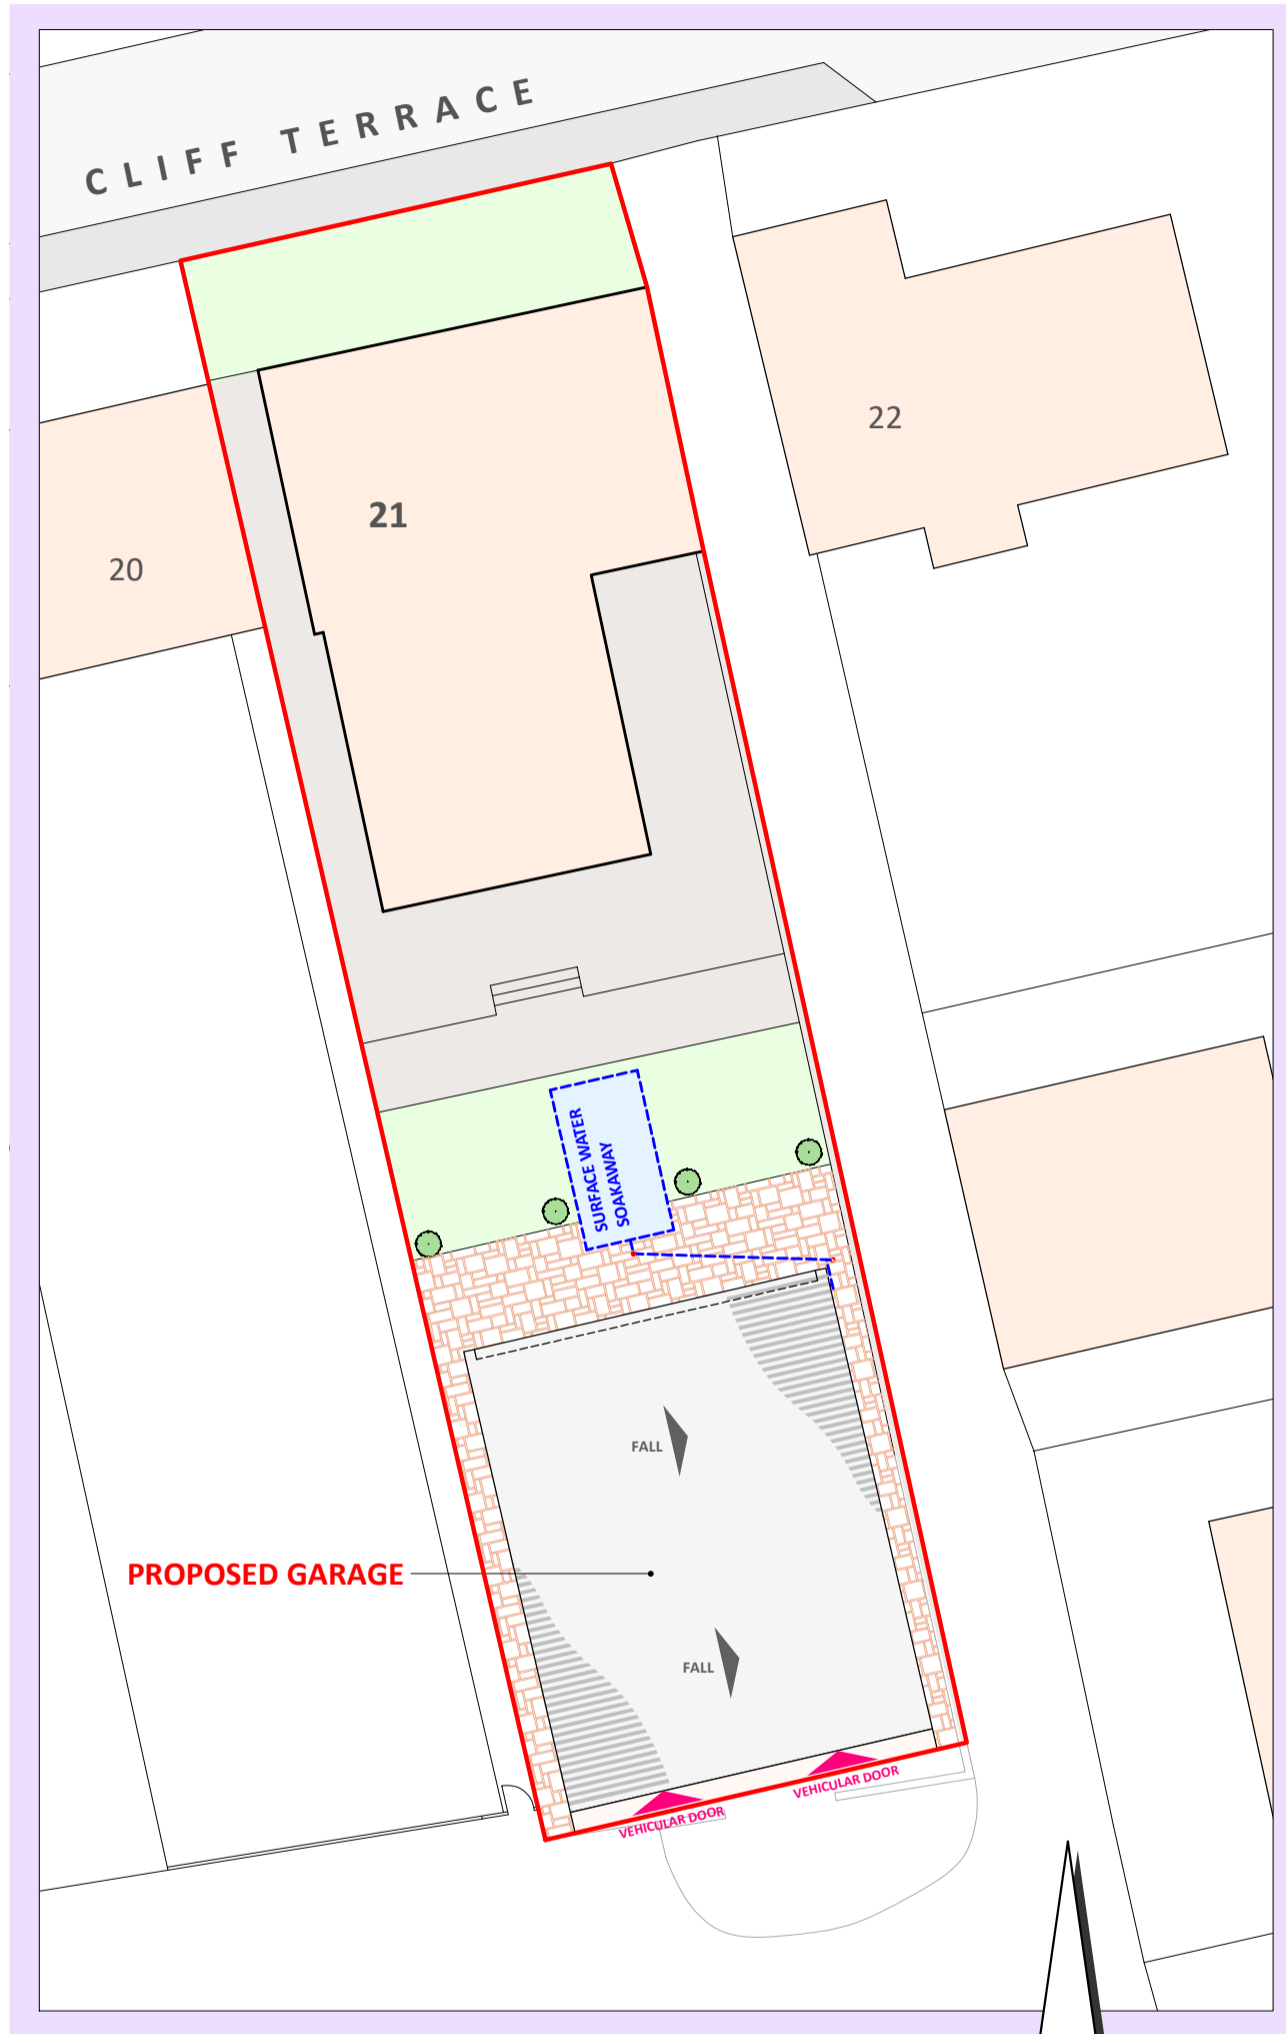

Site Plan (scale 1:250)

**RED OUTLINE DENOTES
EXTENT OF OWNERSHIP /
APPLICATION BOUNDARY**

SEE DRAINAGE STATEMENT

DATE	SCALE	DRG. NO.
NOV 2023	1:250 (A3)	ROB.GAR / PL / 01

Proposed domestic garage with storage rooms
and Office to rear garden of 21 Cliff Terrace, Buckie
For Mr D.Robertson

S Reid Design

CHARTERED ARCHITECTURAL DESIGN SERVICE

S.REID MCIAT
CHARTERED ARCHITECTURAL TECHNOLOGIST
THE SMA GLEN, ROTHES, ABERLOUR, AB38 7AG
M - (07598) 299753
M - (07926) 151101
E - info@sreiddesign.co.uk
W - www.sreiddesign.co.uk