
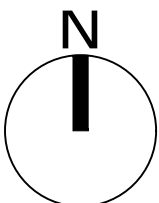


Do not scale from this drawing, only figured dimensions are to be taken from this drawing. The contractor must verify all dimensions on site before commencing any work or shop drawings. The contractor must report any discrepancies before commencing work. If this drawing exceeds the quantities taken in any way, the technician is to be informed before work is initiated. Work within the construction (design and management) regulations 2015 is not to start until a health & safety plan has been produced. This drawing is copyright and must not be reproduced without consent of Arcane Design Studio

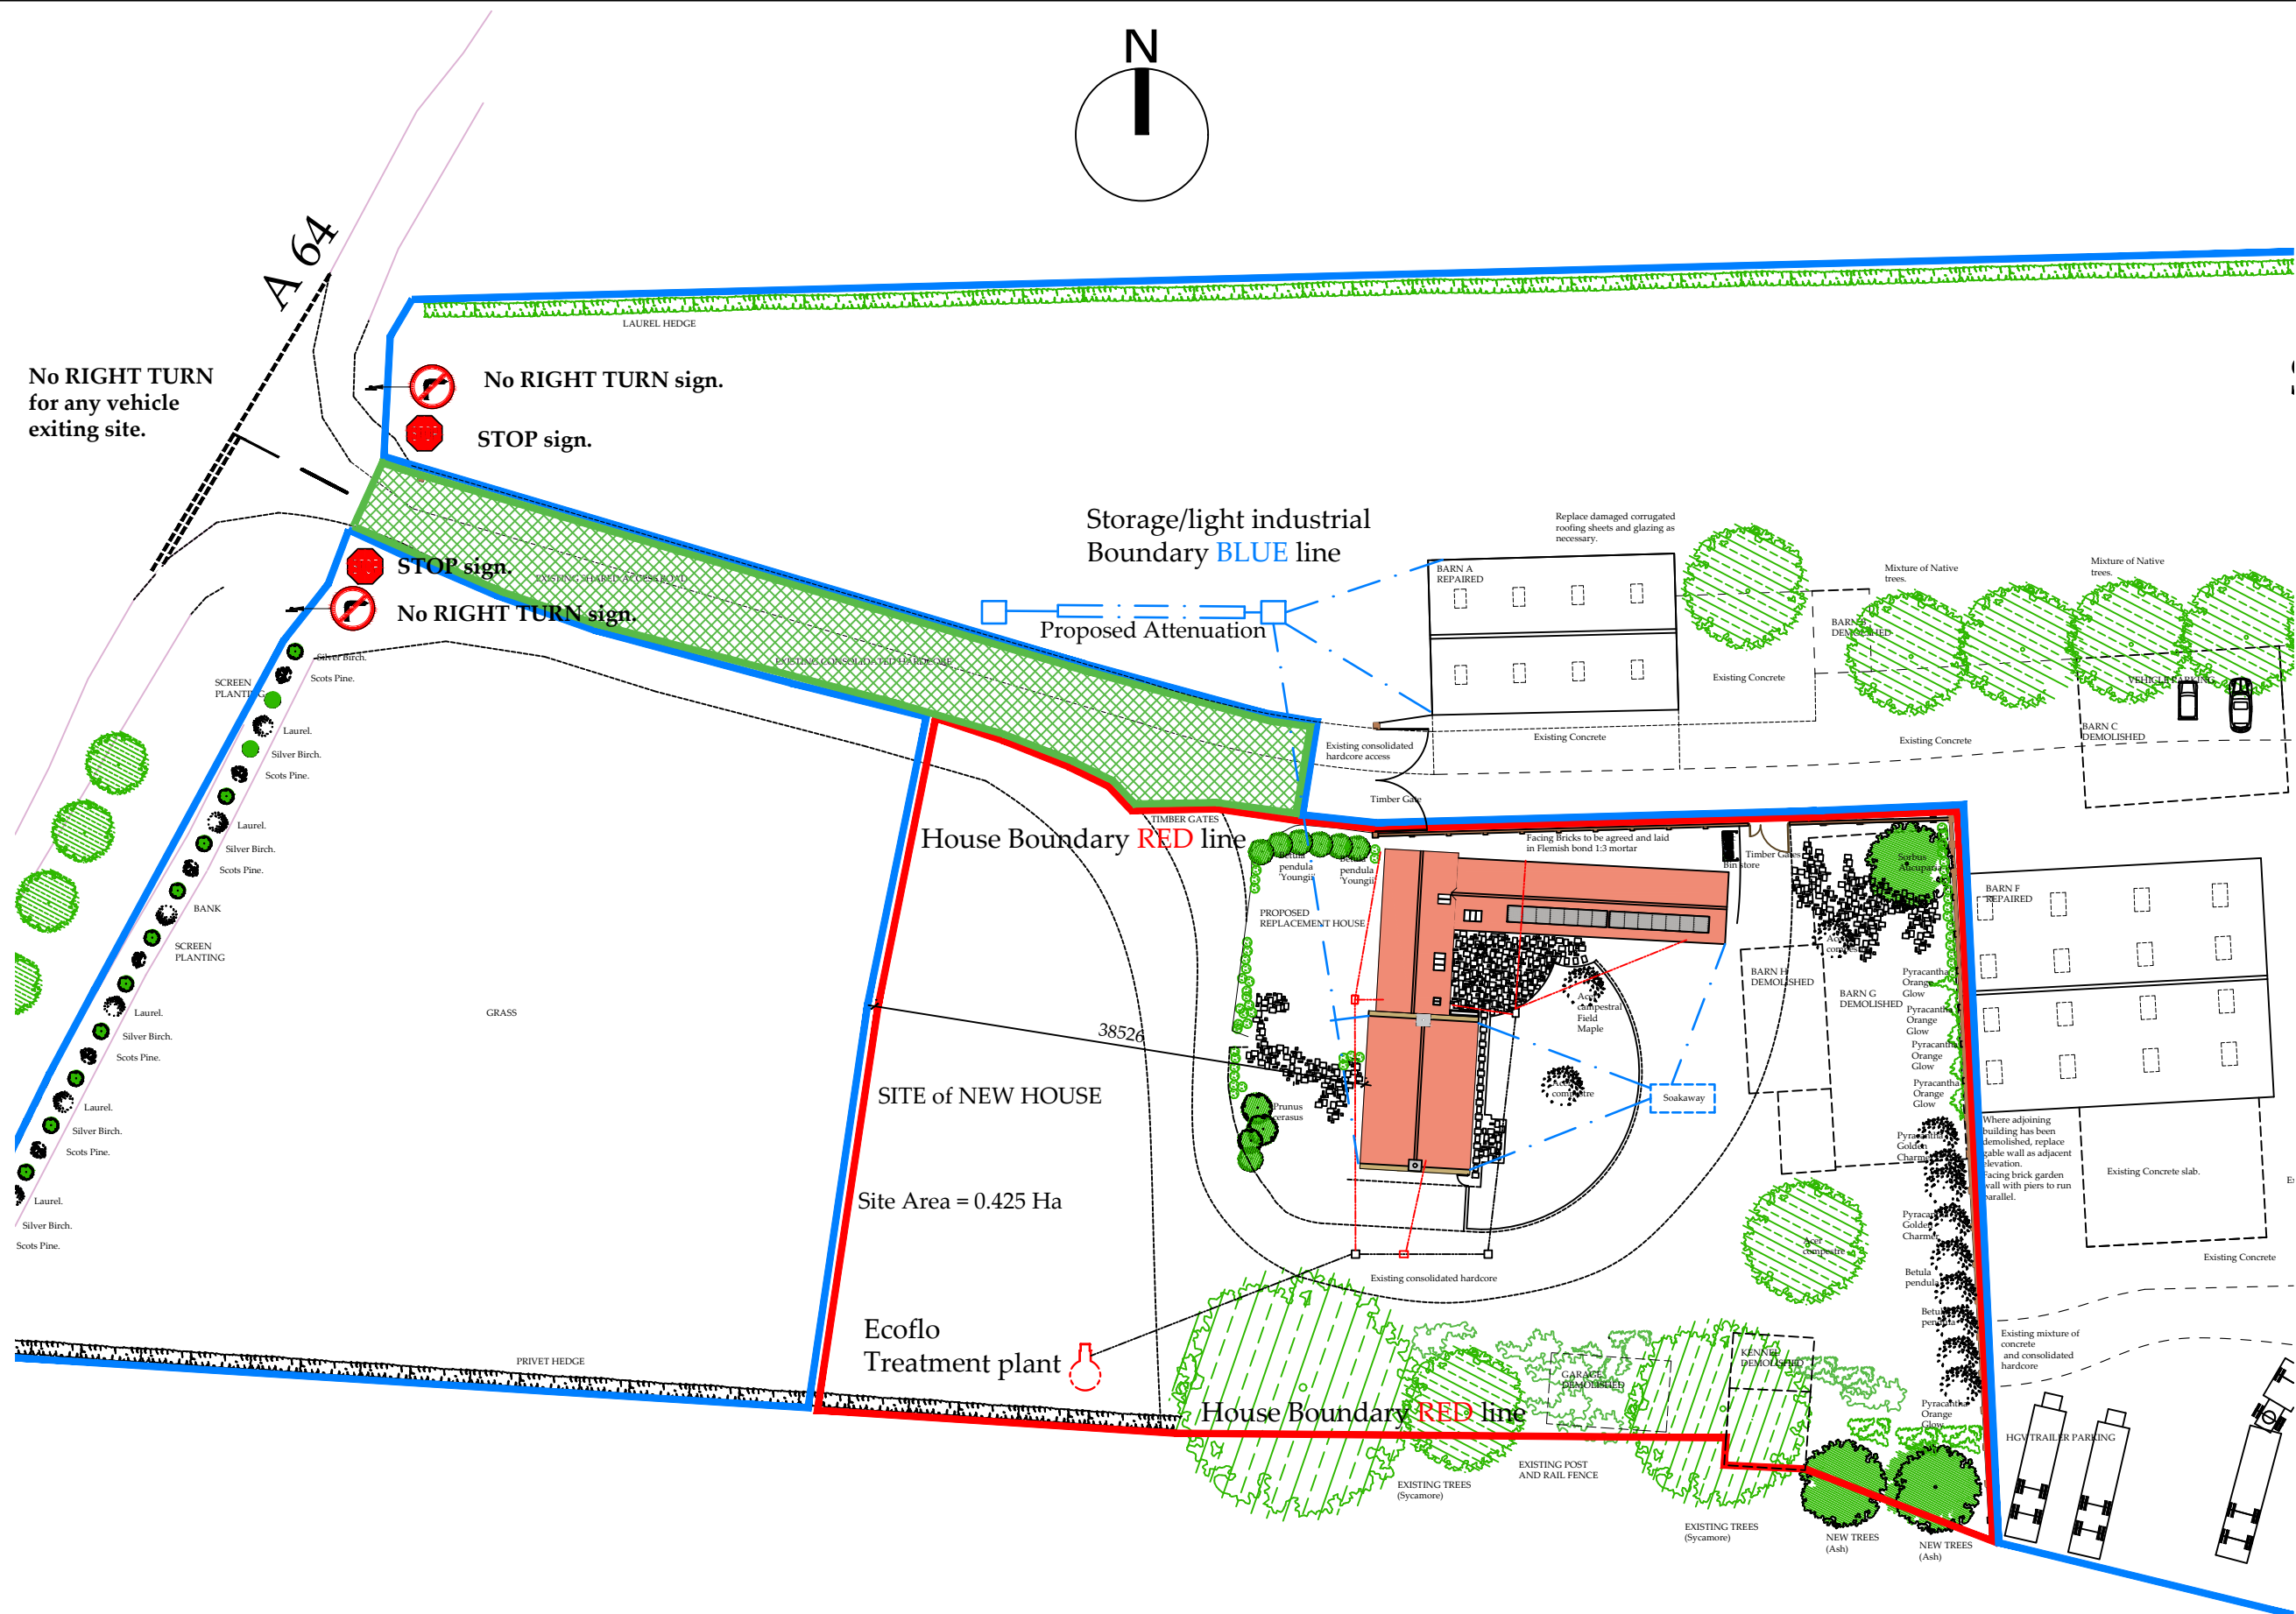

No RIGHT TURN for any vehicle exiting site.

No RIGHT TURN sign.
STOP sign.
STOP sign.
No RIGHT TURN sign.

Storage/light industrial Boundary BLUE line

House Boundary RED line

SITE of NEW HOUSE

Site Area = 0.425 Ha

Ecoflo Treatment plant

House Boundary RED line

Proposed Landscaping Plan

SCALE: 1:500

REV	DATE	BY	DESCRIPTION
B	November 23	GC	BOUNDARY
A	March 23	GC	AMENDMENT
			AMENDMENT

Client: Mr. and Mrs. T Foster
 Project: Herdborough Farm Seaton
 Title: Site Plan Proposed Landscaping

Scale: 1:500 @ A3 Date: Nov 2022
 DRWG No. 15 Revision A
 Drawn: G. C. Checked:

ARCANE DESIGN STUDIO
 Church View
 Egton
 North Yorkshire
 YO21 1UT

T: 01947 88881 M: 07771 526544
 E: info@arcane-design-studio.co.uk © copyright

