

Do not scale from this drawing. Only figured dimensions are to be taken from this drawing. The contractor must verify all dimensions on site before commencing any work or shop drawings. The contractor must report any discrepancies before commencing work. If this drawing exceeds the quantities taken in any way, the technician is to be informed before work is initiated. Work within the construction (design and management) regulations 2015 is not to start until a health & safety plan has been produced. This drawing is copyright and must not be reproduced without consent of Arcane Design Studio

Addition of windows to plant and utility.

Garage space and doors omitted and reconfigured space including wc, plant room and utility.


Building to be 90° to main house.

Addition of window in lieu of screen.

Addition of chimney

Addition of Oak framed porch

Centralize window

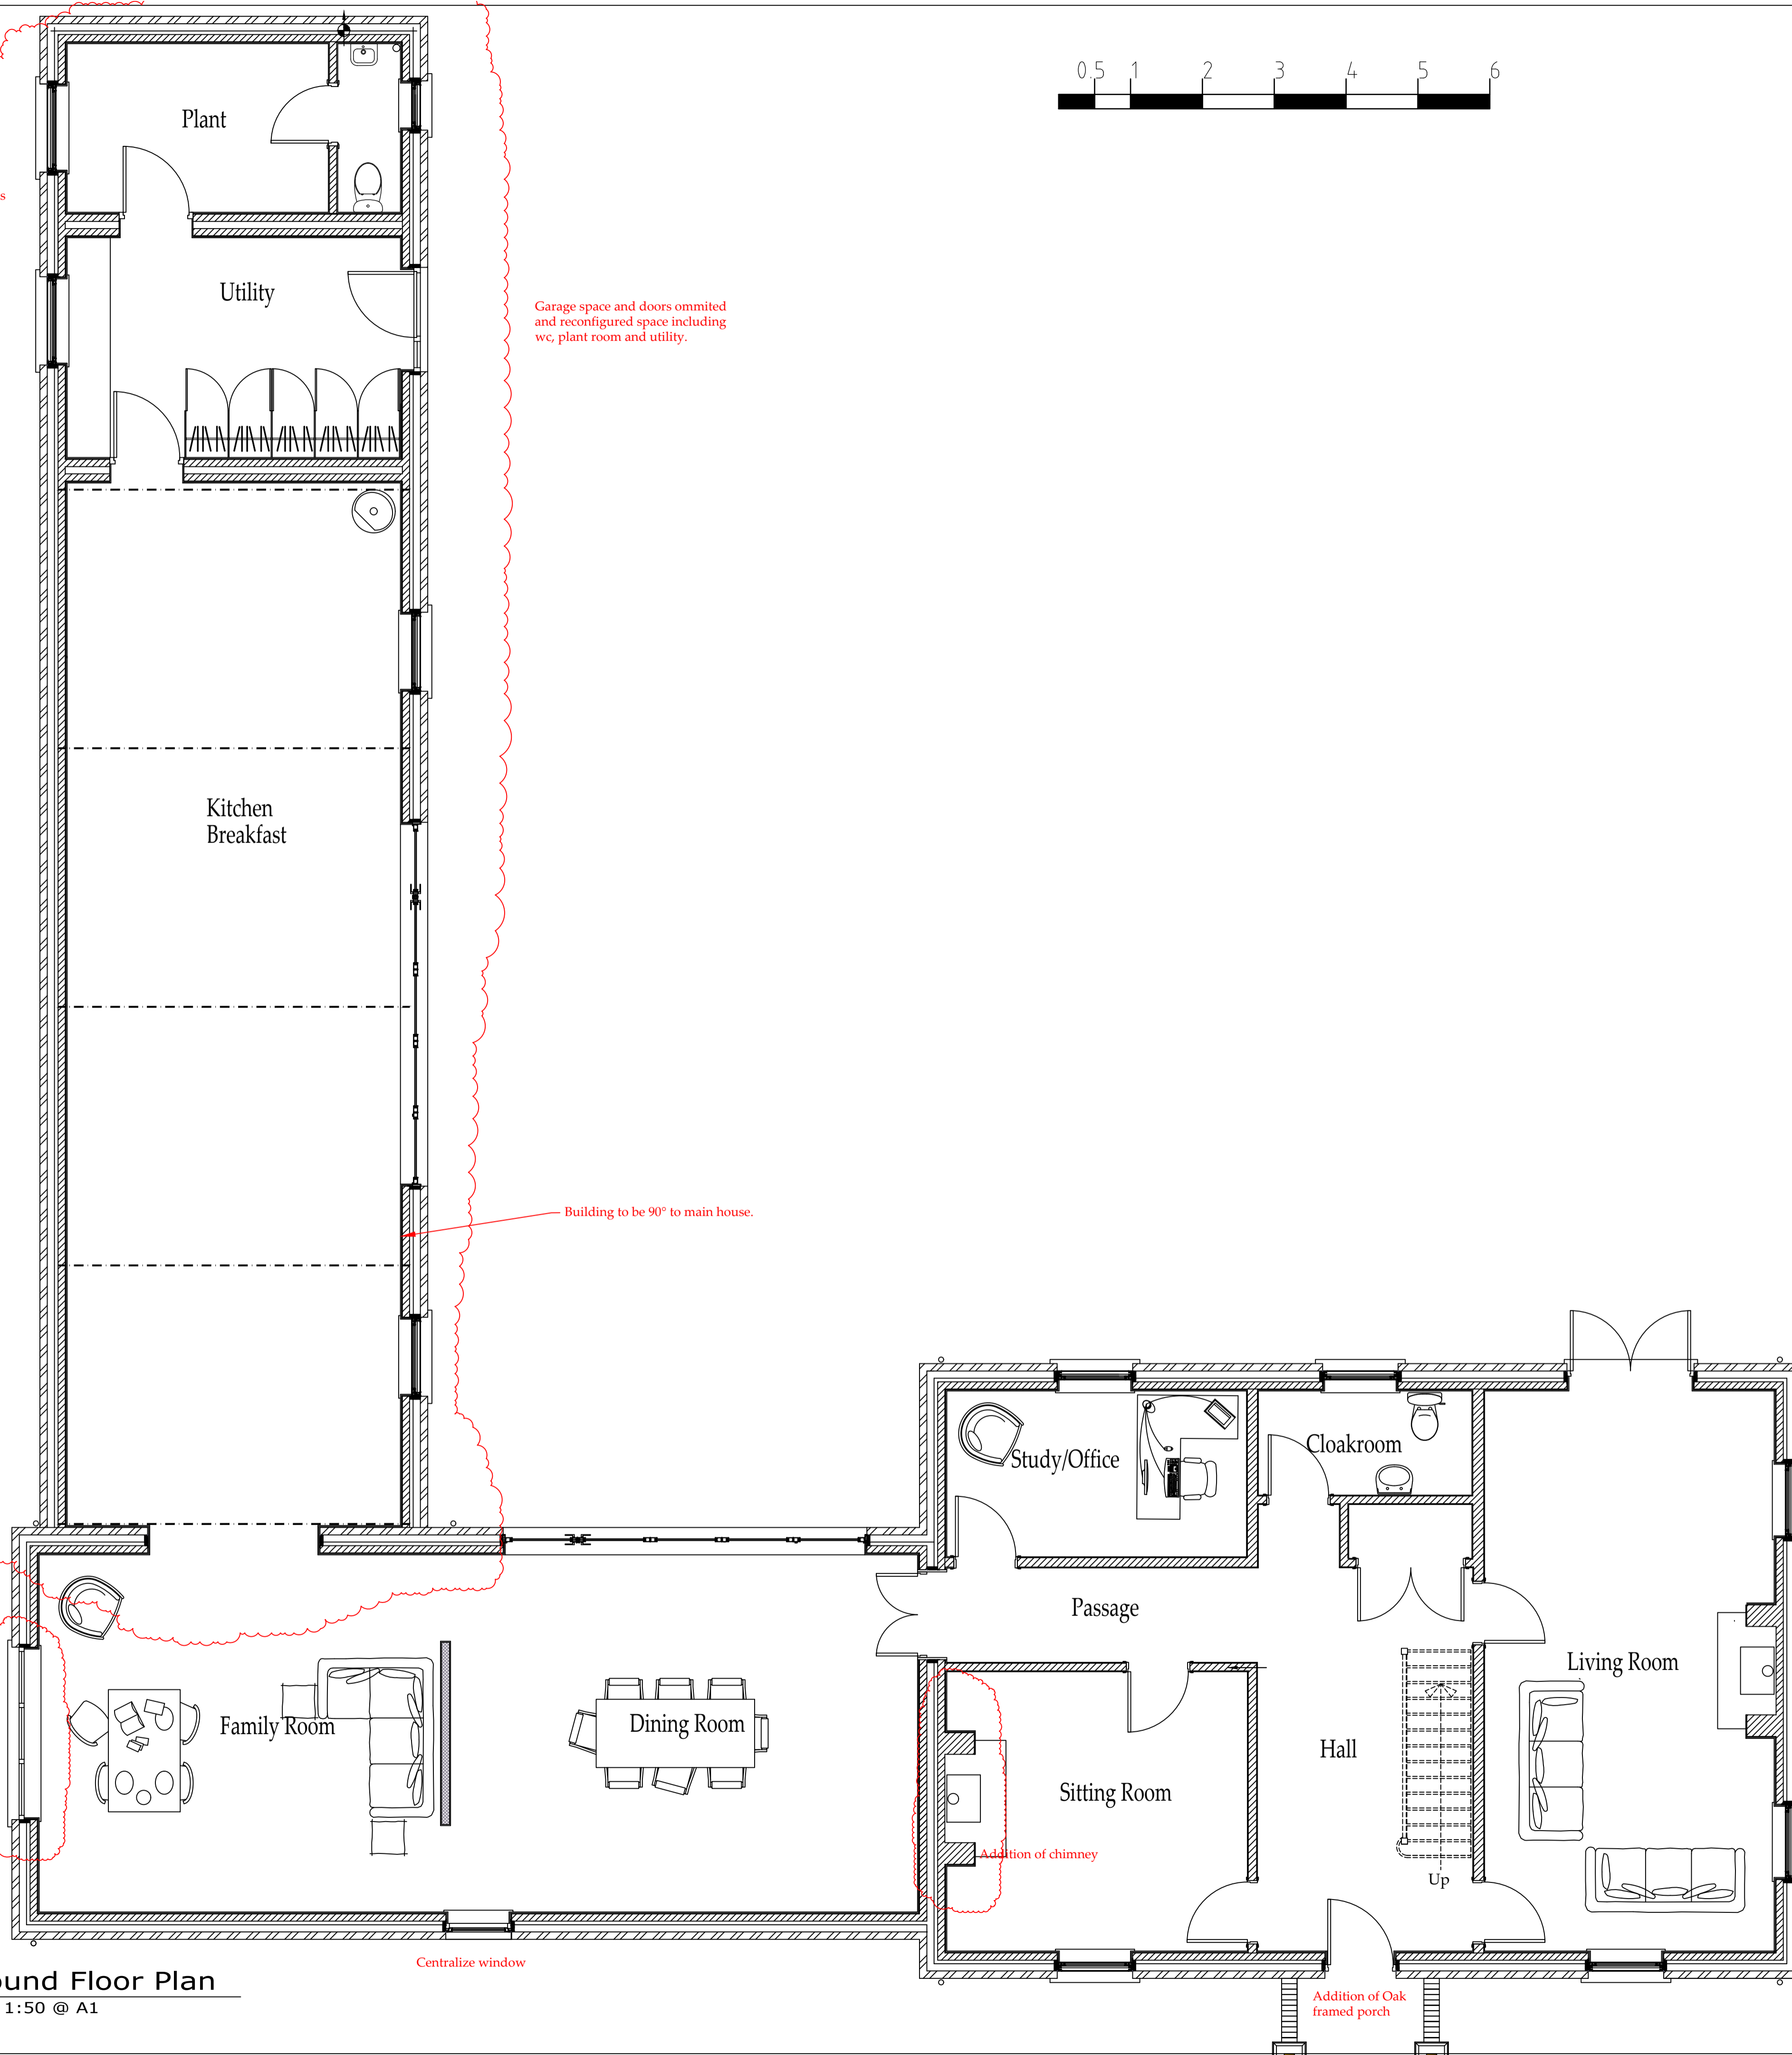

## PROPOSED VARIATIONS TO PLANNING CONSENT

REV	DATE	BY	AMENDMENT

Client Mr. and Mrs. T. Foster  
 Project Herdborough Farm Seaton

Title Proposed Ground Floor Plan VARIATIONS

Scale 1:50 @ A1 Date May, 2023

DRWG No. 20 Revision

Drawn G. C. Checked

ARCANE DESIGN STUDIO  
 Church View  
 Egton  
 North Yorkshire  
 YO21 1UT

Tel: 01977 662891 M: 07771 524544  
 E: MAIL: www.arcanedesignstudio.co.uk © Copyright



Ground Floor Plan  
 Scale 1:50 @ A1