


Note: The contractor will be held to have examined the site and determined all dimensions and levels before commencing construction work. No assumption should be made without reference to the architect. No dimensions should be scaled from drawing.

Revision	Description	Date	By

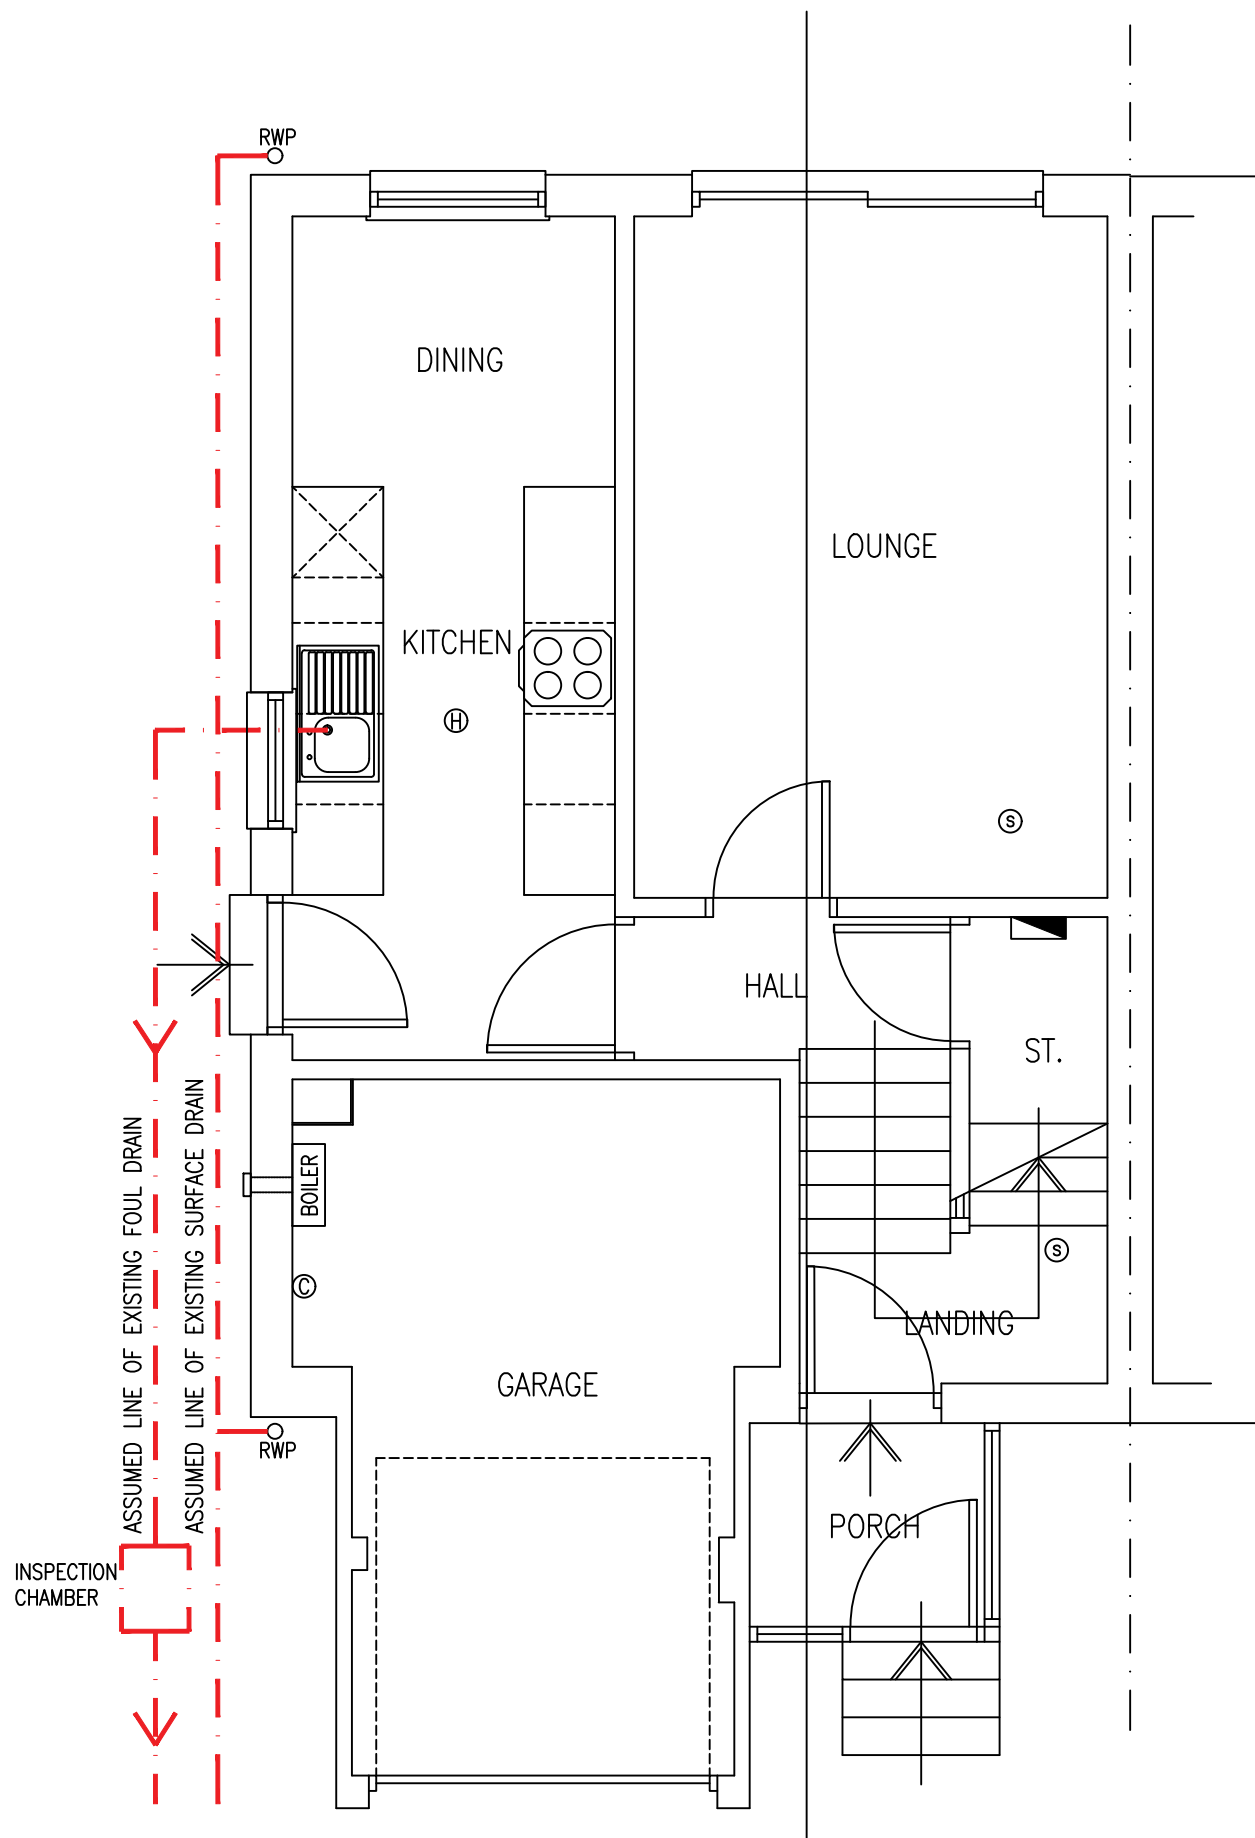


**LEGEND**

- 13A DOUBLE SOCKET AT LOW LEVEL
- SWITCHED SPUR AT LOW LEVEL
- 13A DOUBLE SOCKET AT HIGH LEVEL
- 1 GANG 1 WAY SWITCH
- 1 GANG 2 WAY SWITCH
- CEILING POINT
- DOWNLIGHTER
- EXTERNAL WALL LIGHT
- CEILING MOUNTED MECHANICAL EXTRACT
- TV POINT
- TELECOM POINT
- COOKER CONTROL UNIT
- 240V IONISATION SMOKE DETECTOR
- RADIATOR
- HEAT DETECTOR
- WALL MOUNTED MECHANICAL EXTRACT
- CARBON MONOXIDE DETECTOR
- ELECTRICITY BOX
- GAS SUPPLY TO PROPERTY
- BOILER
- DENOTES DOWNTAKINGS
- EXISTING DRAINAGE
- NEW DRAINAGE
- ACTIVITY SPACE
- EXTENT OF EXTENSION

INSPECTION CHAMBER

ASSUMED LINE OF EXISTING FOUL DRAIN  
ASSUMED LINE OF EXISTING SURFACE DRAIN

**GROUND FLOOR PLAN AS EXISTING**

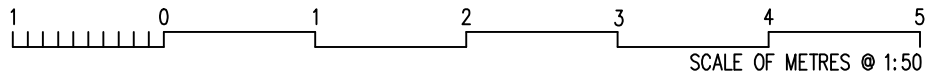

t: 07403 232228  
e: colin@thehomearchitect.co.uk  
www.thehomearchitect.co.uk



Issue for <b>PLANNING &amp; WARRANT</b>		
Client MRS MARY LONG		
Project Title SINGLE STOREY FRONT EXTENSION 12 BORTHWICK DR. GARDENHALL G75 8YW		
Drawing Title GROUND FLOOR PLAN AS EXISTING		
Scale 1:50 @ A3	Date 23/11/2023	Job No. A327
Drawn by CK	Checked by CK	Sheet Size A3
Drawing No. AL(00)003		Rev. --