


Ground floor plan

1:50

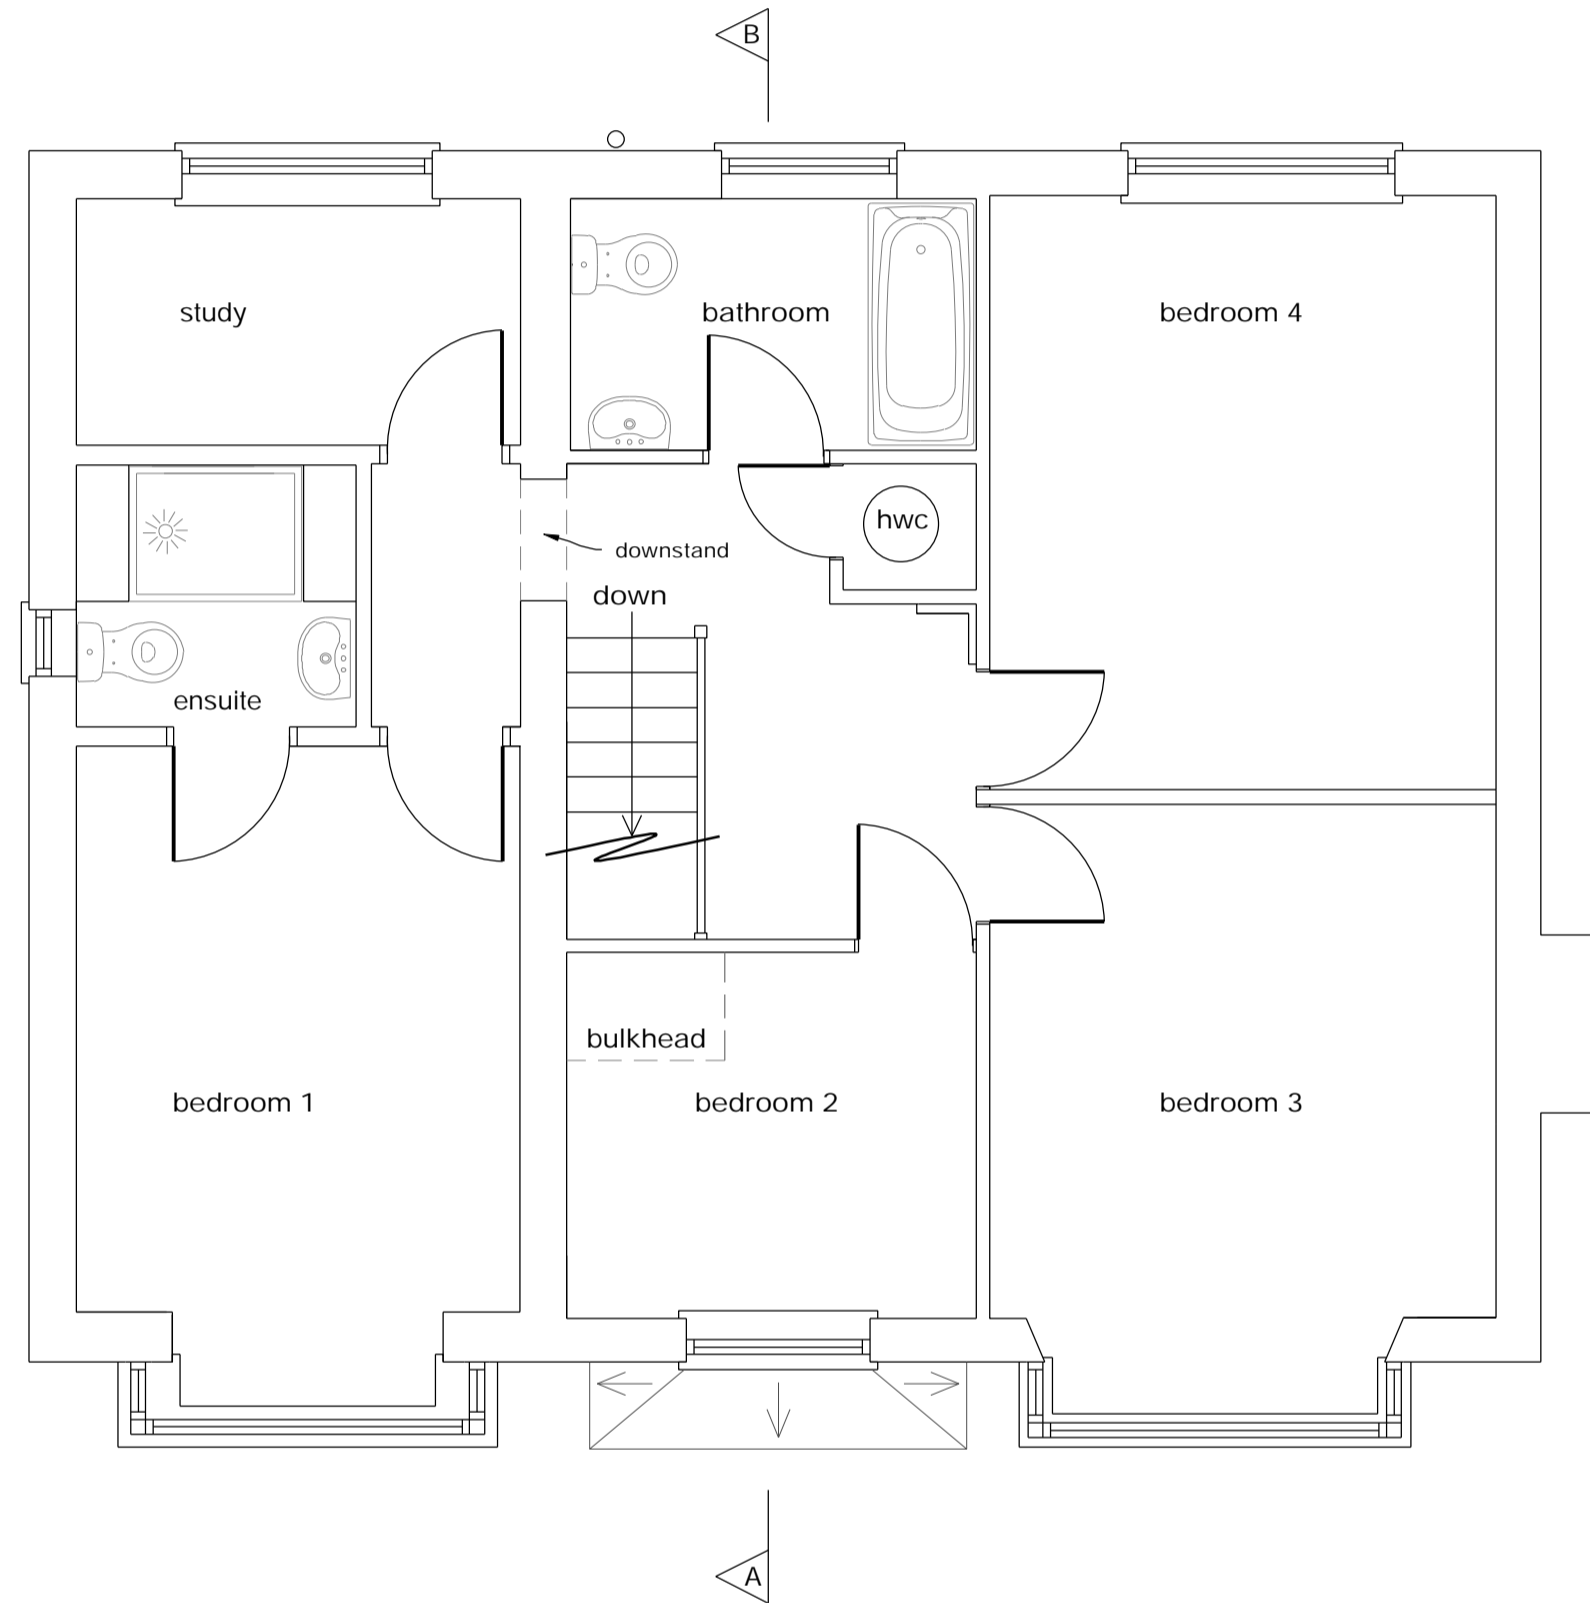


First floor plan

1:50





Block plan

1:500

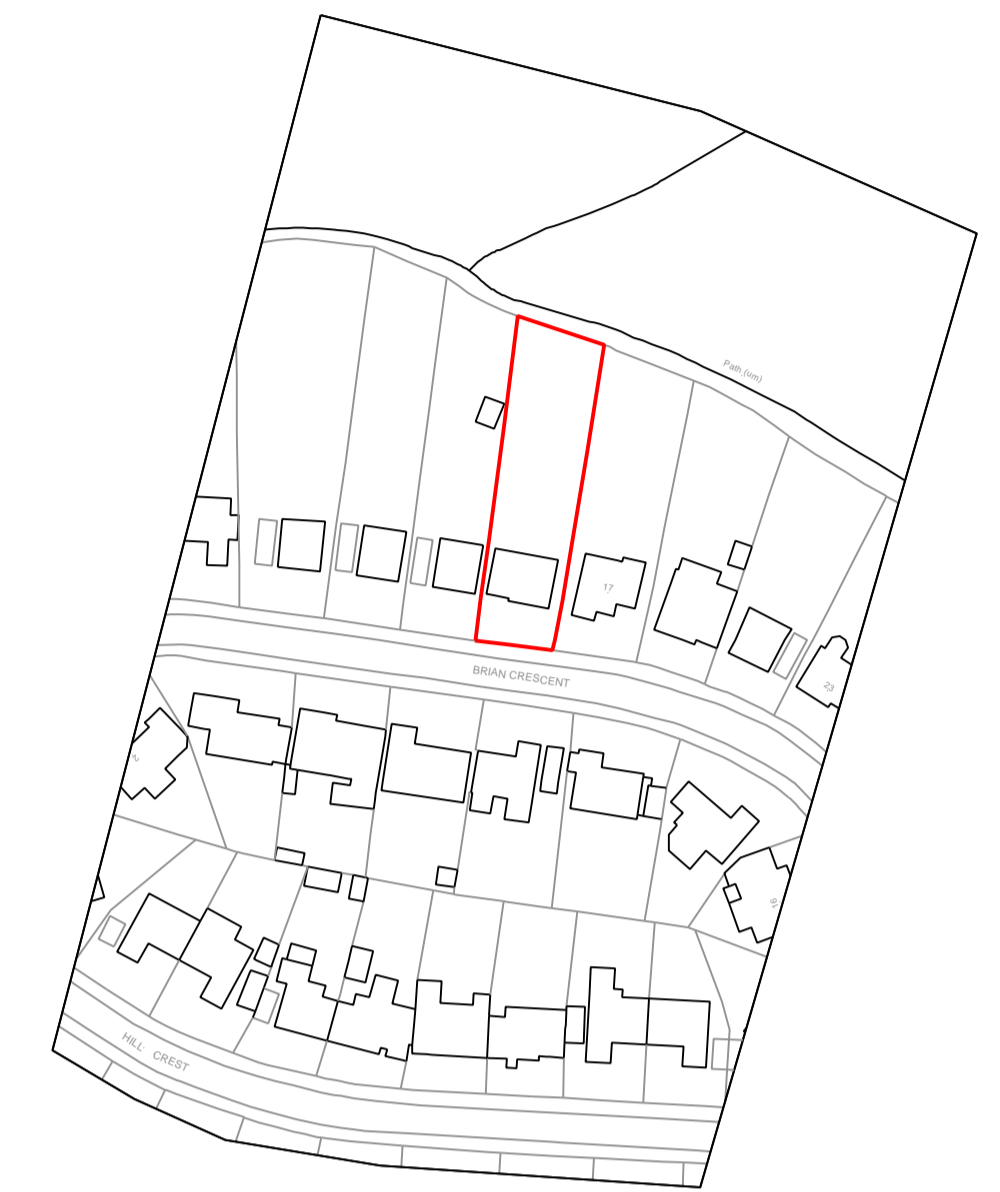

Site location plan

1:1250

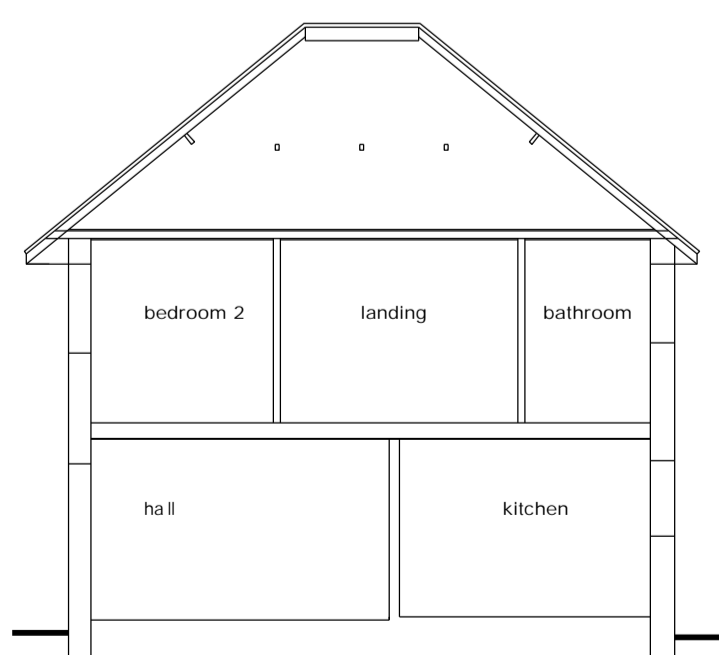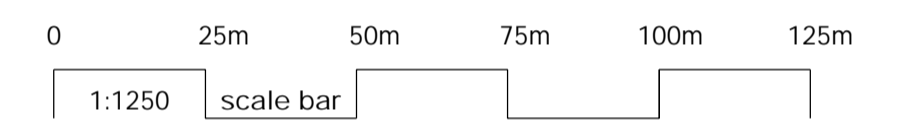


Section A - B

1:100



Front elevation

1:100

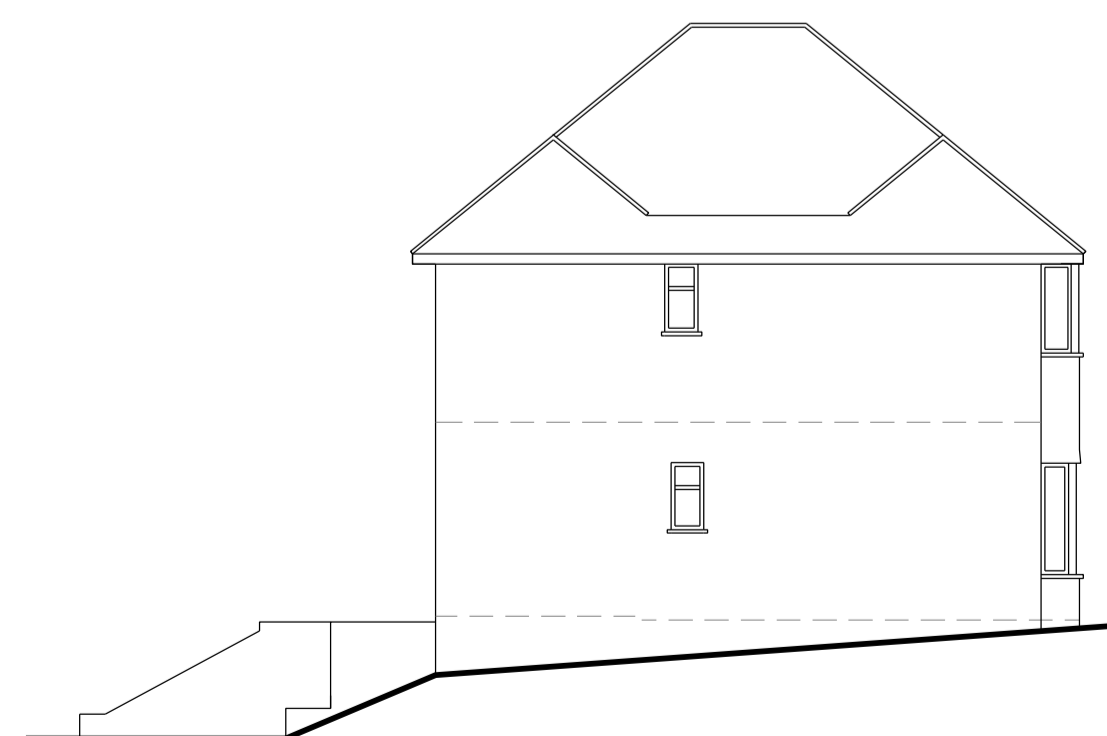


Flank elevation

1:100



Rear elevation

1:100

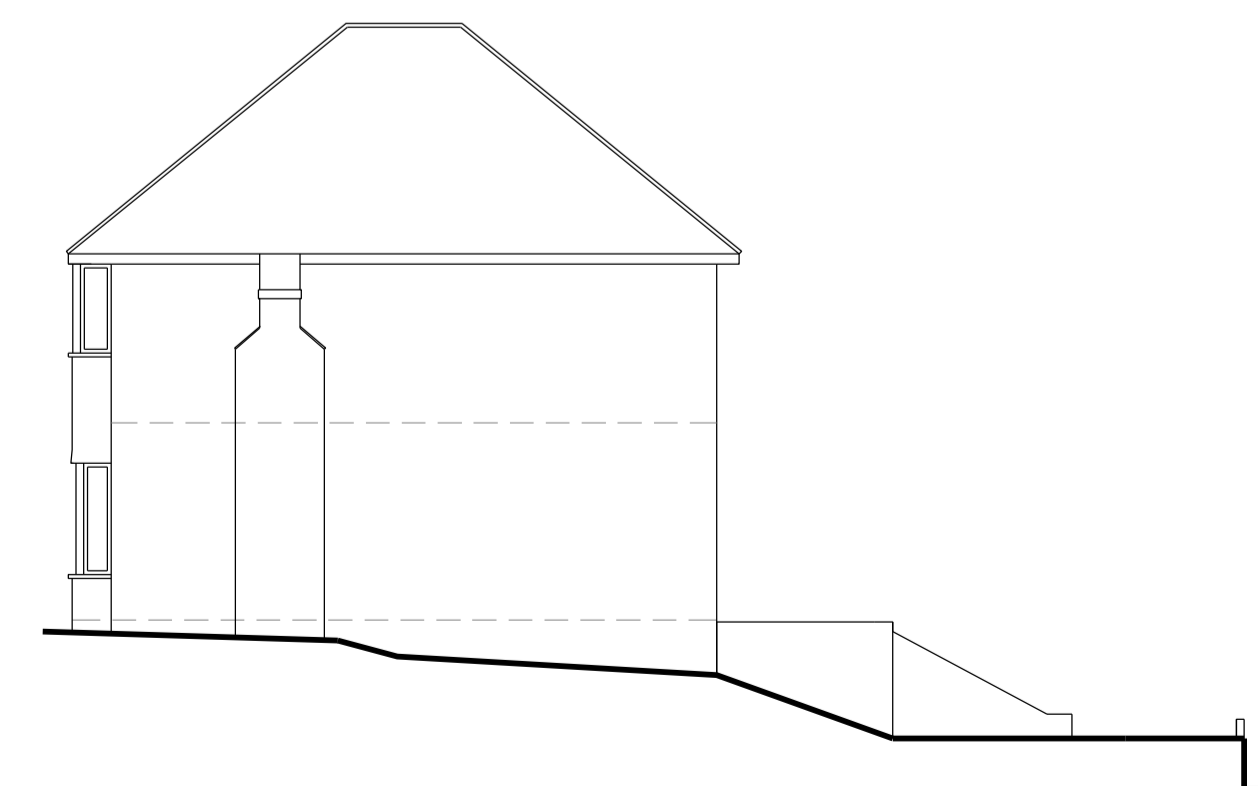

Flank elevation

1:100

Construction (Design and Management) Regulations 2015. Virtually everyone involved in a construction project has legal duties under CDM 2015. See further information at <http://www.hse.gov.uk/pubns/books/l153.htm>

ASBESTOS - get your property tested. Further information and your responsibilities can be found at www.hse.gov.uk.

These plans are for identification purposes only. I scale from these plans - take measurements on site. These plans can be scaled for planning permission purposes. All dimensions are approximations. This plan is for viewing at the scales indicated only.

This plan uses colour and should be printed in full colour.

Revision	Description	Date

REALdesign

85 High Street, Tunbridge Wells, Kent, TN11 1XP

Client: Mr and Mrs Joseph

Project: 15 Brian Crescent, Tunbridge Wells, Kent, TN4 0AP

Title: Existing plans

Date: March 2022 Scale: @ A1 Drawn: SM Checked: DC

Plan no: 1359.1 Revision: