


COPYRIGHT:
 STRUCTURE UP LIMITED HOLDS THE COPYRIGHT OF THIS DRAWING.
 IT SHALL NOT BE USED WITHOUT PERMISSION FOR ANY PURPOSE.
DO NOT SCALE FROM THIS DRAWING FOR CONSTRUCTION PURPOSES.
 WORK TO FIGURED DIMENSIONS ONLY.
 ALL DIMENSIONS ARE IN MILLIMETERS UNLESS STATED OTHERWISE.

DRAWING NOTES

1. THIS DRAWING IS TO BE READ IN CONJUNCTION WITH ALL STRUCTURE UP LIMITED DRAWINGS AND SPECIFICATION.
2. ANY WORK COMMENCED ON SITE PRIOR TO OBTAINING FULL PLANS BUILDING REGULATION APPROVAL IS DONE SO ENTIRELY AT THE BUILDING OWNERS OWN RISK.


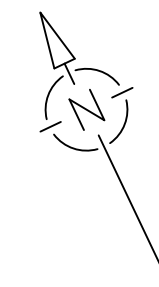


CANAL

CANAL

NOTE:
 An existing communal car park is provided to residents at the end of Canal Bank.

NOTE:
 An existing communal car park is provided to residents at the end of Canal Bank.

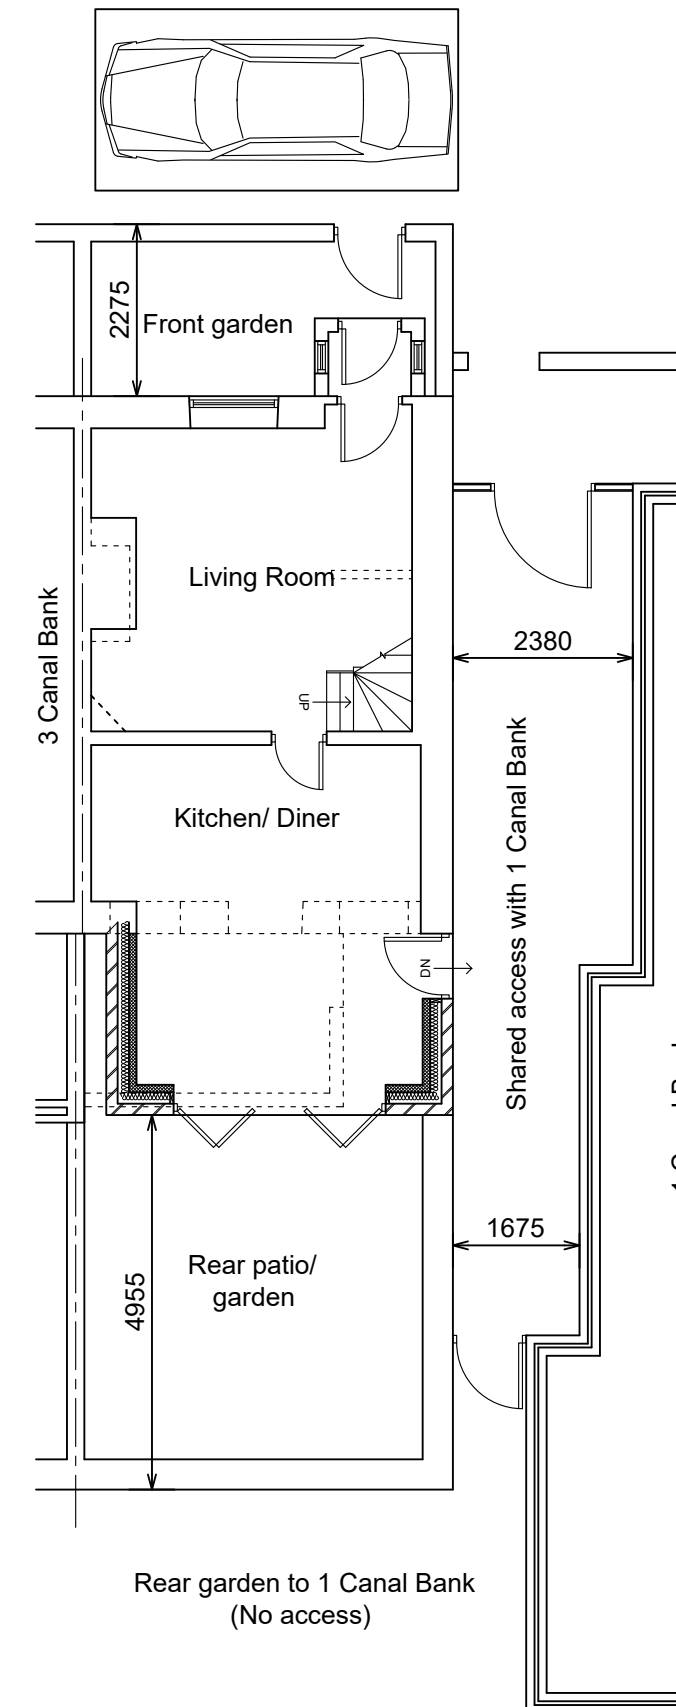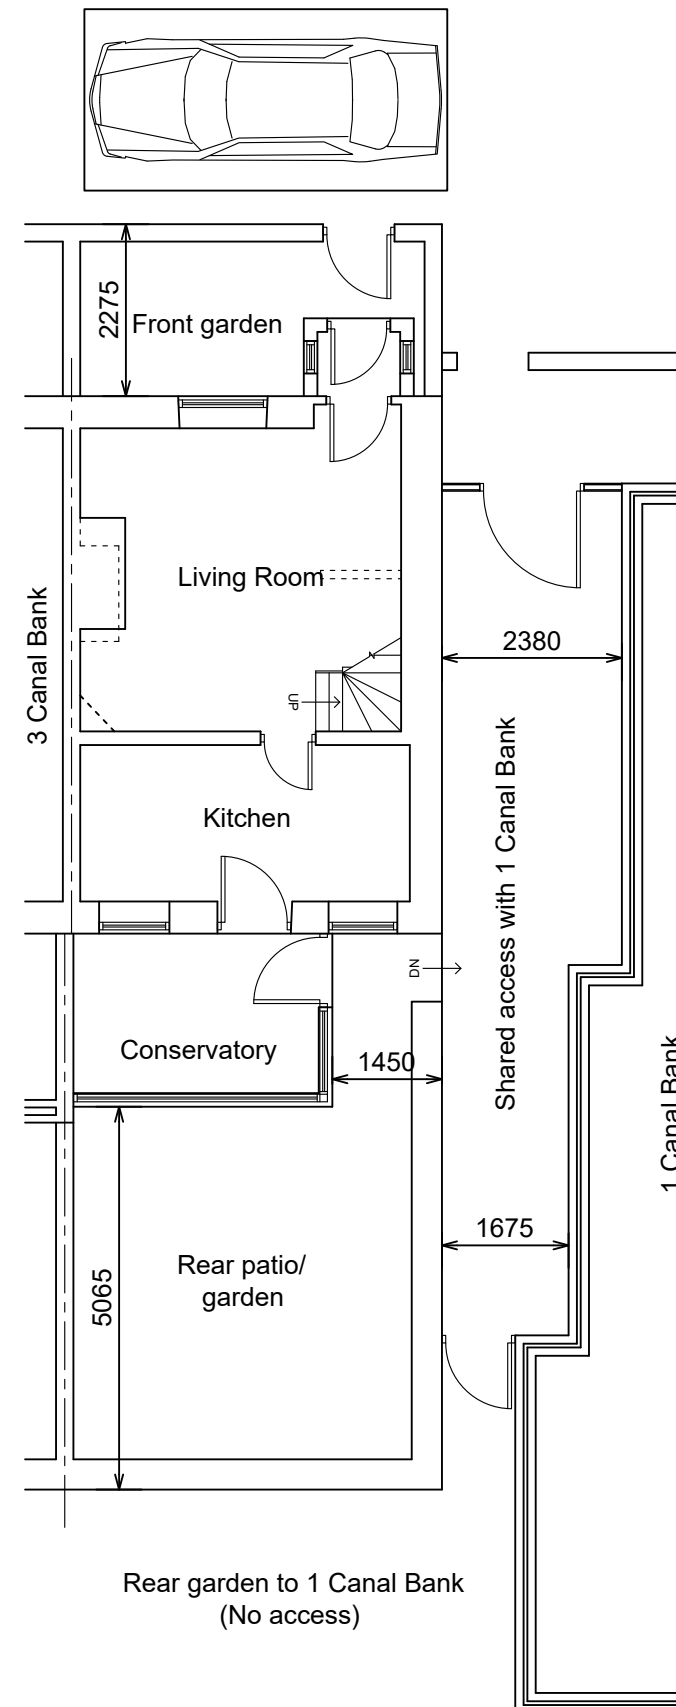

SITE PLAN AS EXISTING
 (Showing existing parking & access)

SITE PLAN AS PROPOSED
 (Parking & access unaltered)

REV	DESCRIPTION	DATE
-----	-------------	------

CLIENT:
 MR J. WELSBY

PROJECT:
 2 CANAL BANK
 APPLBY BRIDGE, WIGAN
 WN6 9AW

DRAWING TITLE:
 EXISTING & PROPOSED SITE PLANS
 SHOWING PARKING & ACCESS
 ARRANGEMENTS.

CONTRACT	DWG.	REVISION	SCALE 1:100	DATE	@A2
100	04			NOVEMBER 2023	

ASTHALL COTTAGE
 20 MAIN STREET
 BILLINGE
 NR. WIGAN
 LANCASHIRE
 WN5 7HR



TEL:
 07426817142
 EMAIL:
 INFO@STRUCTUREUPLIMITED.CO.UK

**CONSULTING STRUCTURAL
 ENGINEERING**