

PROPOSED CHANGE OF USE OF GUEST HOUSE TO HOLIDAY APARTMENTS JUDENDO VIVENILE DI VUKDUUL I VVIUVENIDE

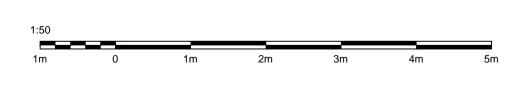


1:50 EXISTING GROUND FLOOR PLAN $(GIA = 77 M^2)$

 $(GIA = 77 M^2)$

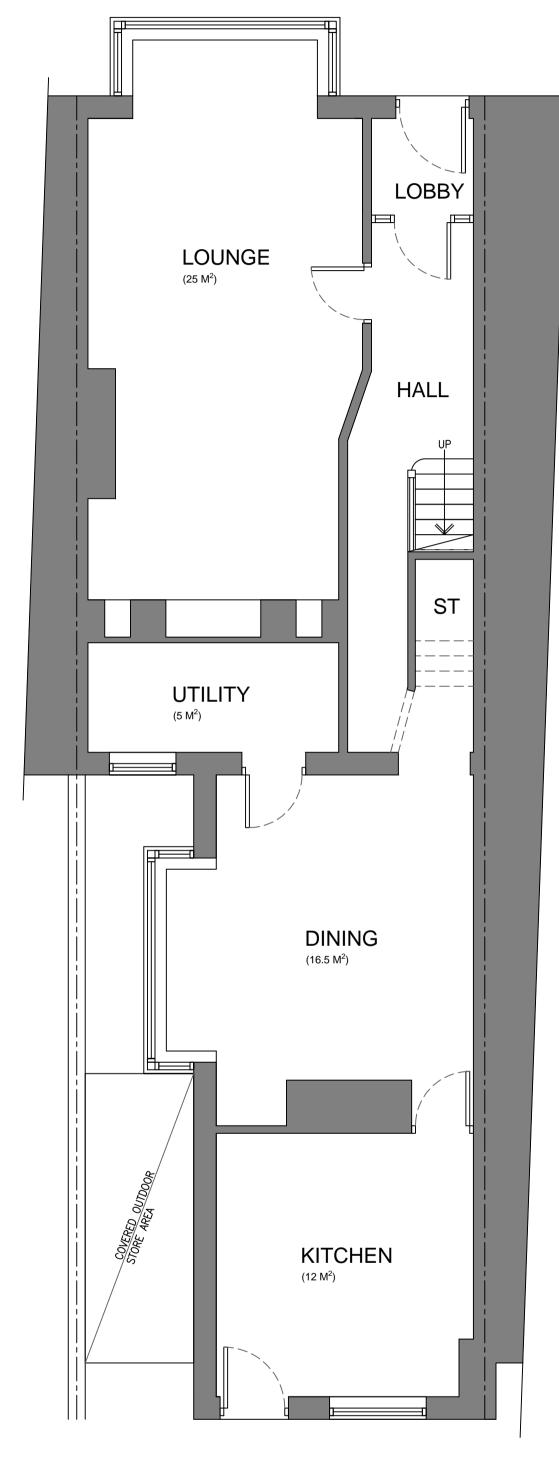



EXISTING FLOOR, SITE & SITE LOCATION PLAN

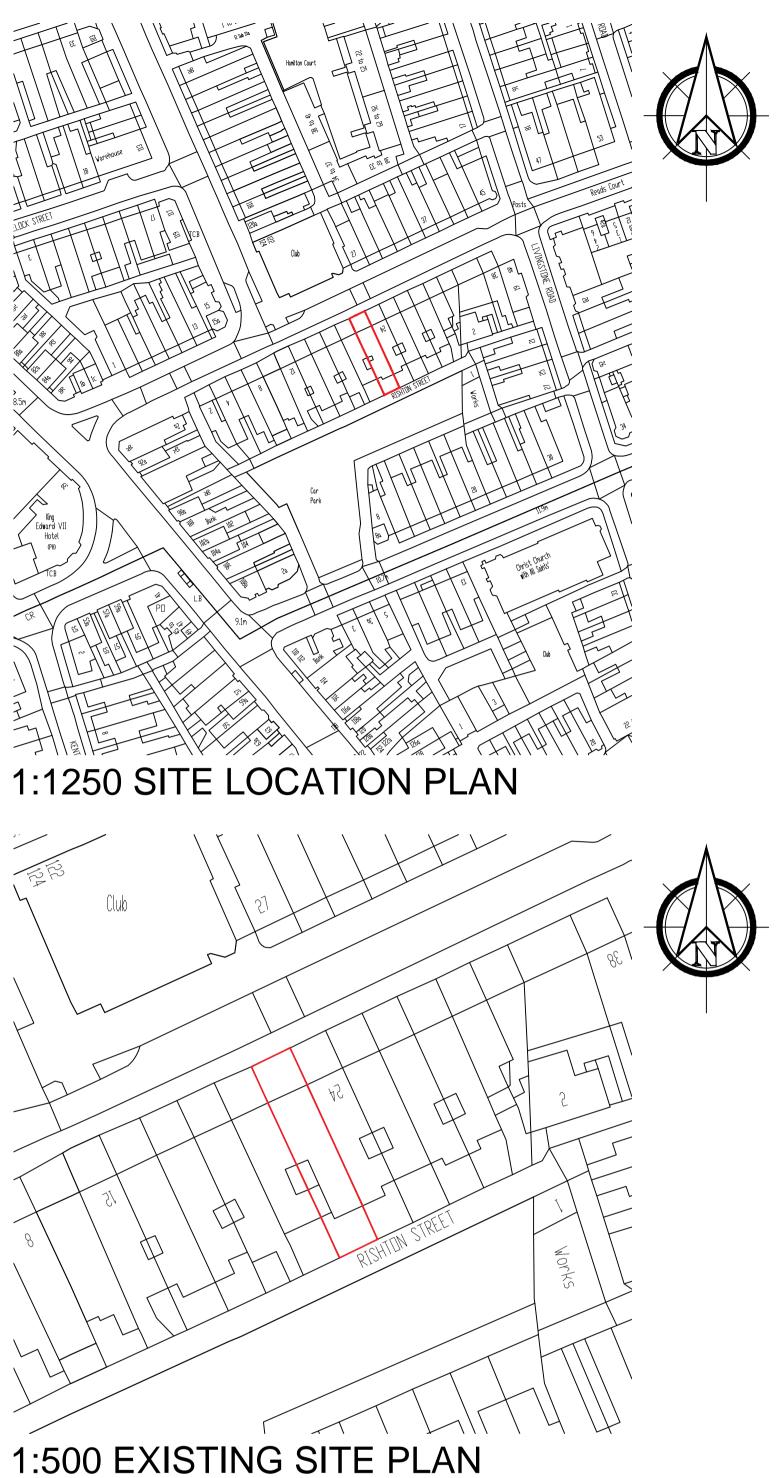

THIS DRAWING AND ITS CONTENTS ARE AND REMAIN THE COPYRIGHT OF LINDSAY F ORAM CHARTERED ARCHITECT LIMITED. DO NOT SCALE. IF IN DOUBT SEEK CLARIFICATION.

Lindsay F Oram BA(Hons), BArch, ARB, RIBA

Chartered Architect FYCreatives 154-158 Church Street Blackpool Lancashire FY1 3PS T: 07479 194983 oramarchitect@gmail.com

MR GAVIN HARRIS

PROPOSED CHANGE OF USE 22 READS AVENUE

BLACKPOOL FY1 4BP	
DRAWING TITLE EXISTING FLOOR, SITE &	LOC
date DEC 23	drawn LFO

CATION PLAN -50/500/1250@A



- PRE-TENDER ISSUE - TENDER ISSUE

CONSTRUCTION ISSUE -AS-BUILT DRAWINGS -