



**Accommodation Key**


- 01 Lobby
- 02 Living Room
- 03 Kitchen
- 04 Conservatory
- 05 Bedroom
- 06 Bathroom

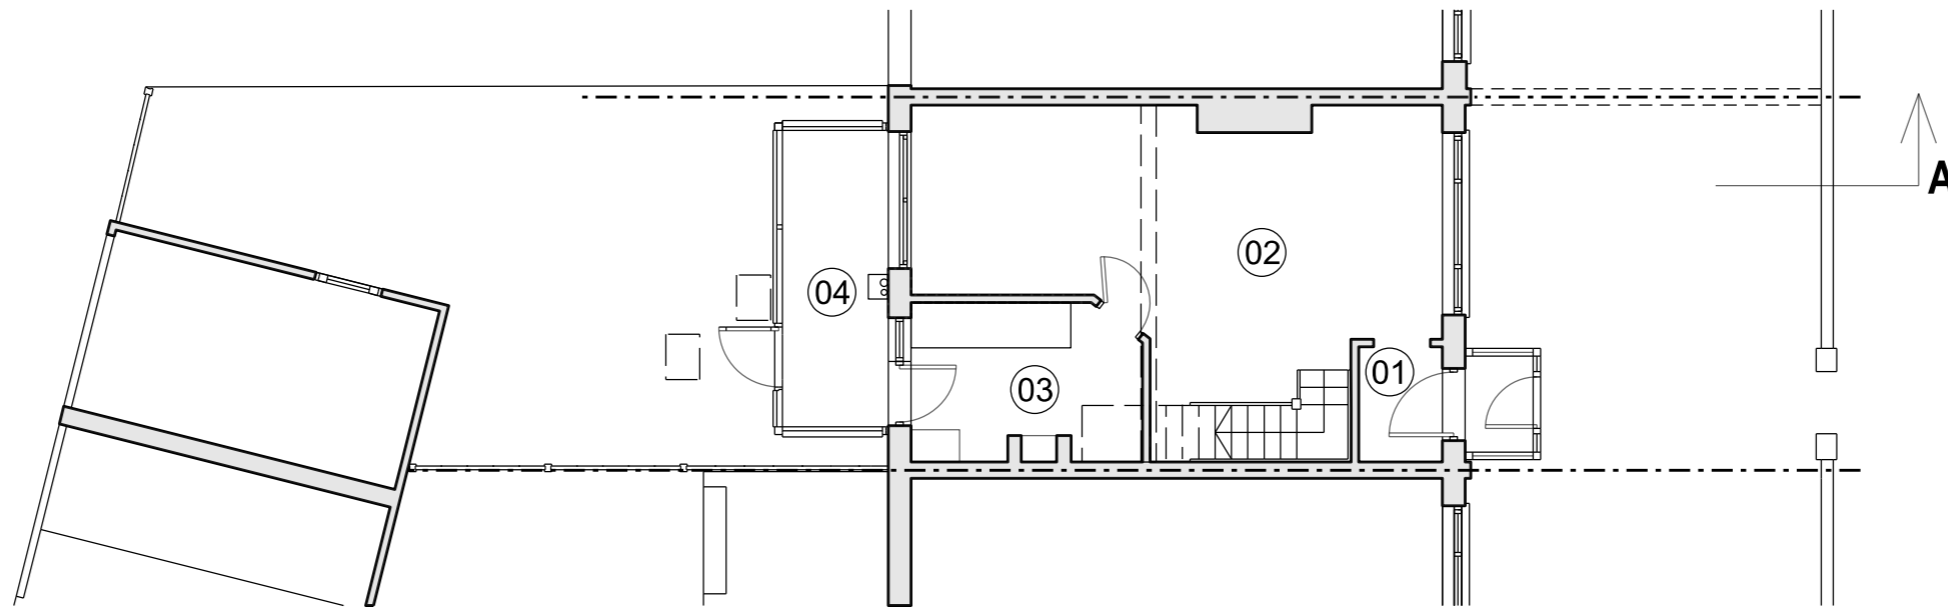


**Existing Ground Floor Plan**

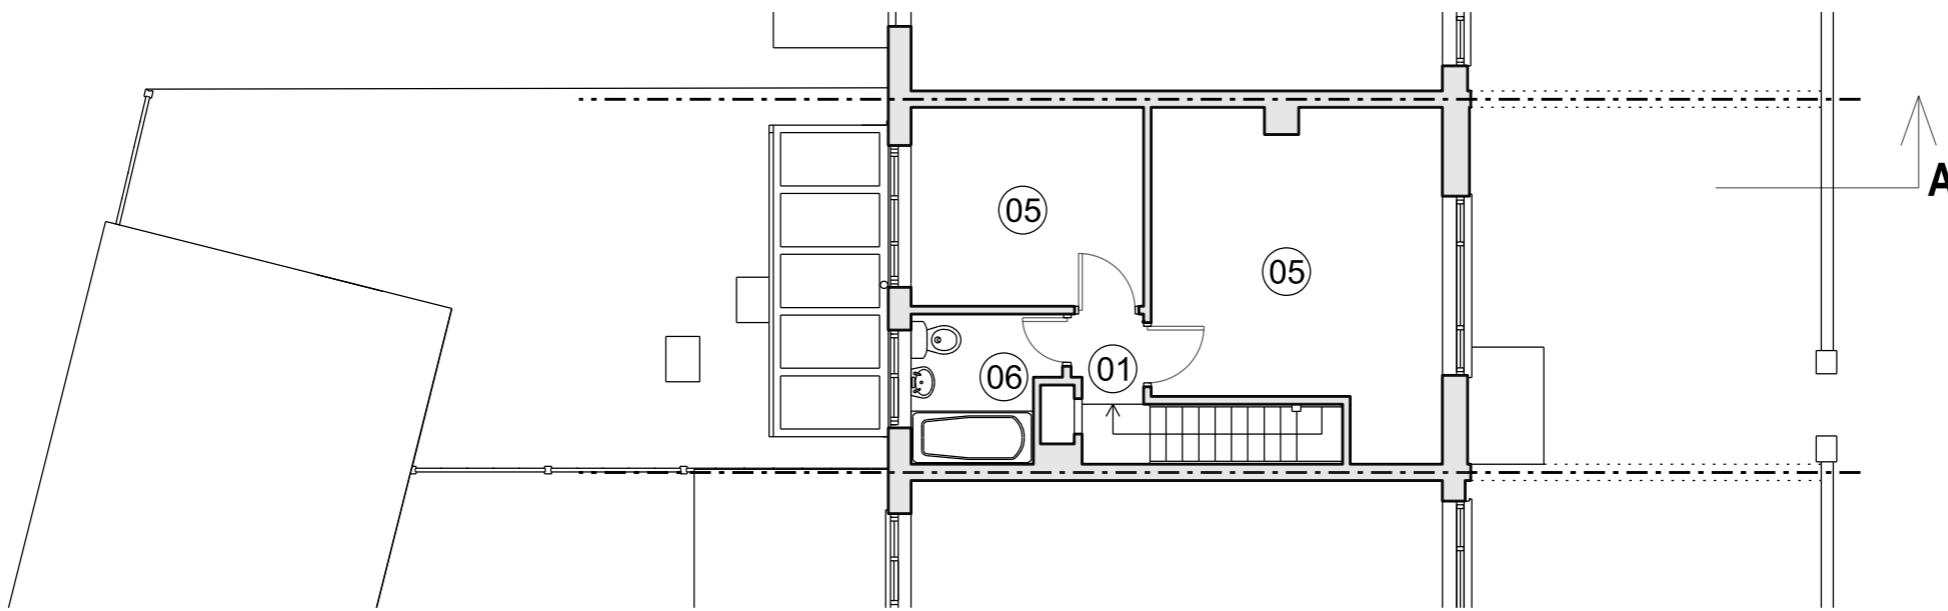

**Existing First Floor Plan**

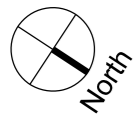

10 Metres

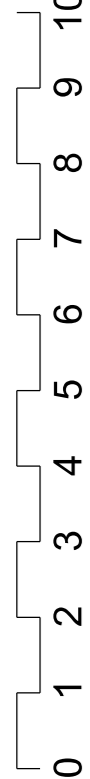

Scale Bar

This drawing is copyright Shape Architecture Ltd. The Contractor must not scale from the drawing. All dimensions to be taken from dimension strings. Where any discrepancies are found between dimensions these must be brought to the attention of the Architects for resolution. Where discrepancies exist between reference or assembly drawings and detail drawings the latter take preference.

**SHAPE Architecture**  
WWW.SHAPEARCHITECTURE.CO.UK

**2 Hopefield, Montague Avenue,  
London, Ealing, W7 3QW**  
PROJECT

**1:100 @ A3 Aug 2023**  
SCALE DATE

**FOR PLANNING**

**Existing Floor Plans**  
DRAWING

**SU002**  
DWG. NO. REVISION CHECKED