




**Front Elevation**

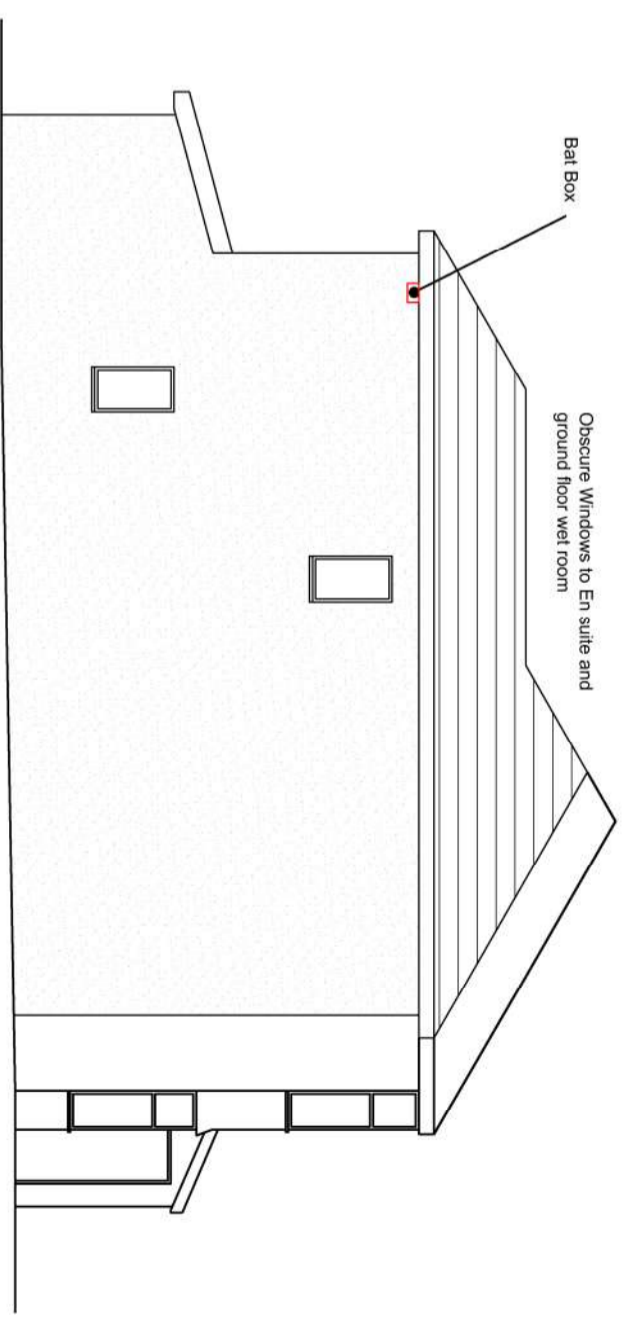

**Side Elevation**

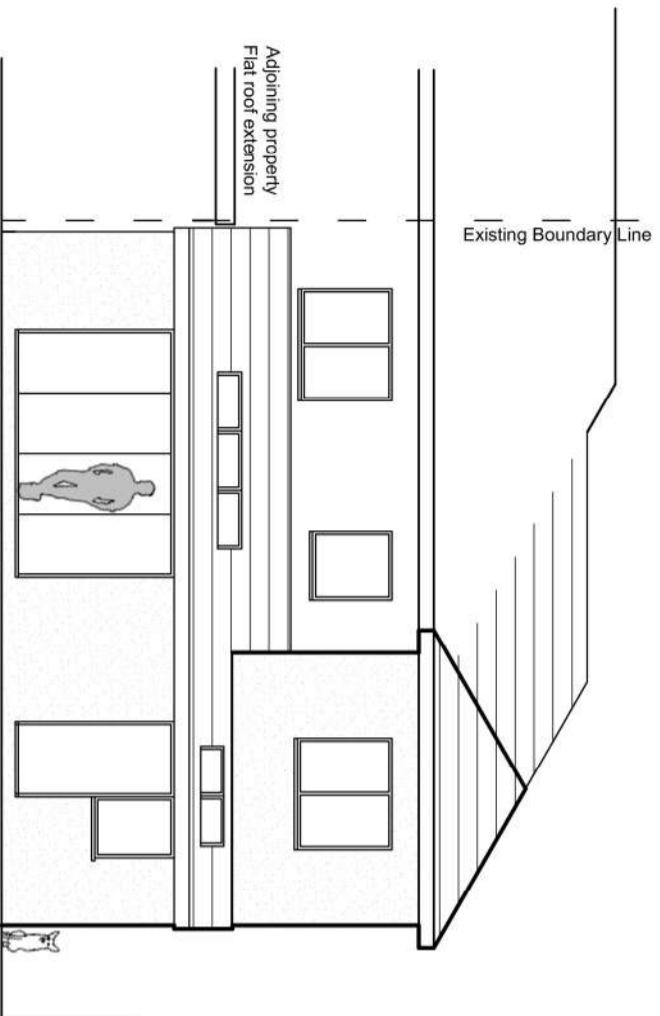

**Rear Elevation**

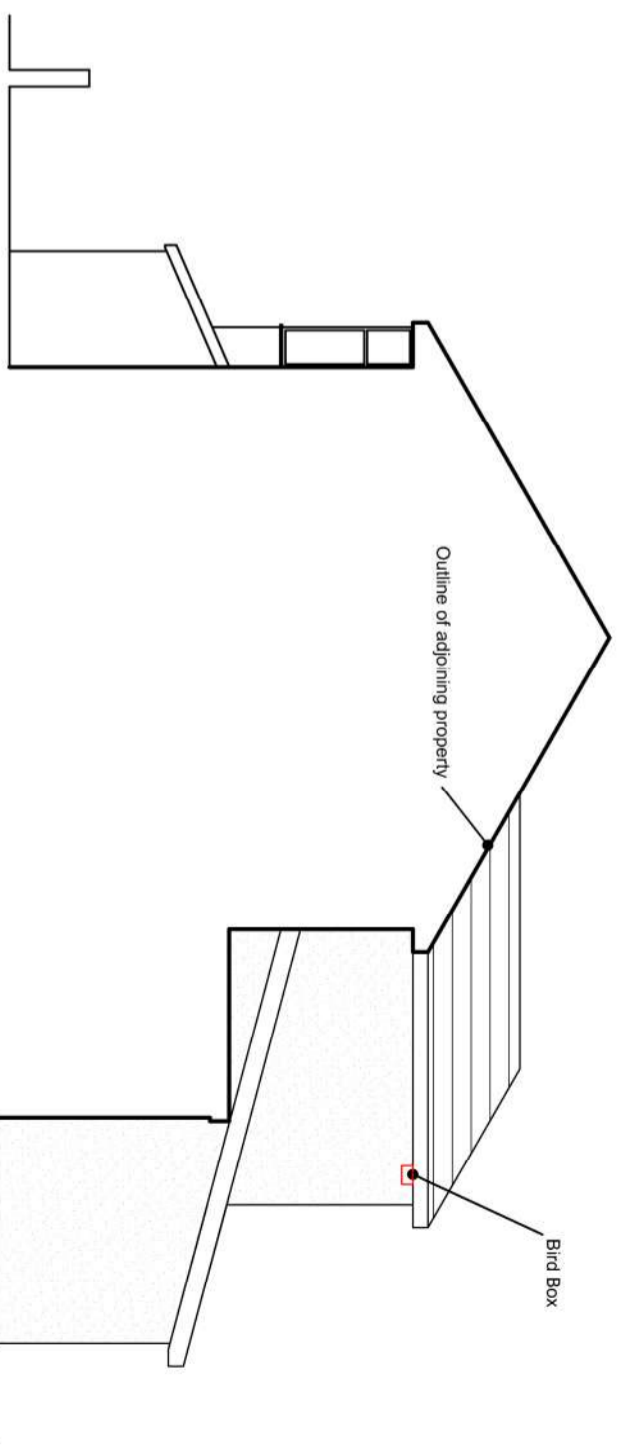

**View from Adjoining Property**

This drawing is copyright ©  
 NOTE: All dimensions to be checked on  
 site and not scaled from the drawing.



CLIENT MR Jason Evans		JOB TITLE Extension at 10 Llwynceilyn Terr Coelbren SA10 9PA		DRNG TITLE Proposed Elevations	
DATE: Sept 2023	SCALE: 1:100	A3	DRNG NO: 23.03.03	REV: 01	PURPOSE: Planning

Ferdale Architectural Solutions LTD  
 98 Neath Road, Resolven, Neath, SA11 4AN Tel:07970808768 Email: owen@ferdaleas.co.uk